




**Front Elevation**

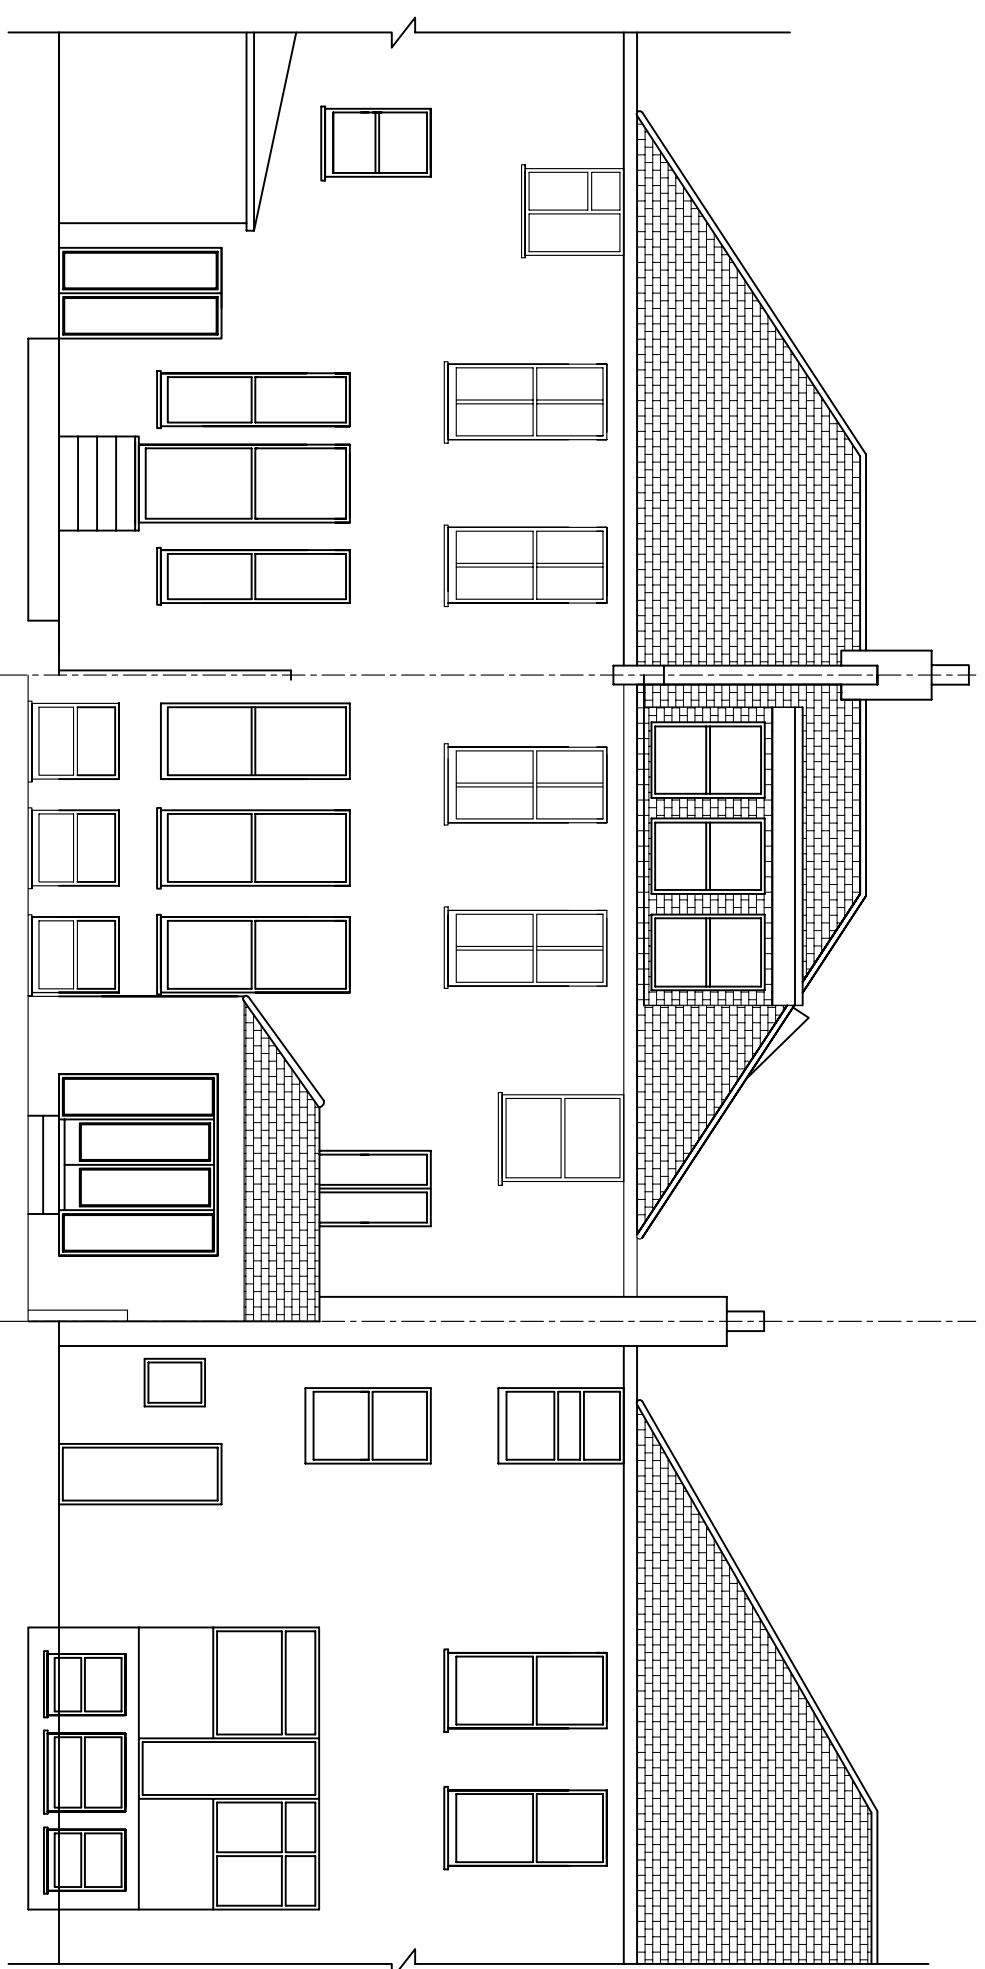

**Rear Elevation**

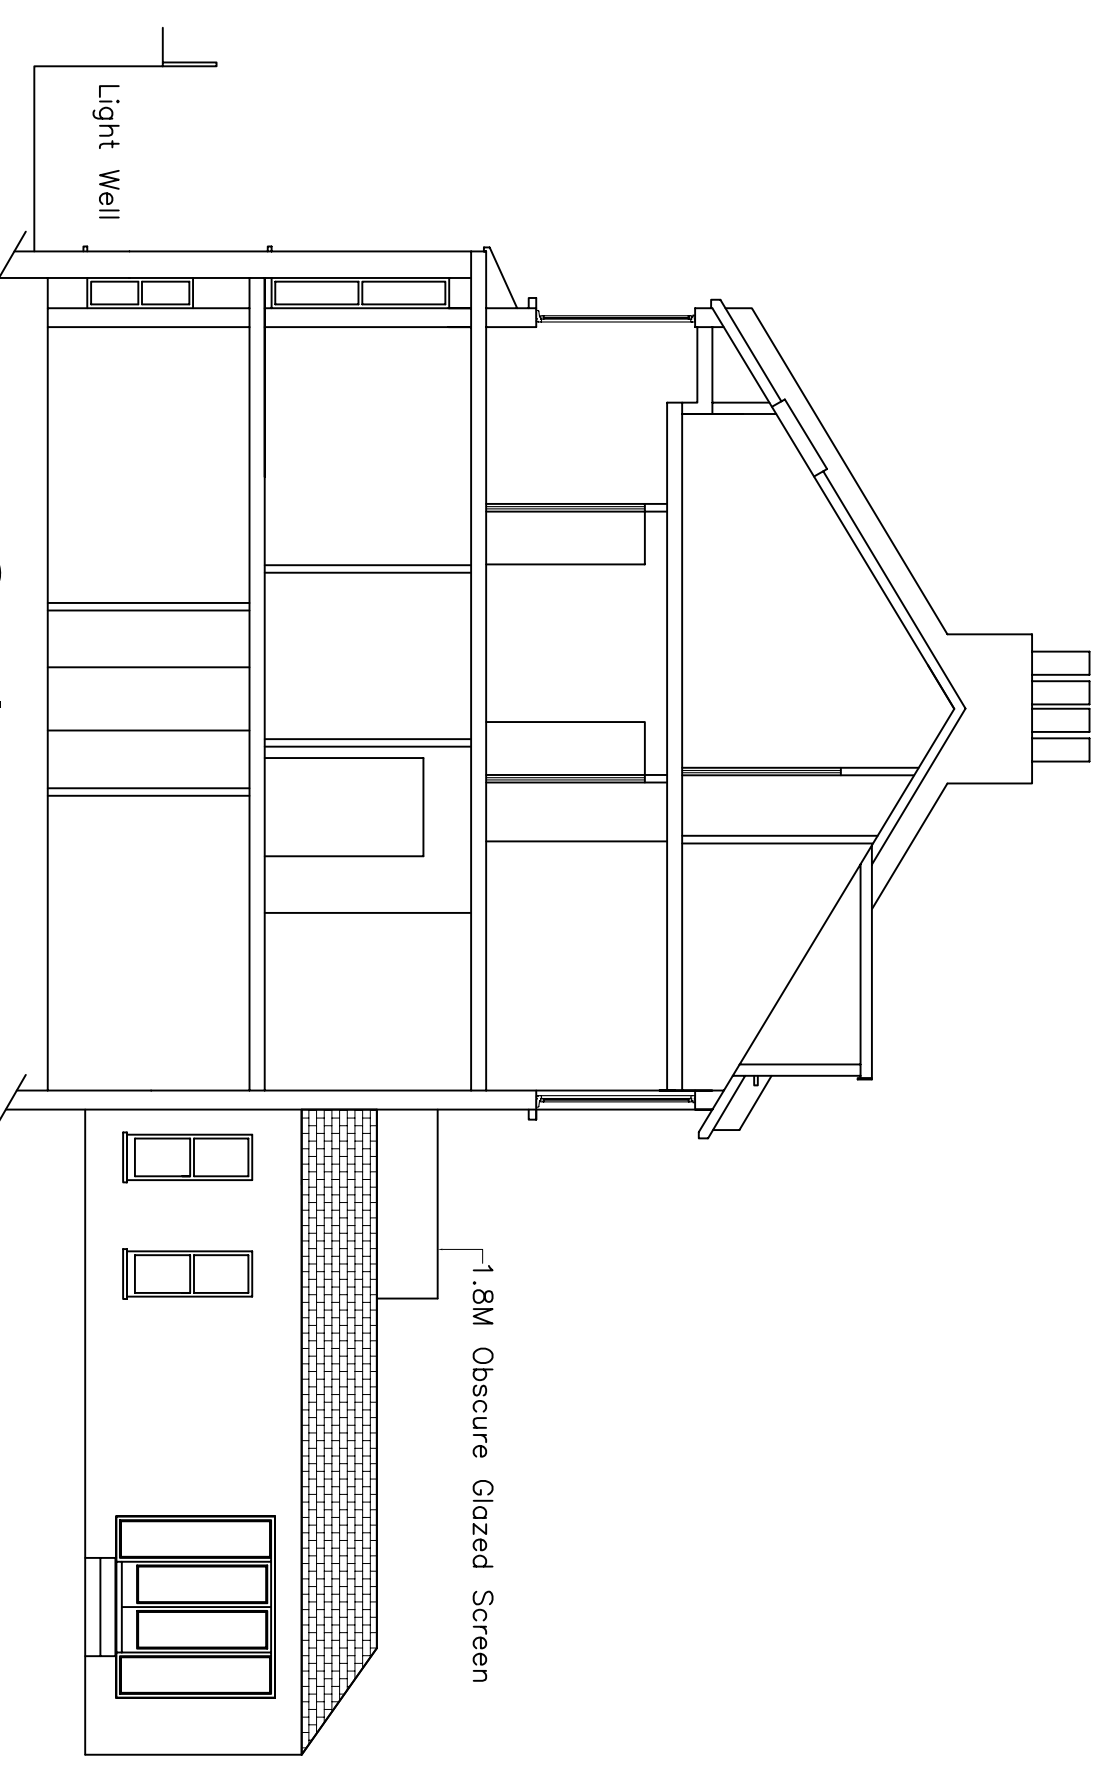

**Section**

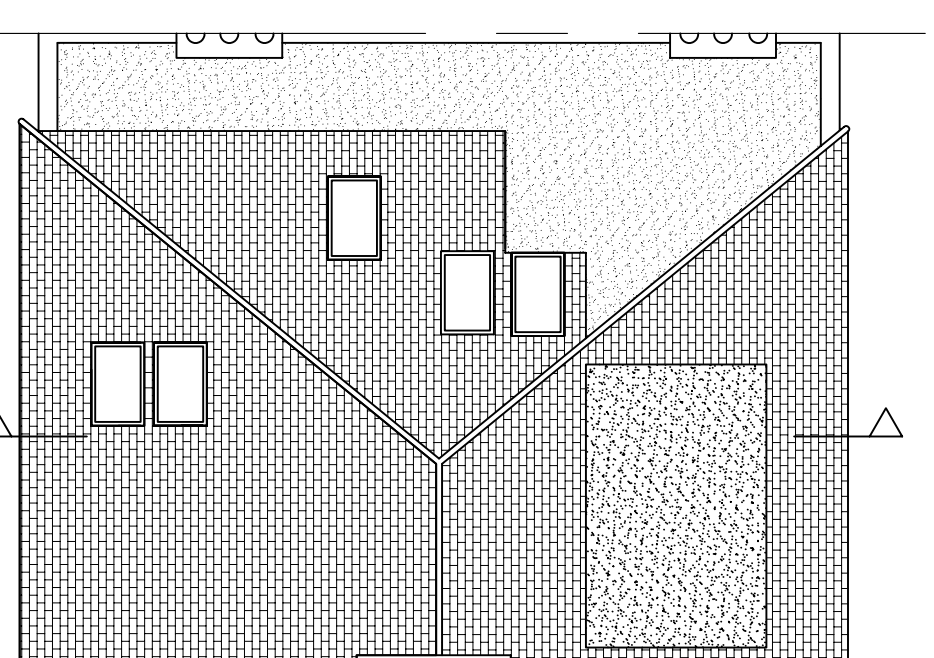

**Roof plan**

<b>CLIENT</b>				
WHITECHAPEL RESOURCES LTD				
<b>TITLE &amp; LOCATION</b>				
PROPOSED ELEVATIONS, SECTION & ROOF PLAN				
191 EVERING ROAD				
LONDON, E5 8AJ				
<b>DATE</b>	<b>SCALE</b>	<b>DRG No</b>	<b>DRN : BY</b>	<b>REV :</b>
August 2008	1/100 @ A2	191lev2102	jj	A



**BOSTALL ARCHITECTURAL SERVICES**  
Design & Building Contractors

23 old Bexley lane  
Bexley  
Kent  
DA5 2BL  
tel: 01322552170 fax: 01322 557834