




Front Elevation

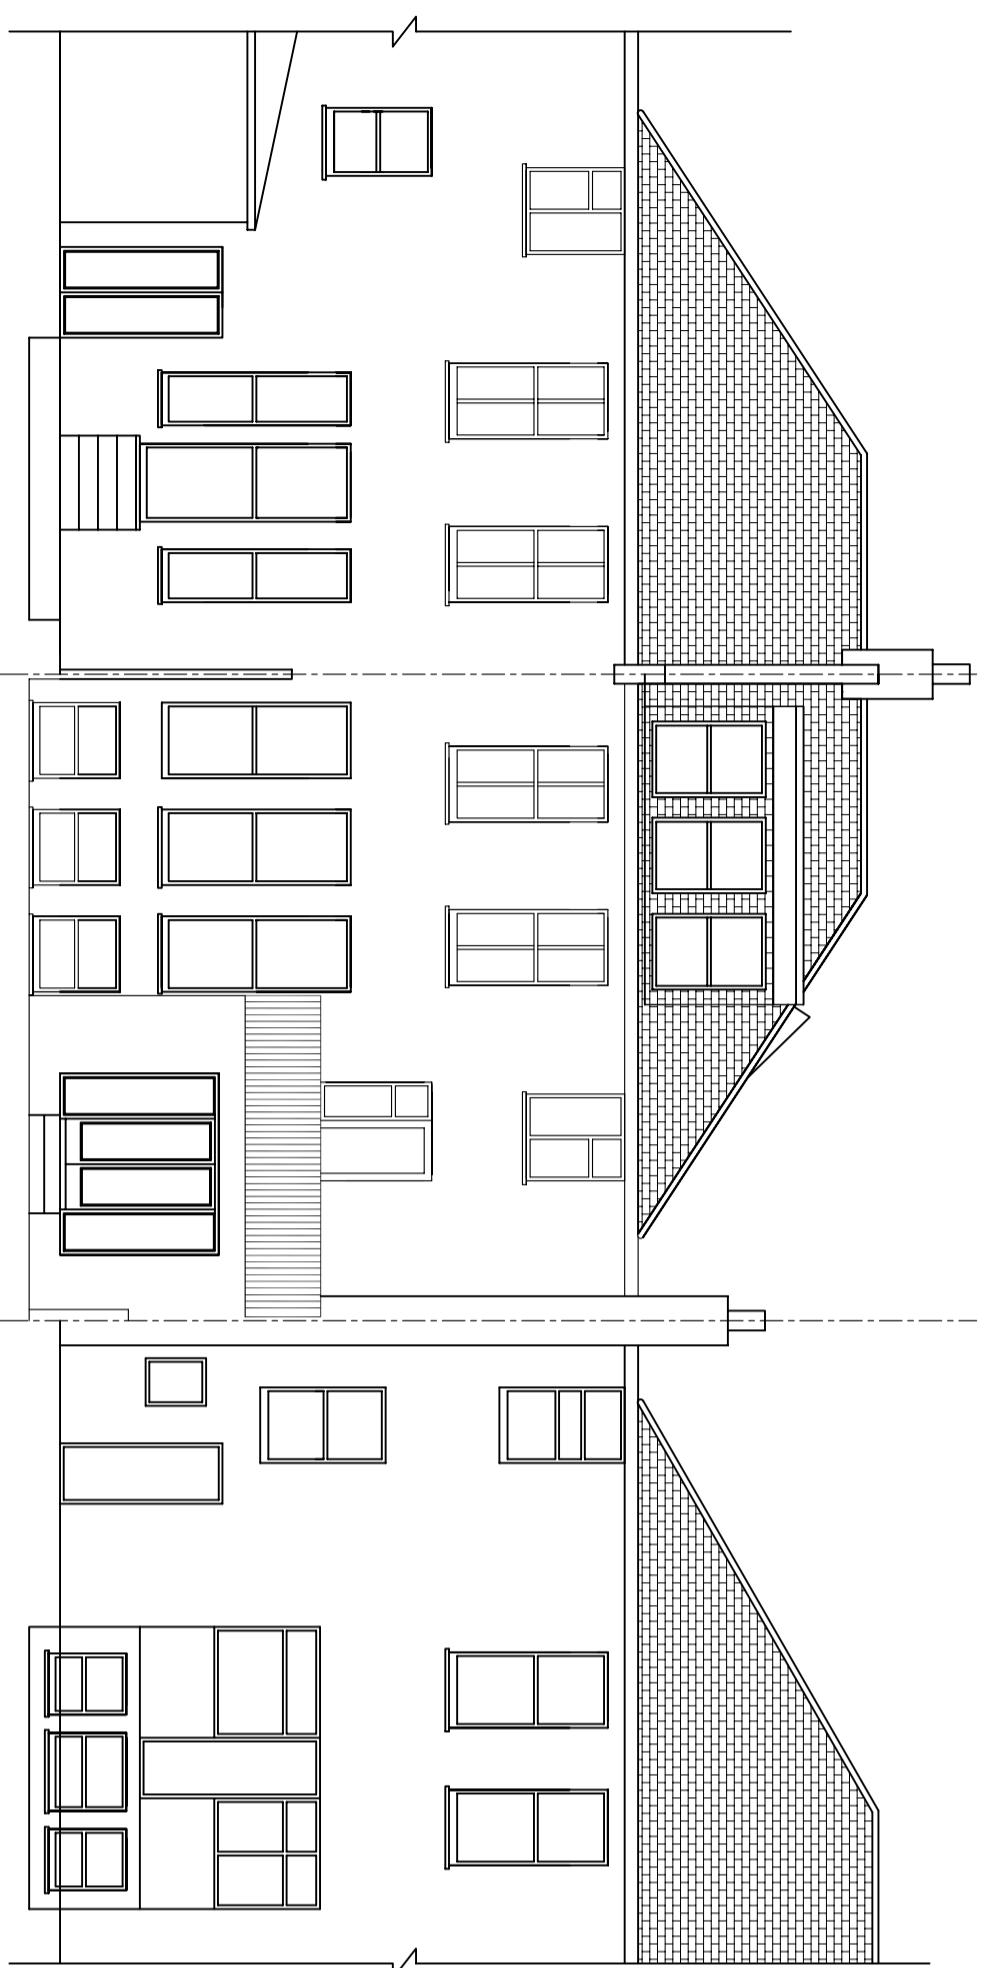

Rear Elevation

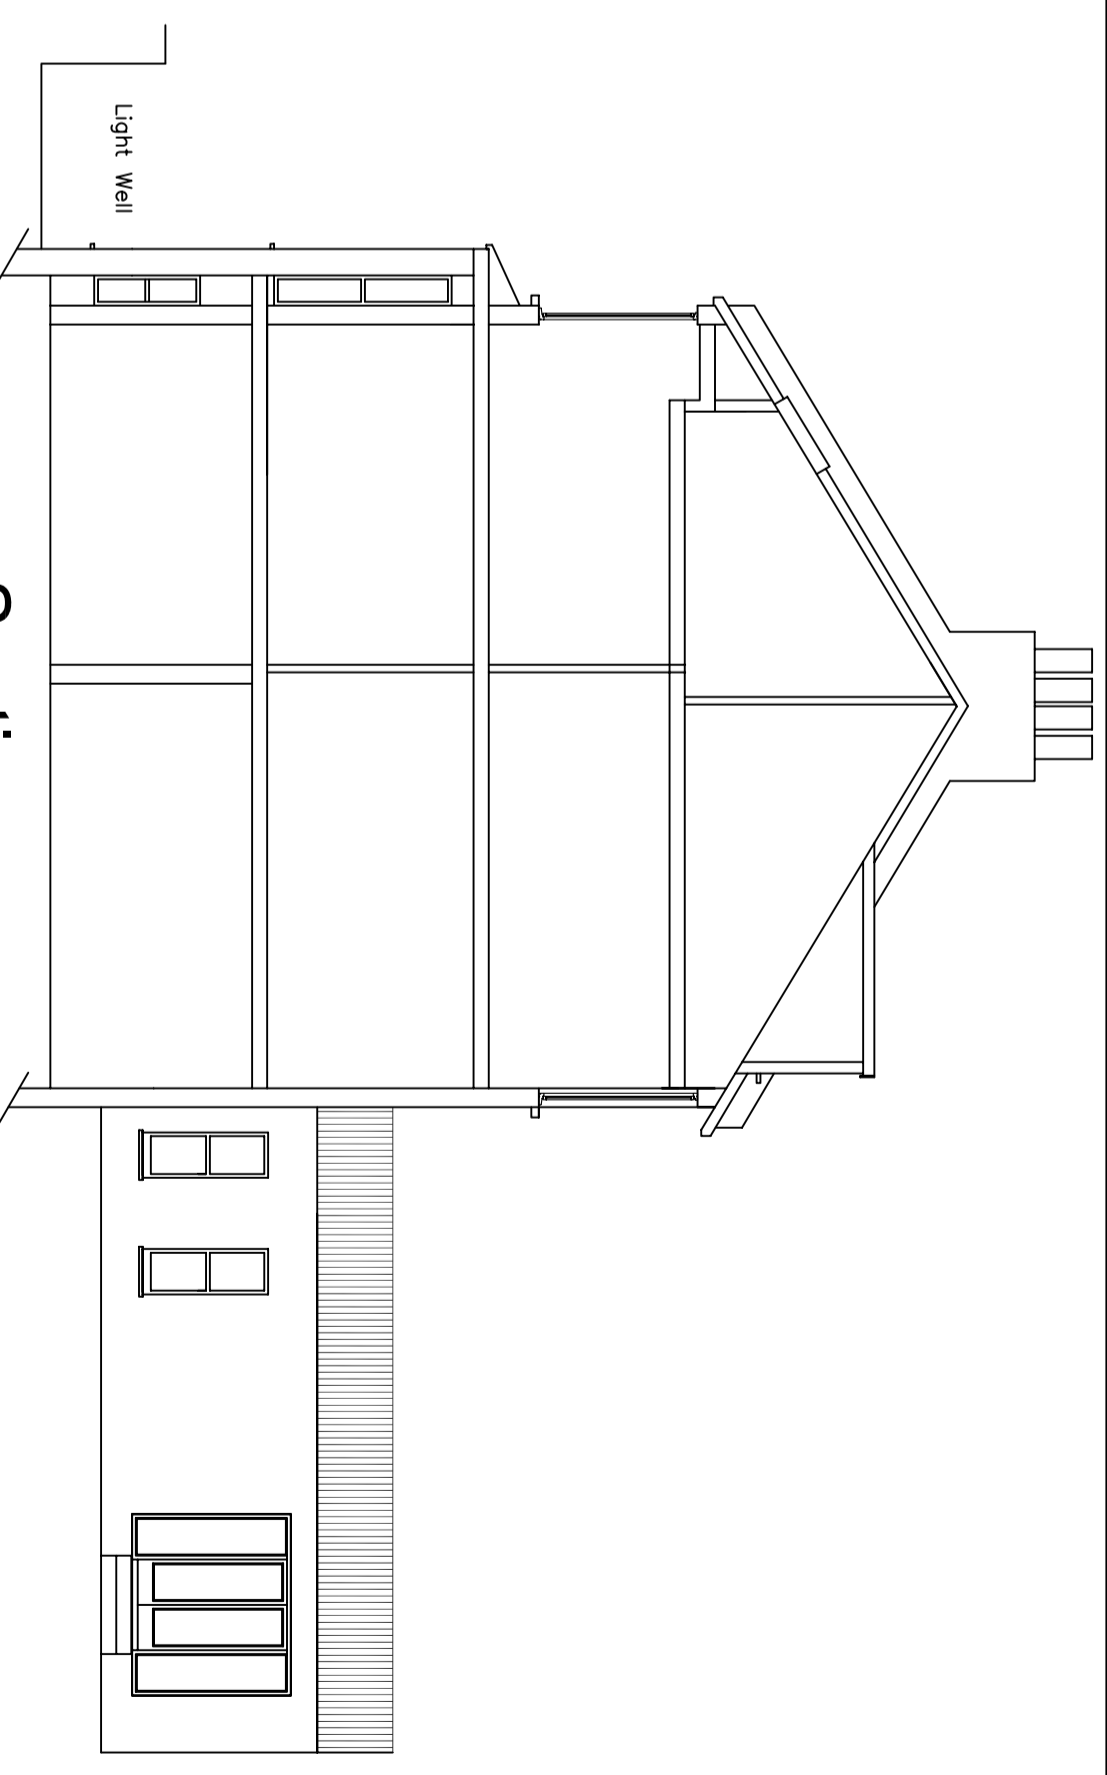

Section

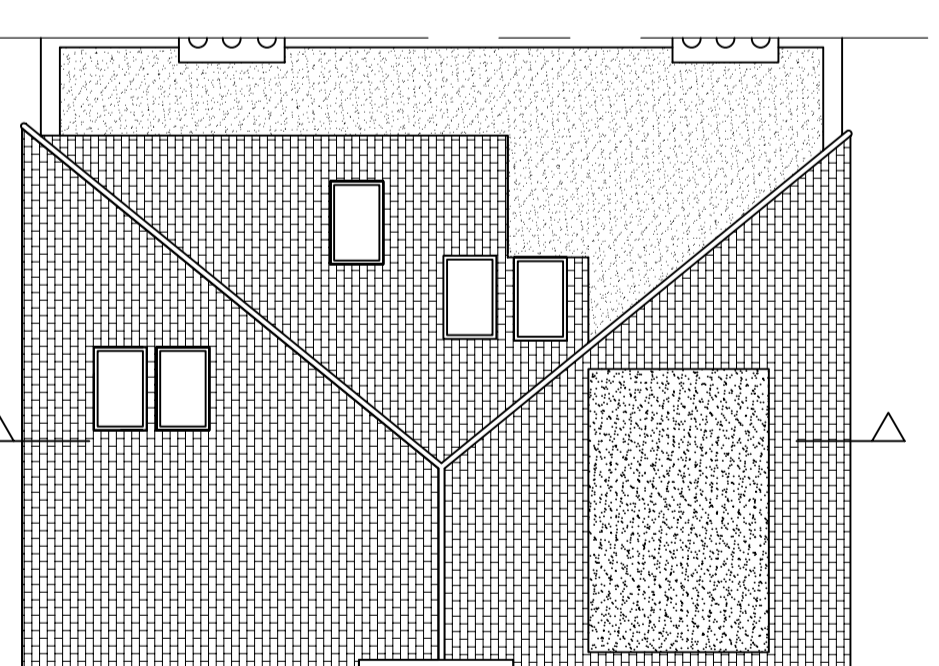

Roof plan

CLIENT				
WHITECHAPEL RESOURCES LTD				
TITLE & LOCATION				
EXISTING ELEVATIONS, SECTION & ROOF PLAN				
191 EVERING ROAD				
LONDON, E5 8AJ				
DATE	SCALE	DRG No	DRN : BY	REV :
August 2008	1/100 @ A2	191/evl1102	jj	A



BOSTALL ARCHITECTURAL SERVICES
Design & Building Contractors

23 old Bexley lane
Bexley
Kent
DA5 2BL
tel: 01322552170 fax: 01322 557834