


**Proposed garden**


scale 1:100

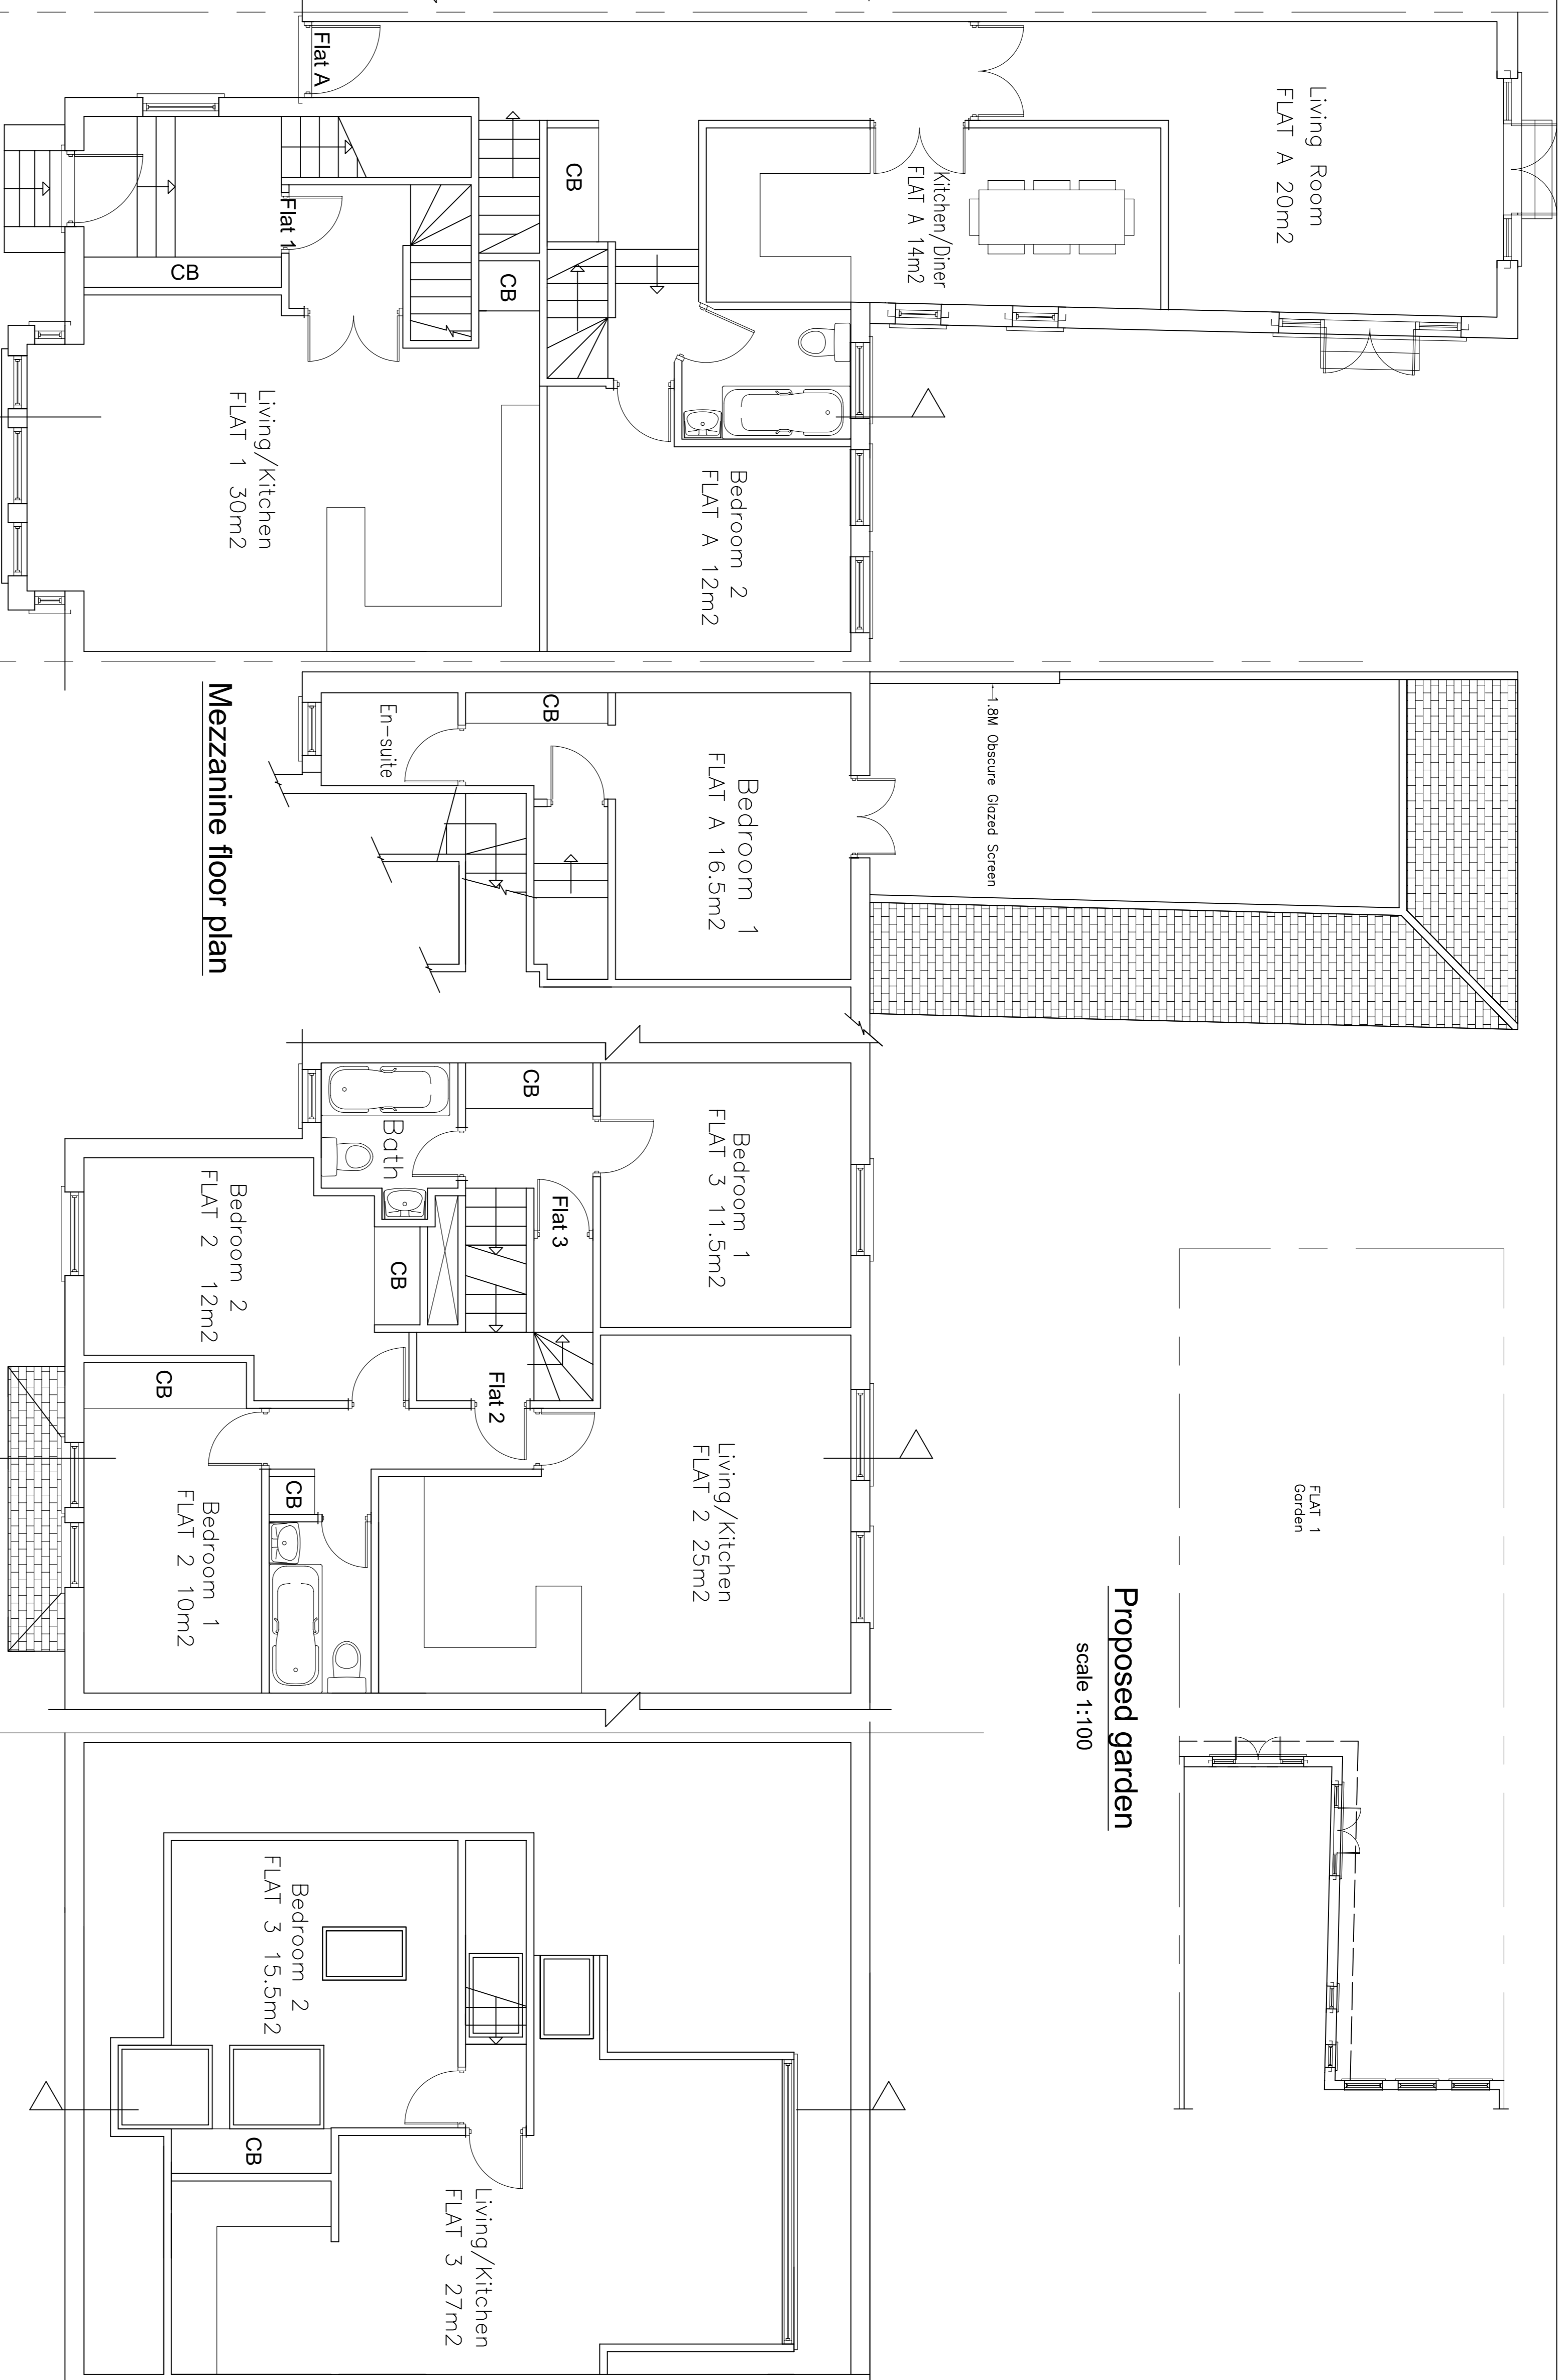


**First floor plan**

**Second floor plan**


**Mezzanine floor plan**

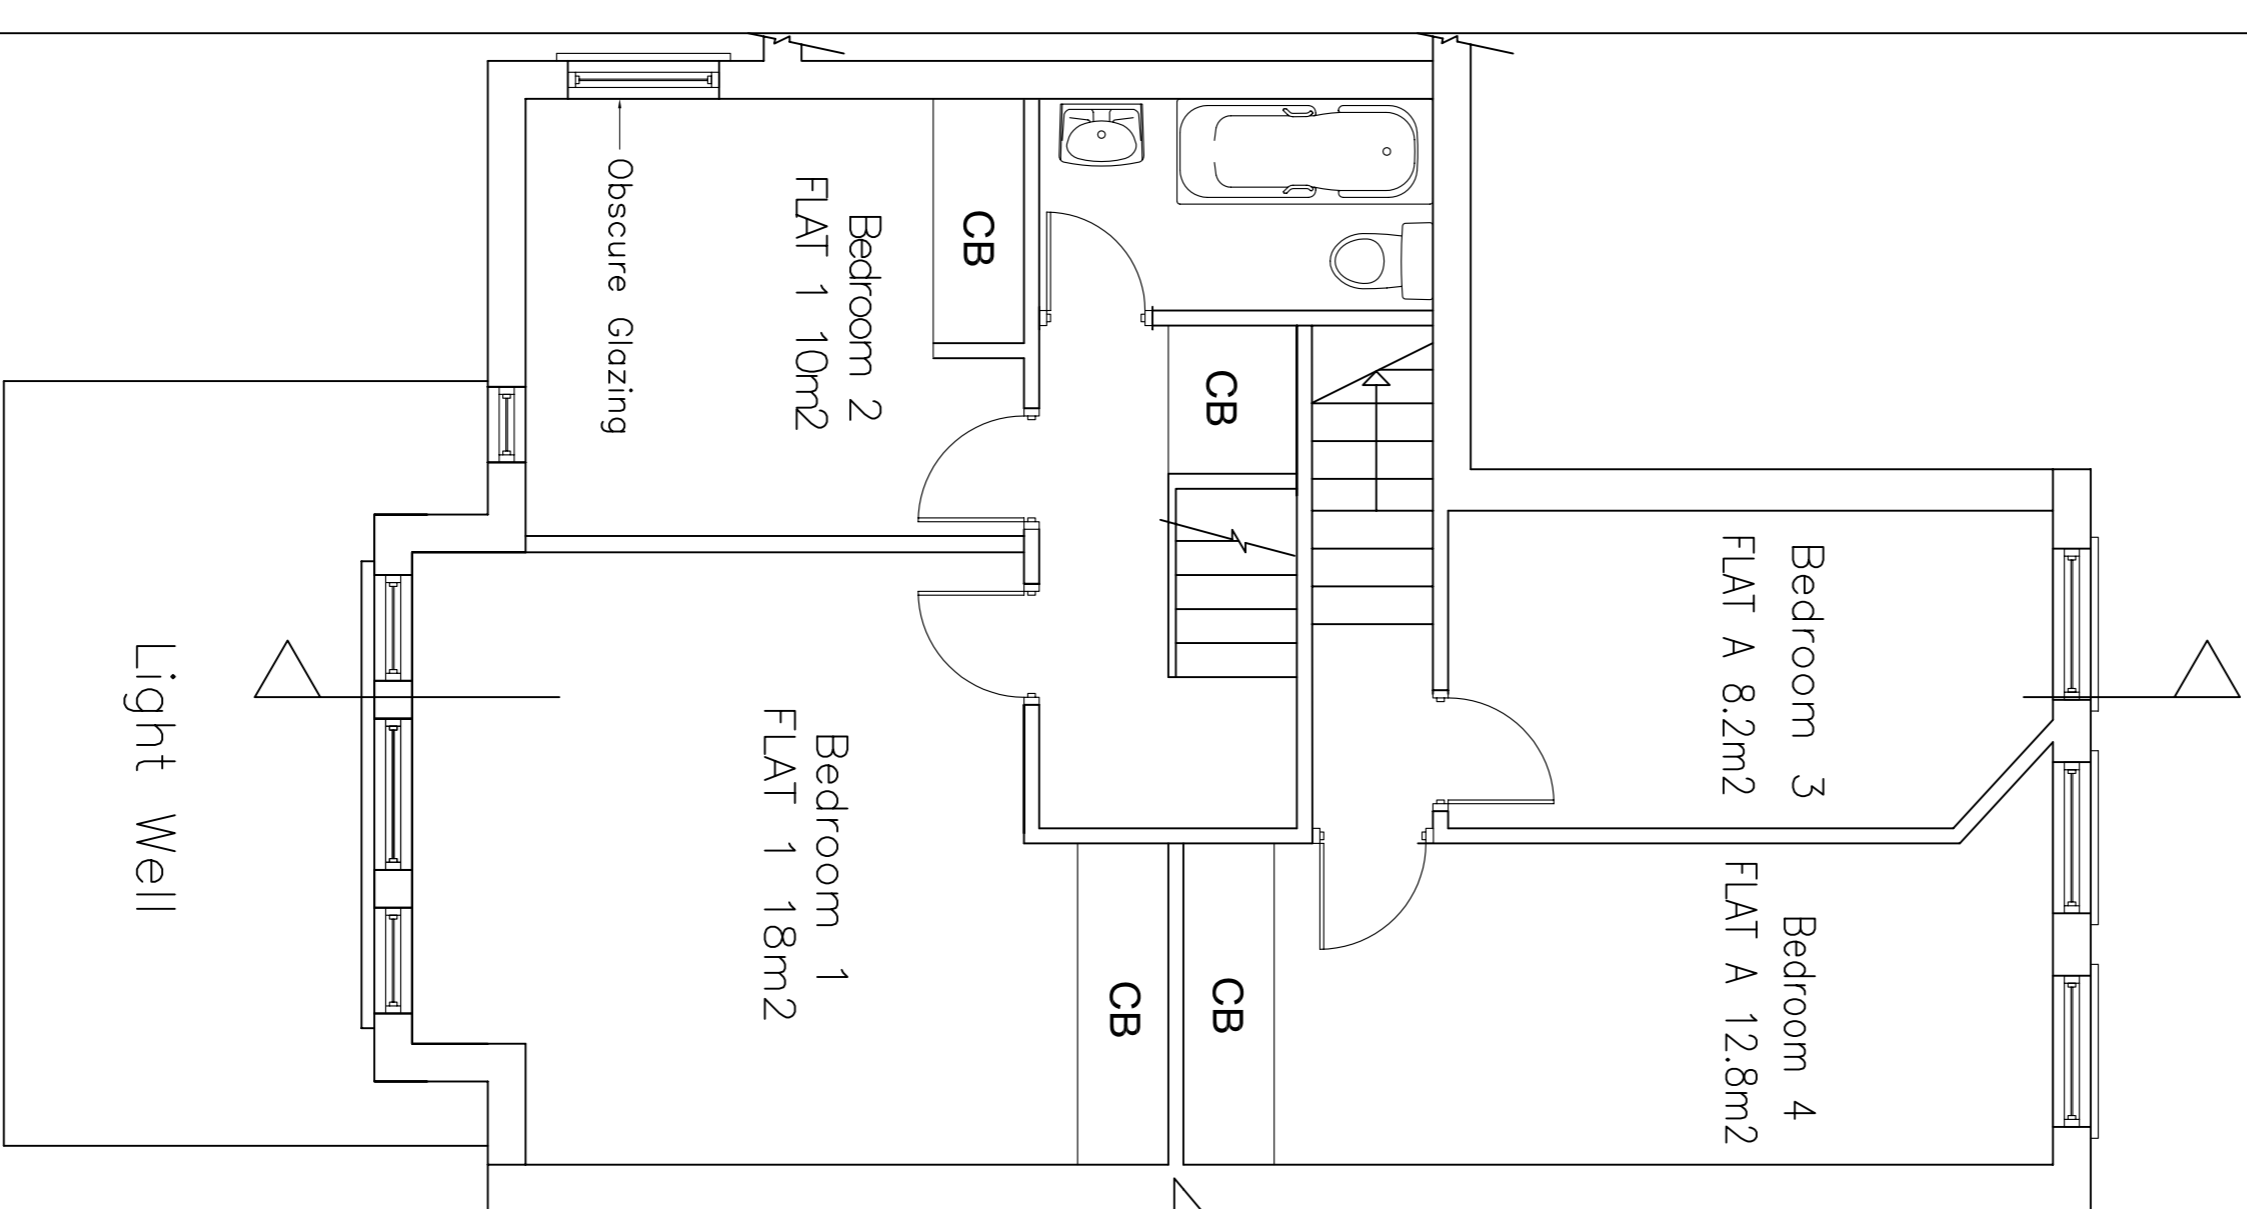

**Basement floor plan**

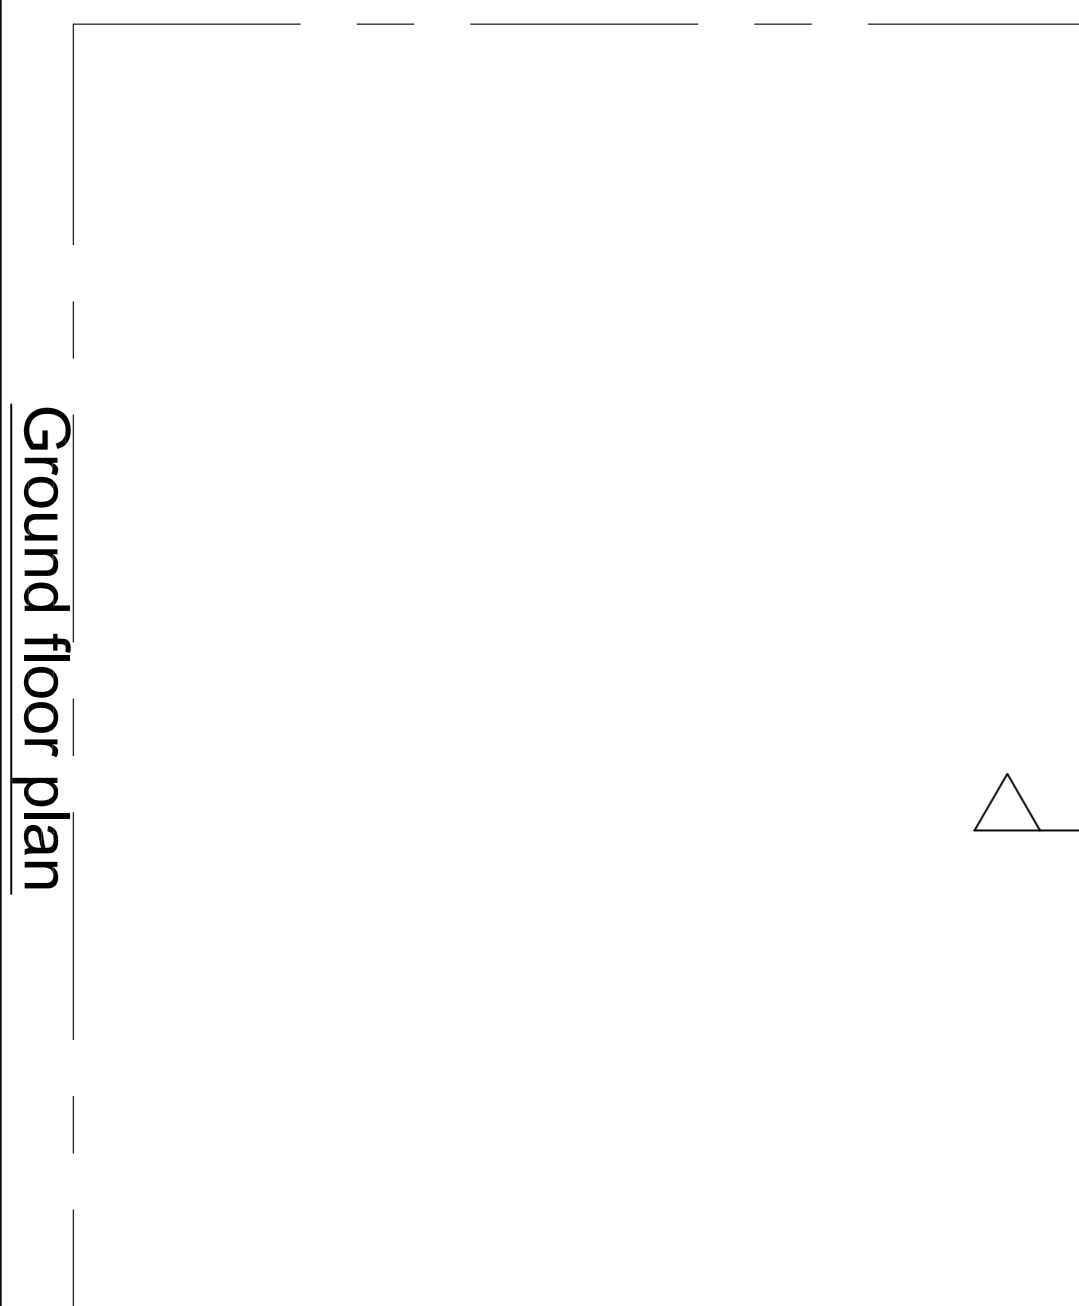

**Ground floor plan**

CLIENT		WHITECHAPEL RESOURCES LTD		 <b>BOSTALL ARCHITECTURAL SERVICES</b> Design & Building Contractors	
TITLE & LOCATION		<b>PROPOSED FLOOR PLANS</b> 191 EVERING ROAD LONDON, E5 8AJ			
DATE	SCALE	DRG No.	DRN. BY	REV.	
October 2008	1:50 @ A1	191rev2101	jj	B	
23 old Bexley lane Bexley Kent DA5 2BL tel: 01322552170 fax: 01322 557834					