


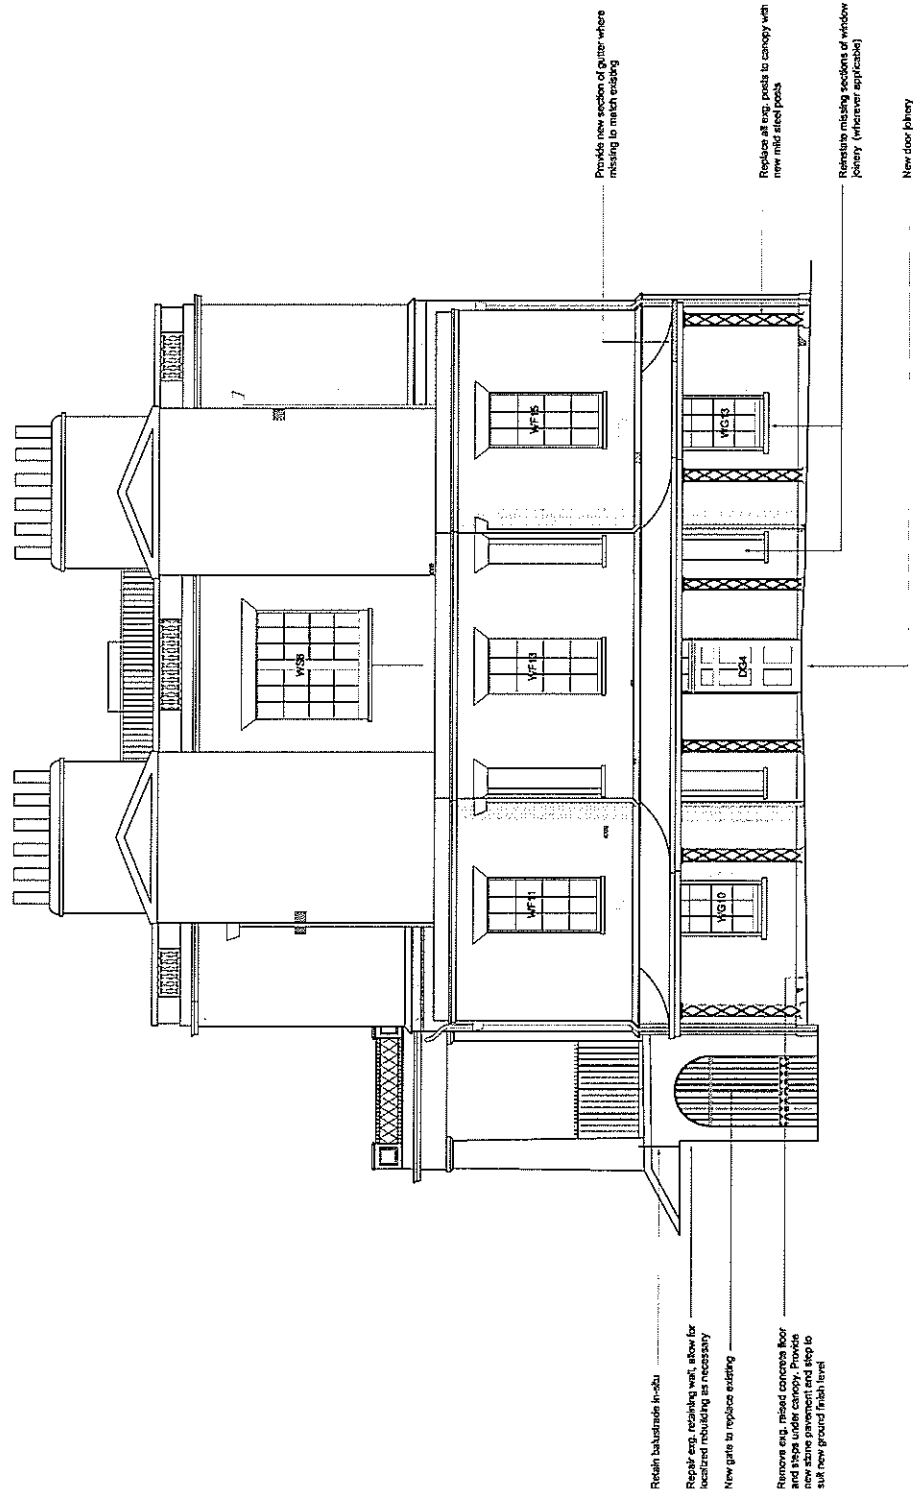


**DO NOT SCALE FROM THIS DRAWING**  
 THIS DRAWING IS THE PROPERTY OF RICHARD GRIFFITHS ARCHITECTS  
 AND IS NOT TO BE REPRODUCED OR TRANSMITTED IN ANY FORM OR BY ANY MEANS, ELECTRONIC OR MECHANICAL, INCLUDING PHOTOCOPYING, RECORDING, OR BY ANY INFORMATION STORAGE AND RETRIEVAL SYSTEM, WITHOUT THE WRITTEN PERMISSION OF RICHARD GRIFFITHS ARCHITECTS.  
 THIS DRAWING IS THE PROPERTY OF RICHARD GRIFFITHS ARCHITECTS AND IS NOT TO BE REPRODUCED OR TRANSMITTED IN ANY FORM OR BY ANY MEANS, ELECTRONIC OR MECHANICAL, INCLUDING PHOTOCOPYING, RECORDING, OR BY ANY INFORMATION STORAGE AND RETRIEVAL SYSTEM, WITHOUT THE WRITTEN PERMISSION OF RICHARD GRIFFITHS ARCHITECTS.  
 RICHARD GRIFFITHS ARCHITECTS  
 1508/AT/1/1006/3 July 2006

-  New brickwork to match surrounding
-  Area to be repaired
-  Other repairs to existing fabric



Provide new section of gutter where missing to match existing

Replace all exp. posts to canopy with new mild steel posts

Reinst to missing sections of window joist (wherever applicable)

New door joist

Retain balustrade in situ

Replc exp. masonry wall, allow for localized rebuilding as necessary

New gate to replace existing

Remove exp. masonry cornice floor and slope under canopy. Provide new stone pavement and step to suit new ground finish level

01 SOUTH ELEVATION  
 SCALE 1:50 @ A1 1/1006/3

FOR PLANNING

South Elevation as proposed

Richard Griffiths Architects

1508/AT/1/1006/3 July 2006