


DO NOT SCALE FROM THIS DRAWING

THIS DRAWING IS THE PROPERTY OF RICHARD GRIFFITHS ARCHITECTS AND IS NOT TO BE REPRODUCED OR TRANSMITTED IN ANY FORM OR BY ANY MEANS, ELECTRONIC OR MECHANICAL, INCLUDING PHOTOCOPYING, RECORDING, OR BY ANY INFORMATION STORAGE AND RETRIEVAL SYSTEM. ANY UNAUTHORIZED REPRODUCTION OR TRANSMISSION OF THIS DRAWING IS STRICTLY PROHIBITED. THE USER OF THIS DRAWING SHALL BE RESPONSIBLE FOR OBTAINING ALL NECESSARY PERMITS AND APPROVALS FROM THE APPROPRIATE AUTHORITIES. THE USER SHALL BE RESPONSIBLE FOR OBTAINING ALL NECESSARY PERMITS AND APPROVALS FROM THE APPROPRIATE AUTHORITIES. THE USER SHALL BE RESPONSIBLE FOR OBTAINING ALL NECESSARY PERMITS AND APPROVALS FROM THE APPROPRIATE AUTHORITIES.

-  New brickwork to match surrounding
-  Areas to be repaired
-  Other repairs to existing fabric

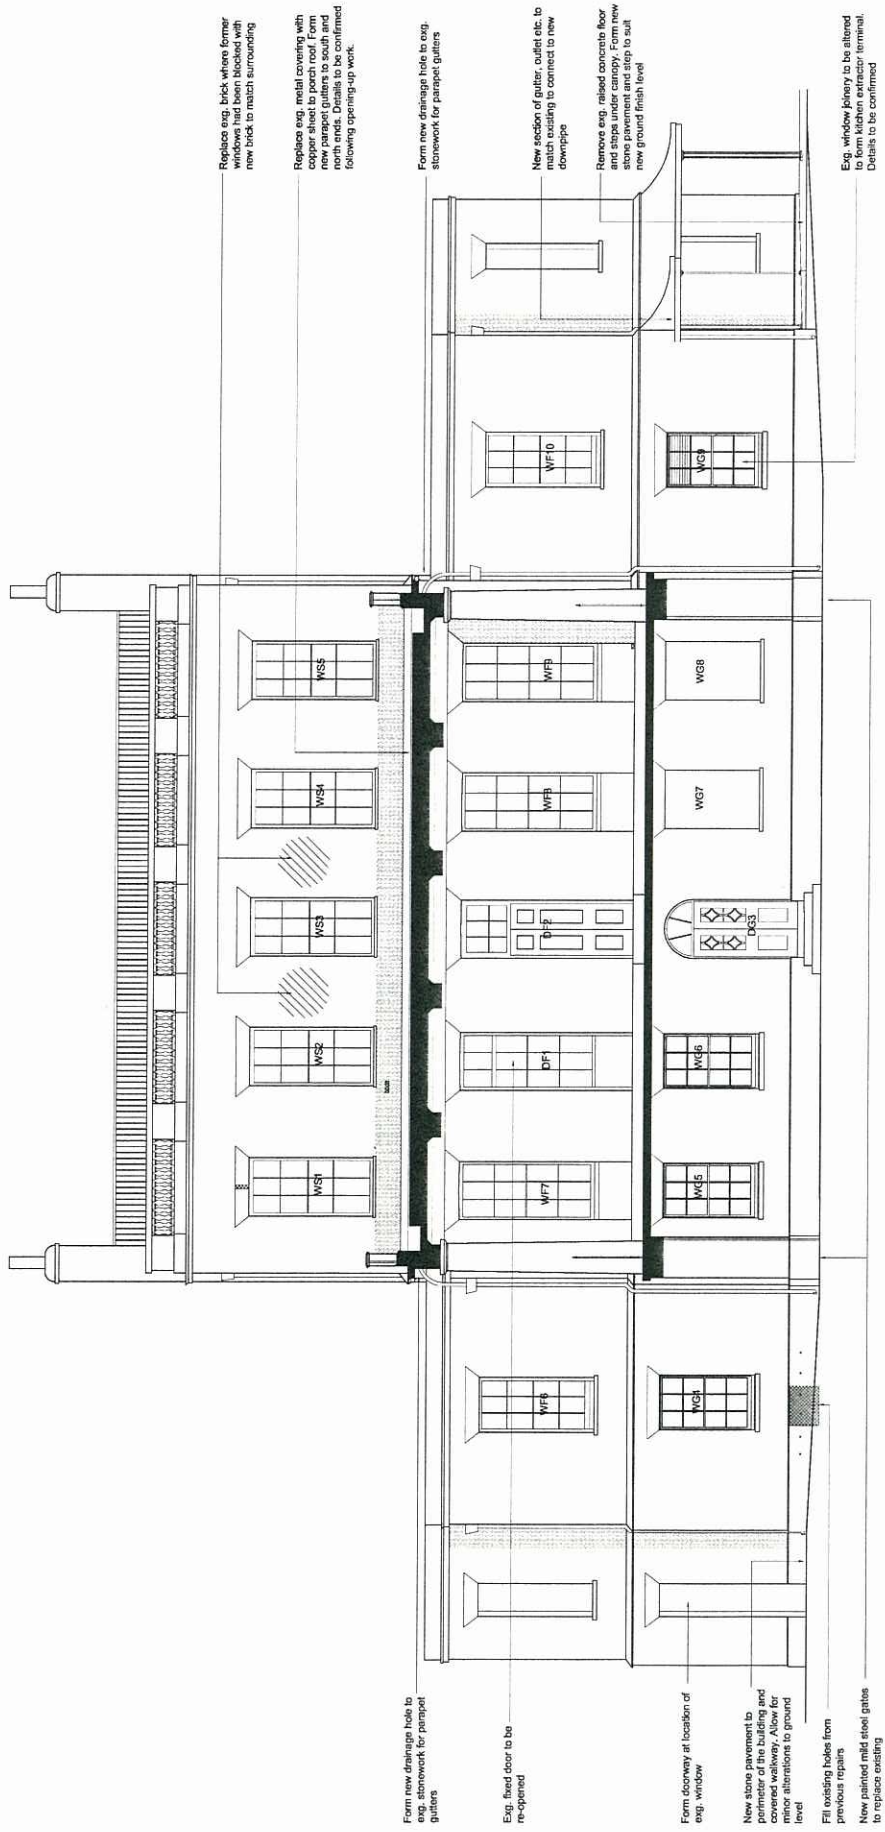

01 WEST ELEVATION  
SCALE 1:50 @ A1 1:1000

Project No: 200708  
Site No: 1500/A1  
Date: 15/06/03  
Client: Clissold House  
Architect: RICHARD GRIFFITHS ARCHITECTS  
1500/A1 15/06/03 July 2006  
West Elevation as proposed  
A  
D:07  
A  
1500/A1 15/06/03 July 2006  
RICHARD GRIFFITHS ARCHITECTS  
1500/A1 15/06/03 July 2006  
FOR PLANNING