 
 

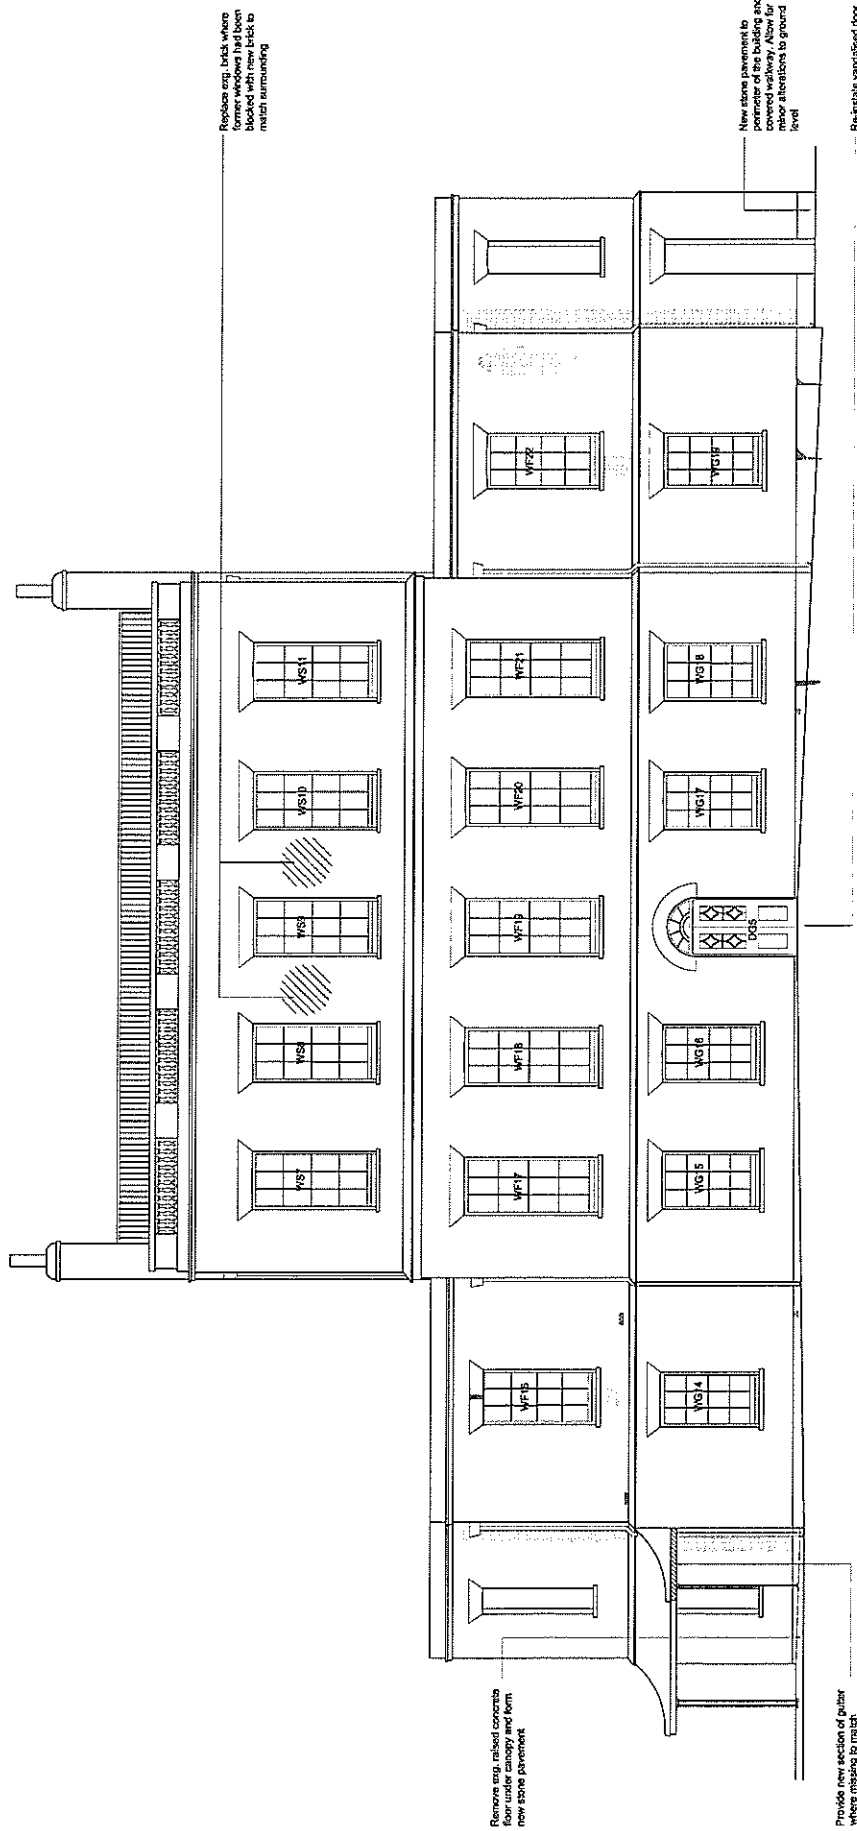


DO NOT SCALE FROM THIS DRAWING
 THESE DRAWINGS ARE FOR INFORMATION ONLY AND ARE NOT TO BE USED FOR CONSTRUCTION OR AS A BASIS FOR ANY CONTRACT. THE ARCHITECT'S OFFICE SHALL NOT BE RESPONSIBLE FOR ANY CONSTRUCTION DEFECTS OR OMISSIONS. THE CONTRACTOR SHALL BE RESPONSIBLE FOR OBTAINING ALL NECESSARY PERMITS AND APPROVALS. THE ARCHITECT'S OFFICE SHALL NOT BE RESPONSIBLE FOR ANY CONSTRUCTION DEFECTS OR OMISSIONS. THE CONTRACTOR SHALL BE RESPONSIBLE FOR OBTAINING ALL NECESSARY PERMITS AND APPROVALS.

 New brickwork to match surrounding
 Area to be repaired
 Other repair to existing fabric



01 EAST ELEVATION
 SCALE 1/8" = 1'-0"

FOR PLANNING

PROJECT NO: 1508/A
 DATE: 15/06/2011
 DRAWN BY: D. DUNN
 CHECKED BY: A. GRIFFITHS
 PROJECT NO: 1508/A
 DATE: 15/06/2011
 DRAWN BY: D. DUNN
 CHECKED BY: A. GRIFFITHS
 PROJECT NO: 1508/A
 DATE: 15/06/2011
 DRAWN BY: D. DUNN
 CHECKED BY: A. GRIFFITHS

RICHARD GRIFFITHS ARCHITECTS
 1508/A
 15/06/2011
 DRAWN BY: D. DUNN
 CHECKED BY: A. GRIFFITHS