


HOXTON SQUARE

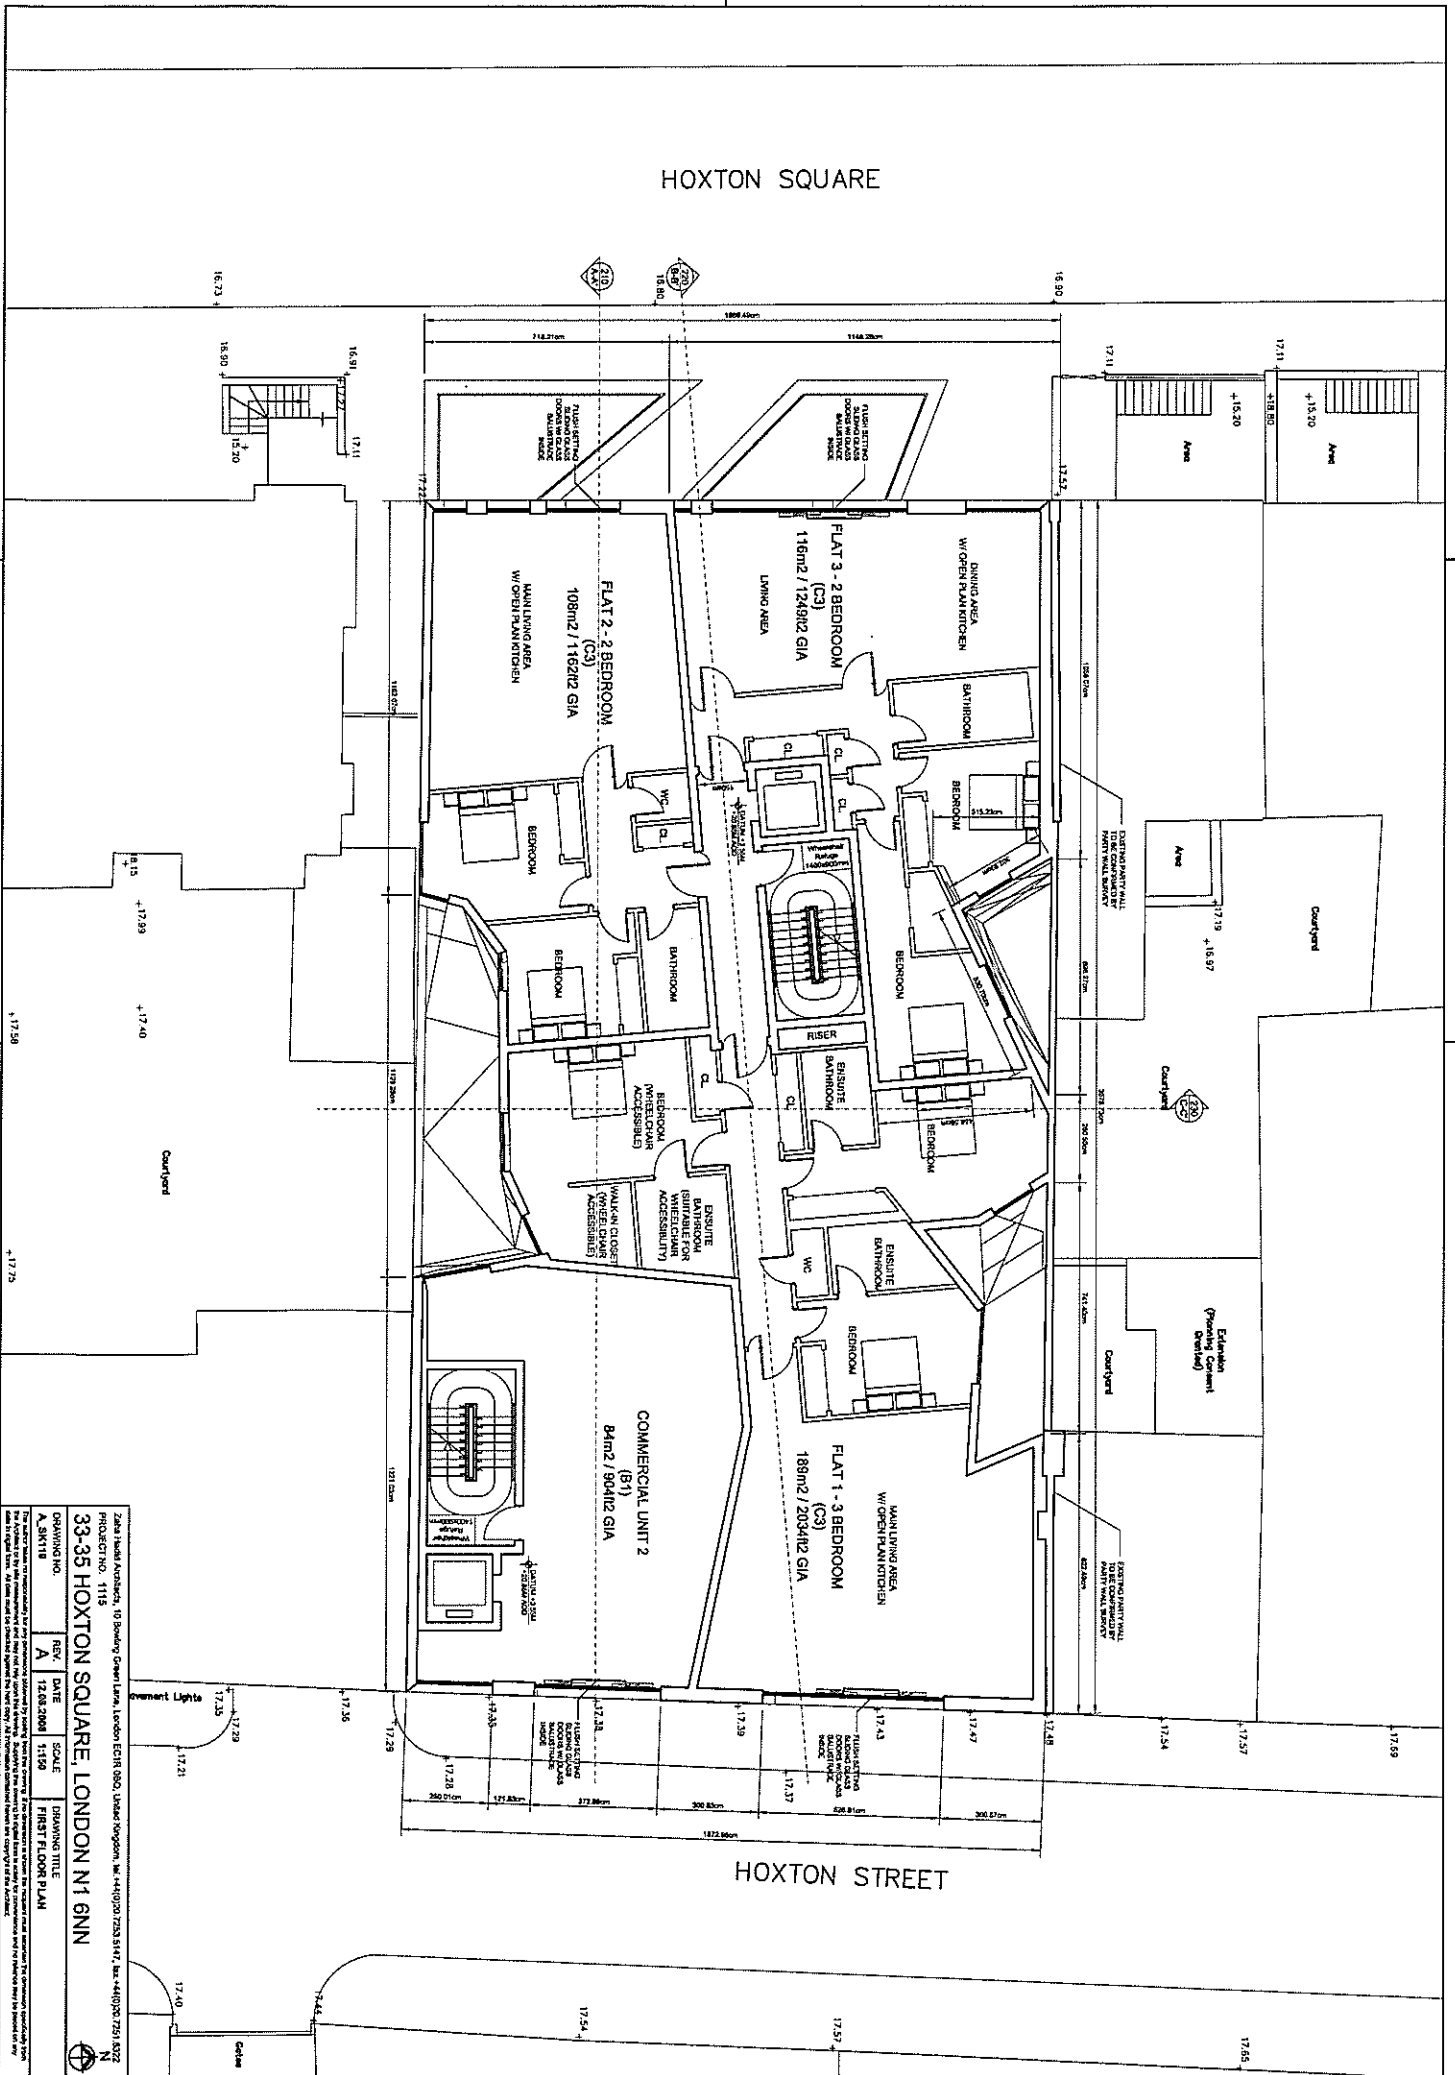

Zaha Hadid Architects, 10 Bowling Green Lane, London EC1R 4DU, United Kingdom. Tel: +44(0)20 7233 5173. Fax: +44(0)20 7233 5022

PROJECT NO. 1115

33-35 HOXTON SQUARE, LONDON N1 6NN

DRAWING NO.	REV.	DATE	SCALE	DRAWING TITLE
A_SHT118	A	12.08.2008	1:150	FIRST FLOOR PLAN

© Zaha Hadid Architects 2008. All rights reserved. This drawing is the property of Zaha Hadid Architects and is not to be reproduced, stored in a retrieval system, or transmitted in any form or by any means, electronic, mechanical, photocopying, recording, or by any information storage and retrieval system, without the prior written permission of Zaha Hadid Architects.