


# HOXTON SQUARE

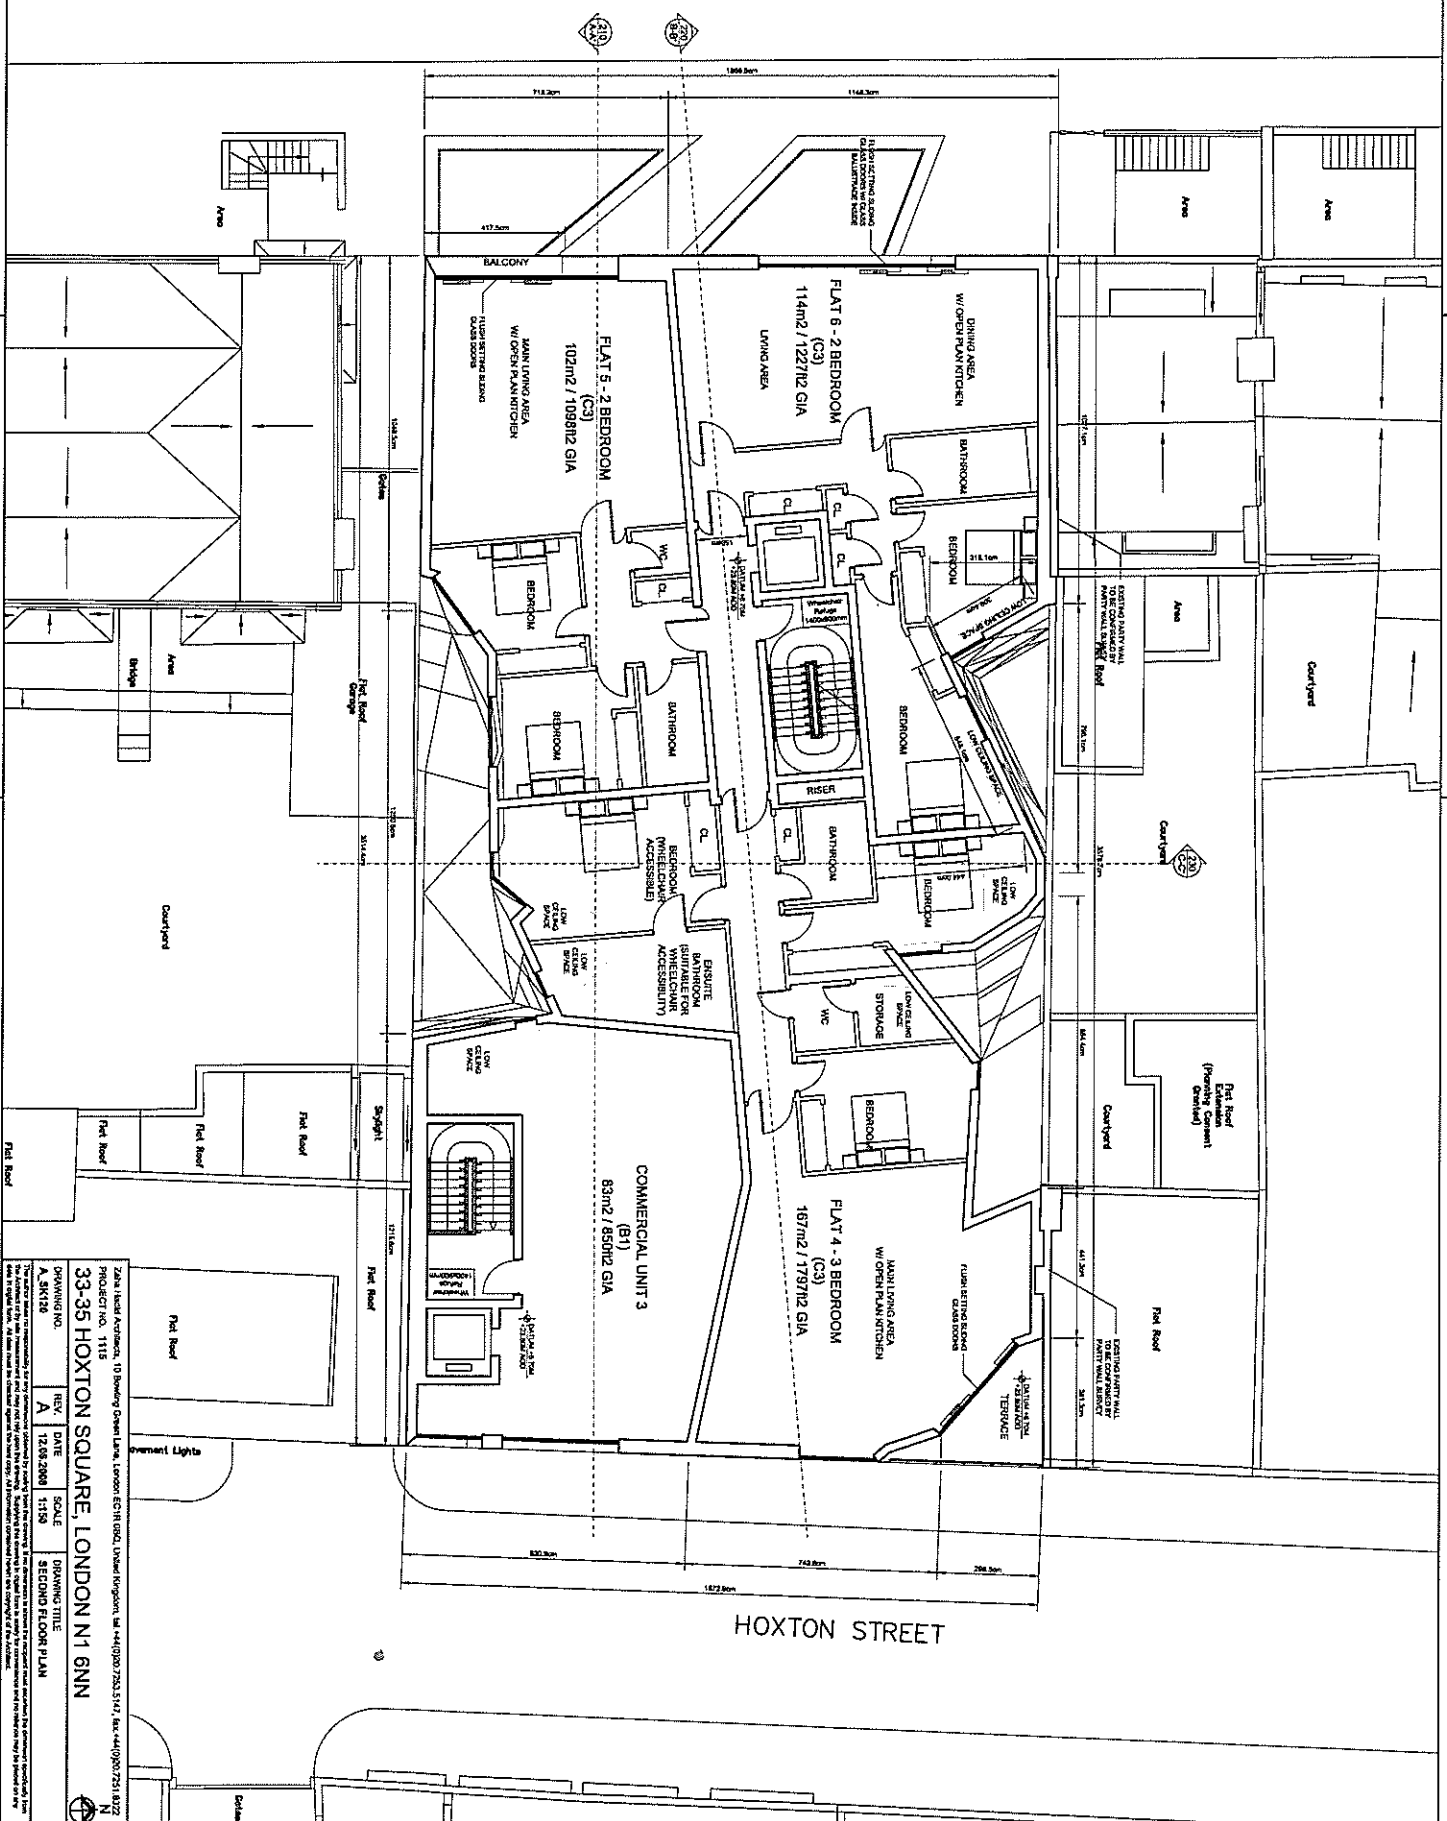

Zaha Hadid Architects, 10 Bowling Green Lane, London EC1N 8DU, United Kingdom, Tel: +44(0)20 7553 5141, Fax: +44(0)20 7261 8122  
 PROJECT NO: 1118  
**33-35 HOXTON SQUARE, LONDON N1 6NN**  
 DRAWING NO: A.3K12A  
 REV: A  
 DATE: 12.08.2008  
 SCALE: 1:150  
 DRAWING TITLE: SECOND FLOOR PLAN  
 THE INFORMATION CONTAINED HEREIN IS THE PROPERTY OF ZAHA HADID ARCHITECTS. IT IS TO BE USED ONLY FOR THE PROJECT AND SITE SPECIFICALLY REFERENCED IN THE TITLE. IT IS NOT TO BE REPRODUCED, COPIED, OR TRANSMITTED IN ANY FORM OR BY ANY MEANS, WITHOUT THE WRITTEN PERMISSION OF ZAHA HADID ARCHITECTS. THE INFORMATION CONTAINED HEREIN IS NOT TO BE USED FOR ANY OTHER PROJECT OR SITE WITHOUT THE WRITTEN PERMISSION OF ZAHA HADID ARCHITECTS.

