


# HOXTON SQUARE

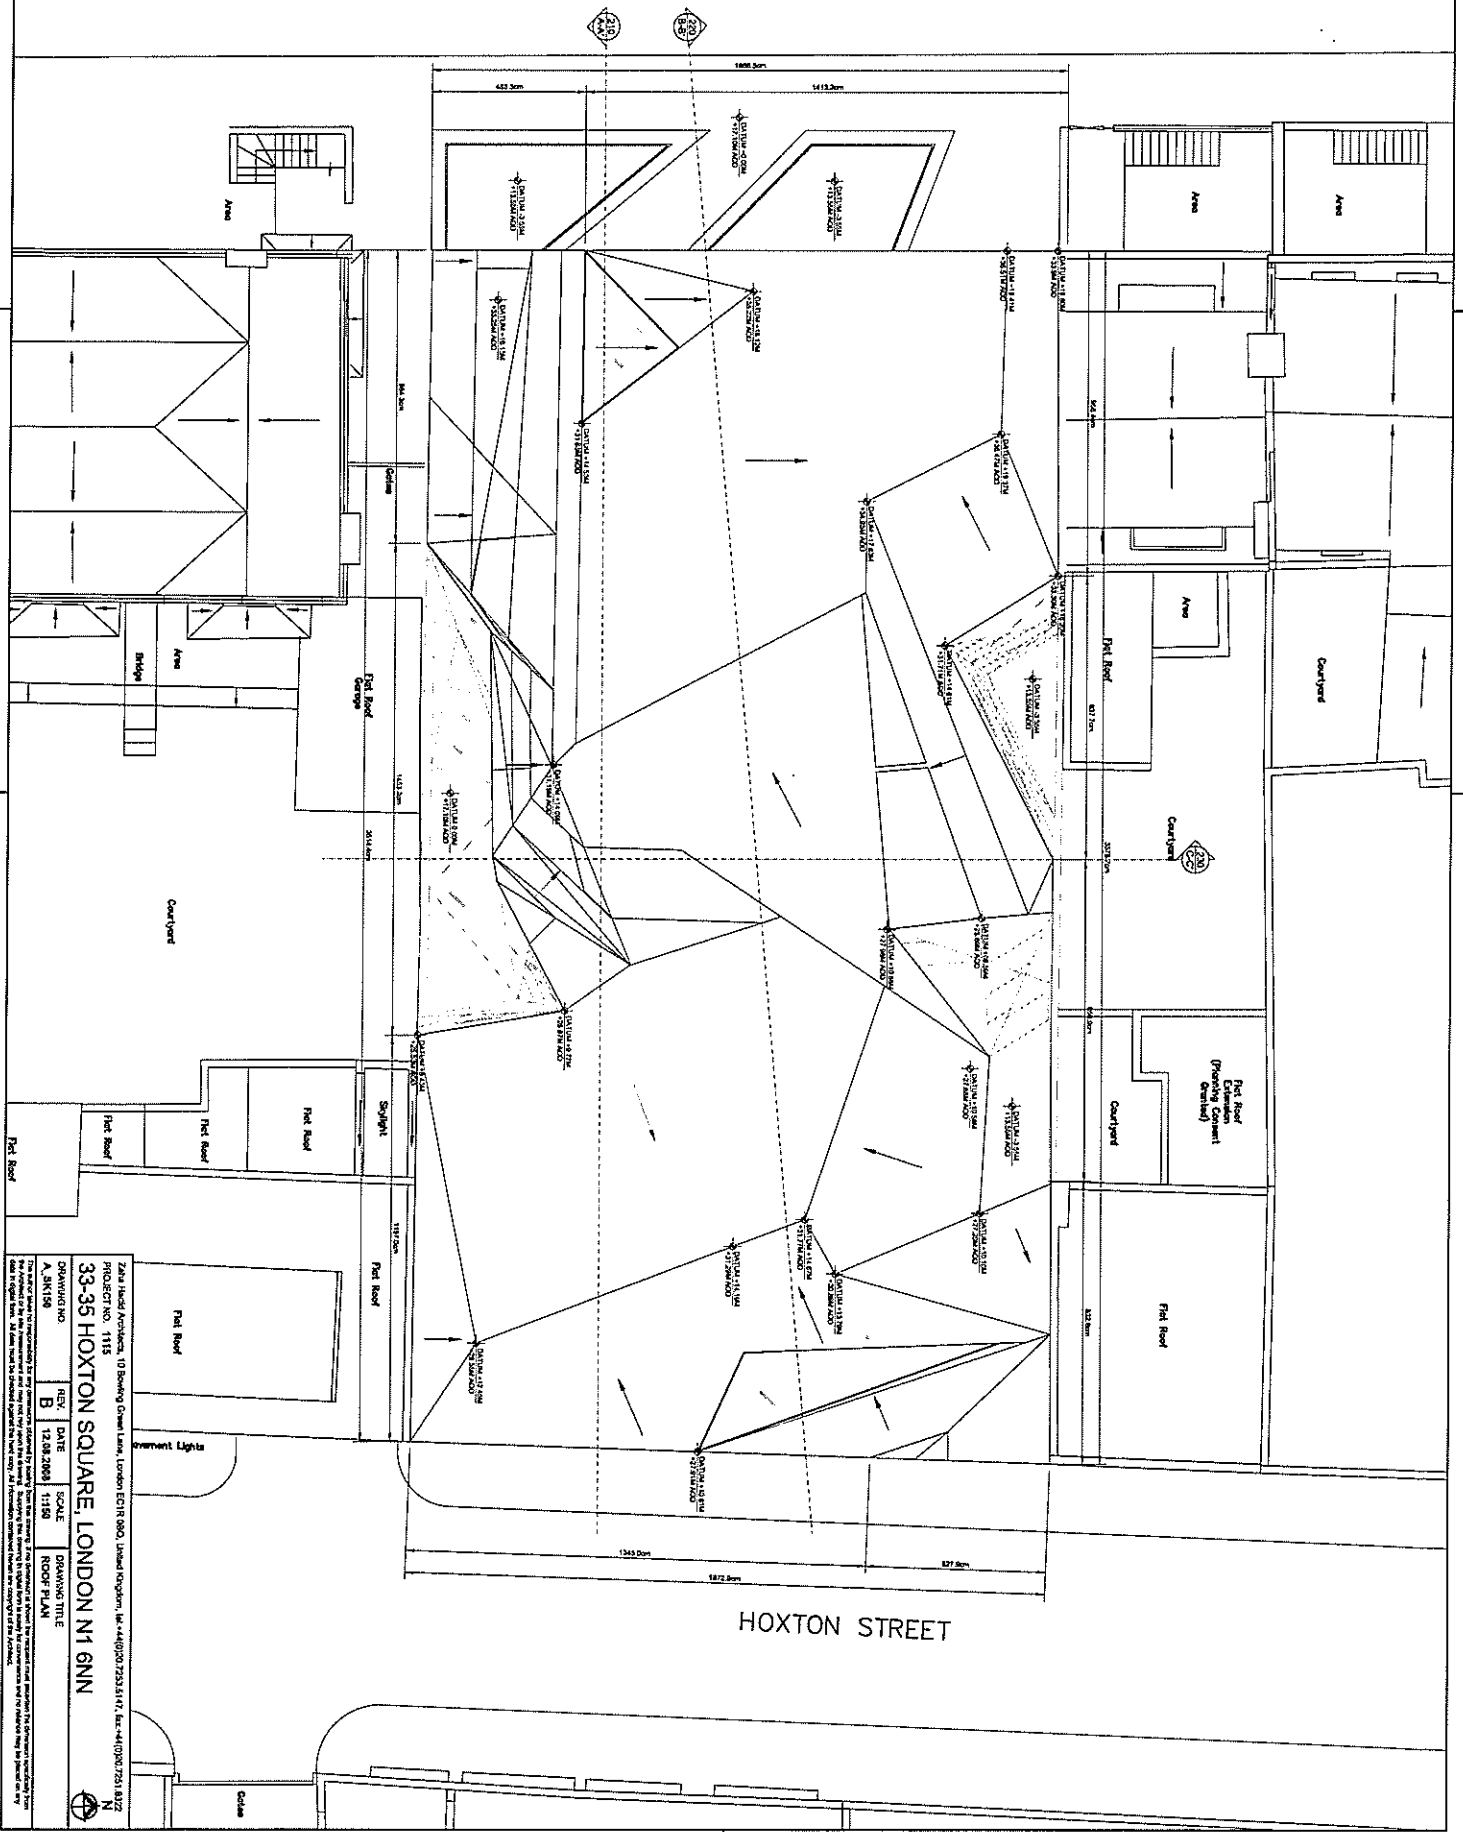

Zaha Hadid Architects, 10 Bowling Green Lane, London EC1R 9BQ, United Kingdom, Tel: +44(0)20 7533 5147, Fax: +44(0)20 7533 8422  
 PROJECT NO: 1115  
**33-35 HOXTON SQUARE, LONDON N1 6NN**  
 DRAWING NO: A\_3N1150  
 REV: B  
 DATE: 12.08.2008  
 SCALE: 1:150  
 DRAWING TITLE: ROOF PLAN

This drawing is the property of Zaha Hadid Architects and is not to be used for any other project without the written consent of Zaha Hadid Architects. It is to be used only for the project and site for which it is prepared. It is not to be used for any other purpose. All dimensions are in millimeters unless otherwise stated. The drawing is not to be used for any other purpose. All dimensions are in millimeters unless otherwise stated. The drawing is not to be used for any other purpose.

