

Shepherd Epstein Hunter
24 Abchurch Lane, London EC4A 3DF

Clapton Library Extension
London Borough of Hackney

PLANNING
Location Plan

1:1250	A3
08100	
001	P



London Borough of Hackney
The Mayor
Hackney
- 10 Oct 2005
Planning - Received

key
site boundary


CHARNWOOD STREET

NORTHWOLD ROAD

ROSSENDALE STREET

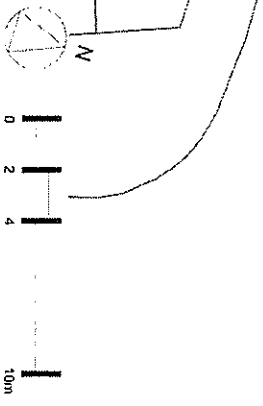
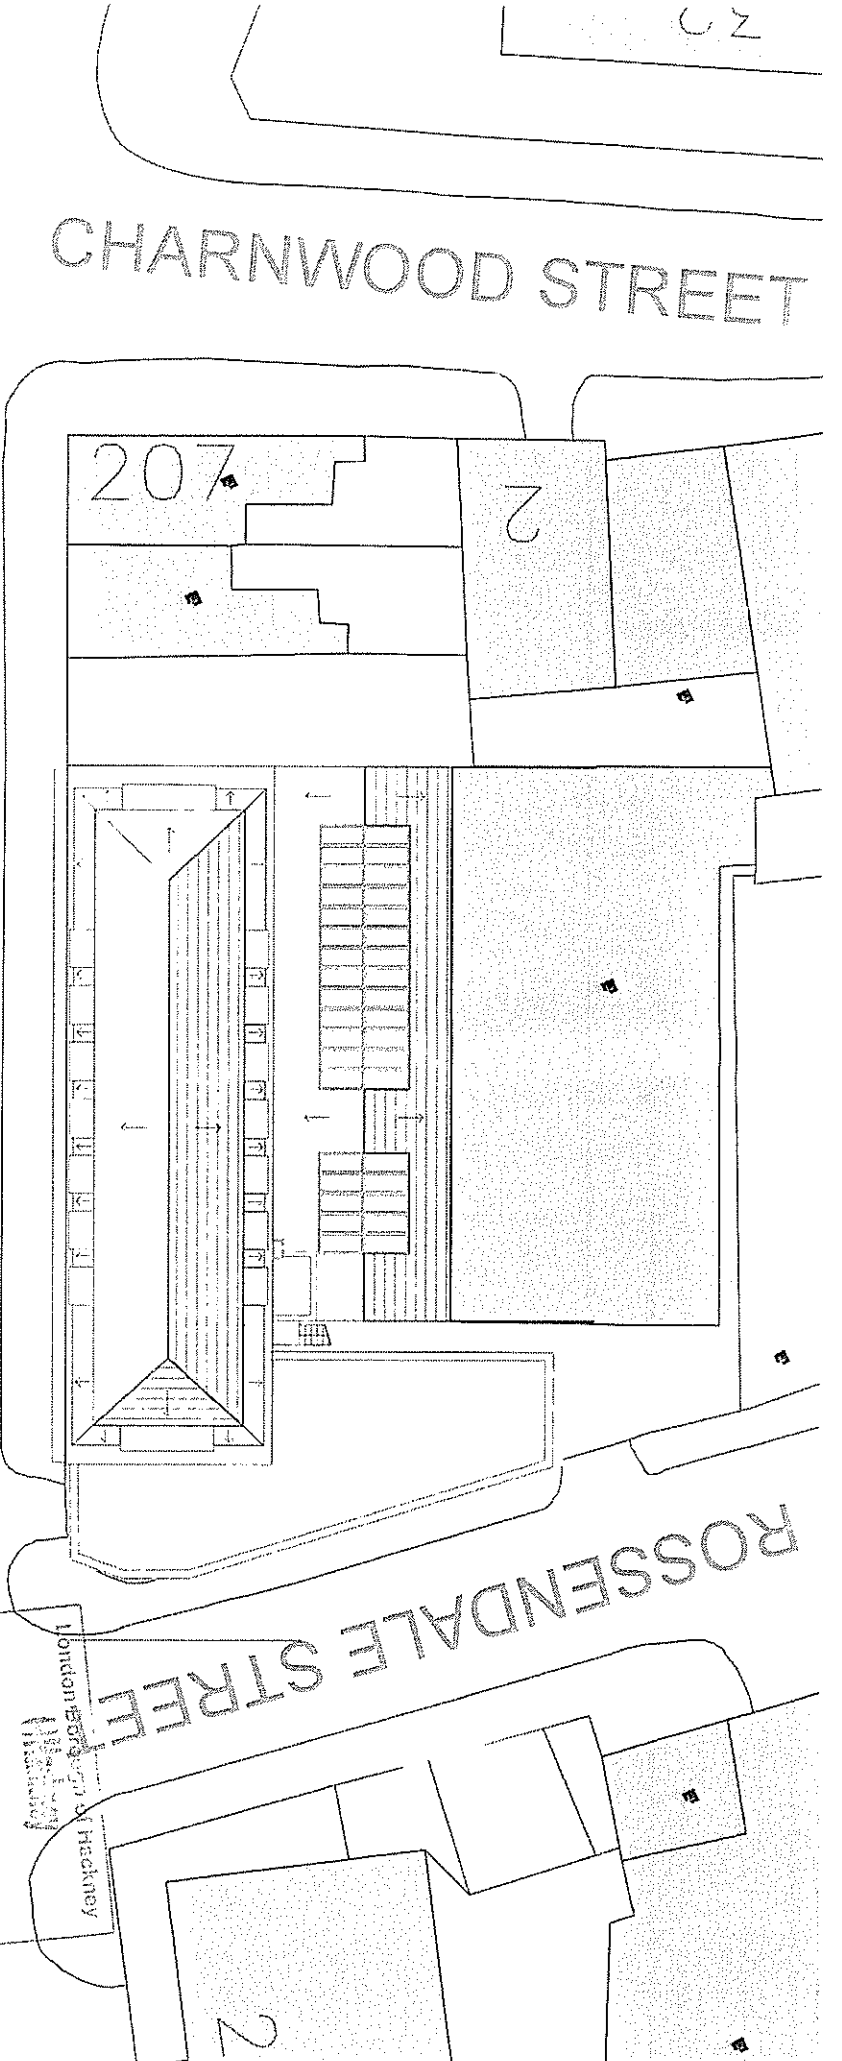


Shepherd Epstein Hunter
Architects Planning Landscapes

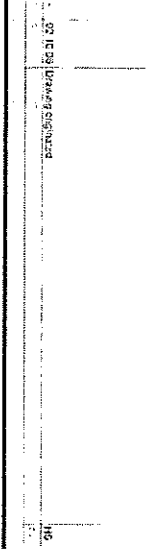


Clapton Library Extension
London Borough of Hackney

PLANNING
Existing Site Plan
1:200
08100
A3
002
P

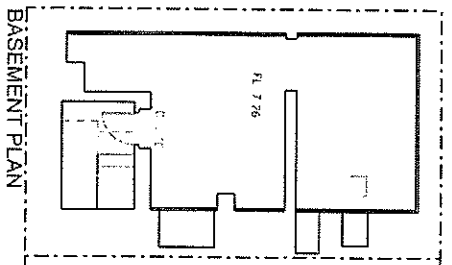 

BASEMENT PLAN

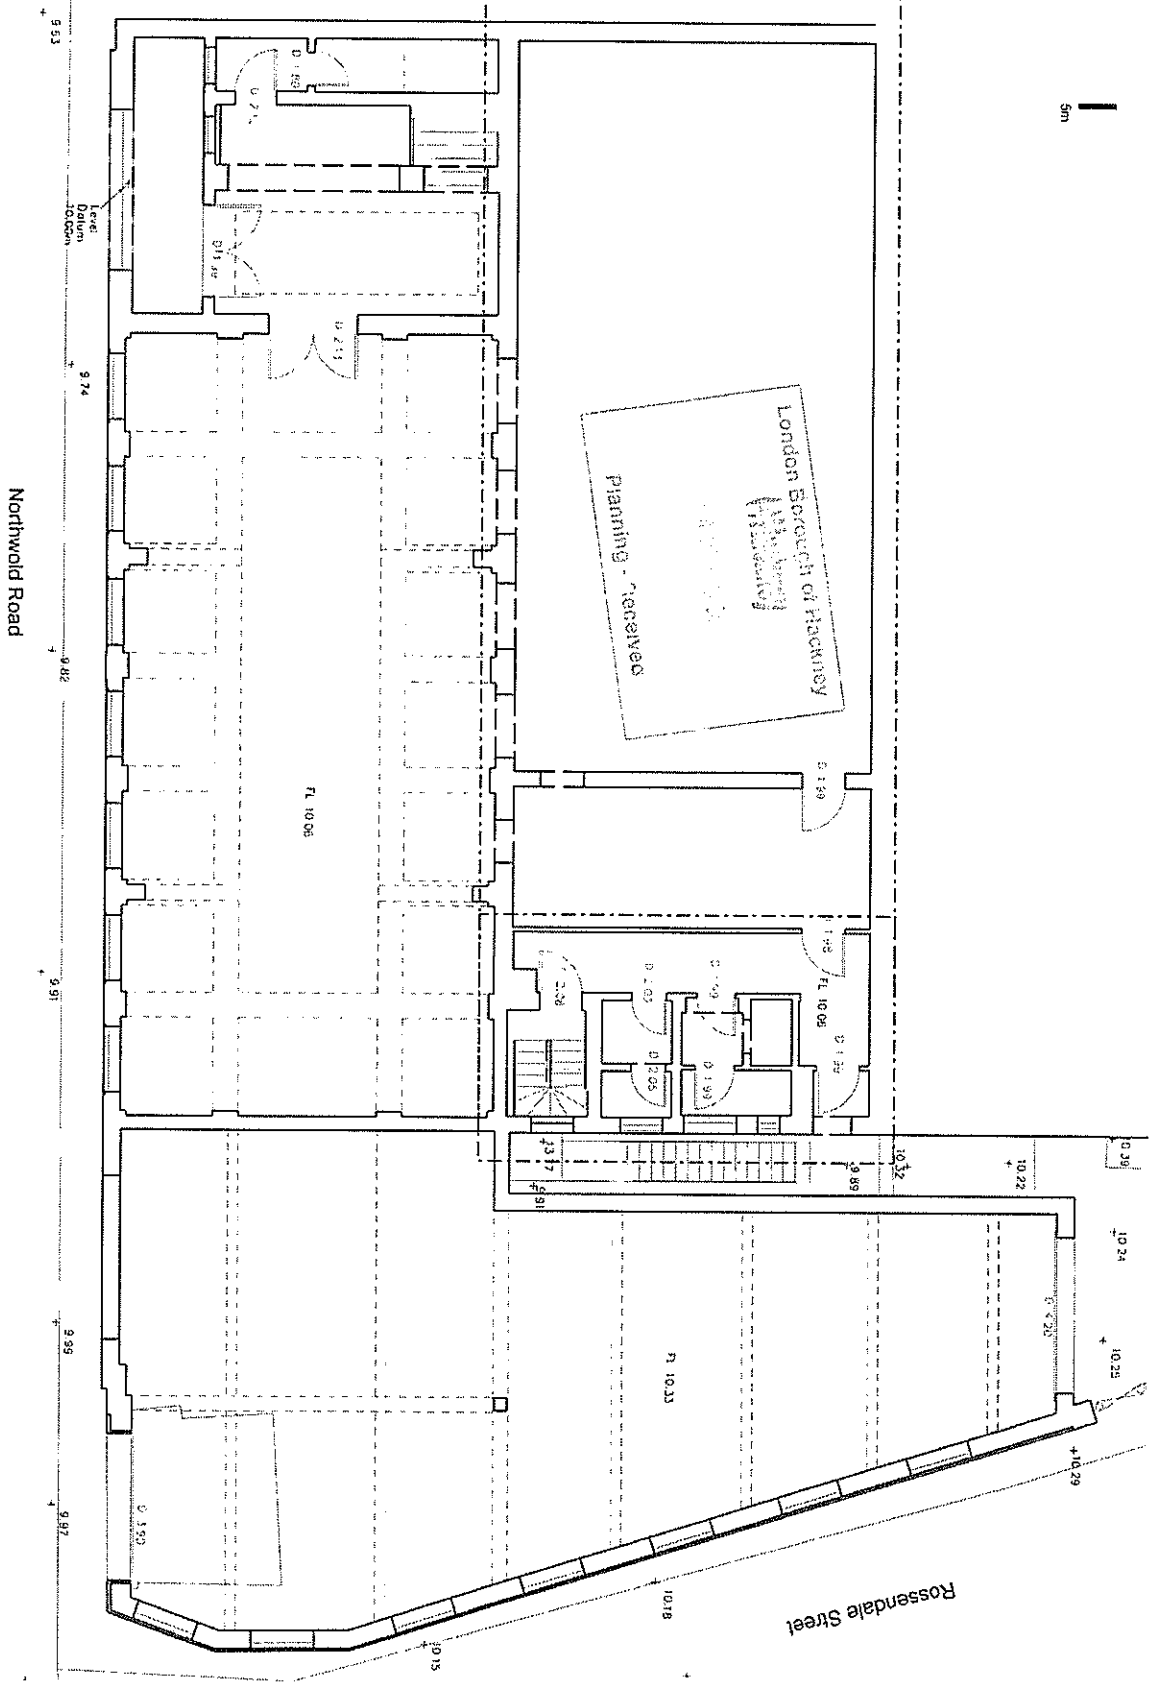

Northwold Road

Rossendale Street

Shepherd Epstein Hunter
Architects & Interiors Ltd

London Borough of Hackney

Clapton Library Extension
London Borough of Hackney

PLANNING
Existing Basement &
Ground Floor Plans


Scale	1:100	A3
Project No.	08100	
Revision	003	P

P 03.13.08

HS



5m

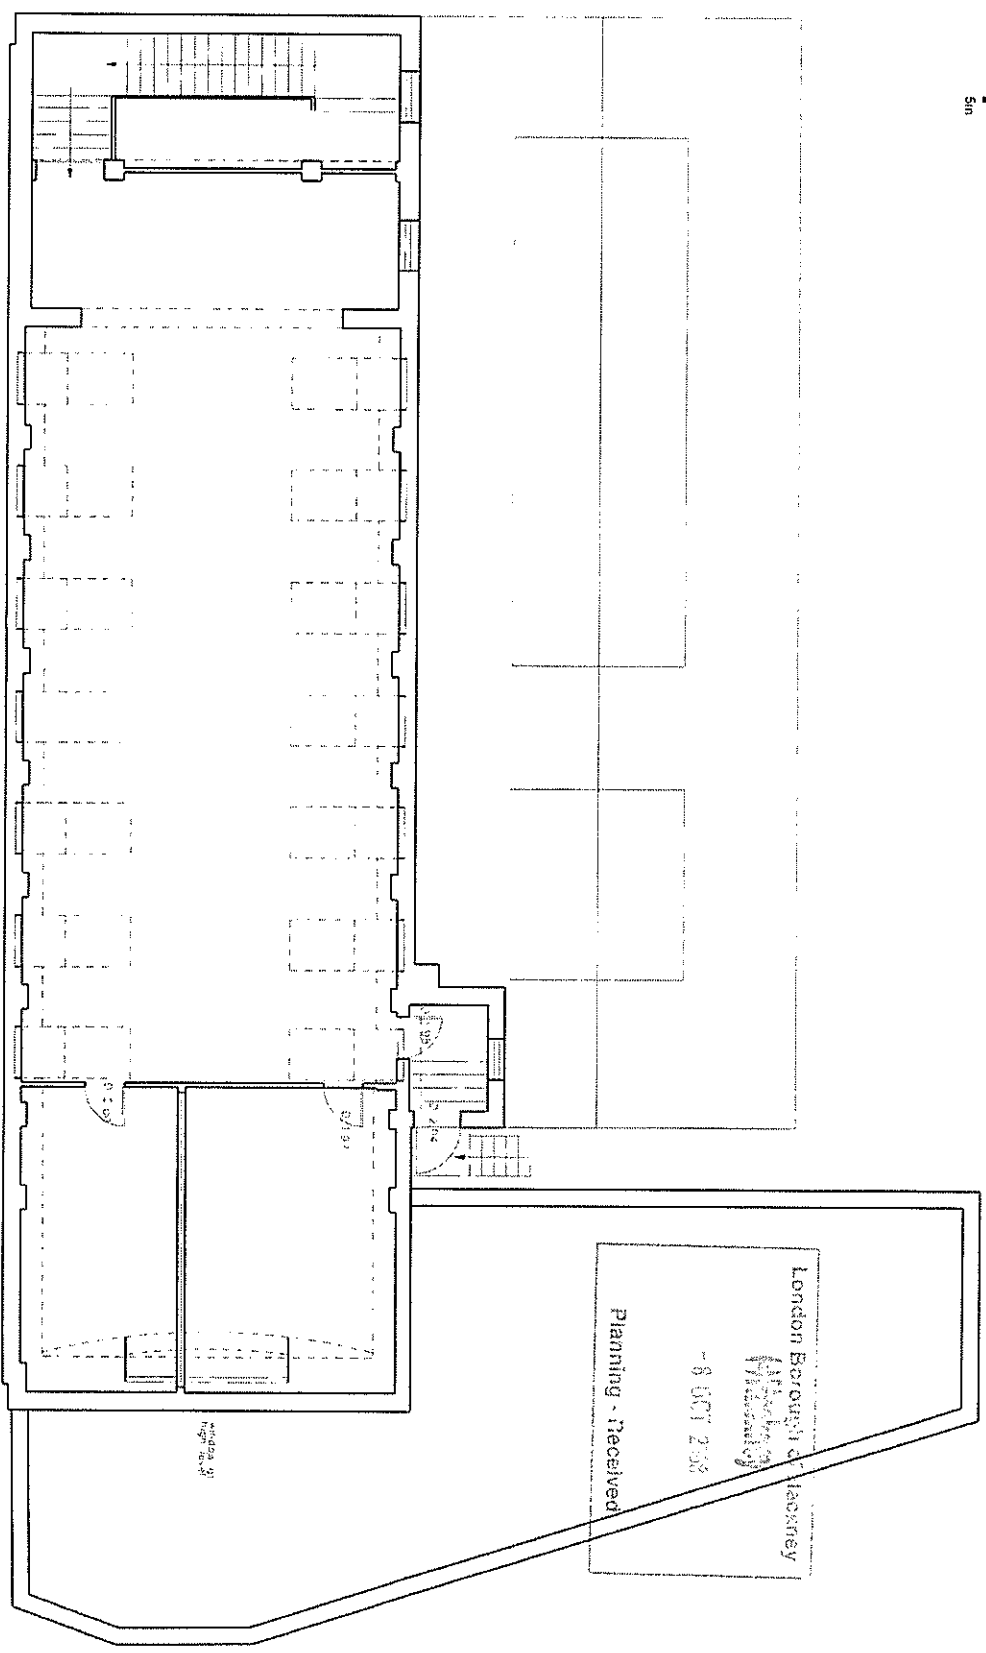


Shepherd Epstein Hunter
architectural planning landscape

Clapton Library Extension
London Borough of Hackney

PLANNING
Existing First Floor Plan
1:100
08100
A3
004
P



5m

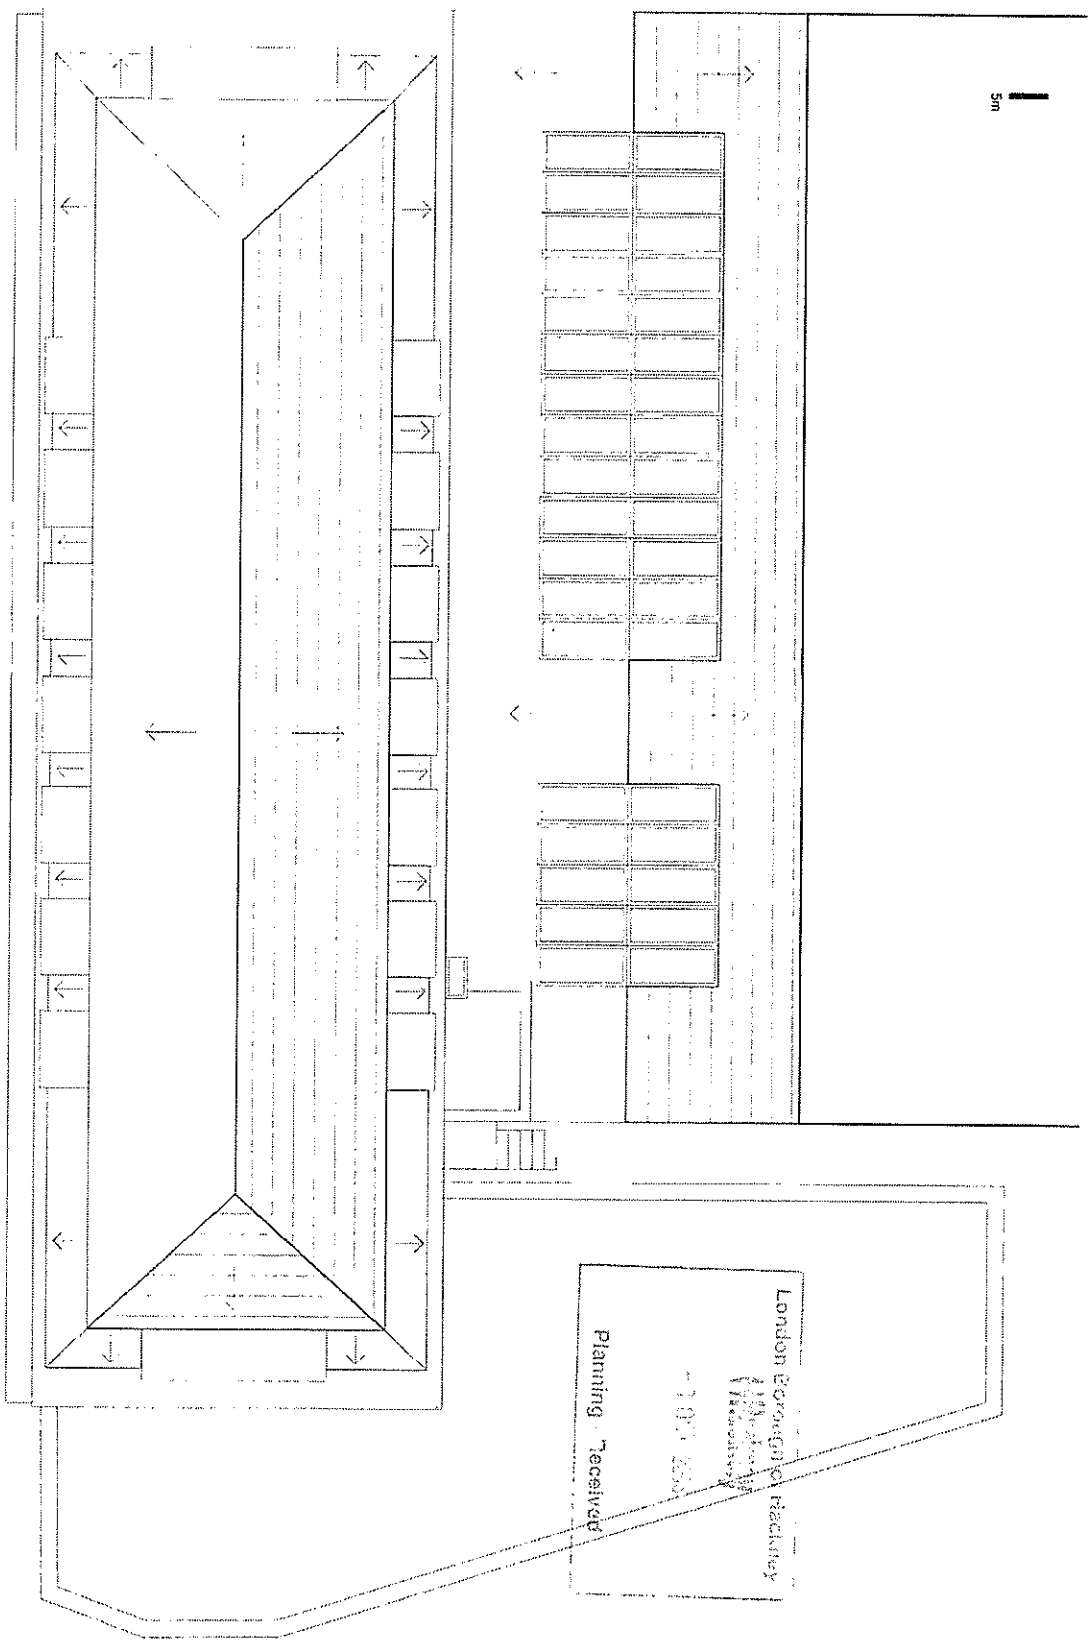

Shepherd Epstein Hunter

Architects

Clapton Library Extension

London Borough of Hackney

PLANNING

Existing Roof Plan


1:100

08100

A3

P

London Borough of Hackney
 Planning
 - 8 OCT 2018
 Planning Received

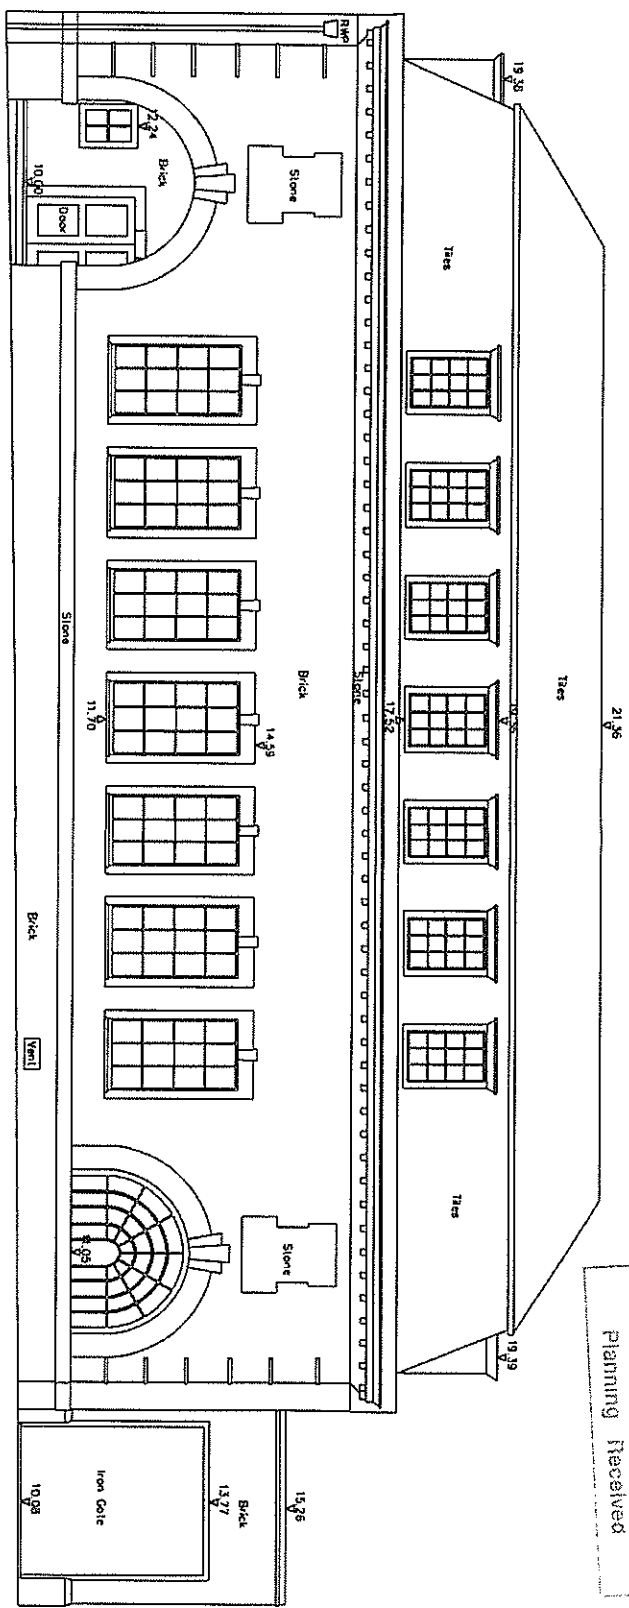

SOUTH-EAST ELEVATION

Column: 8.00m




Shepherd Epstein Hunter
 Architects - Planning, Landscape

2	02.11.2018	Issue for planning
1	02.11.2018	Issue for planning
		HS

Clapton Library Extension
 London Borough of Hackney

PLANNING	1:100	A3
Existing South Elevation	08100	
	006	P

London Borough of Hackney
 Planning & Building
 2017/2/28
 Planning - Received

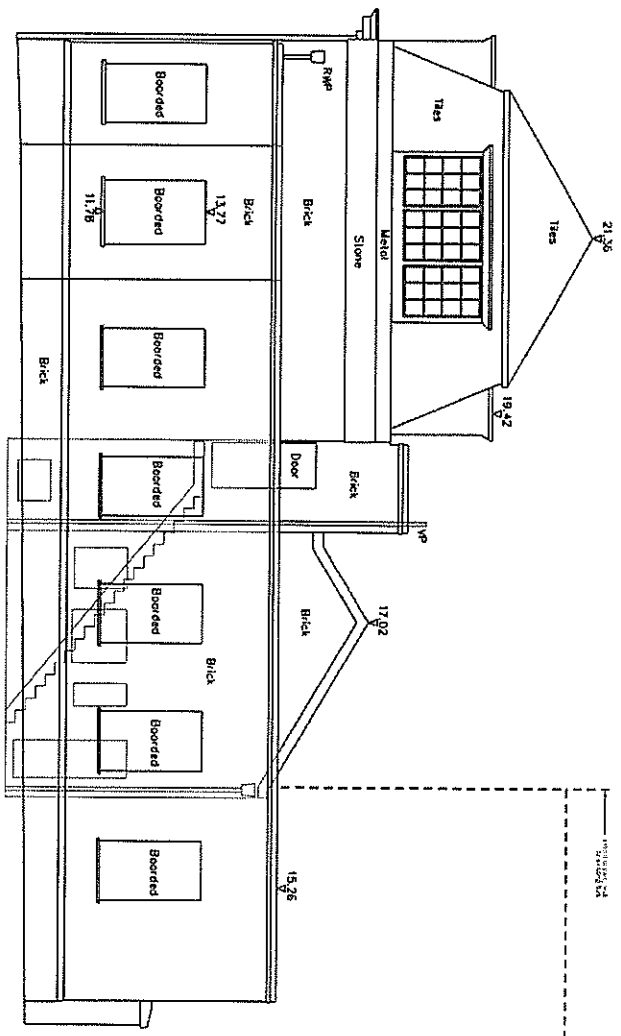

NORTH-EAST ELEVATION




1:100	1:100	1:100	1:100
1:100	1:100	1:100	1:100
1:100	1:100	1:100	1:100
1:100	1:100	1:100	1:100

Shepherd Epstein Hunter
 Architects - Planning Architects


Clapton Library Extension
 London Borough of Hackney

PLANNING	1:100	A3
Existing East Elevation	08100	
	007	P

London Borough of Hackney
 Planning
 - 8 OCT 2018
 Planning - Received

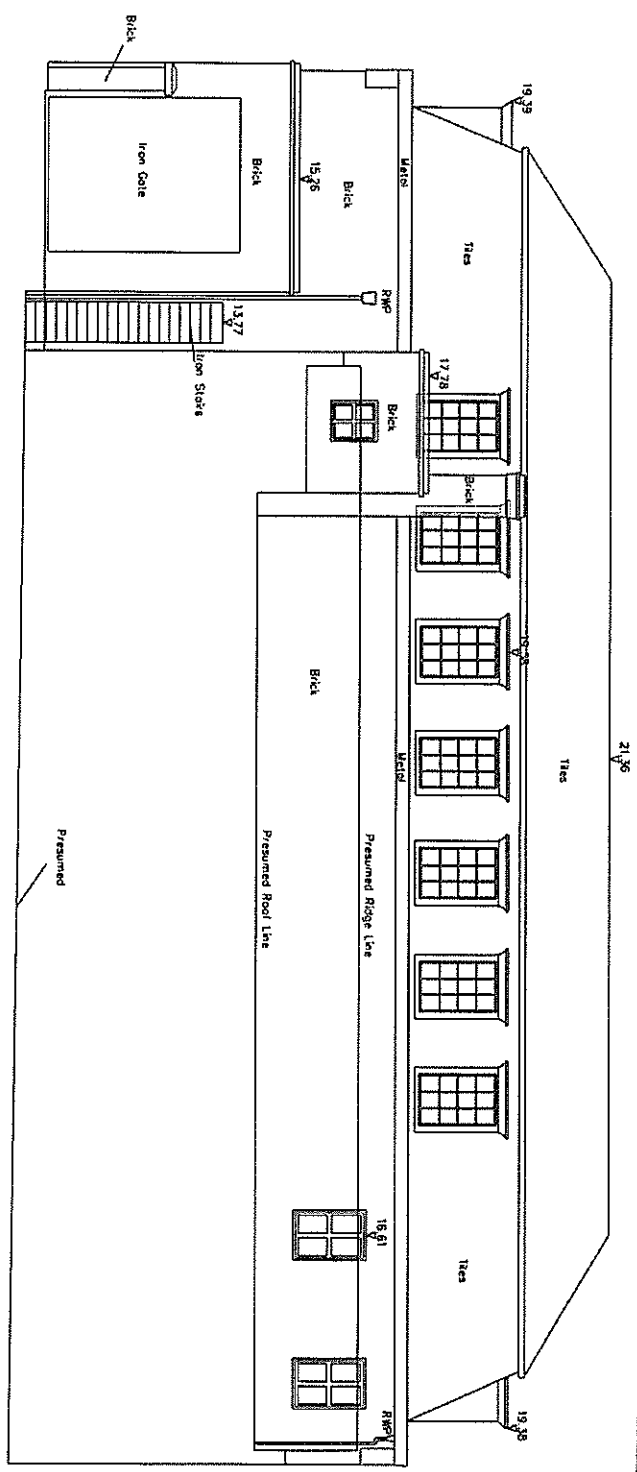

NORTH - WEST ELEVATION

 


02/10/2018	Issue for Review	MS

Shepherd Epstein Hunter
 Architects
 100-102, The Arcade, London, E1 1AA

Clapton Library Extension
 London Borough of Hackney

PLANNING	1:100	A3
Existing North Elevation	08100	
	008	P

London Borough of Hackney
 Planning
 - 8 OCT 2018
 Planning - Received

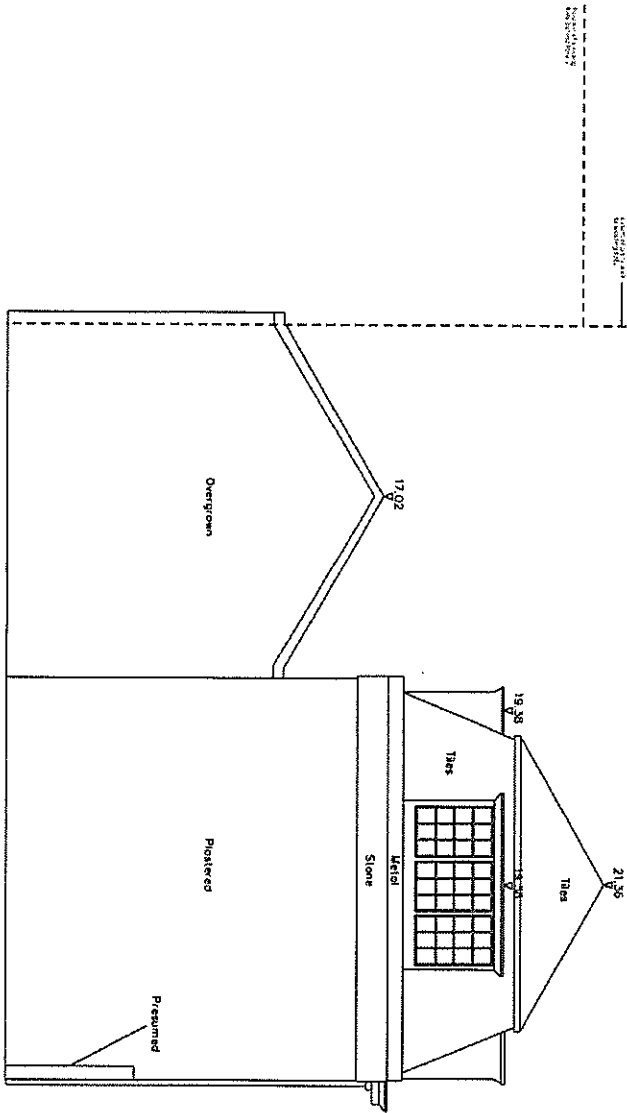

Delton & Don

SOUTH-WEST ELEVATION



Shepherd Epstein Hunter
 Architects + Planners + Architects

P. 03. to all plans to reference	
1	2
3	4
5	6



1.1	Clapton Library Extension
1.1	London Borough of Hackney

1.1	PLANNING	1:100	A3
1.1	Existing West Elevation	08-100	P
009			

CHARNWOOD STREET

NORTHWOLD ROAD

ROSSENDALE STREET

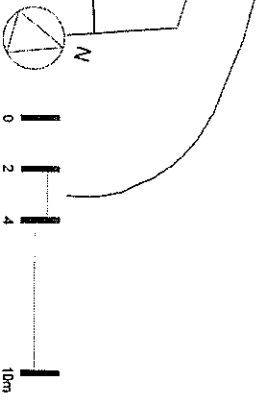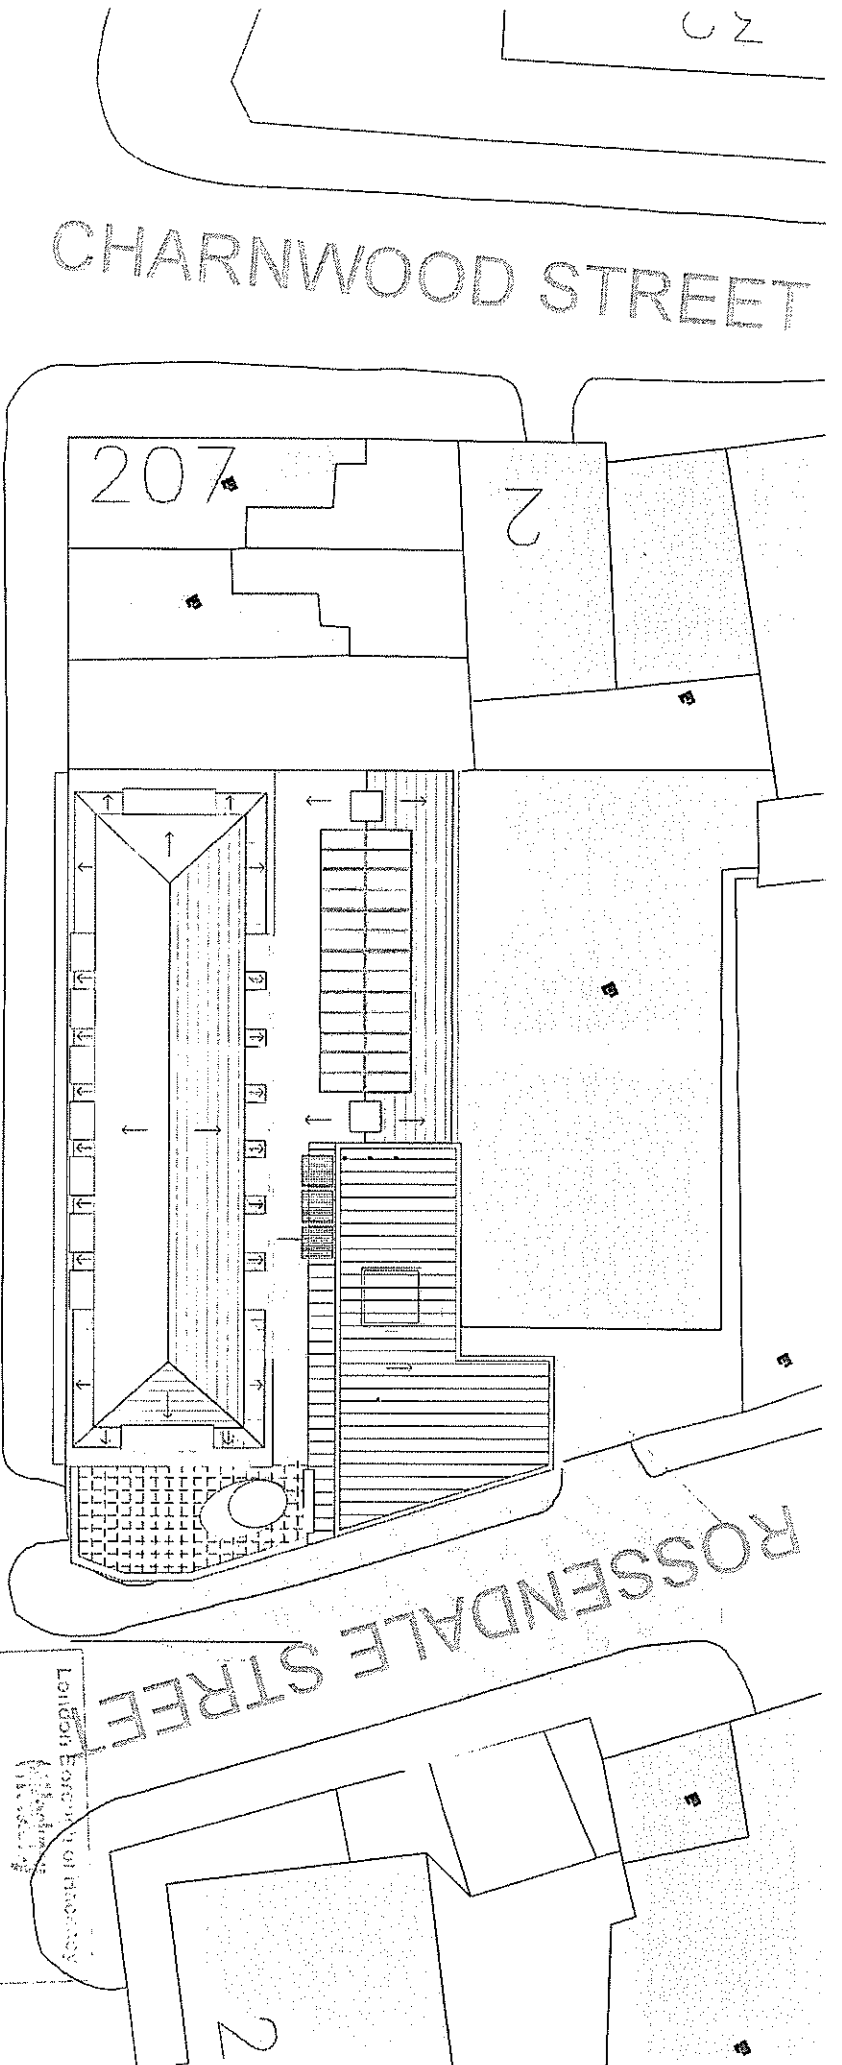


02 10 03 Drawing prepared	HS
02 10 03 Drawing checked	HS
02 10 03 Drawing approved	HS

Shepherd Epstein Hunter
 Architecture Planning Landscape

100 Northwold Road
 Clapton, London E4 6JG
 Tel: 020 7733 1234
 Fax: 020 7733 1235
 Email: info@seh.co.uk

Project No	1001
Client	Clapton Library Extension
Location	London Borough of Hackney

Project No	1001	Scale	1:200	Sheet No	A3
Client	Clapton Library Extension	Date	12/03/06	Author	06100
Location	London Borough of Hackney	Checked		Plot	021
Project Name	Proposed Site Plan	Approved		Scale	P

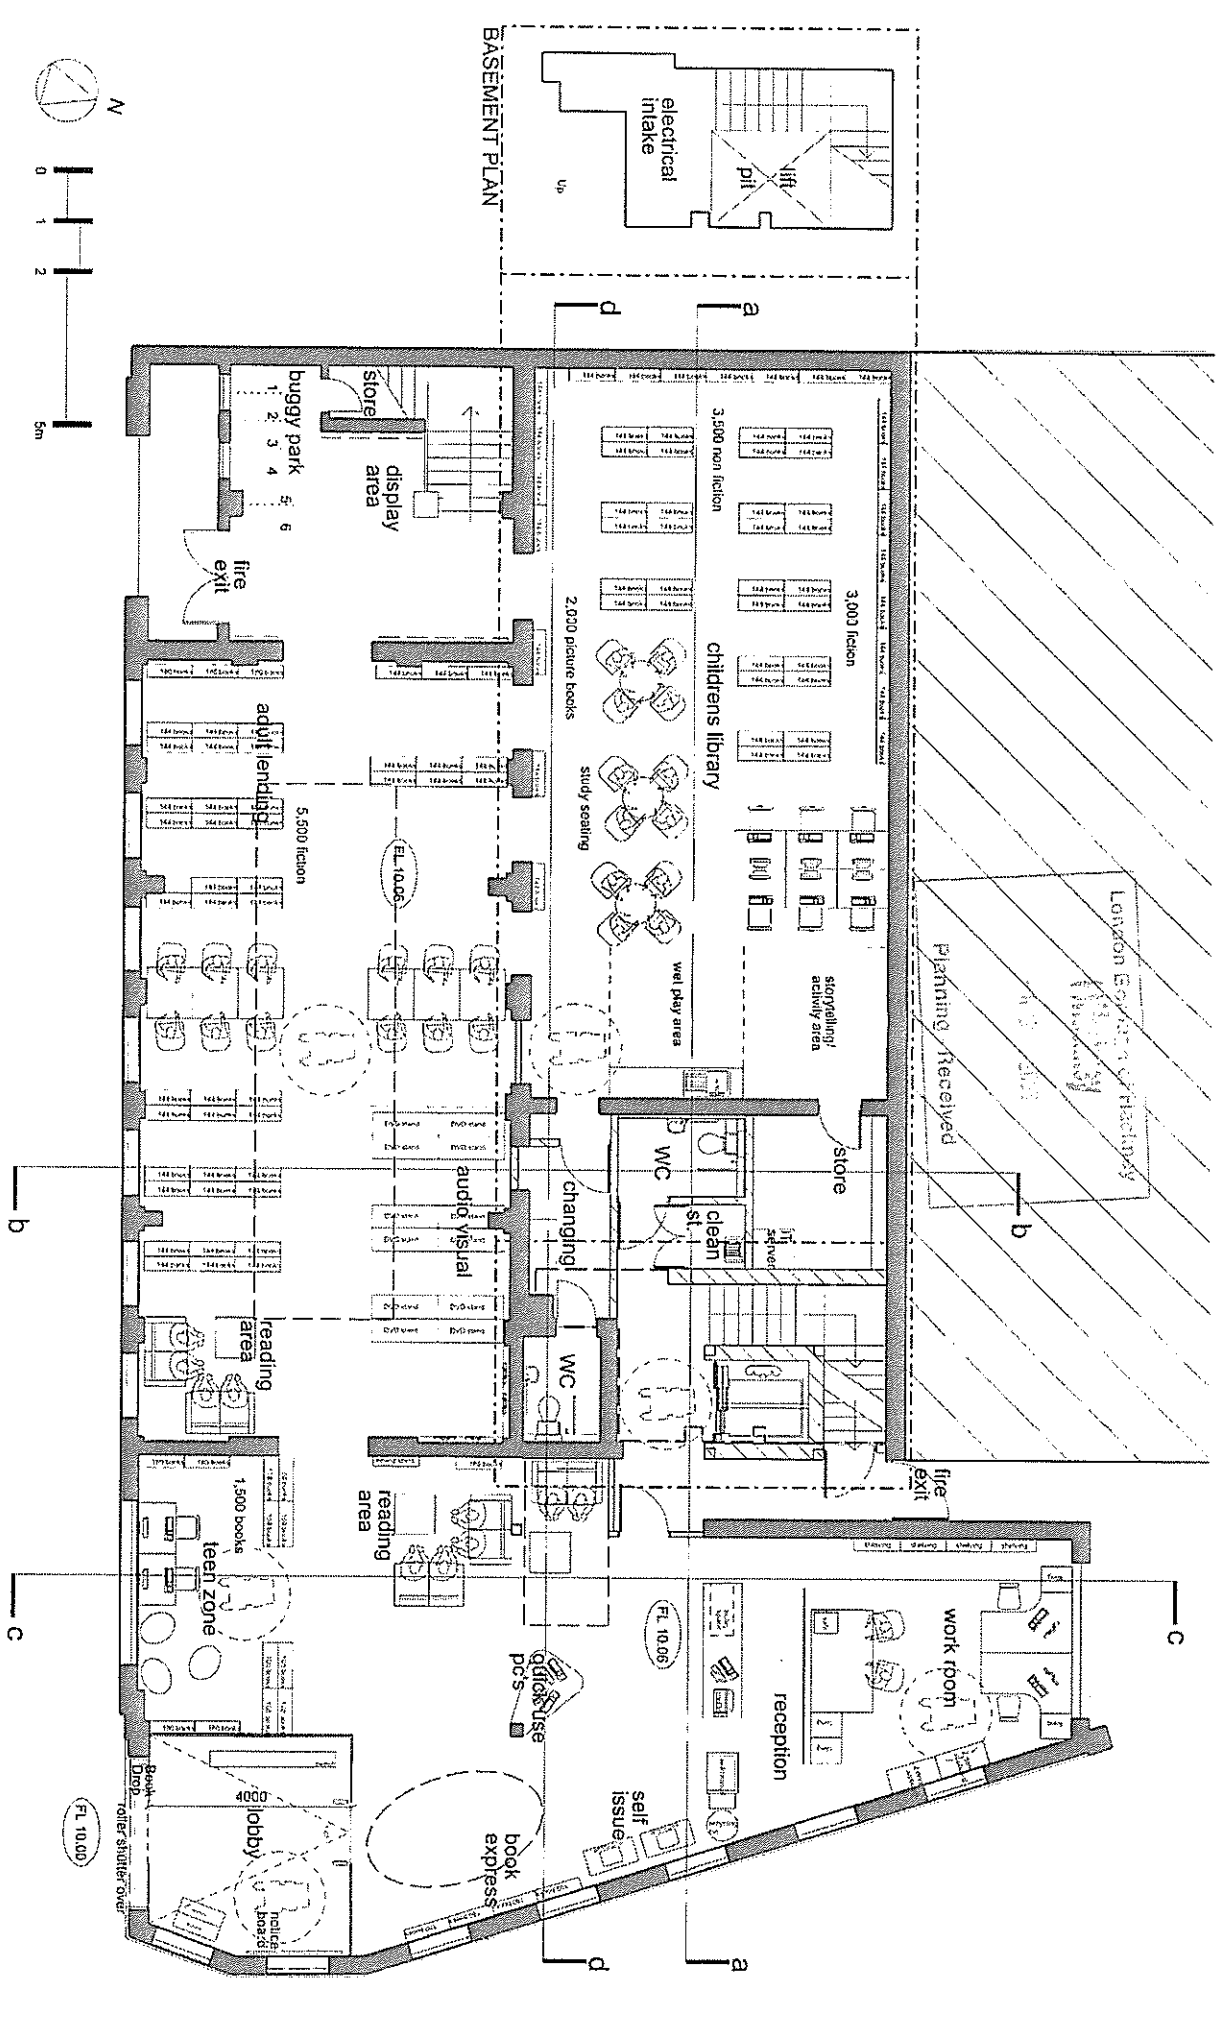


Shepherd Epstein Hunter
 ARCHITECTS PLANNING LANDSCAPE

Clapton Library Extension
 London Borough of Hackney

DATE: 22.07.13
 PROJECT: CLAPTON LIBRARY EXTENSION
 DRAWING: PROPOSED BASEMENT & GROUND FLOOR PLANS
 SCALE: 1:100
 SHEET: 022

DATE: 22.07.13
 PROJECT: CLAPTON LIBRARY EXTENSION
 DRAWING: PROPOSED BASEMENT & GROUND FLOOR PLANS
 SCALE: 1:100
 SHEET: 022



P (C) 13.14.14 (issued for planning)

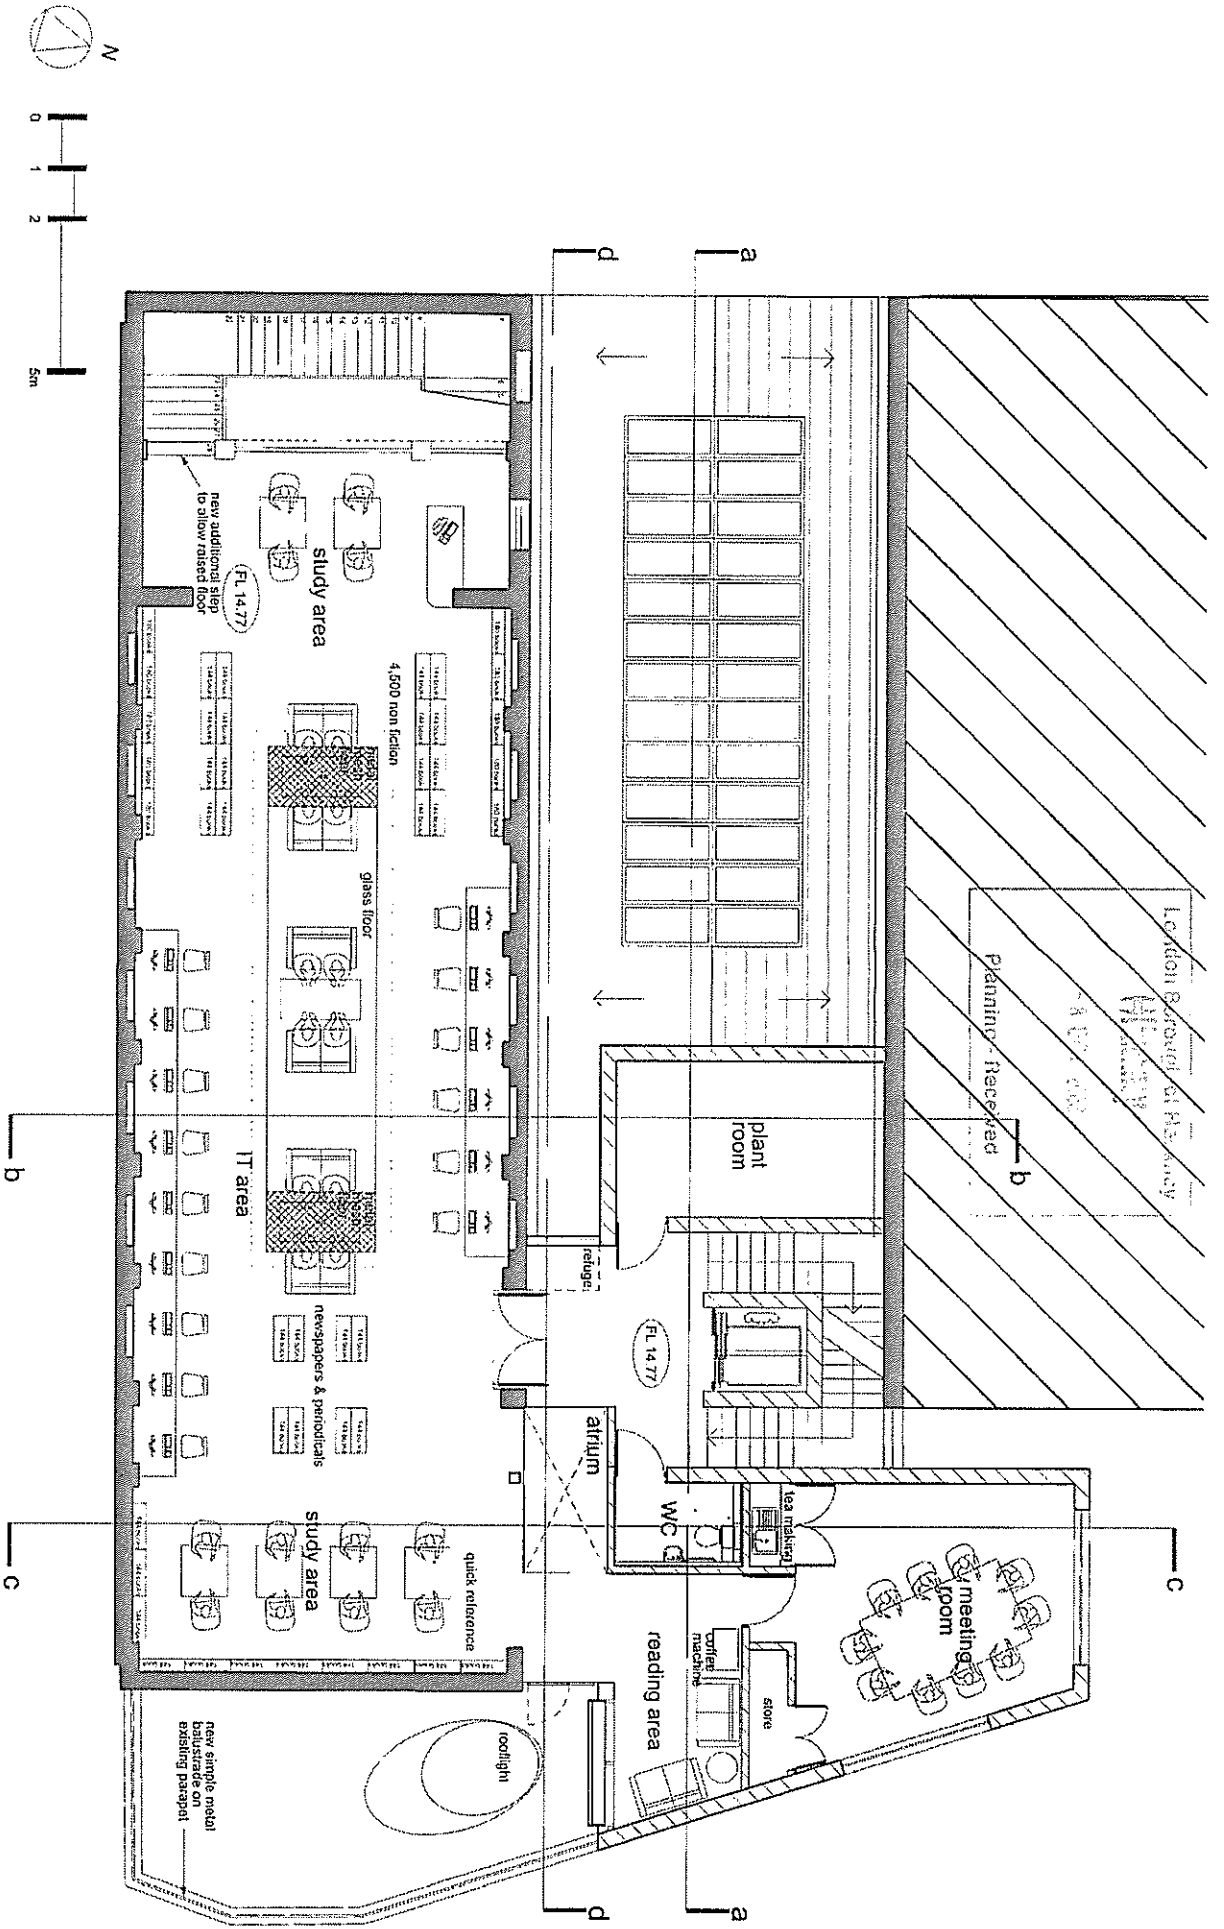

Shepherd Epstein Hunter
Architectural Planning Landscape

PROJECT	Clapton Library Extension
CLIENT	London Borough of Hackney

DATE	1:1:00	A3
PROJECT	Proposed First Floor Plan	08100
DATE	023	P

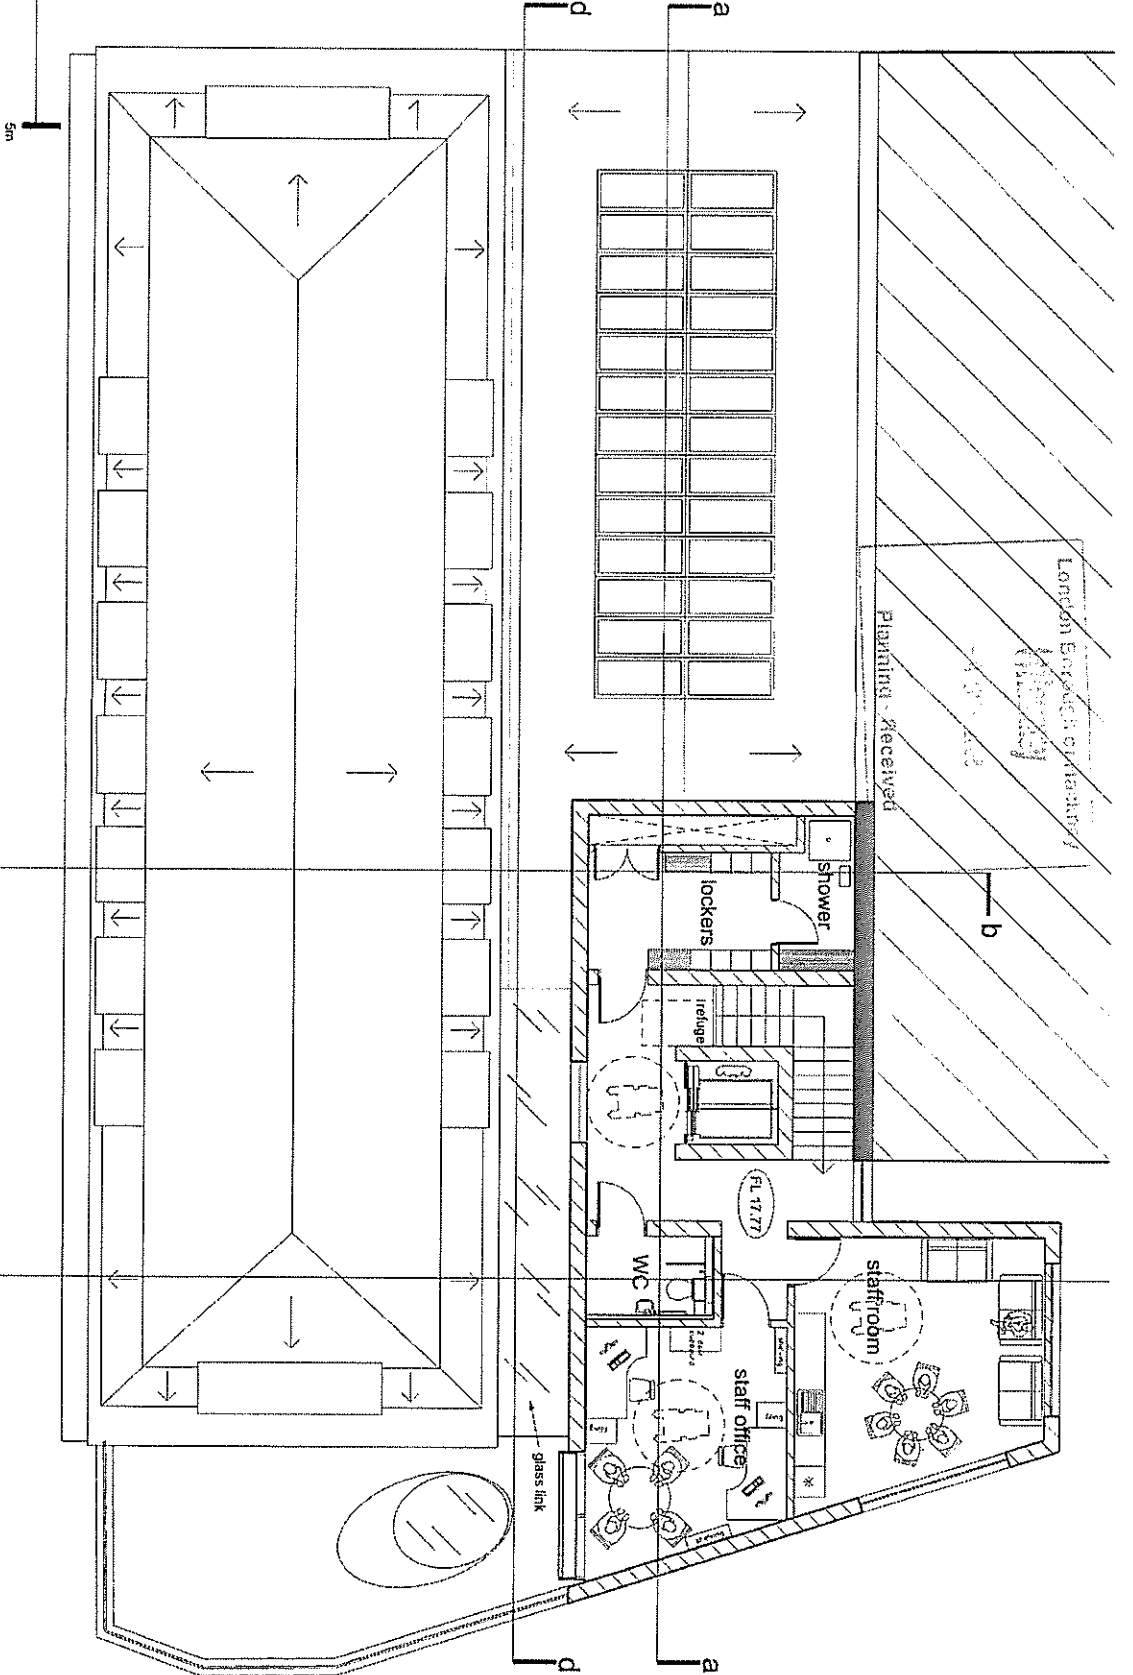 


Project Name	Clapton Library Extension
Client	London Borough of Hackney
Location	Clapton, London
Architect	Shepherd Epstein Hunter
Date	08/10/08
Scale	1:100
Sheet No.	024
Project No.	08100
Revision	P

Shepherd Epstein Hunter
Architecture Planning Landscape

Project Name	Clapton Library Extension
Client	London Borough of Hackney
Location	Clapton, London
Architect	Shepherd Epstein Hunter
Date	08/10/08
Scale	1:100
Sheet No.	024
Project No.	08100
Revision	P

Project Name	Clapton Library Extension
Client	London Borough of Hackney
Location	Clapton, London
Architect	Shepherd Epstein Hunter
Date	08/10/08
Scale	1:100
Sheet No.	024
Project No.	08100
Revision	P

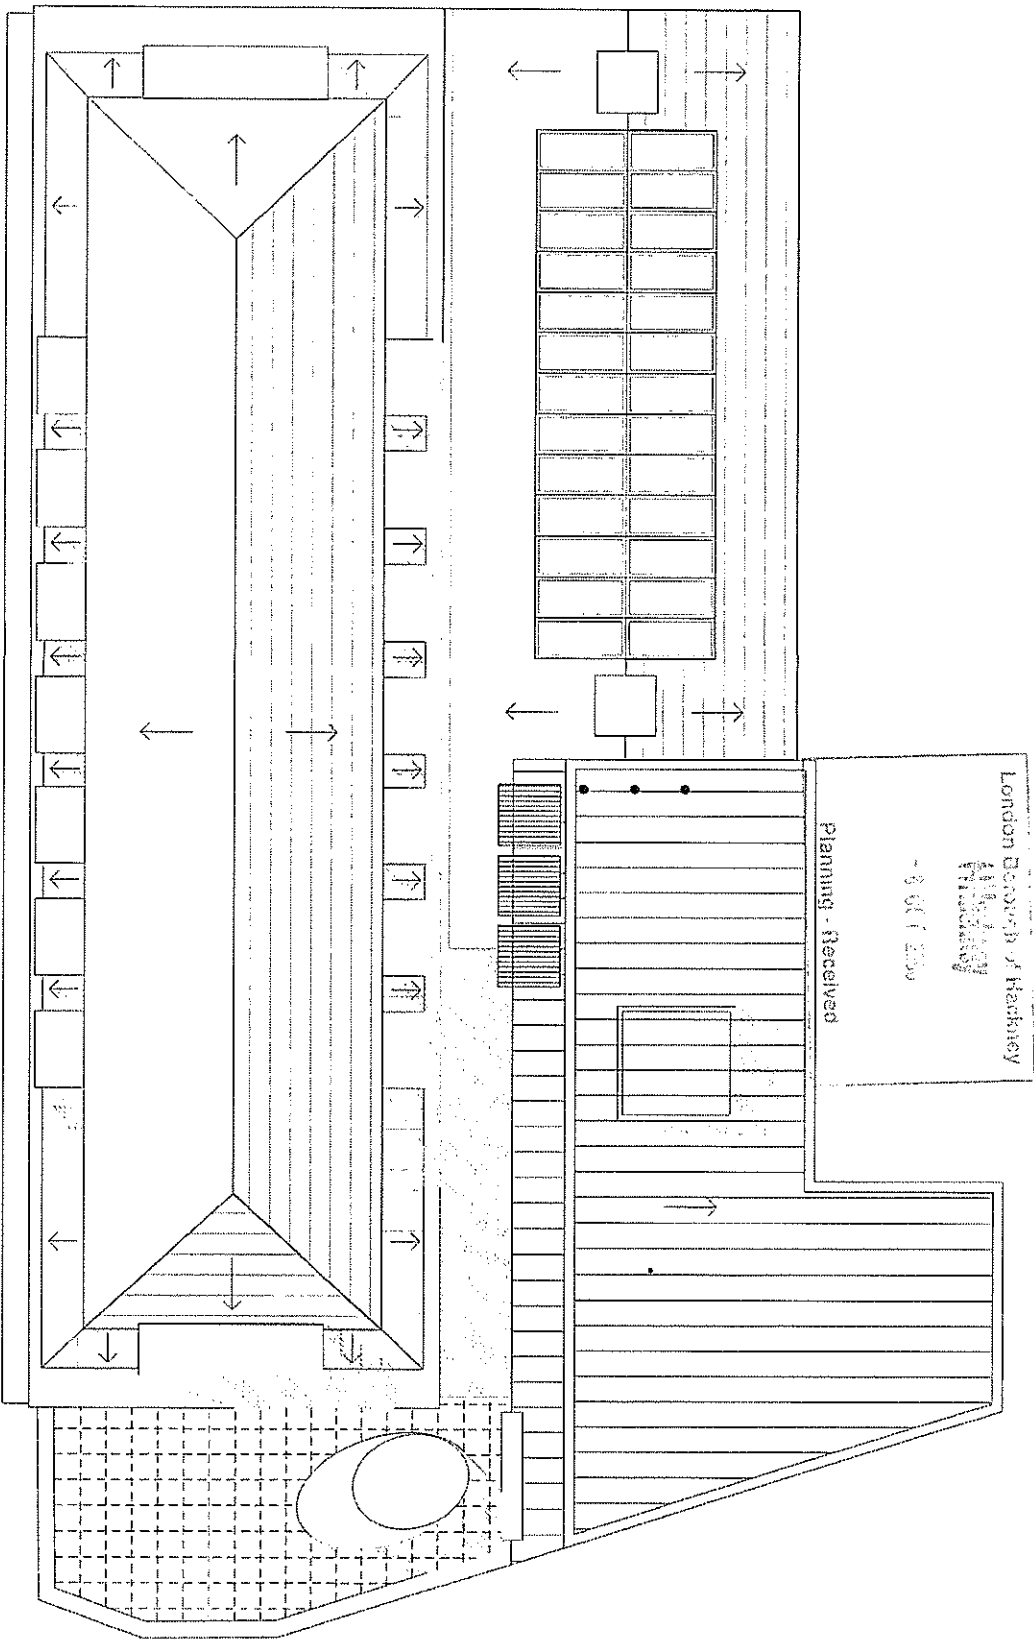

London Borough of Hackney
 Planning - Received
 - 3 OCT 2009


Shepherd Epstein Hunter
 Architecture Planning Landscape

PROJECT
Clapton Library Extension
 LOCATION
London Borough of Hackney

SCALE OF DRAWING
PLANNING
 DRAWING NO
Proposed Roof Plan
 DATE
1:100
 REFERENCE
08100
 DRAWING NO
025
 SHEET NO
P

DATE	DESCRIPTION
12.10.09	Issued for planning
07.09.09	Revised
03.09.09	Revised
02.09.09	Revised
01.09.09	Revised
31.08.09	Revised
29.08.09	Revised
28.08.09	Revised
31.07.09	Revised
30.07.09	Revised
30.06.09	Revised
29.06.09	Revised
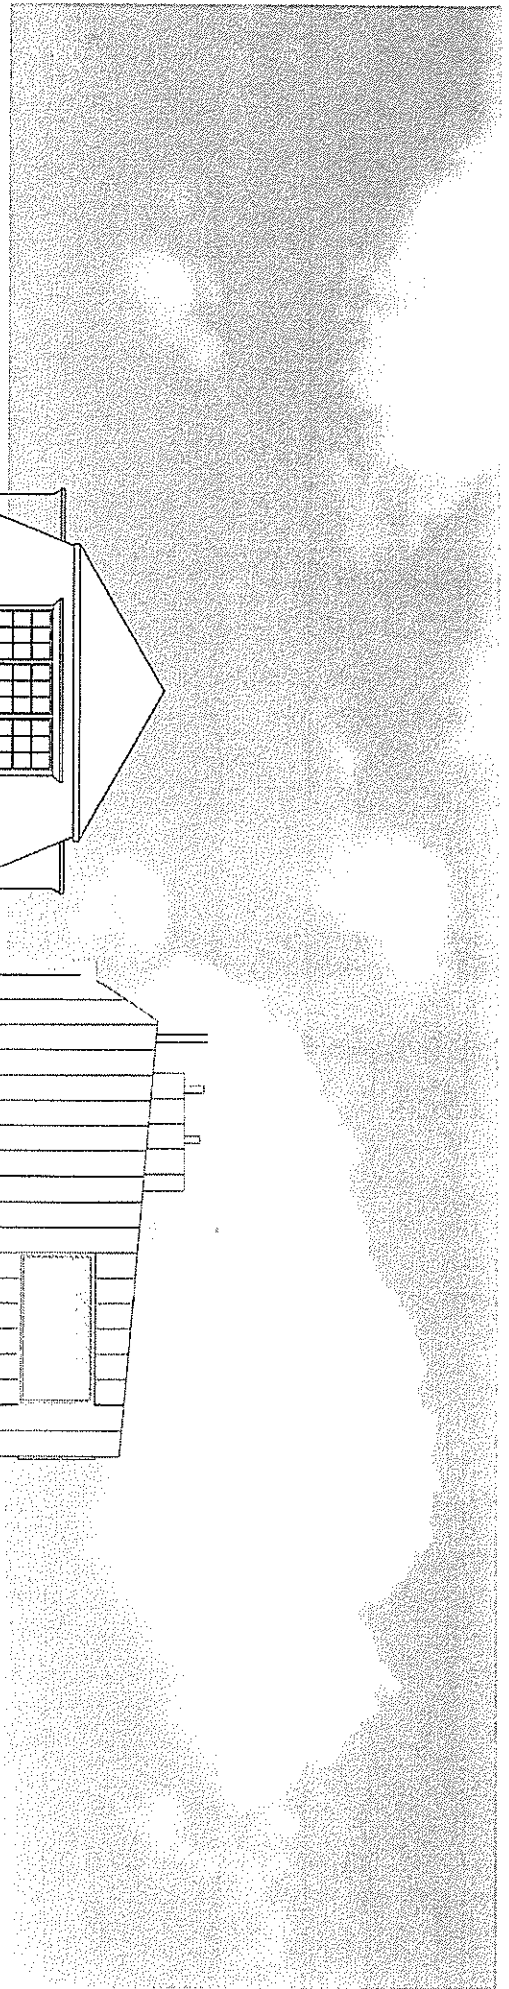

NORTHWOLD RD.




London Borough of Hackney
 Architecture
 4 OCT 2010
 Planning - Received

Shepherd Epstein Hunter
 Architectural Planning Landscape

Clapton Library Extension
 London Borough of Hackney

PROJECT	CLAPTON LIBRARY EXTENSION	DATE	1-1-10	SCALE	A3
DESCRIPTION	PROPOSED EAST ELEVATION	DATE	08-10-10	SCALE	
PROJECT NO.	031	DATE		SCALE	P

DATE	DESCRIPTION
02-10-08	ISSUED FOR PLANNING
15	

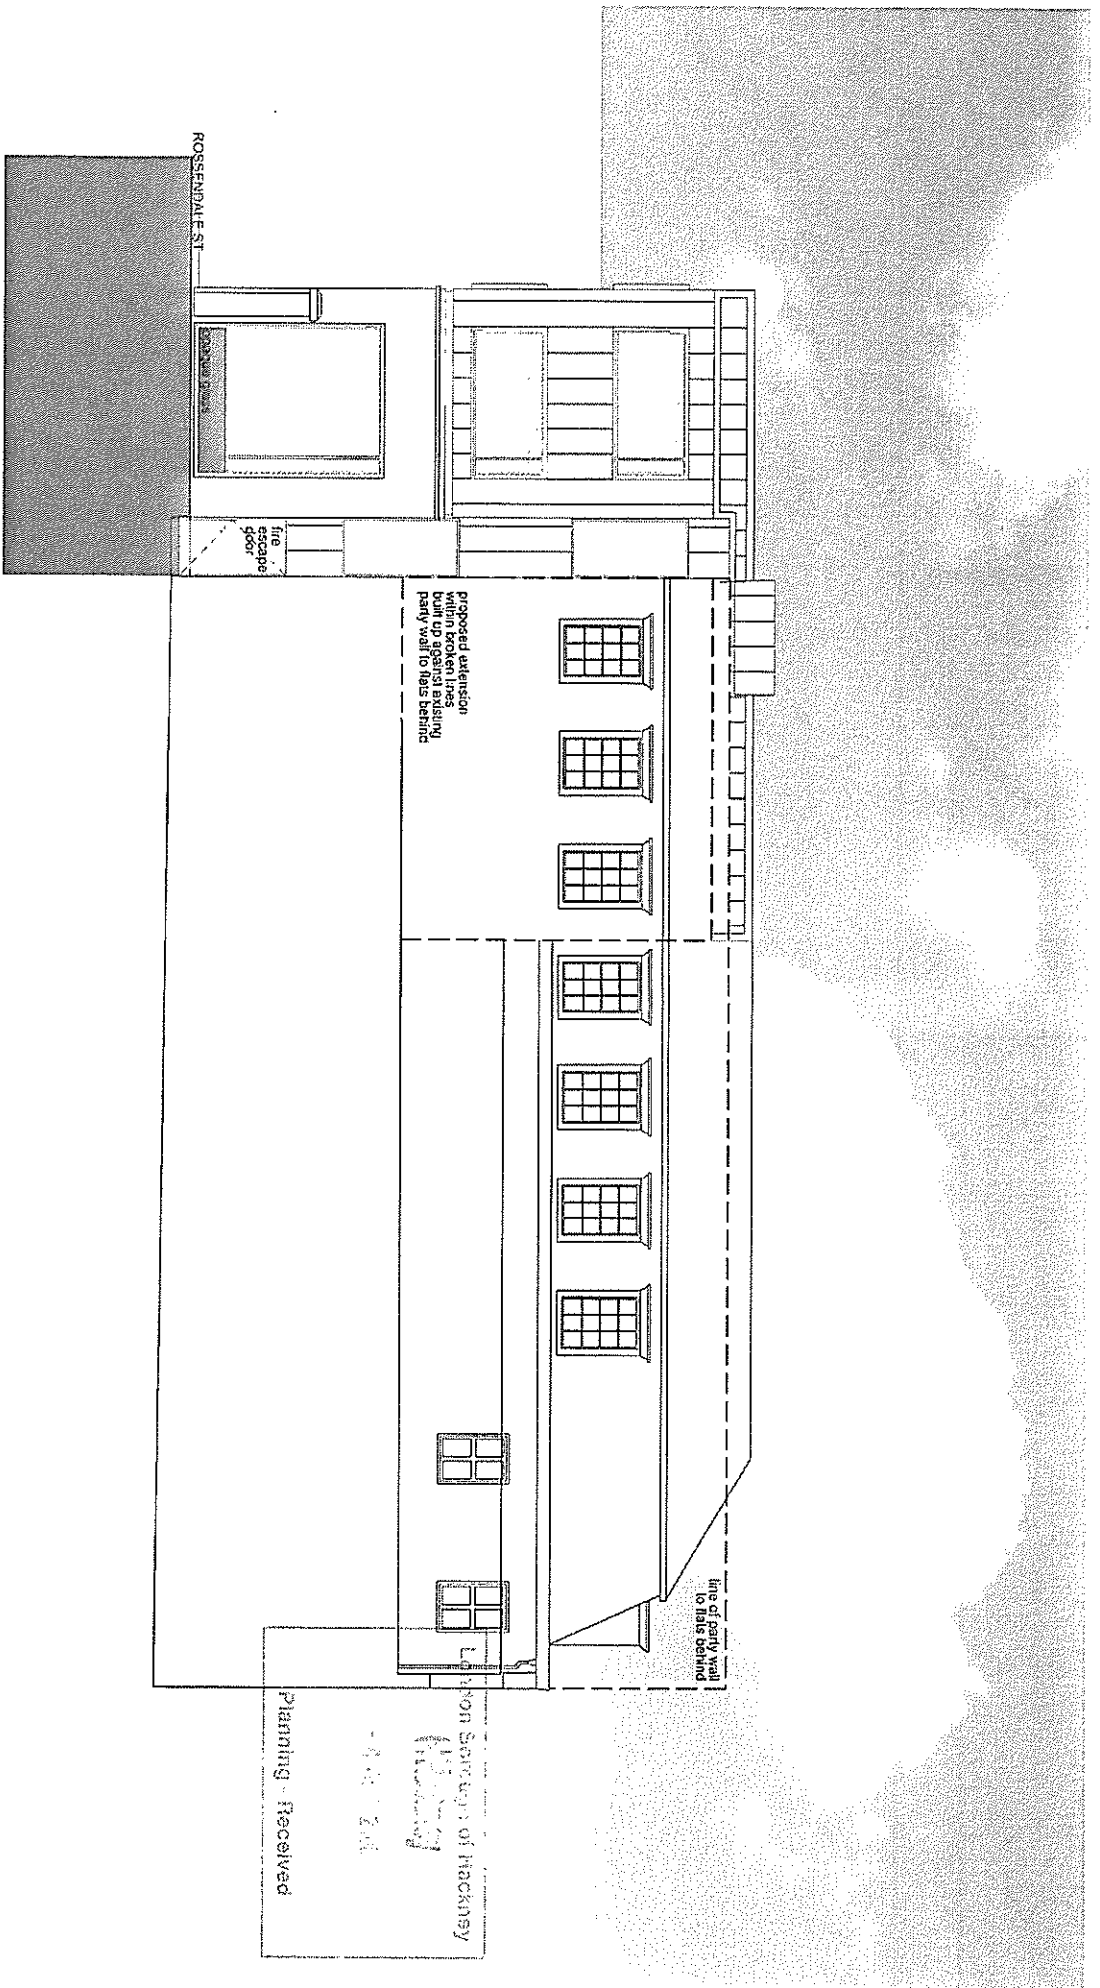

02.16.05 (issued for planning)

Shepherd Epstein Hunter
 Architects, Planners, Landscapers

Clapton Library Extension
 London Borough of Hackney

PLANNING
 Proposed North Elevation

1:100
 A3


06100

032

P

position of existing
Hale Centre library

solar hot water panels

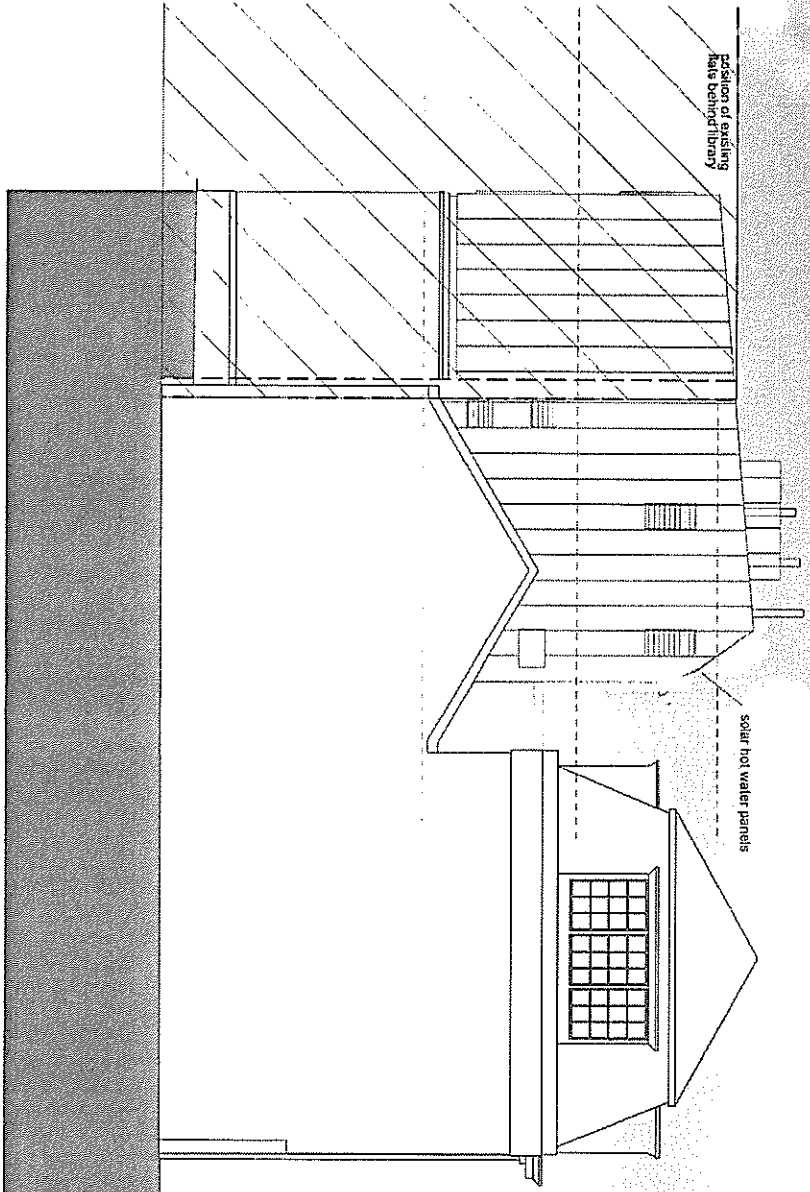

London Borough of Hackney
Planning - Received
14 OCT 2009




Shepherd Epstein Hunter
Architecture, Planning, Landscape

2	02	10/09	London Borough of Hackney	1/1
H.S.				

Client	Clapton Library Extension
Location	London Borough of Hackney

Project No.	08100	Scale	1:100	Sheet No.	A3
Project Name	Proposed West Elevation	Client Ref.	033	Project Status	P

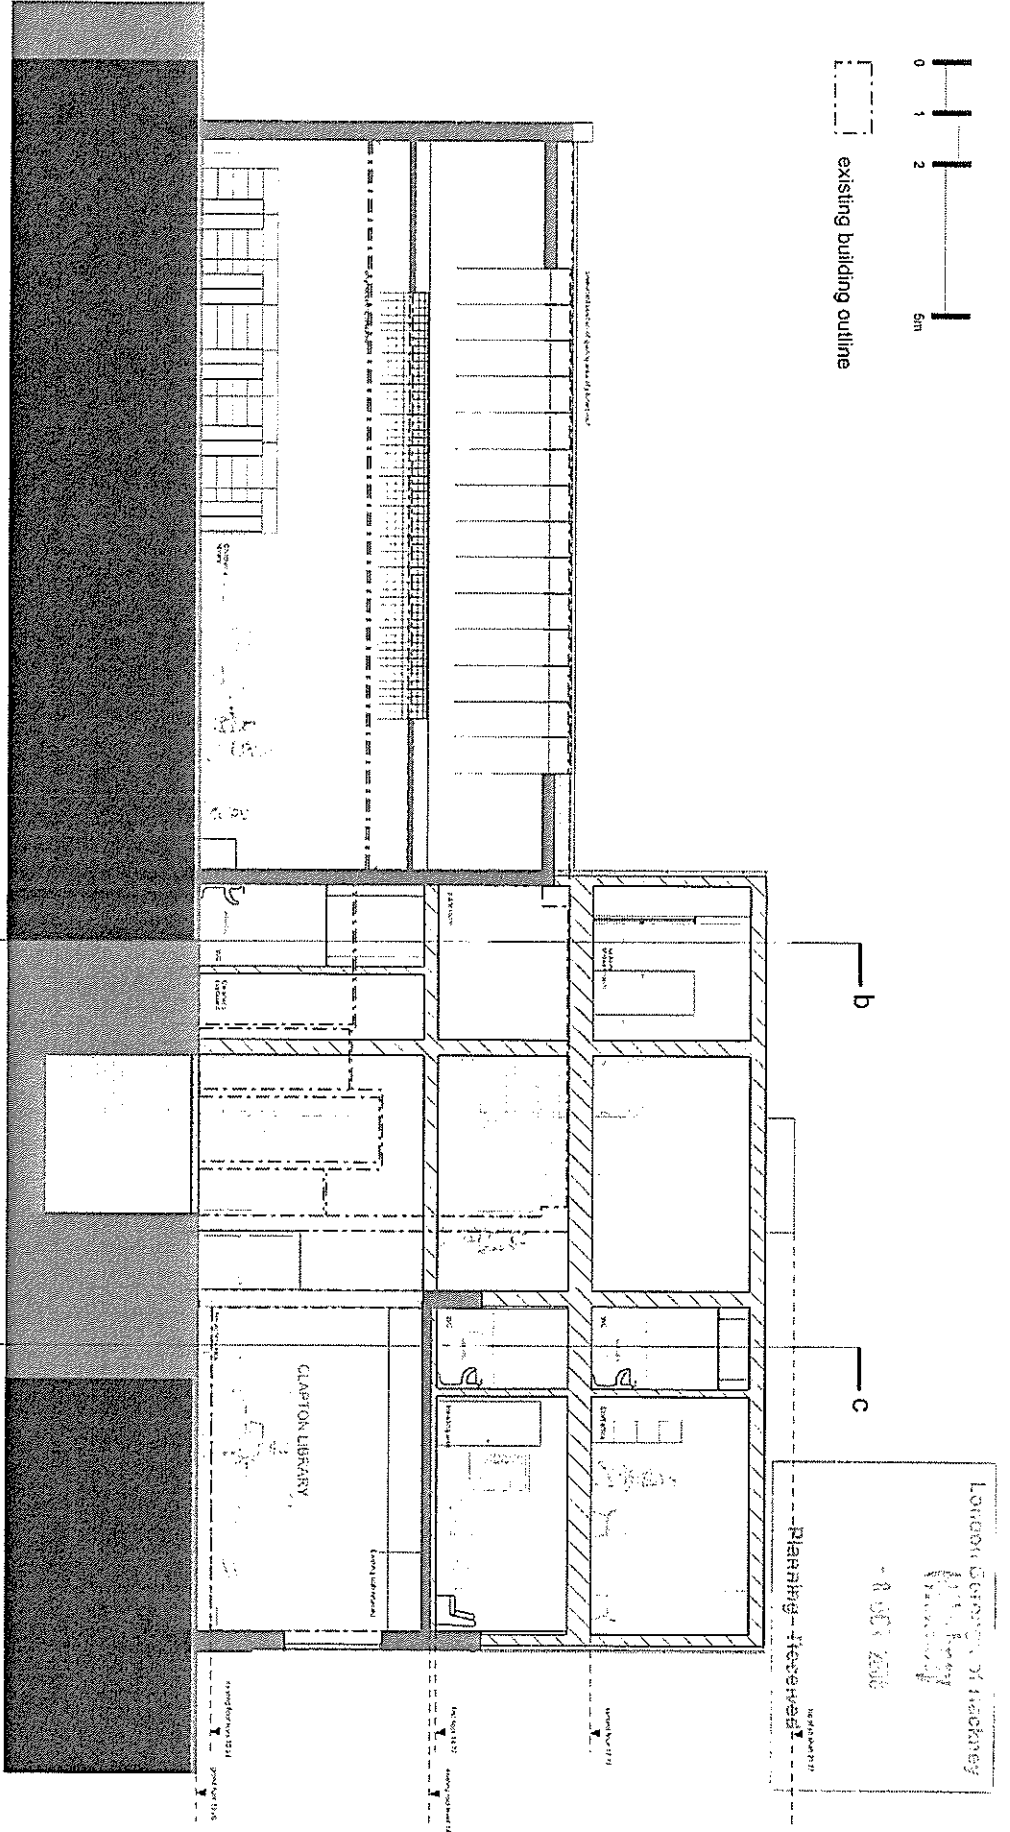

Shepherd Epstein Hunter
Architects Planners Landscape


Project Name	Clapton Library
Location	Hackney

Scale	1:100	Sheet No.	A3
Section	Proposed Section a-a	Date	08100
Revision	034	Author	P

Project No.	1021008
Client	London Borough of Hackney
Drawn by	[Name]
Checked by	[Name]
Scale	1:100
Date	15/06/2016



existing building outline

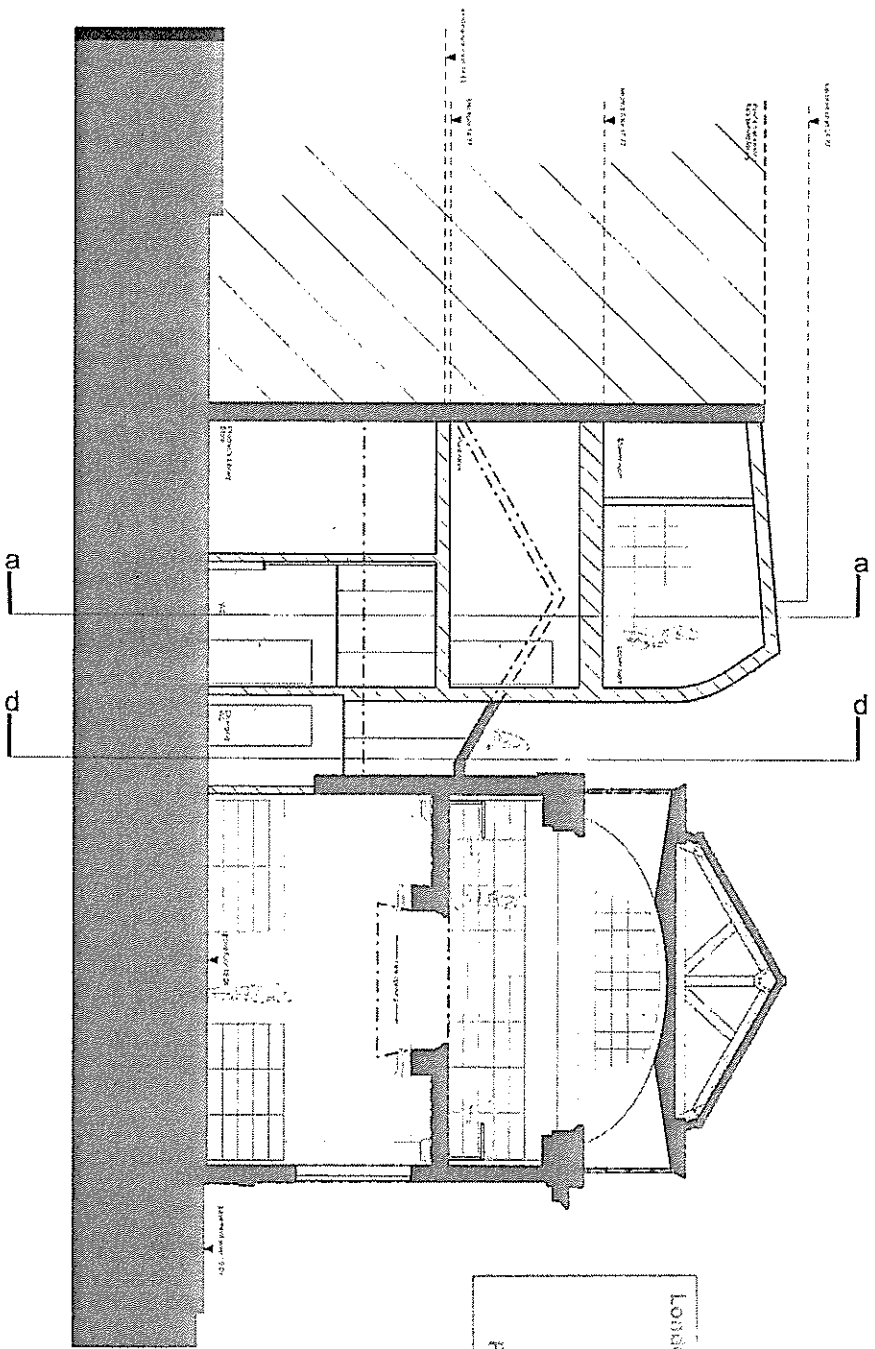

London Borough of Hackney
 Planning
 - 6 OCT 2008
 Planning Received

Shepherd Epstein Hunter
 Architectural Planning Ltd


Clapton Library
 Hackney

PLANNING
 Proposed Section b-b
 1:100
 08100
 035
 A3
 P

01	02	
----	----	-----



existing building outline

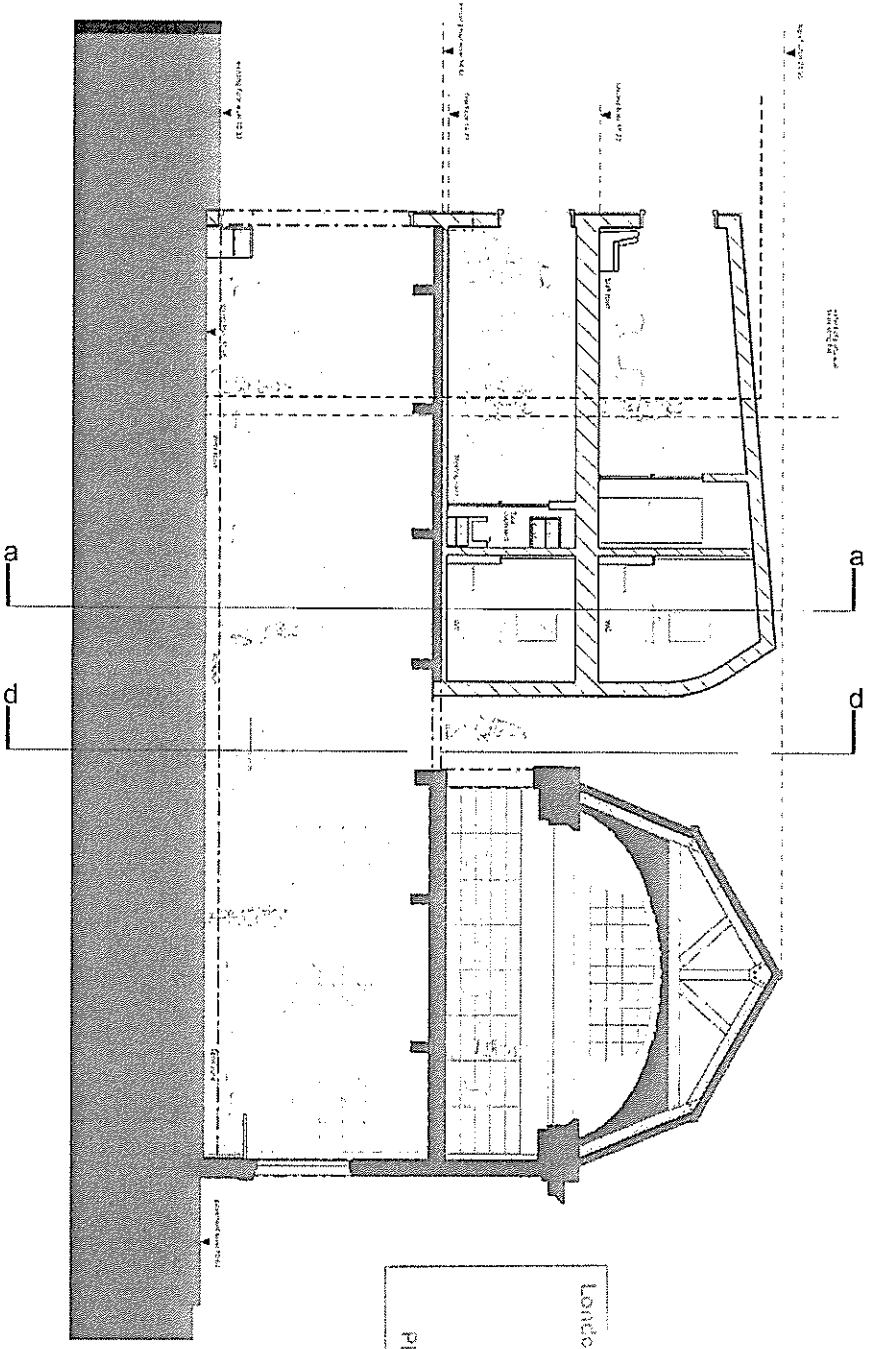

London Borough of Hackney
 Planning Department
 - 4 Oct 2008
 Planning Received

Shepherd Epstein Hunter
 The Hackney Library & Landmarks


Clapton Library
Hackney

PLANNING	1:100	A3
Proposed Section c-c	08100	
	036	P

P	02.10.08	Drawn by: [Name]
		104



existing building outline

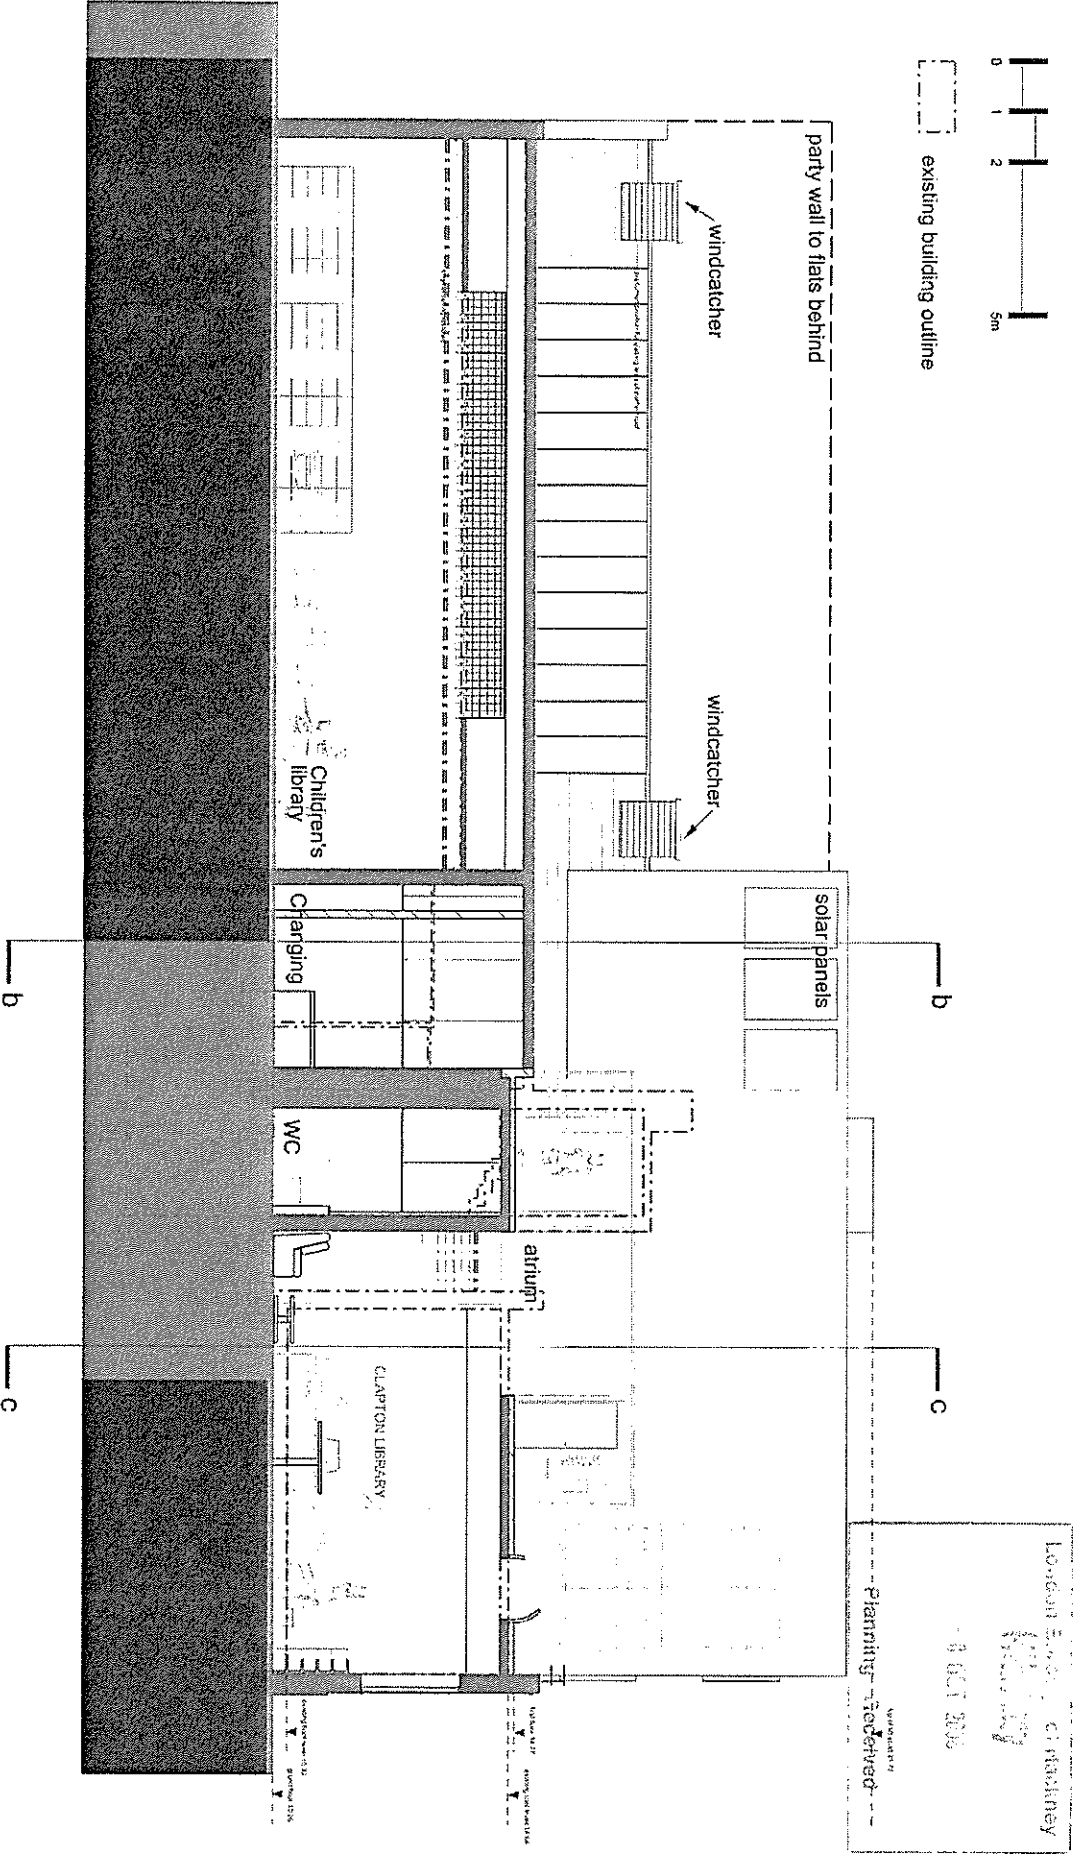


Shepherd Epstein Hunter
Architectural Planning Landscape

PROJECT	Clapton Library
LOCATION	Hackney

PROJECTS	PLANNING	SCALE	1:100	SHEET	A3
DATE	08/10/06	NO.	037	REV.	P

DATE	08/10/06	BY	DM
DESCRIPTION	Drawing completed		

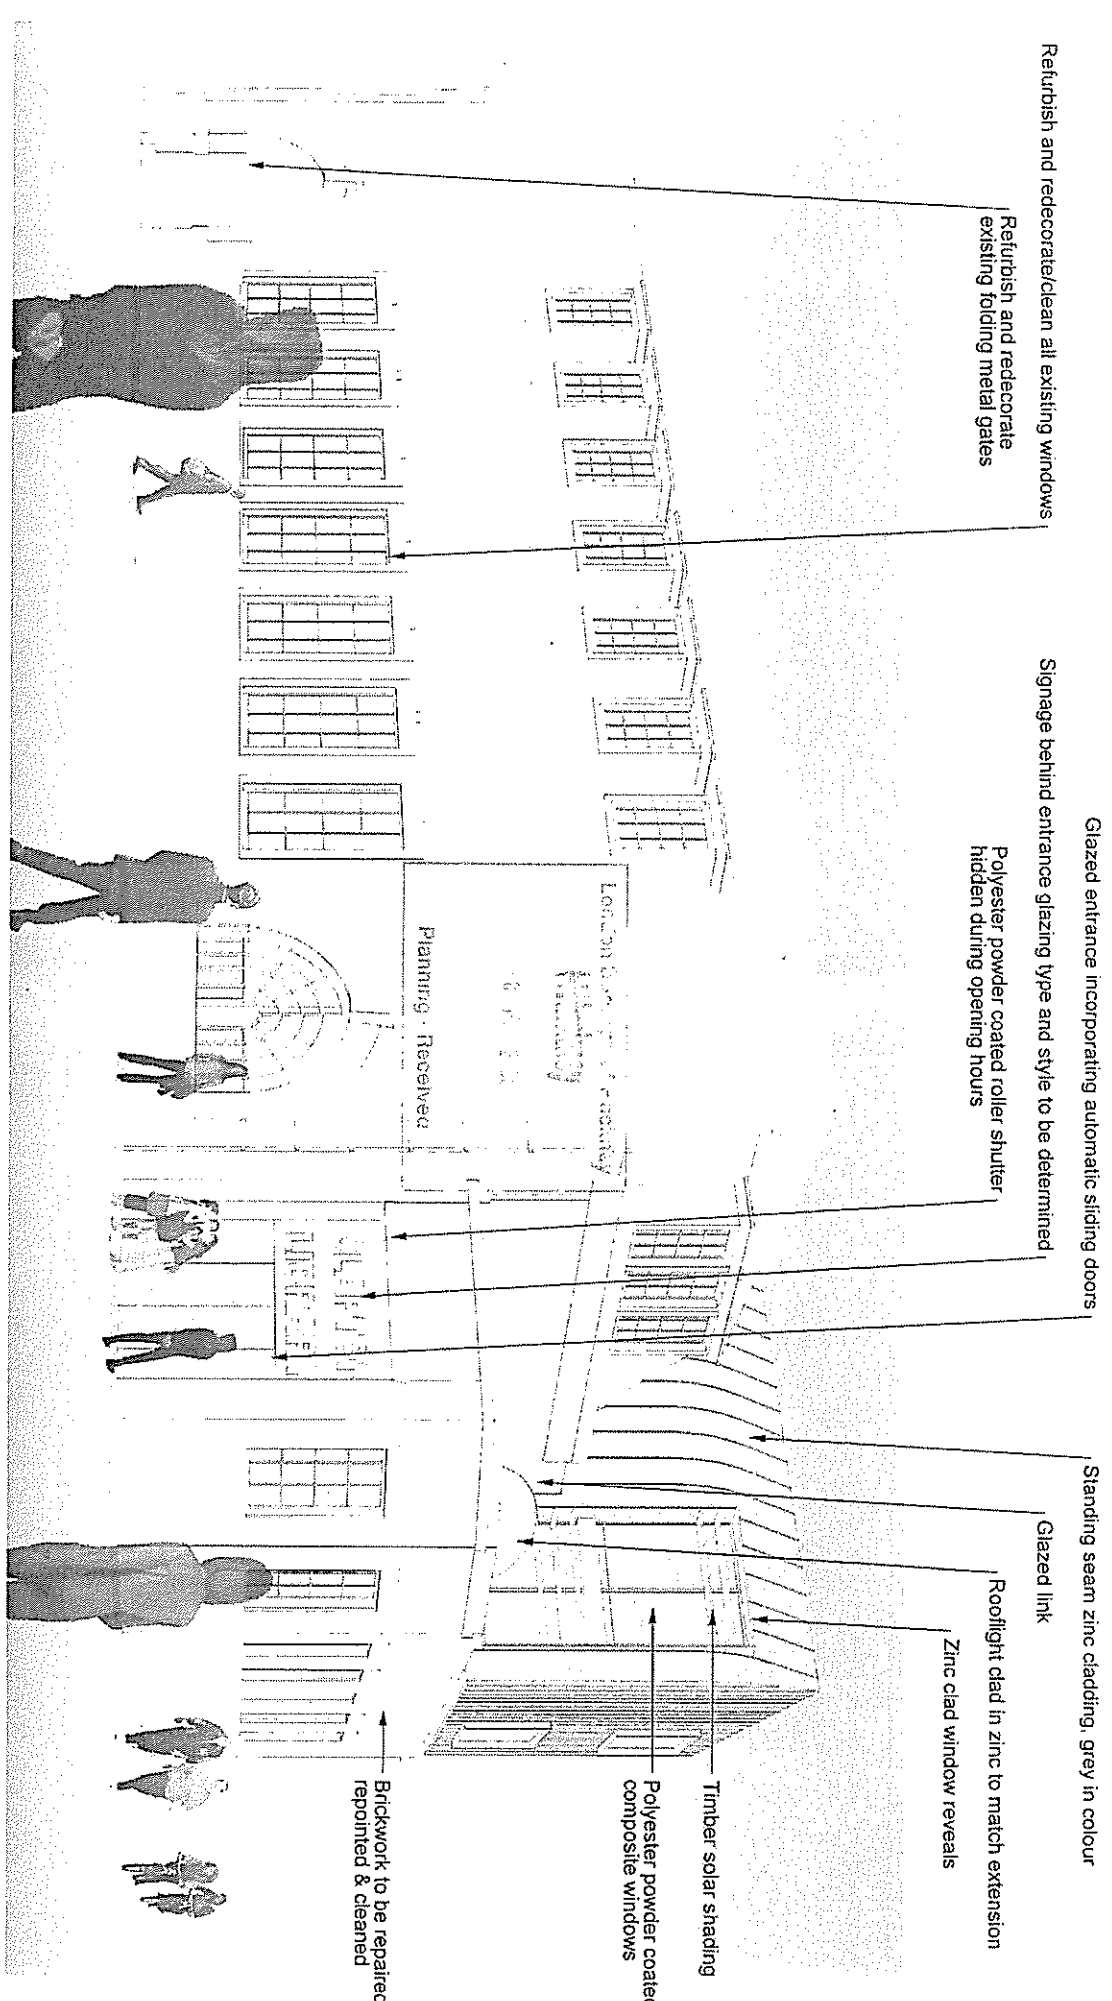

Refurbish and redecorate/clean all existing windows
 Refurbish and redecorate existing folding metal gates

Signage behind entrance glazing type and style to be determined
 Polyester powder coated roller shutter hidden during opening hours
 Glazed entrance incorporating automatic sliding doors

Standing seam zinc cladding, grey in colour
 Glazed link
 Rooflight clad in zinc to match extension
 Zinc clad window reveals

Timber solar shading
 Polyester powder coated composite windows


Brickwork to be repaired, repointed & cleaned

Shepherd Epstein Hunter
 ARCHITECTS PARTNERSHIP

Clapton Library Extension
London Borough of Hackney

PLANNING	nts	A3
Proposed Perspective from South East	08100	
	038	P

02.15.66	Issued for drawing	MS
----------	--------------------	----

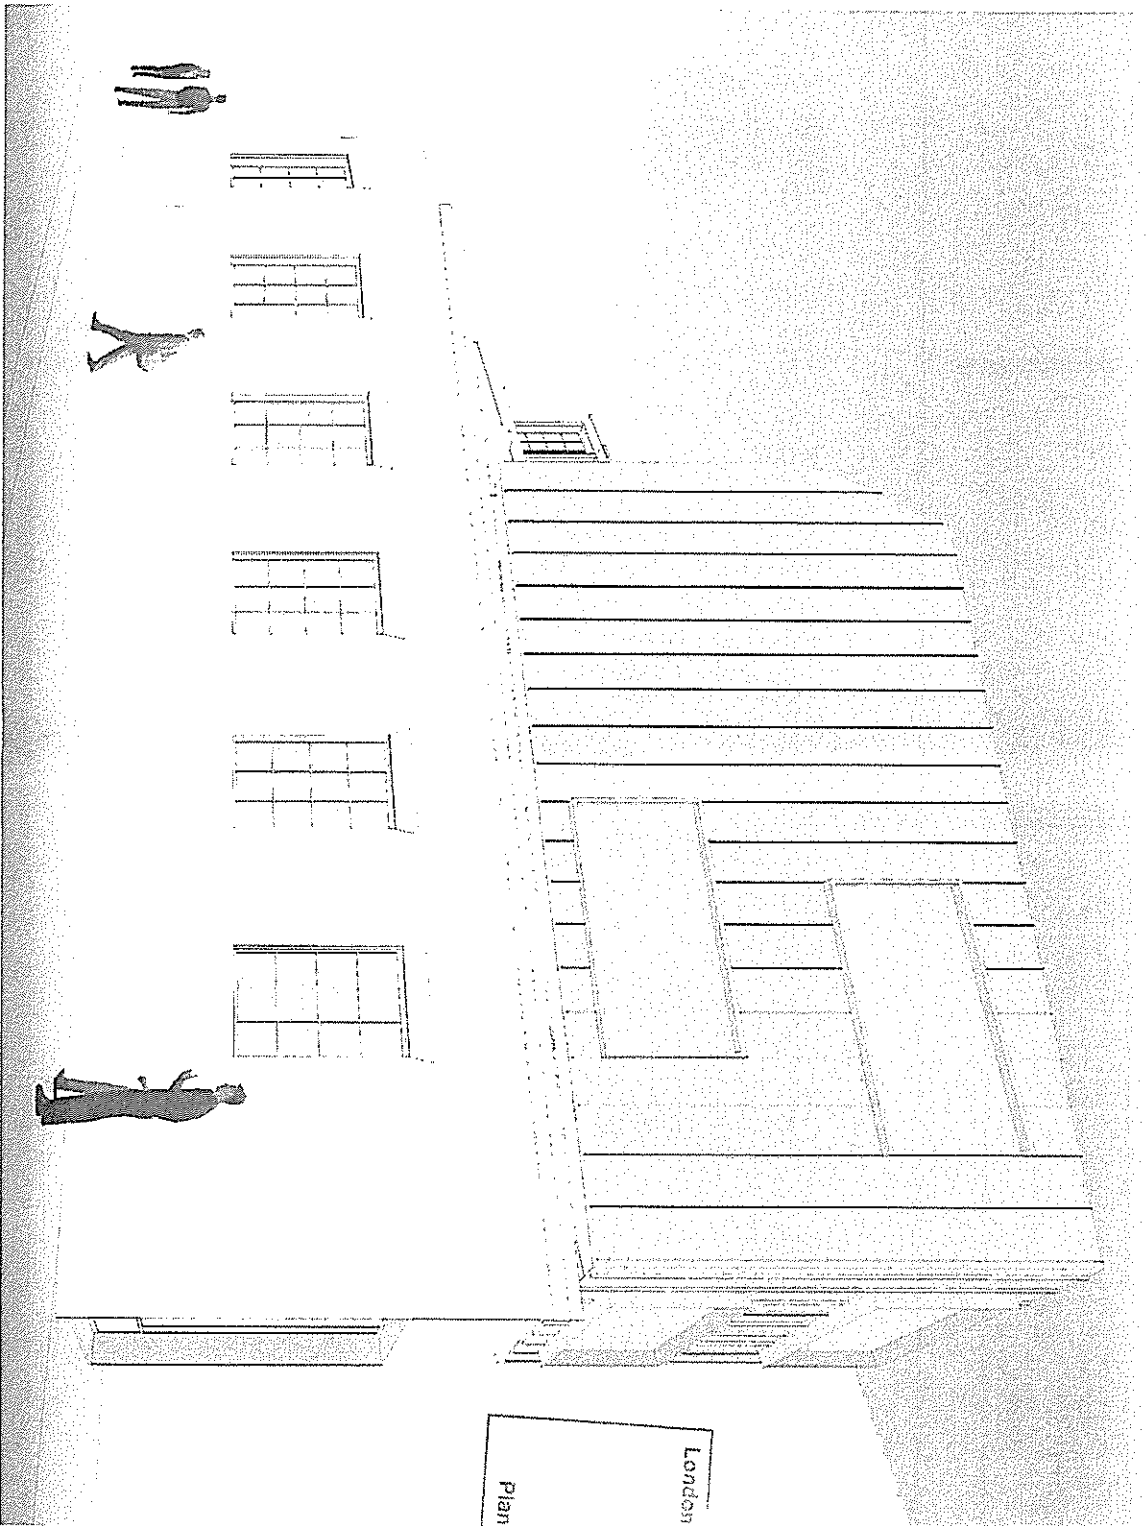

London Borough of Hackney
 Planning Department
 - 1 OCT 2018
 Planning Reference


Shepherd Epstein Hunter
 Architecture Planning Landscape

Clapton Library Extension
 London Borough of Hackney

PLANNING
 Proposed Perspective
 from North East

08100	A3
039	P

10/12/2018
 1/16

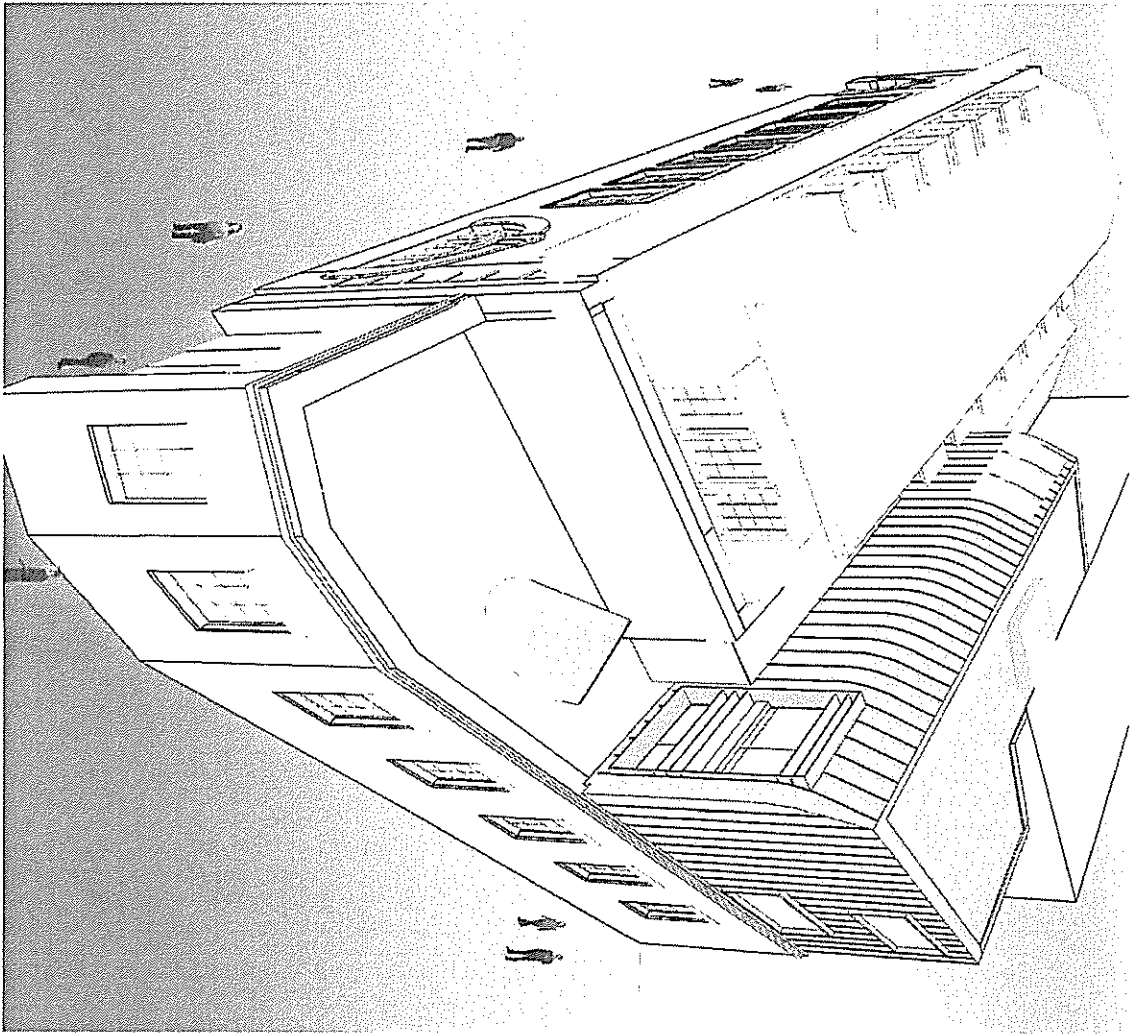

London Borough of Hackney
 Planning
 - 1 000 200
 planning received

Shepherd Epstein Hunter
 Architects Ltd. Floor 2, Landmark

Clapton Library Extension
 London Borough of Hackney

PLANNING
 Proposed Perspective
 from East

DATE	08/100	SCALE	A3
PROJECT	040		P

100 W. 200
 Issued for planning
 1/15

