

Clarrissa Street

Clarrissa Street

Haggerston Road

Block C (Phase 2)

LANDSCAPE SPECIFICATION


1. Plants to be used in the landscape should be selected on the basis of their ability to survive in the local climate and soil conditions. They should also be selected on the basis of their ability to provide a high level of privacy and security.
2. Plants should be selected on the basis of their ability to provide a high level of privacy and security. They should also be selected on the basis of their ability to provide a high level of privacy and security.
3. Plants should be selected on the basis of their ability to provide a high level of privacy and security. They should also be selected on the basis of their ability to provide a high level of privacy and security.



DRAWING NO: A303912.1/051  
 PROJECT: SA  
 DATE: 12-12-2008  
 SCALE: 1:200  
 SHEET NO: 1  
 TOTAL SHEETS: 1  
 PROJECT LOCATION: Haggerston West & Kingsland Phase-1  
 CLIENT: RRP

PROJECT NO: PLANNING  
 PROJECT NAME: Haggerston West & Kingsland Phase-1  
 SHEET NO: Block B  
 TOTAL SHEETS: Site Plan

N  
 CDV Pty Ltd and CCV  
 100/101/102/2555/2

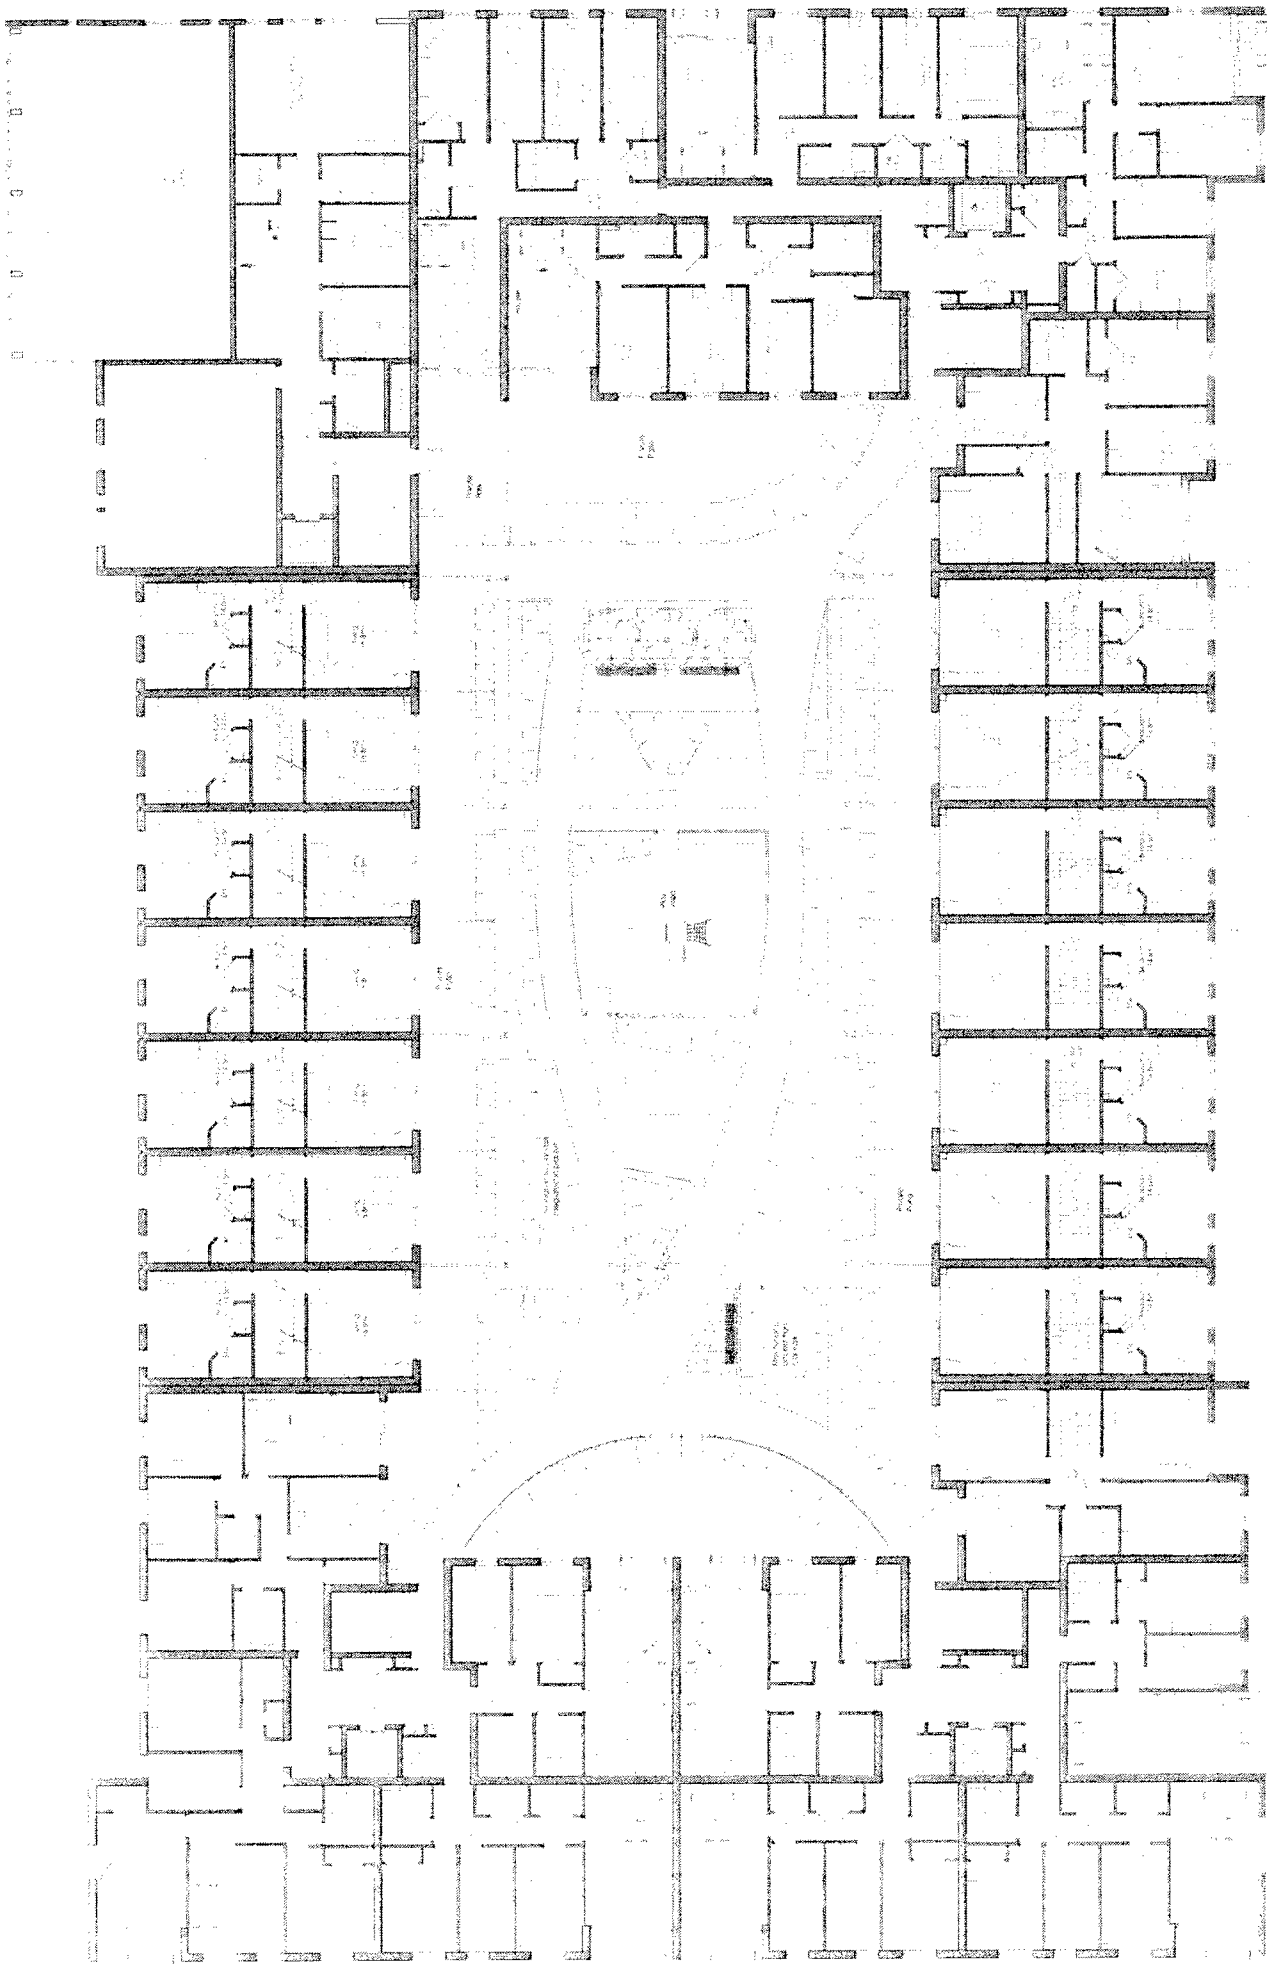

DRAWING NO. **A3039/2/1/053**  
 PROJECT **PLANNING**  
 CLIENT **SAR**  
 DATE **11/06**  
 DRAWN **PM**  
 CHECKED **PM**  
 DATE **12/12/2008**



PROJECT NAME **Haggerston West & Kingsland Phase-1**  
 BLOCK **BLOCK B**  
 LEVEL **Level 01 Plan**

NOTE: THIS PLAN IS A PRELIMINARY PLAN AND IS SUBJECT TO THE APPROVAL OF THE LOCAL AUTHORITY.  
 IT IS NOT TO BE USED FOR CONSTRUCTION.

Level	1	2	3	4	5	6	7	8	9	10	11	12	13	14	15	16	17	18	19	20	21	22	Total	
Level 01	2	4	0	0	0	0	0	0	0	0	0	0	0	0	0	0	0	0	0	0	0	0	0	22
Level 02	1	0	0	0	0	0	0	0	0	0	0	0	0	0	0	0	0	0	0	0	0	0	0	14
Level 03	1	0	0	0	0	0	0	0	0	0	0	0	0	0	0	0	0	0	0	0	0	0	0	14
Total	11	21	0	0	0	0	0	0	0	0	0	0	0	0	0	0	0	0	0	0	0	0	0	98


DATE: 12/12/2008

SCALE: 1:100


PROJECT: Haggerston West & Kingsland Phase-1






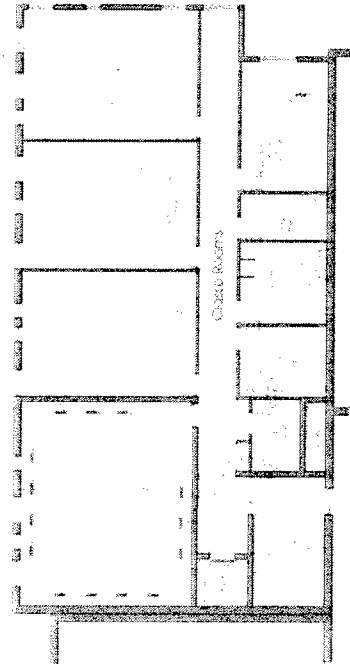


SECOND FLOOR  
AREA- 269.8 M2

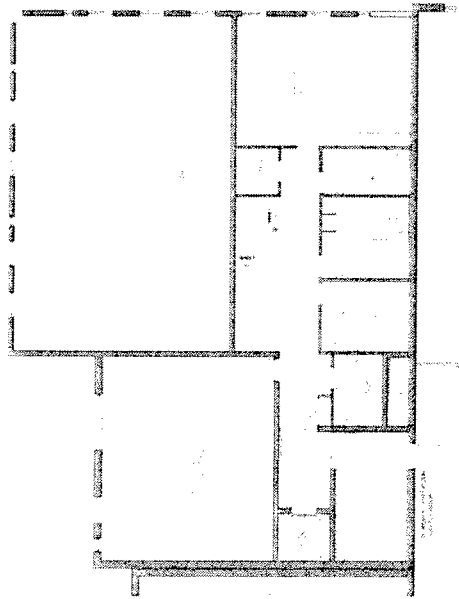

FIRST FLOOR  
AREA- 184.5 M2

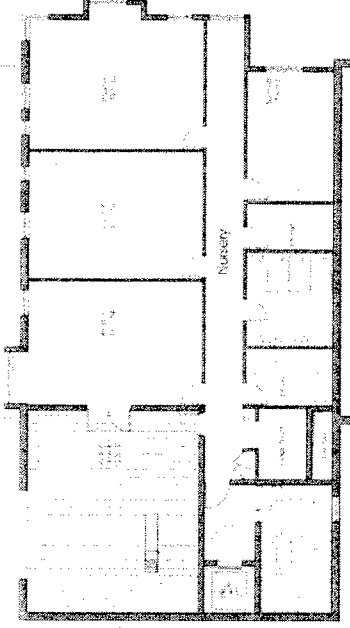

FOURTH FLOOR  
AREA- 269.8 M2

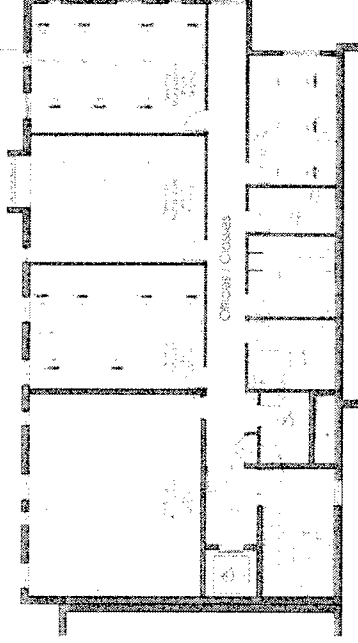

THIRD FLOOR  
AREA- 269.8 M2

DATE: 12/12/2008  
 DRAWN BY: S.A.S.  
 CHECKED BY: P.H.  
 PROJECT: Haggerston West & Kingsland Phase-1  
 BLOCK: B  
 COMMUNITY CENTRE  
 UPPER FLOORS

DATE: 12/12/2008  
 DRAWN BY: S.A.S.  
 CHECKED BY: P.H.  
 PROJECT: Haggerston West & Kingsland Phase-1  
 BLOCK: B  
 COMMUNITY CENTRE  
 UPPER FLOORS

DATE: 12/12/2008  
 DRAWN BY: S.A.S.  
 CHECKED BY: P.H.  
 PROJECT: Haggerston West & Kingsland Phase-1  
 BLOCK: B  
 COMMUNITY CENTRE  
 UPPER FLOORS

DATE: 12/12/2008  
 DRAWN BY: S.A.S.  
 CHECKED BY: P.H.  
 PROJECT: Haggerston West & Kingsland Phase-1  
 BLOCK: B  
 COMMUNITY CENTRE  
 UPPER FLOORS

NO.	REVISION	DATE	BY	CHECKED
1	ISSUED FOR PERMIT	12/12/2008	S.A.S.	P.H.
2	ISSUED FOR CONSTRUCTION	12/12/2008	S.A.S.	P.H.




PRP  
 PROJECT: Haggerston West & Kingsland Phase-1  
 BLOCK: B  
 COMMUNITY CENTRE  
 UPPER FLOORS



COMMUNITY CENTRE AT HAGGERSTON SQUARE (HAGGERSTON ROAD)



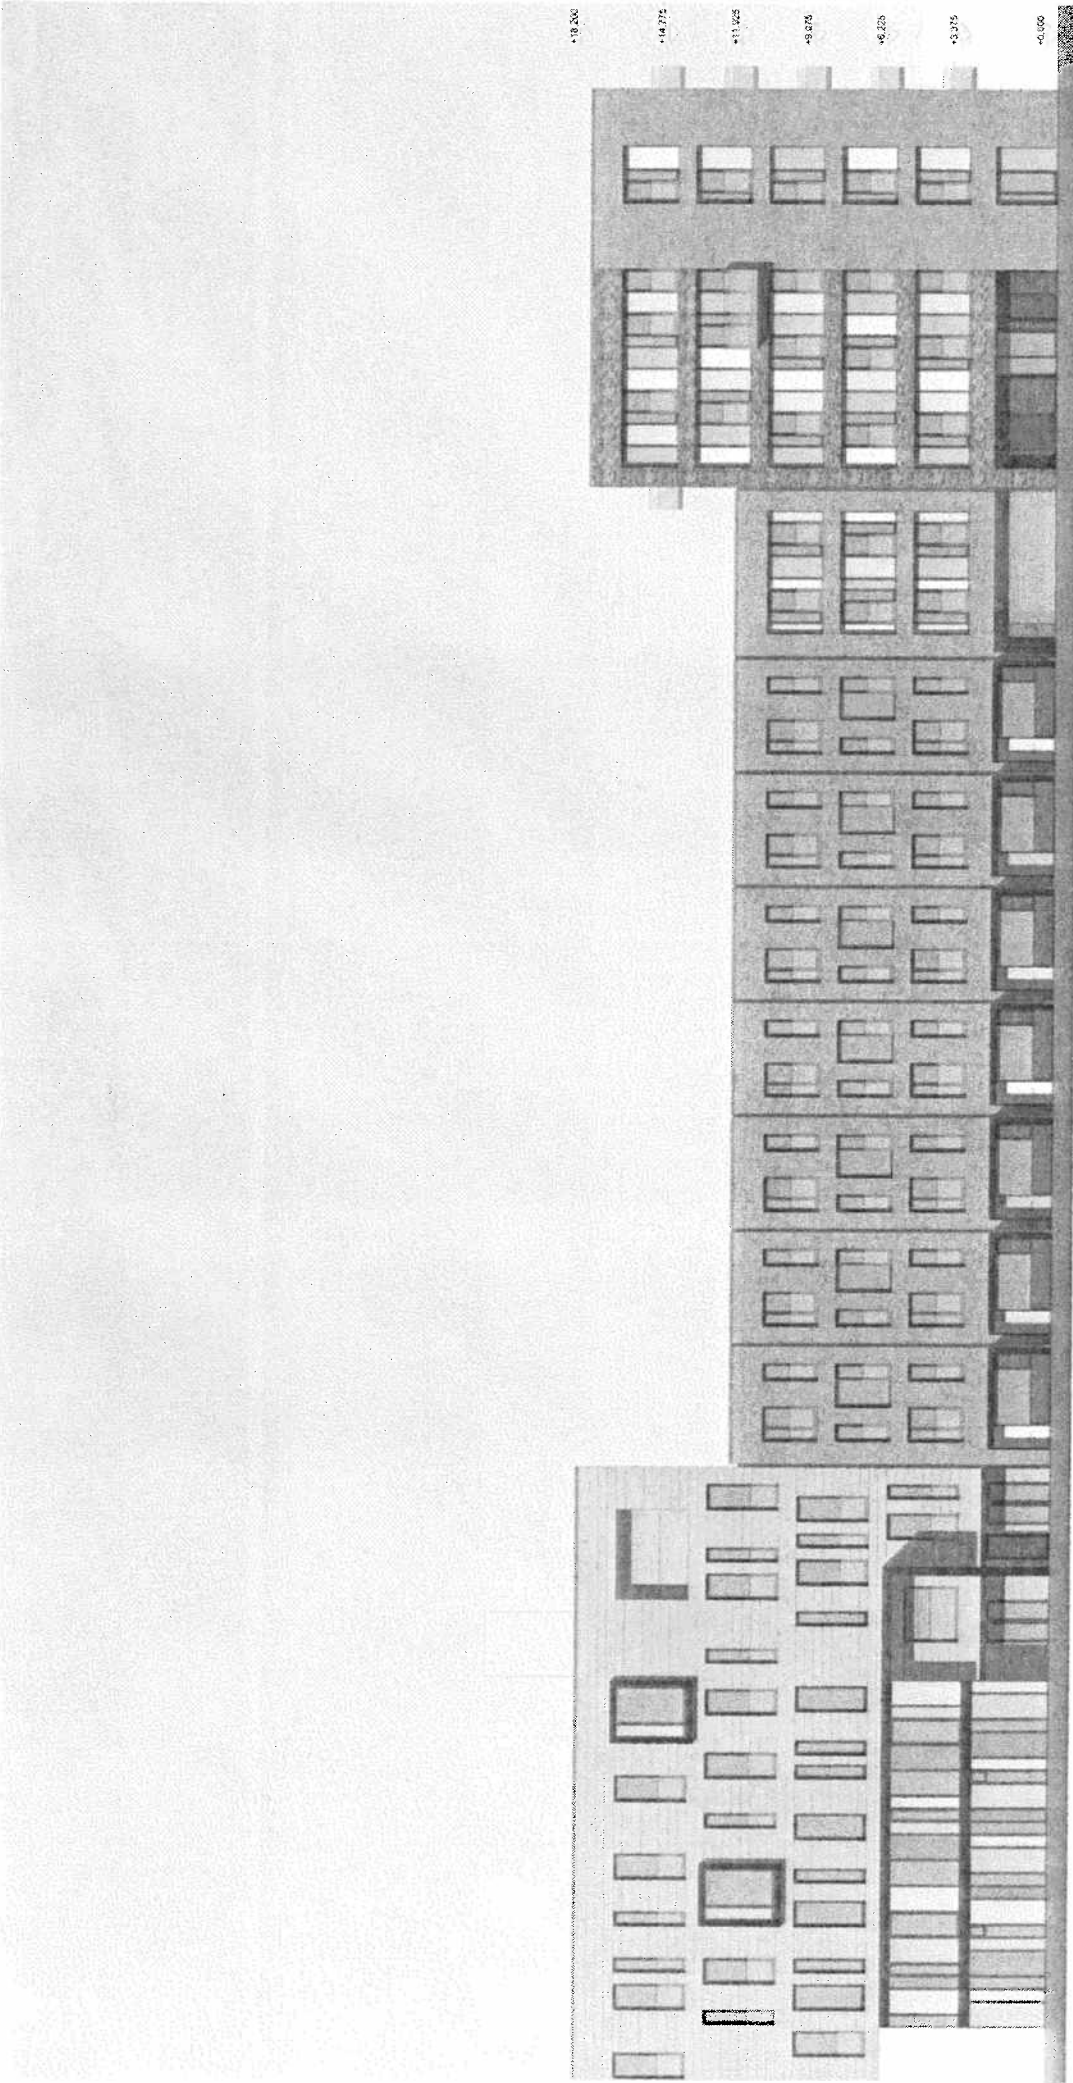

DRAWING TITLE  
**A3039/2.1/071**


REV	DATE	BY	CHKD
01	12-12-2008	PM	

SCALE: 1:100  
 DATE: 12-12-2008

PROJECT: Haggerston West & Kingsland Phase-1  
 BLOCK B  
 North Elevation

PROJECT NO: A3039/2.1/071  
 DRAWING NO: A3039/2.1/071  
 SHEET NO: 1/1

PROJECT MANAGER: [Name]  
 ARCHITECT: [Name]  
 100 [Address]  
 [City] [State] [Zip]  
 [Phone] [Fax]  
 [Email]



PROJECT TITLE  
**PLANNING**

PROJECT  
**Haggerston West & Kingsland Phase-1**

BLOCK B  
 North Elevation

PROJECT NO: A3039/2.1/071  
 DRAWING NO: A3039/2.1/071  
 SHEET NO: 1/1

PROJECT MANAGER: [Name]  
 ARCHITECT: [Name]  
 100 [Address]  
 [City] [State] [Zip]  
 [Phone] [Fax]  
 [Email]

