


IMT SPACE LIMITED
 project 2 Andrews Road, E8 4QL
 date July 2008
 scale 1:100 @ A3
 drawing proposed ground floor plan
 dwg no AR/102

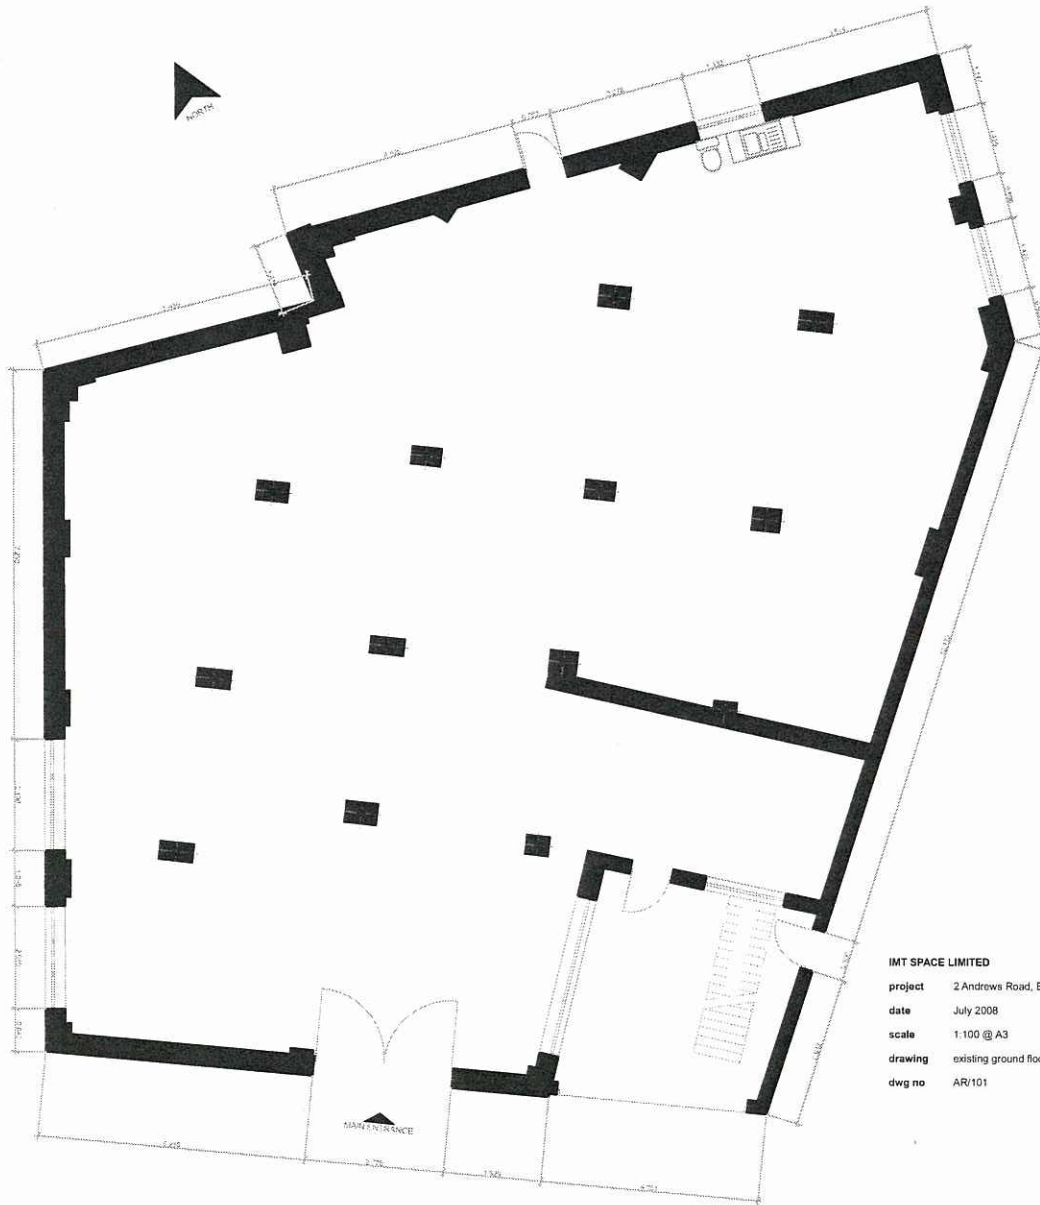

IMT SPACE LIMITED
project 2 Andrews Road, E8 4QL
date July 2008
scale 1:100 @ A3
drawing existing ground floor plan
dwg no AR/101