

Copyright pht. No implied licence exists. This drawing should not be used to calculate areas for the purposes of valuation. Do not scale this drawing. The architect is not responsible for the contractor and such dimensions to be their responsibility. All work must comply with relevant building regulations. Drawing errors and omissions to be reported to the architect.

Revisions

3rd Floor
Electra House
91a Rivington Street
London EC2A 3AY
t: 0207 613 1965


pht

Project
194 Pitfield Street
London
N1

Drawing
Proposed
Proposed Sixth Floor Plan

Scale at A3	Date
1:250	NOV 2008
Job Number	Drawing No.
pH+144a	2 (12) 06
Drawn by	Checked by
AH	

Status
PLANNING

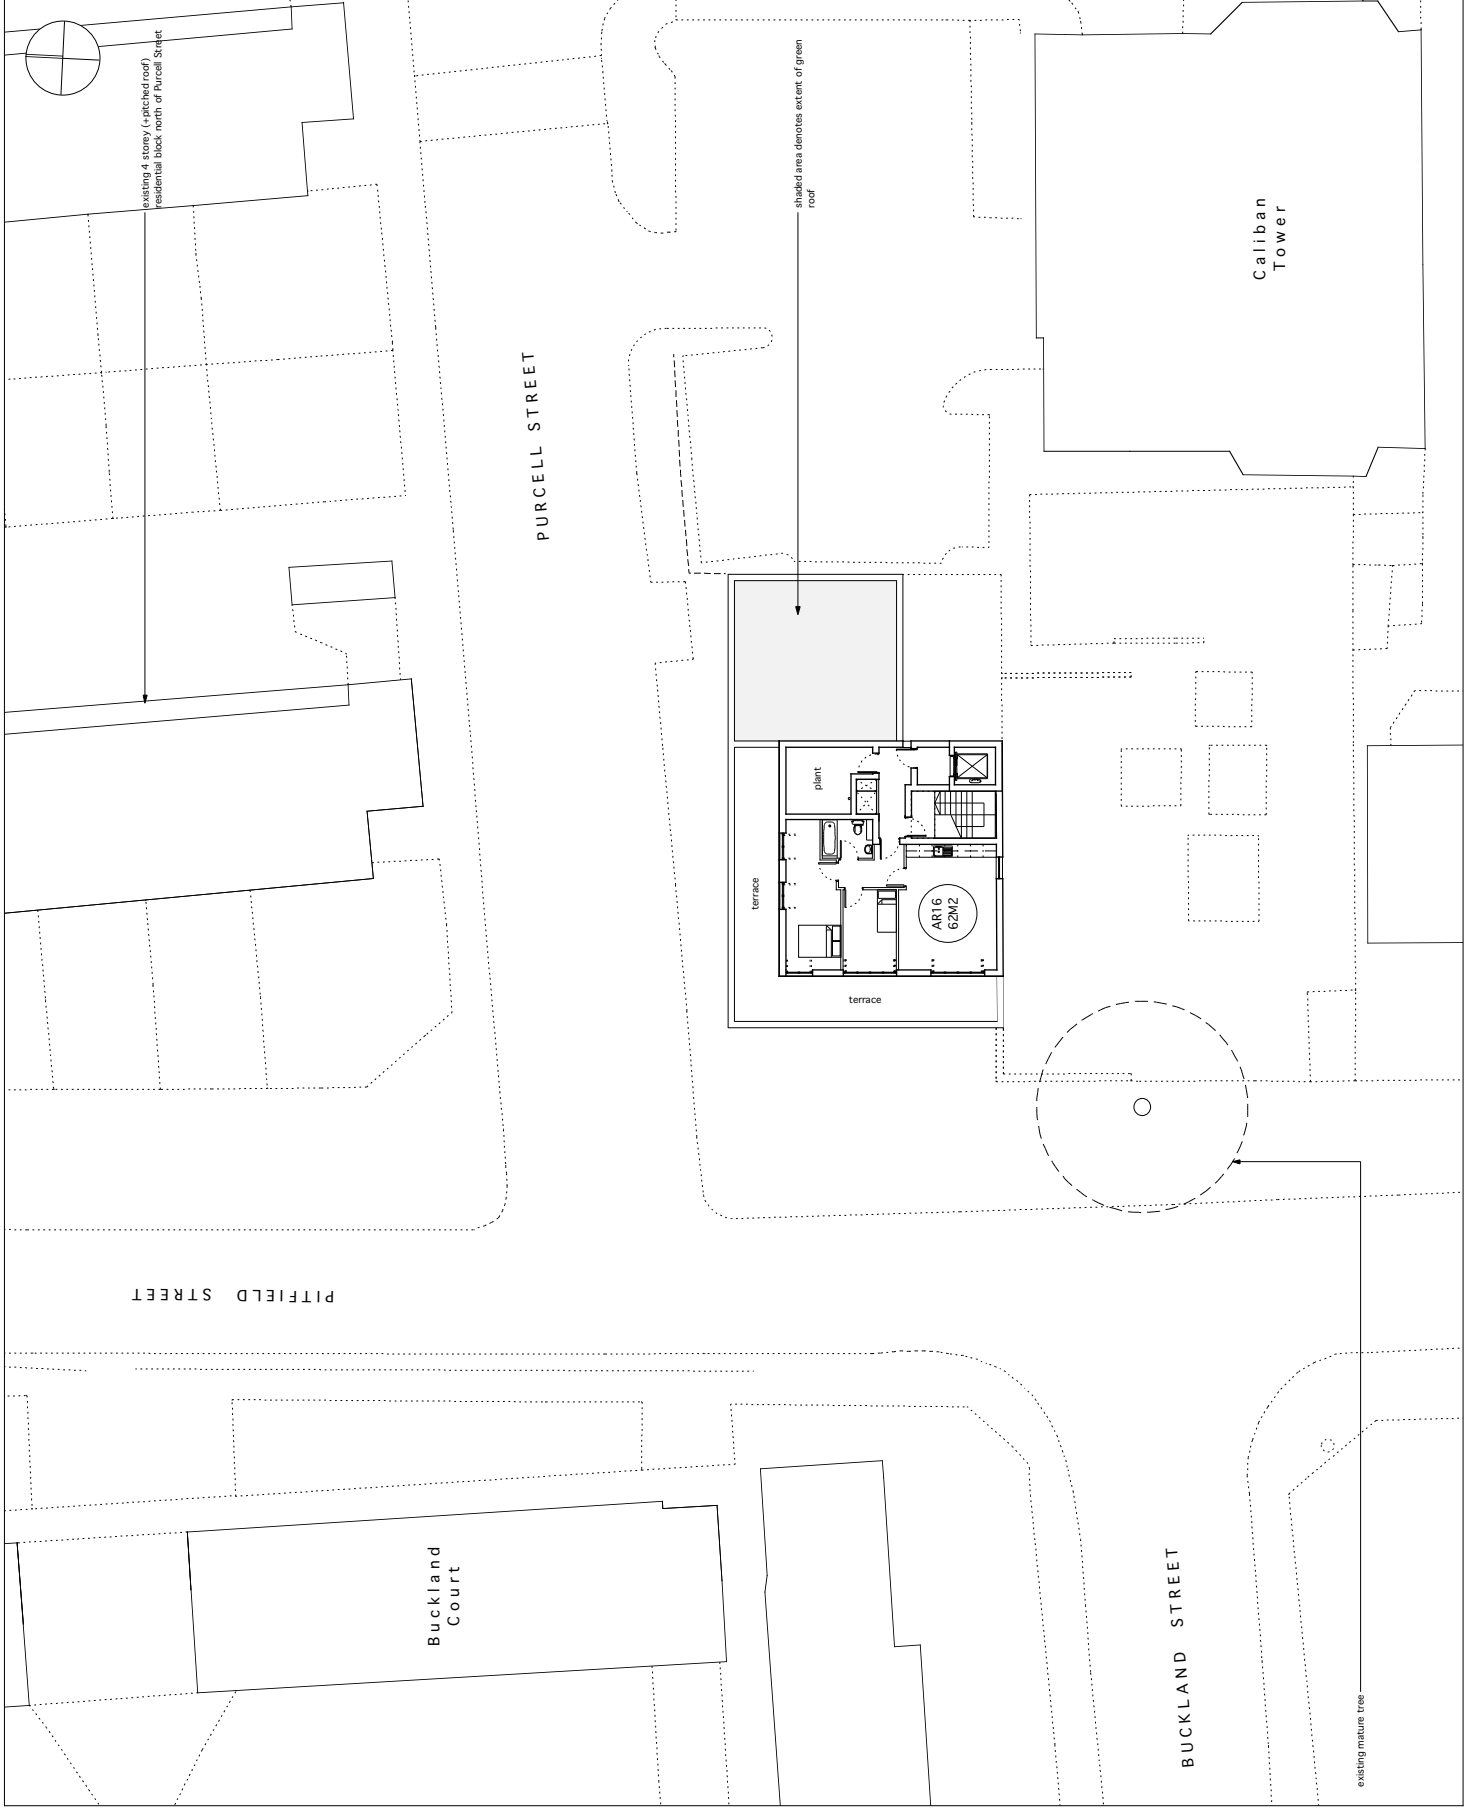

Caliban Tower

existing mature tree