



Copyright PH+. No implied licence exists. This drawing should not be used to calculate areas for the purposes of valuation. Do not scale this drawing. The contractor and such dimensions to be fixed by the contractor and such dimensions to be fixed by the contractor. All work must comply with relevant building regulations. Drawing errors and omissions to be reported to the architect.

Revisions
A 23.01.08 metal balustrades introduced to all upper floors (as indicated), colour added to elevations.

3rd Floor
Electra House
91a Rivington Street
London EC2A 3AY
t: 0207 613 1965

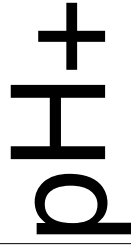

Project 194 Pitfield Street London N1	
Drawing Proposed Proposed West Elevation	
Scale at A3 1:250	Date NOV 2008
Job Number PH+144a	Rev 2 (14) 00 A
Drawn by AH	Checked by
Status PLANNING	

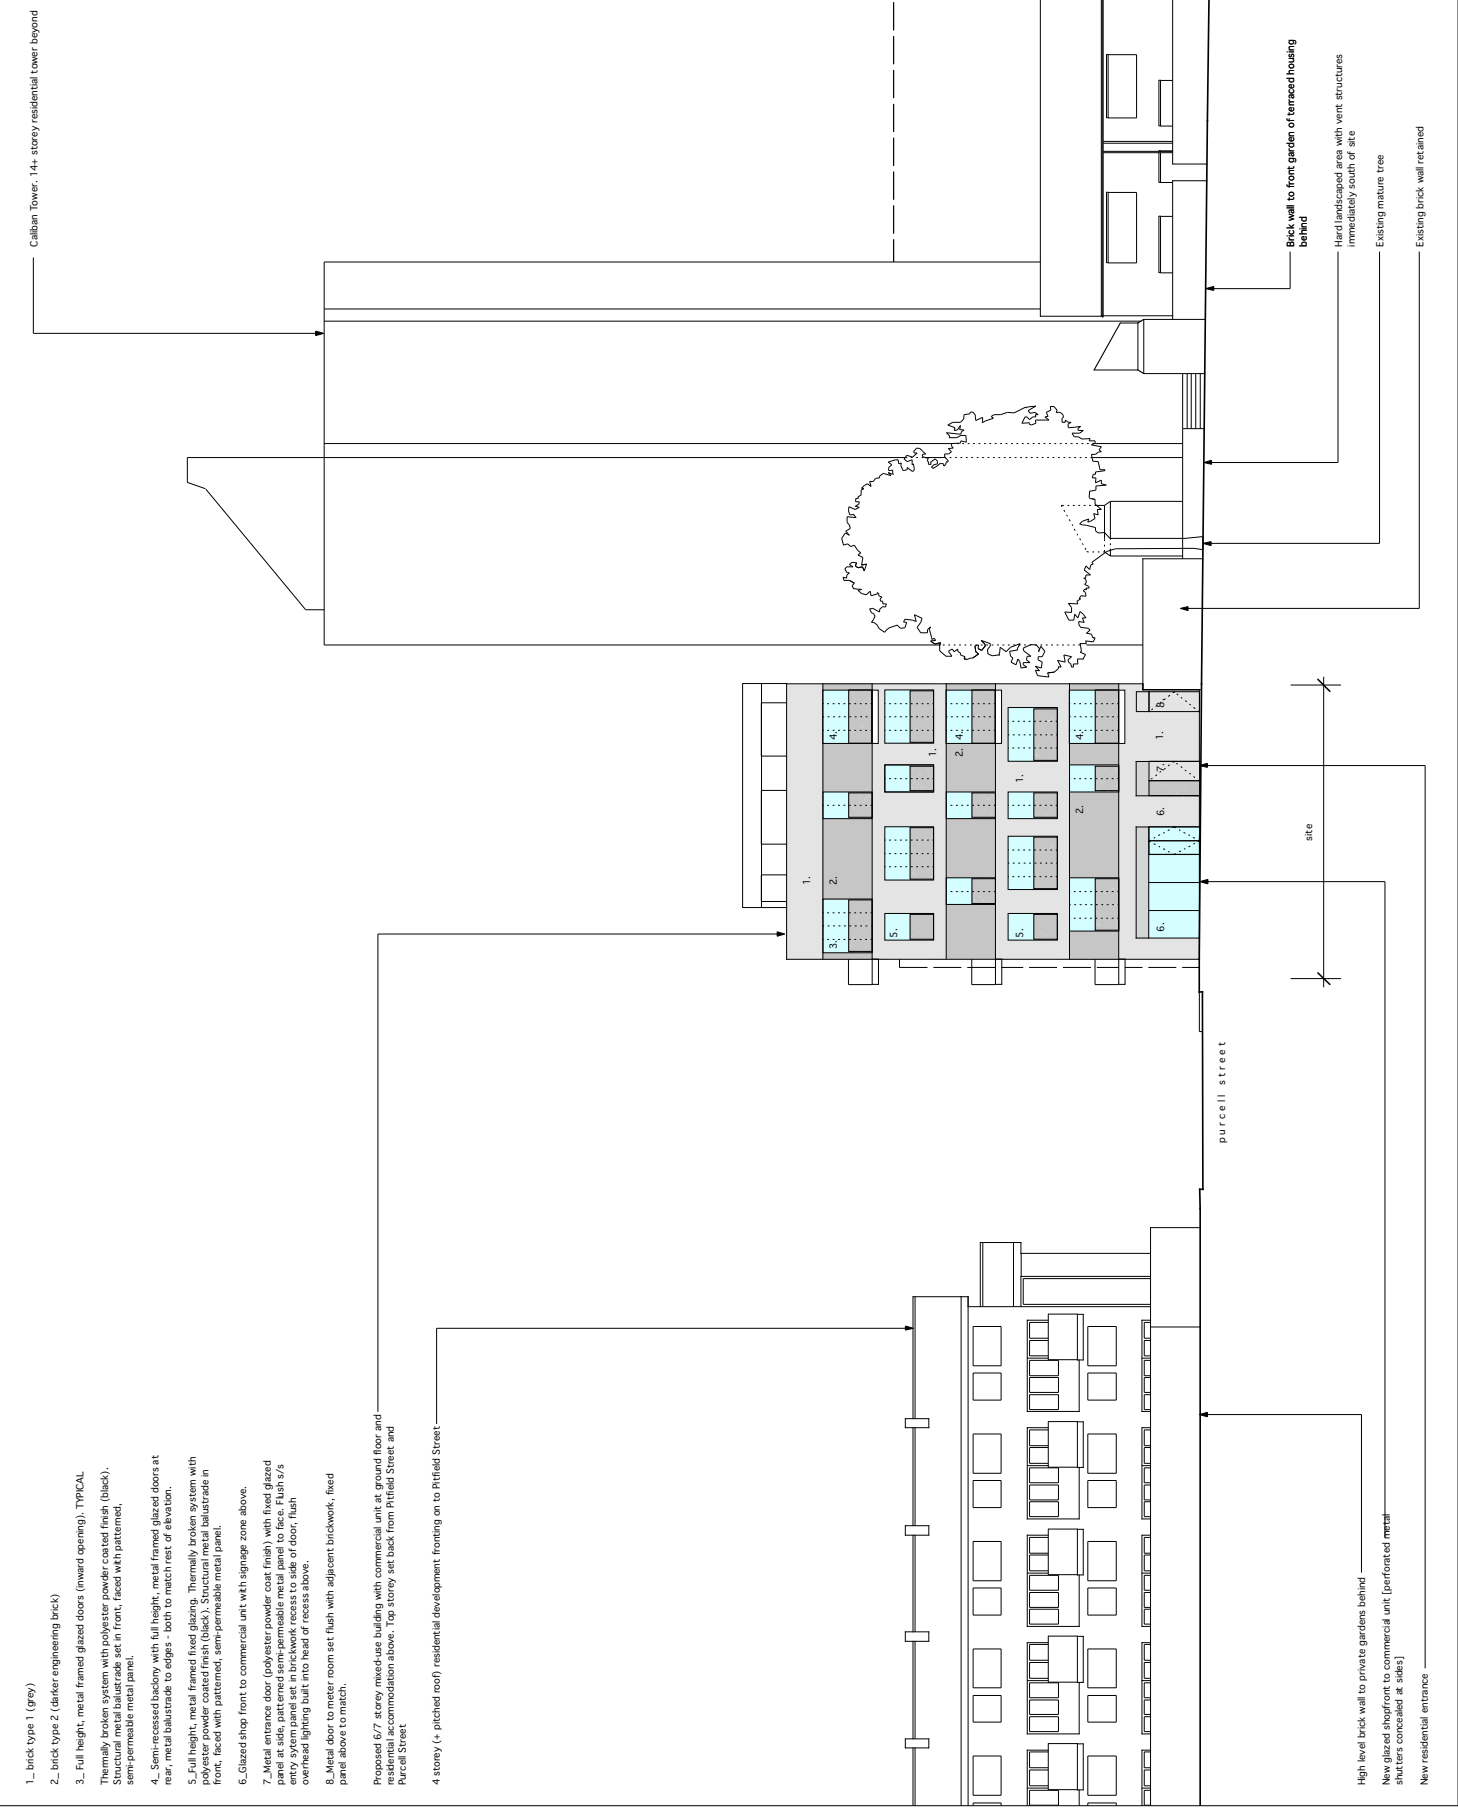

Caliban Tower, 14+ storey residential tower beyond

Purcell Street

site

Brick wall to front garden of terraced housing behind

Hard landscaped area with vent structures immediately south of site

Existing mature tree

Existing brick wall retained

High level brick wall to private gardens behind

New glazed shopfront to commercial unit (perforated metal shutters concealed at sides)

New residential entrance