



**KEY TO MATERIALS**


1. Ramp - concrete finish
2. Stair tower - concrete finish
3. Fabric Cladding
4. Metal barrier
5. Lighting column
6. Metal Screen

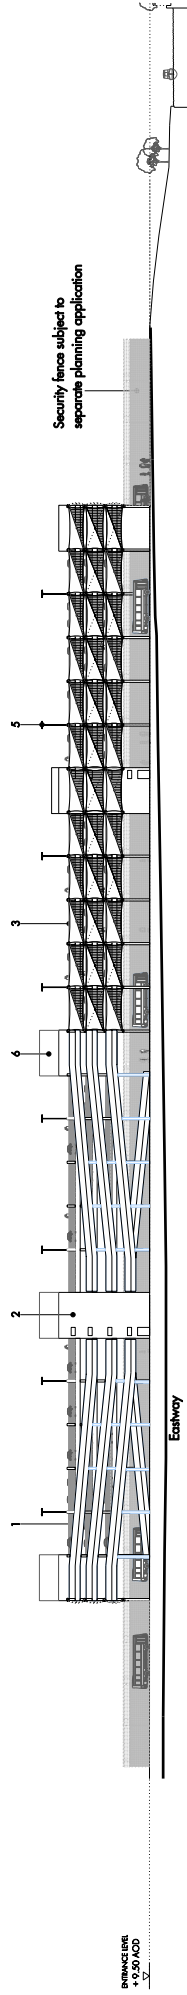

(01) NORTH ELEVATION

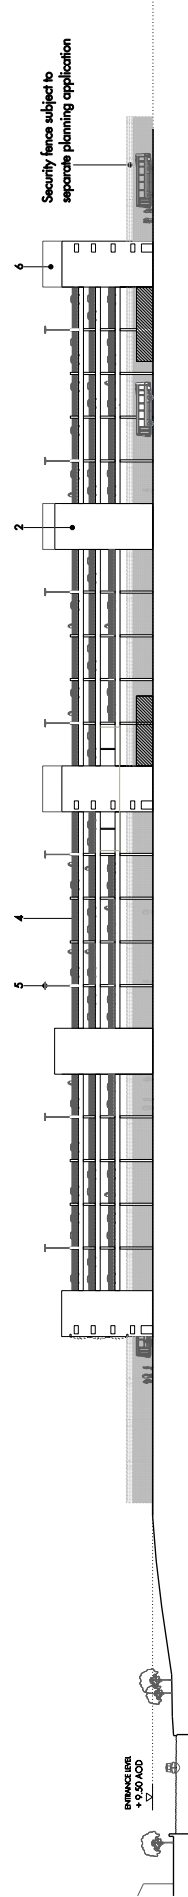

(02) SOUTH ELEVATION

 

Revisions  
 01 - 11/2018 - not produced  
 02 - 05/2019 - not produced  
 03 - 11/2019 - not produced

Allies and Morrison  
 JOB NO: 525  
 IBC/MFC: 05



MSCP\_GAMES  
 NORTH & SOUTH ELEVATIONS  
 PLANNING DRAWINGS  
 525\_05\_G\_07\_210  
 SCALE 1:500 @A1 1:1000 @A3  
 5650-CPK-ELE-A-DPL-0011