

revisions
 01 and 8 first floor elevations
 02 and 10 additional common room and
 additional common room and
 elevation between lower updated
 parapet heights updated
 03 12.08 B
 automatic opening vent added
 to elevation

date - rev
 11.11.08 A

notes

This drawing is the property of Lifschutz Davidson Sandilands. No disclosure or copy
 of it may be made without the written permission of Lifschutz Davidson Sandilands.

key plan


project
 10 East Road, N1 | North Block

client
 Rocket Investments

architect
 Lifschutz
 Davidson
 Sandilands

drawing title
 proposed north block
 west elevation (2 of 2)

scale at A1
 1:100
 scale at A3
 1:200
 drawn
 CP
 date
 09.08
 job no.
 0761 N
 drawing
 PA176
 rev.
 B

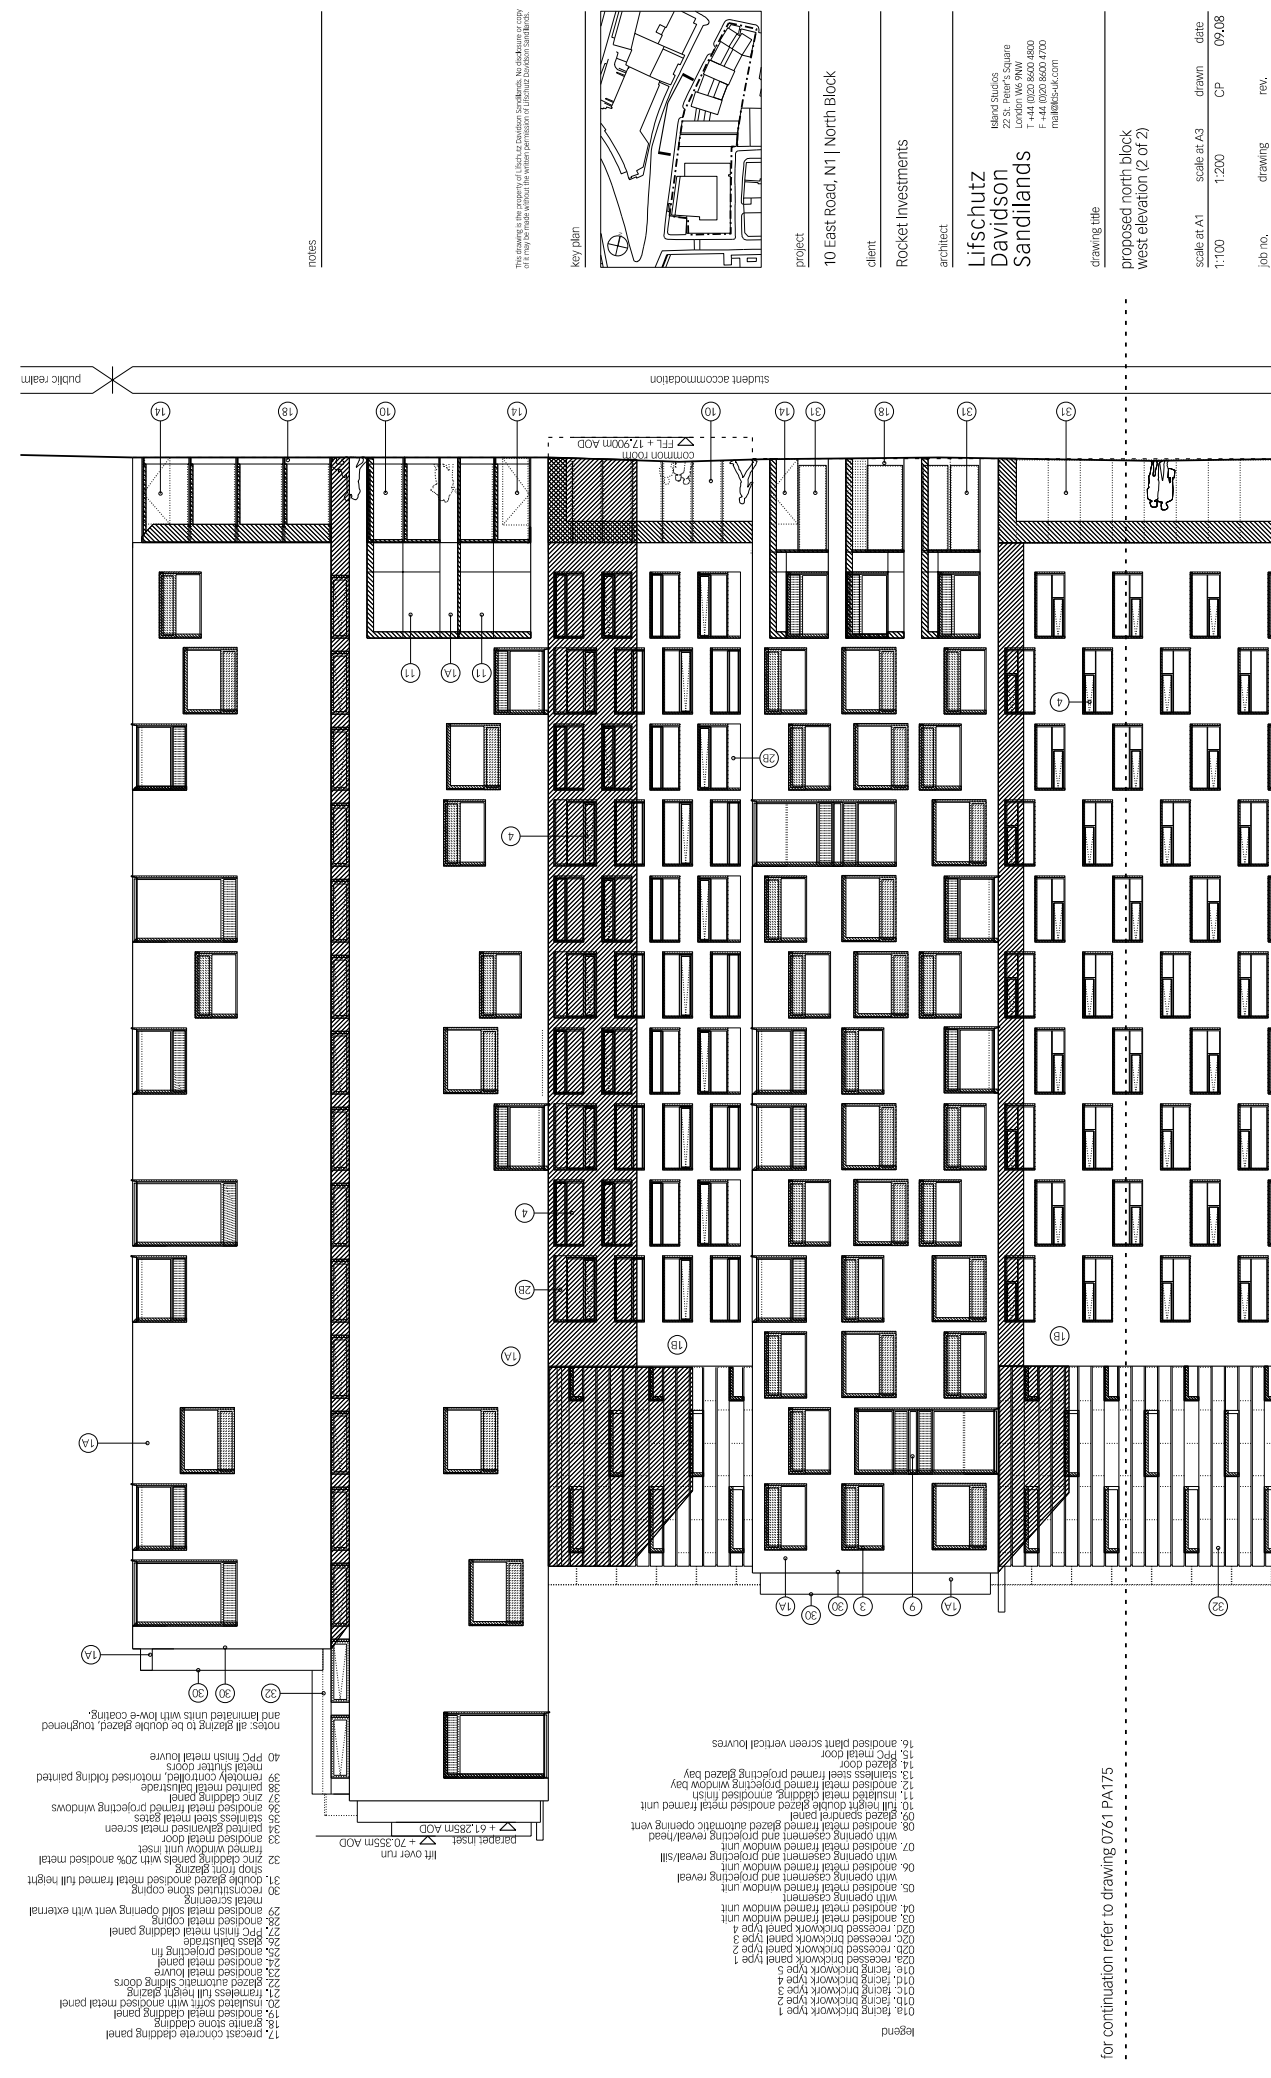

public realm

student accommodation

student 15th floor AOD +65.820m
 student 14th floor AOD +61.200m
 student 13th floor AOD +57.270m
 student 12th floor AOD +54.420m
 student 11th floor AOD +51.570m
 student 10th floor AOD +48.720m
 student 9th floor AOD +45.870m
 student 8th floor AOD +43.020m
 student 7th floor AOD +40.170m
 student 6th floor AOD +37.320m
 student 5th floor AOD +34.470m
 student 4th floor AOD +31.620m
 student 3rd floor AOD +28.770m
 student 2nd floor AOD +25.920m
 student 1st floor AOD +23.070m
 retail ground floor south AOD +18.650m

17. precast concrete cladding panel
 18. granite stone cladding
 19. insulated metal cladding panel
 20. insulated soft with anodised metal panel
 21. frames with height glazing
 22. glazed acoustic slating doors
 23. anodised metal louvre
 24. anodised metal panel
 25. anodised projecting m
 26. glass balustrade
 27. FPC finish metal cladding panel
 28. anodised metal coping
 29. anodised metal solid opening vent with external
 metal casing
 30. anodised metal coping
 31. double glazed anodised metal framed full height
 sloop front glazing
 32. zinc cladding panels with 20% anodised metal
 anodised metal door
 33. anodised metal door
 34. anodised metal door
 35. stainless steel metal screen
 36. anodised metal framed projecting windows
 37. zinc cladding panel
 38. painted metal balustrade
 39. remote controlled motorised folding painted
 metal shutter doors
 40. FPC finish metal bouve

01a. facing brickwork type 1
 01b. facing brickwork type 2
 01c. facing brickwork type 3
 01e. facing brickwork type 5
 02a. recessed brickwork panel type 1
 02b. recessed brickwork panel type 2
 02c. recessed brickwork panel type 3
 03. anodised metal framed window unit
 04. anodised metal framed window unit
 05. anodised metal framed window unit
 06. anodised metal framed window unit
 07. anodised metal framed window unit
 08. with opening casement and projecting reveal/sill
 with opening casement and projecting reveal
 09. glazed panel
 10. full height double glazed anodised metal framed unit
 11. insulated metal cladding anodised metal
 stainless steel framed projecting window bay
 12. stainless steel framed projecting window bay
 13. glazed door
 14. glazed door
 15. FPC metal floor
 16. anodised plant screen vertical louvres

0761 N PA176 B

for continuation refer to drawing 0761 PA175