
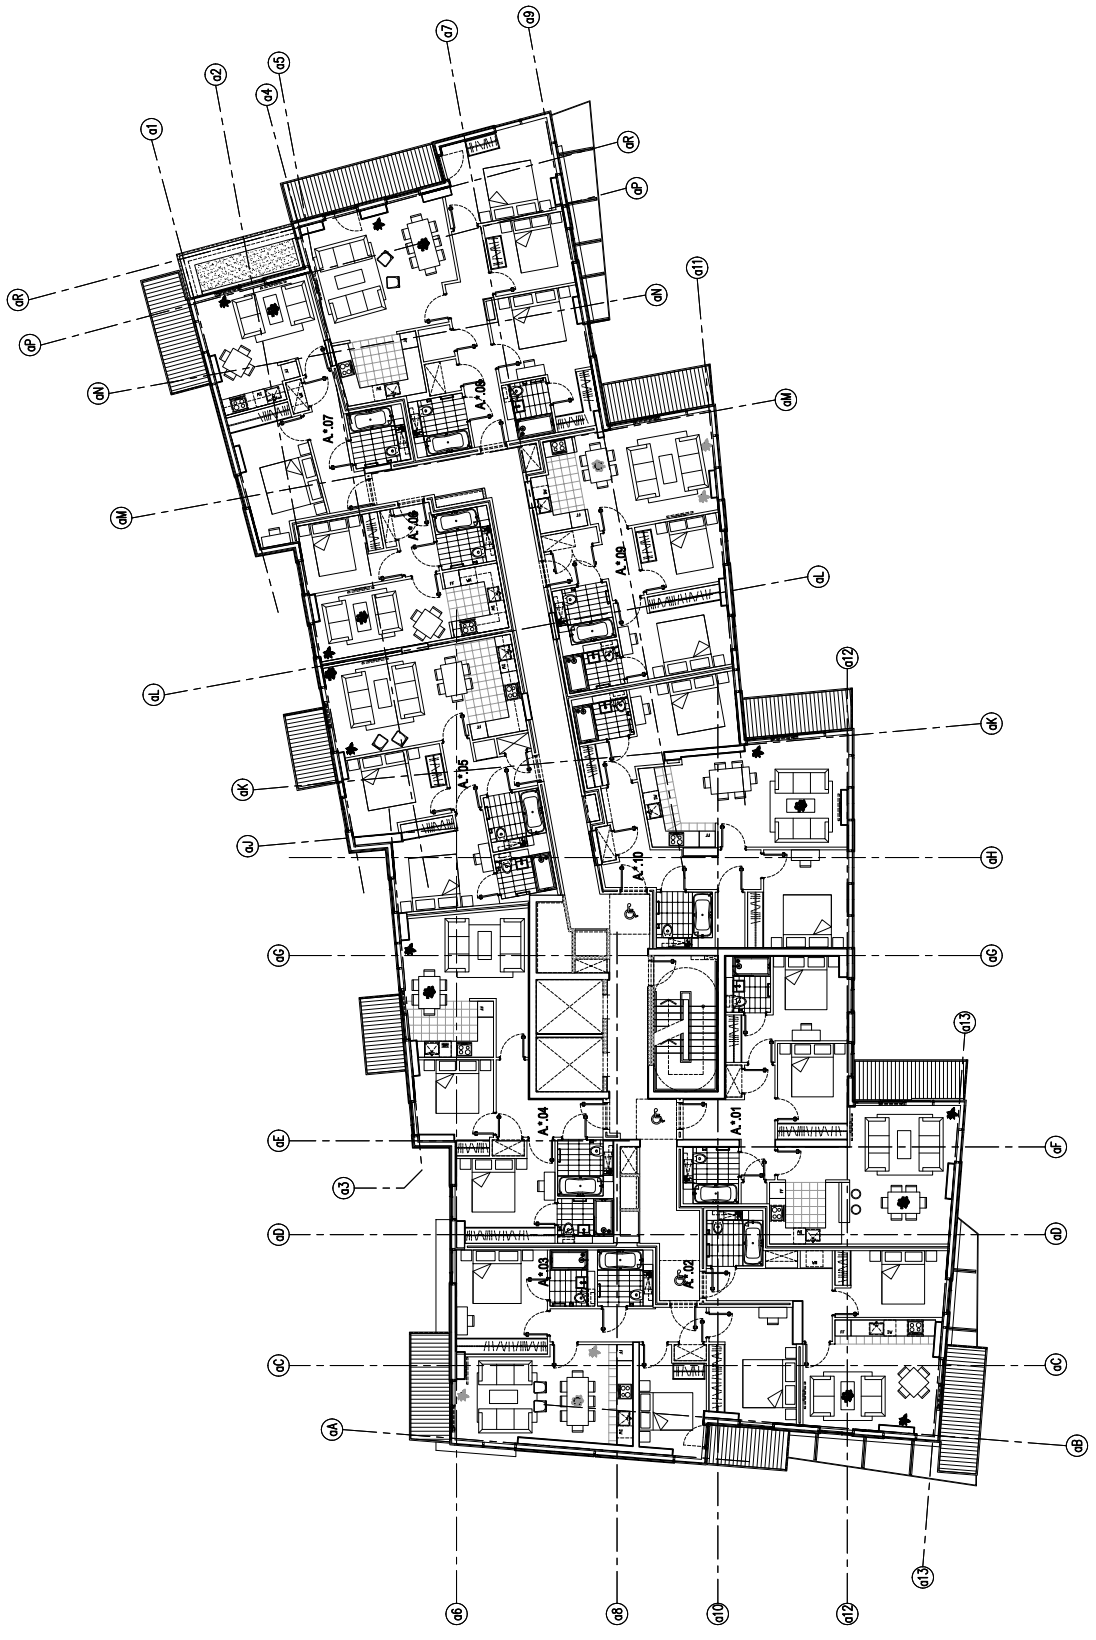


NOTES

1. The Contractor must check and confirm dimensions.
2. All work must be done in accordance with the approved drawings and specifications.
3. This drawing is not to be used for construction.
4. All work must be done in accordance with current Codes of Practice and British Standards.
5. Layout of units is indicative only.

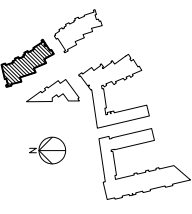

1 - 1ST TO 3RD FLOOR TYPICAL PLAN
SCALE: 1:100 (A1)

28/02/09
Date

pl Planning Issue

ROLFE JUDD

PLANNING
ARCHITECTS
INTERIORS
MEMBERS

Old Chapel Court
100, 102, 104,1000

Client
BERKELEY HOMES (CAPITAL) PLC

Project
**WOODBERRY DOWN
KSS1 REVISED PLANNING APPLICATION**

Drawing
**BLOCK A
FIRST TO THIRD FLOOR PLAN**

Scale
1:100 (A1)

Date
FEB 2009

Drawn
ROH

Revision
**4894 / T1-A-(20)P01
p1**