



NOTES

1. The Contractor must check and confirm dimensions.
2. All materials and finishes must be approved and indicated by the Architect before construction.
3. This drawing is not to be used.
4. All work and materials to be in accordance with current Codes of Practice and British Standards.
5. Layout of units is indicative only.

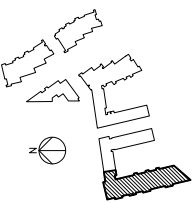


Materials Key


1. Full Height Glazing.
2. GRC Panel
3. Terracotta Panels
4. Buff Brick
5. Antique Red Brick Glazing.
6. Coloured Glazing
7. Timber Infill Panel
8. Glass Balconies
10. Steel Frame
11. Shop Front Glazing
13. Aluminium Louvres
14. Steel Plant Louvres.
15. Platinum White Brick
16. Fair-Faced Concrete
17. Timber Screen
18. Open Grille

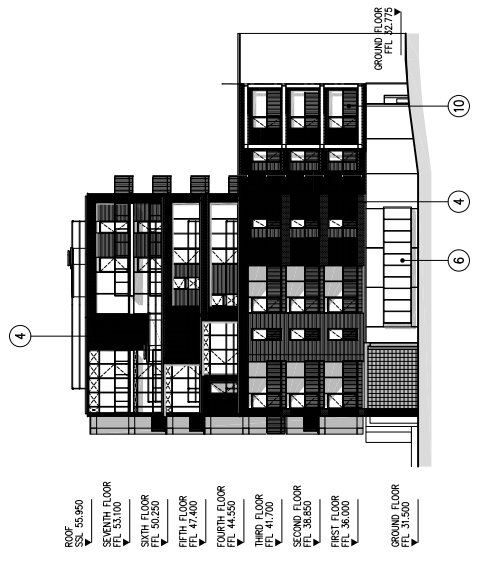


01 WEST ELEVATION
SCALE: 1:200 (A1)

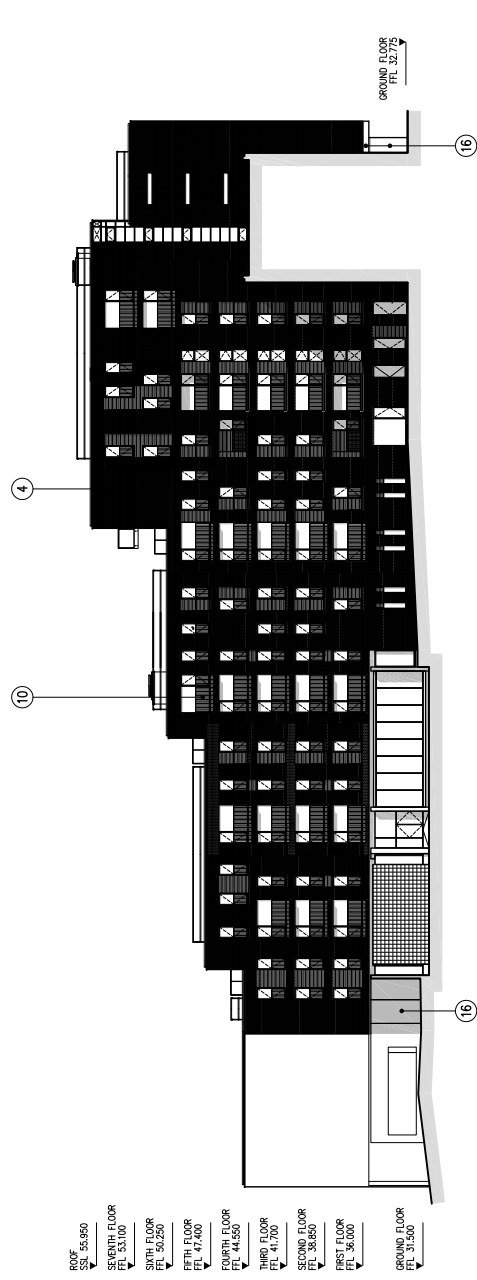

03 EAST ELEVATION
SCALE: 1:200 (A1)

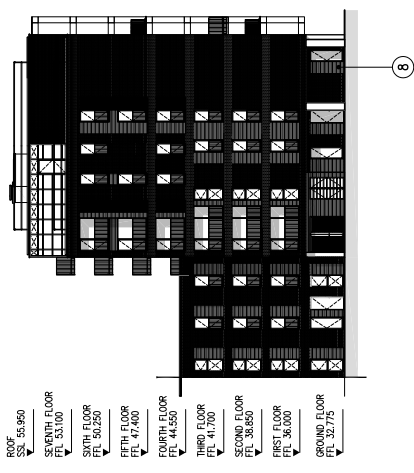

04 NORTH ELEVATION
SCALE: 1:200 (A1)

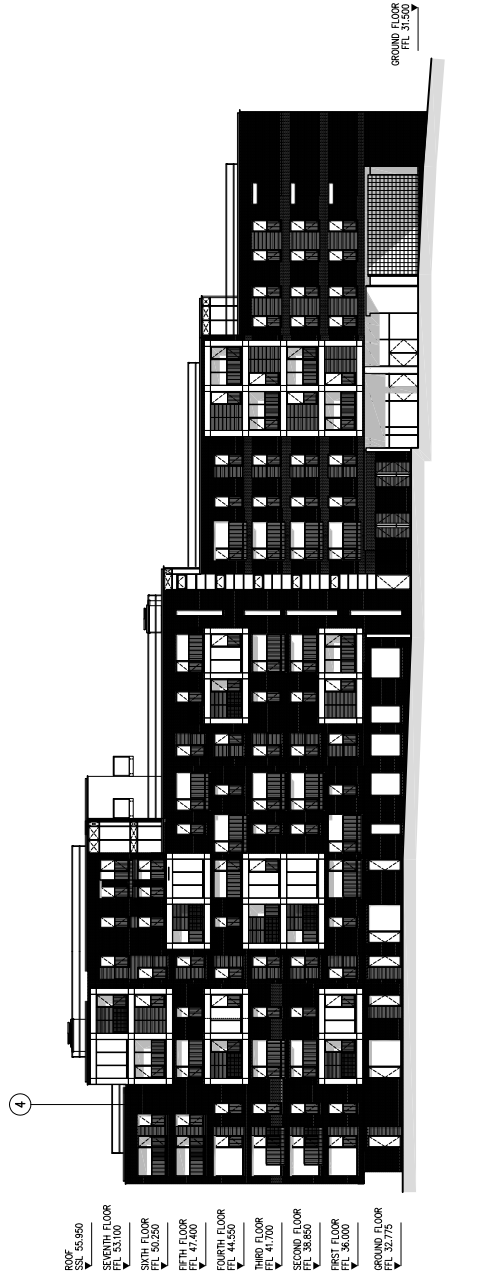

02 SOUTH ELEVATION
SCALE: 1:200 (A1)

17/03/09
RJP

ROLFE JUDD

PLANNING
ARCHITECTS
INTERIORS
EXTERIORS

Class
BERKELEY HOMES (CAPITAL) PLC

Project
**WOODBERRY DOWN
KSS1 REVISED PLANNING APPLICATION**

Block
**BLOCK G
GA ELEVATIONS**

Scale
1:200 (A1)

Date
NOV 2008

Revision
P4

Drawing No
4894 / T1-G-(20)E01

© Mott MacDonald (20) Block G GA ELEVATIONS
© Copyright Rolfe Judd Ltd

This work is issued in draft, which should not be relied upon for any legal or other purposes.