
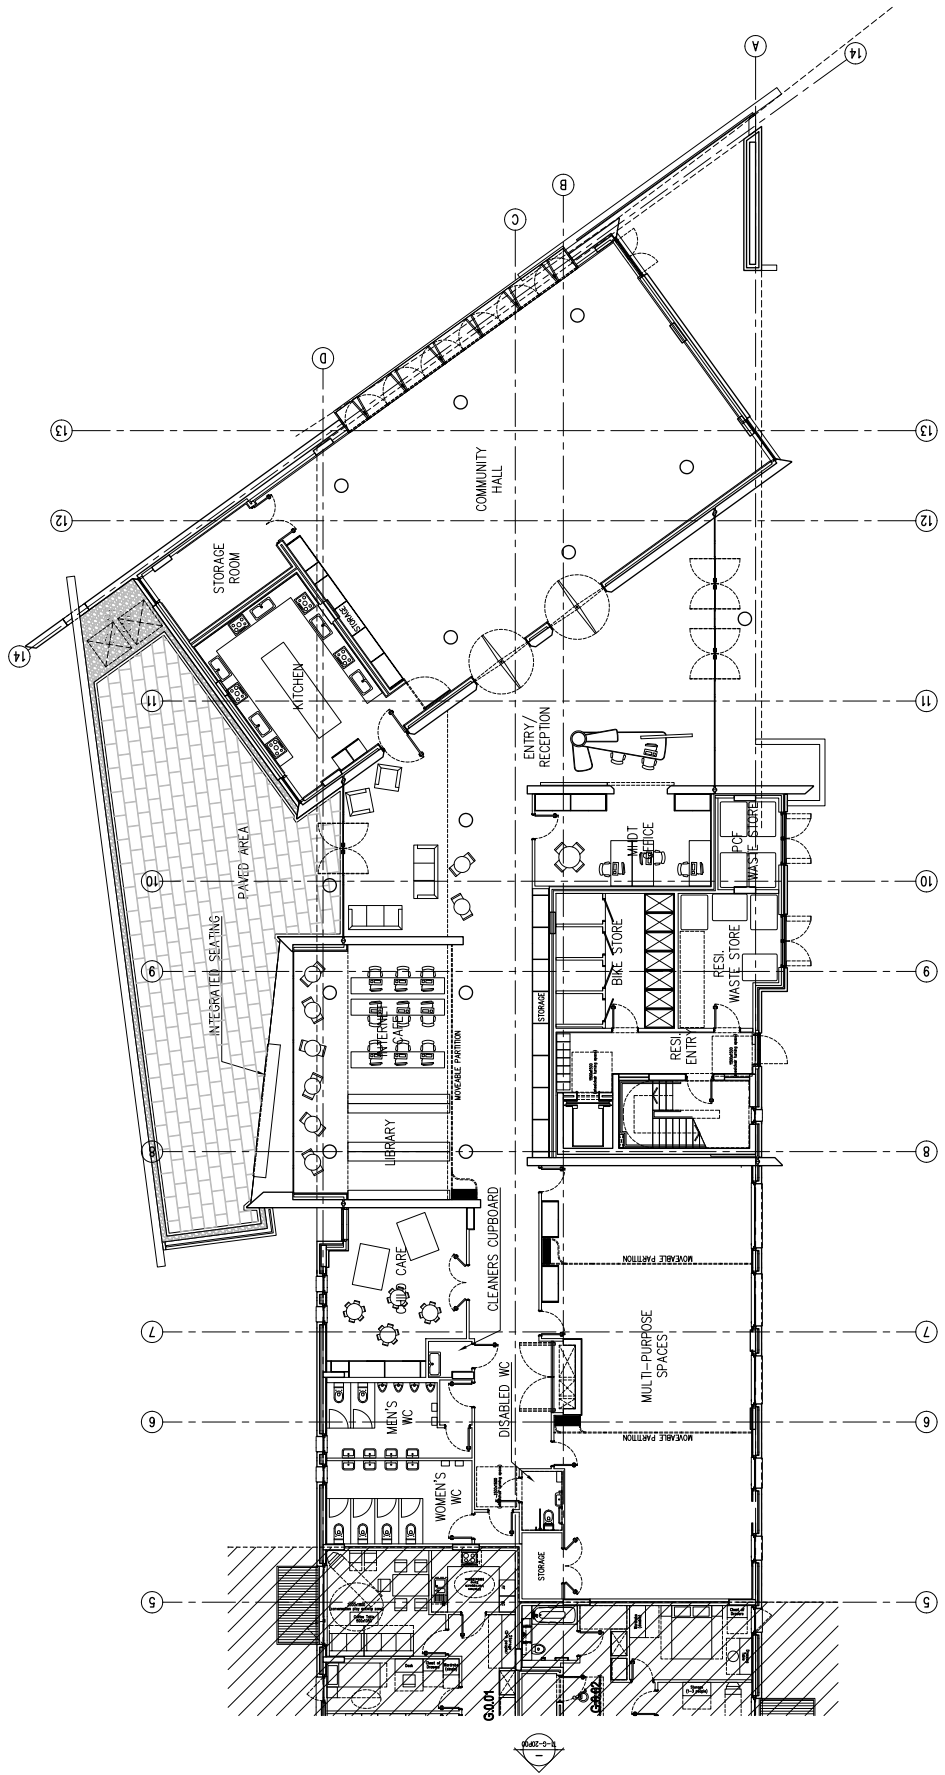


- NOTES**
1. The Contractor must check and confirm dimensions.
  2. All work must be done in accordance with the current Building Regulations and related by the Building Regulations.
  3. This drawing is not to be used for any other purpose.
  4. All work must be done in accordance with the current Building Regulations and related by the Building Regulations.
  5. Layout of units is indicative only.

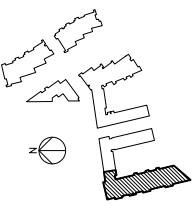

17/03/09  
 ROLFE JUDD  
 PLANNING  
 ARCHITECTS  
 100, 102, 104,1000

**ROLFE JUDD**  
 PLANNING  
 ARCHITECTS  
 100, 102, 104,1000

**BERKELEY HOMES (CAPITAL) PLC**  
 Project  
**WOODBERRY DOWN**  
**KSS1 REVISED PLANNING APPLICATION**  
 Drawing No  
**BLOCK G**  
**GROUND FLOOR PLAN (PGF)**

Scale	Date	Drawn	Revision
1:100 (A1)	NOV 2008	ROH	P4