

Block E
Woodberry Grove
Woodberry Grove - Block E

Site Area:
Gross External Area: 3026.4
Gross Internal Area: 2979.0
Total Room Area: 2819.2
Net Internal Area: 1469.7

North arrow and accessibility symbol: <850 & / OR STEP

Accommodation	Retail
Changing/Cloaks	Sport/Fitness
Child Care	Store
Circulation	Toilet
Dining	Training/Teaching
Kitchen	Unclassified
Medical	Utility
Office	Vehicle Storage
Plant	Workshop
Recreation	Worship
Resource	

Rev	Description	Drn	Chk	Date
01	Drawing updated	OCC	ARB	25/06/2019
00	Initial Supply - FMS	CC	ARB	23/05/2018




OCCUPEYE LTD www.occupeye.com Tel: 020 300 200 14

Property: Block E
Woodberry Grove
Title: Ground Floor Plan

Area Information	Job: OPP-000098481
Total Site Area:	Scale: 1:100@A1 1:200@A3
Gross External Area: 3026.4	Date: 23/05/18
Gross Internal Area: 2979.0	Survey: 09/05/18
Total Room Area: 2819.2	Drawn: OCCUPEYE
Net Internal Area: 1469.7	Checked: ARB
Filename: Woodberry Grove - Block E.dwg	
Drawing No: Woodberry Grove - Block E	

DO NOT SCALE FROM DRAWING. ALL DIMENSIONS MUST BE TAKEN ON SITE.

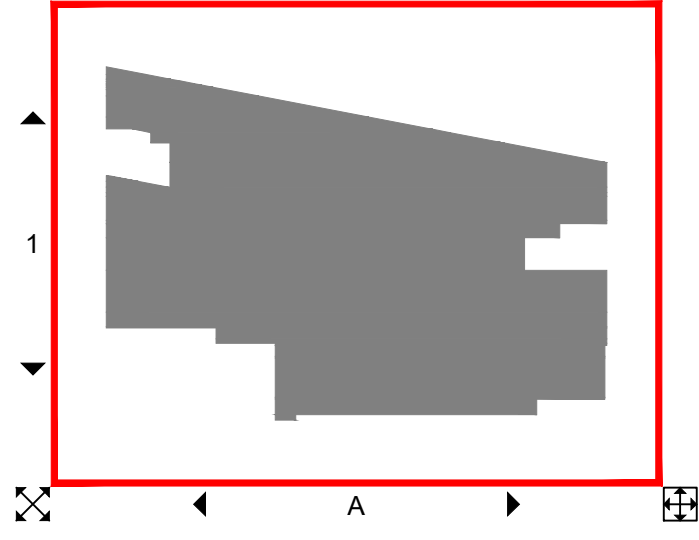

Main Building First Floor No Access to this Floor



	Accommodation		Retail
	Changing/Cloaks		Sport/Fitness
	Child Care		Store
	Circulation		Toilet
	Dining		Training/Teaching
	Kitchen		Unclassified
	Medical		Utility
	Office		Vehicle Storage
	Plant		Workshop
	Recreation		Worship
	Resource		

Rev	Description	Drn	Chk	Date
01	Drawing updated	OCC	ARB	25/06/2019
00	Initial Supply - FMS	CC	ARB	23/05/2018



OCCUPEYE LTD www.occupeye.com Tel: 020 300 200 14

Property: **Block E**
Woodberry Grove
Title: **First Floor Plan**

Area Information	Job: OPP-00098481
Total Site Area:	Scale: 1:100@A1 1:200@A3
Gross External Area: 3026.4	Date: 23/05/18
Gross Internal Area: 2979.0	Survey: 09/05/18
Total Room Area: 2819.2	Drawn: OCCUPEYE
Net Internal Area: 1469.7	Checked: ARB
Filename: Woodberry Grove - Block E.dwg	
Drawing No: Woodberry Grove - Block E	