


- Application Boundary
- Development Plot
- Phase 1A
- Phase 1B
- Phase 2A
- Phase 2B
- Enabling Works

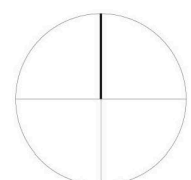


PLANNING ISSUE



FeldenCleggBradleyStudios
 LLP
 Twenty
 Tottenham Street
 London
 W1T 4RG
 t 020 73235737
 f 020 73235720
 e london@fcbstudios.com

D5	P03	PLANNING ISSUE	March 2018
Sta	Revision	Description	Date
Project Title:		BRITANNIA, HACKNEY N1 5JU	Job/Drawing No: T5073-ZZ-FCB-XX-DR-A-0214
Drawing Title:		PARAMETER PLAN	Drawing Status: D5 Revision: P03
CONSTRUCTION PHASING PLAN		Scale 1:500 (1:1000 @ A3)	Date Feb 2018
Do not scale		Drawn GSG	All dimensions to be checked on site
Original printed at A1		FCBS project reference: 1884	

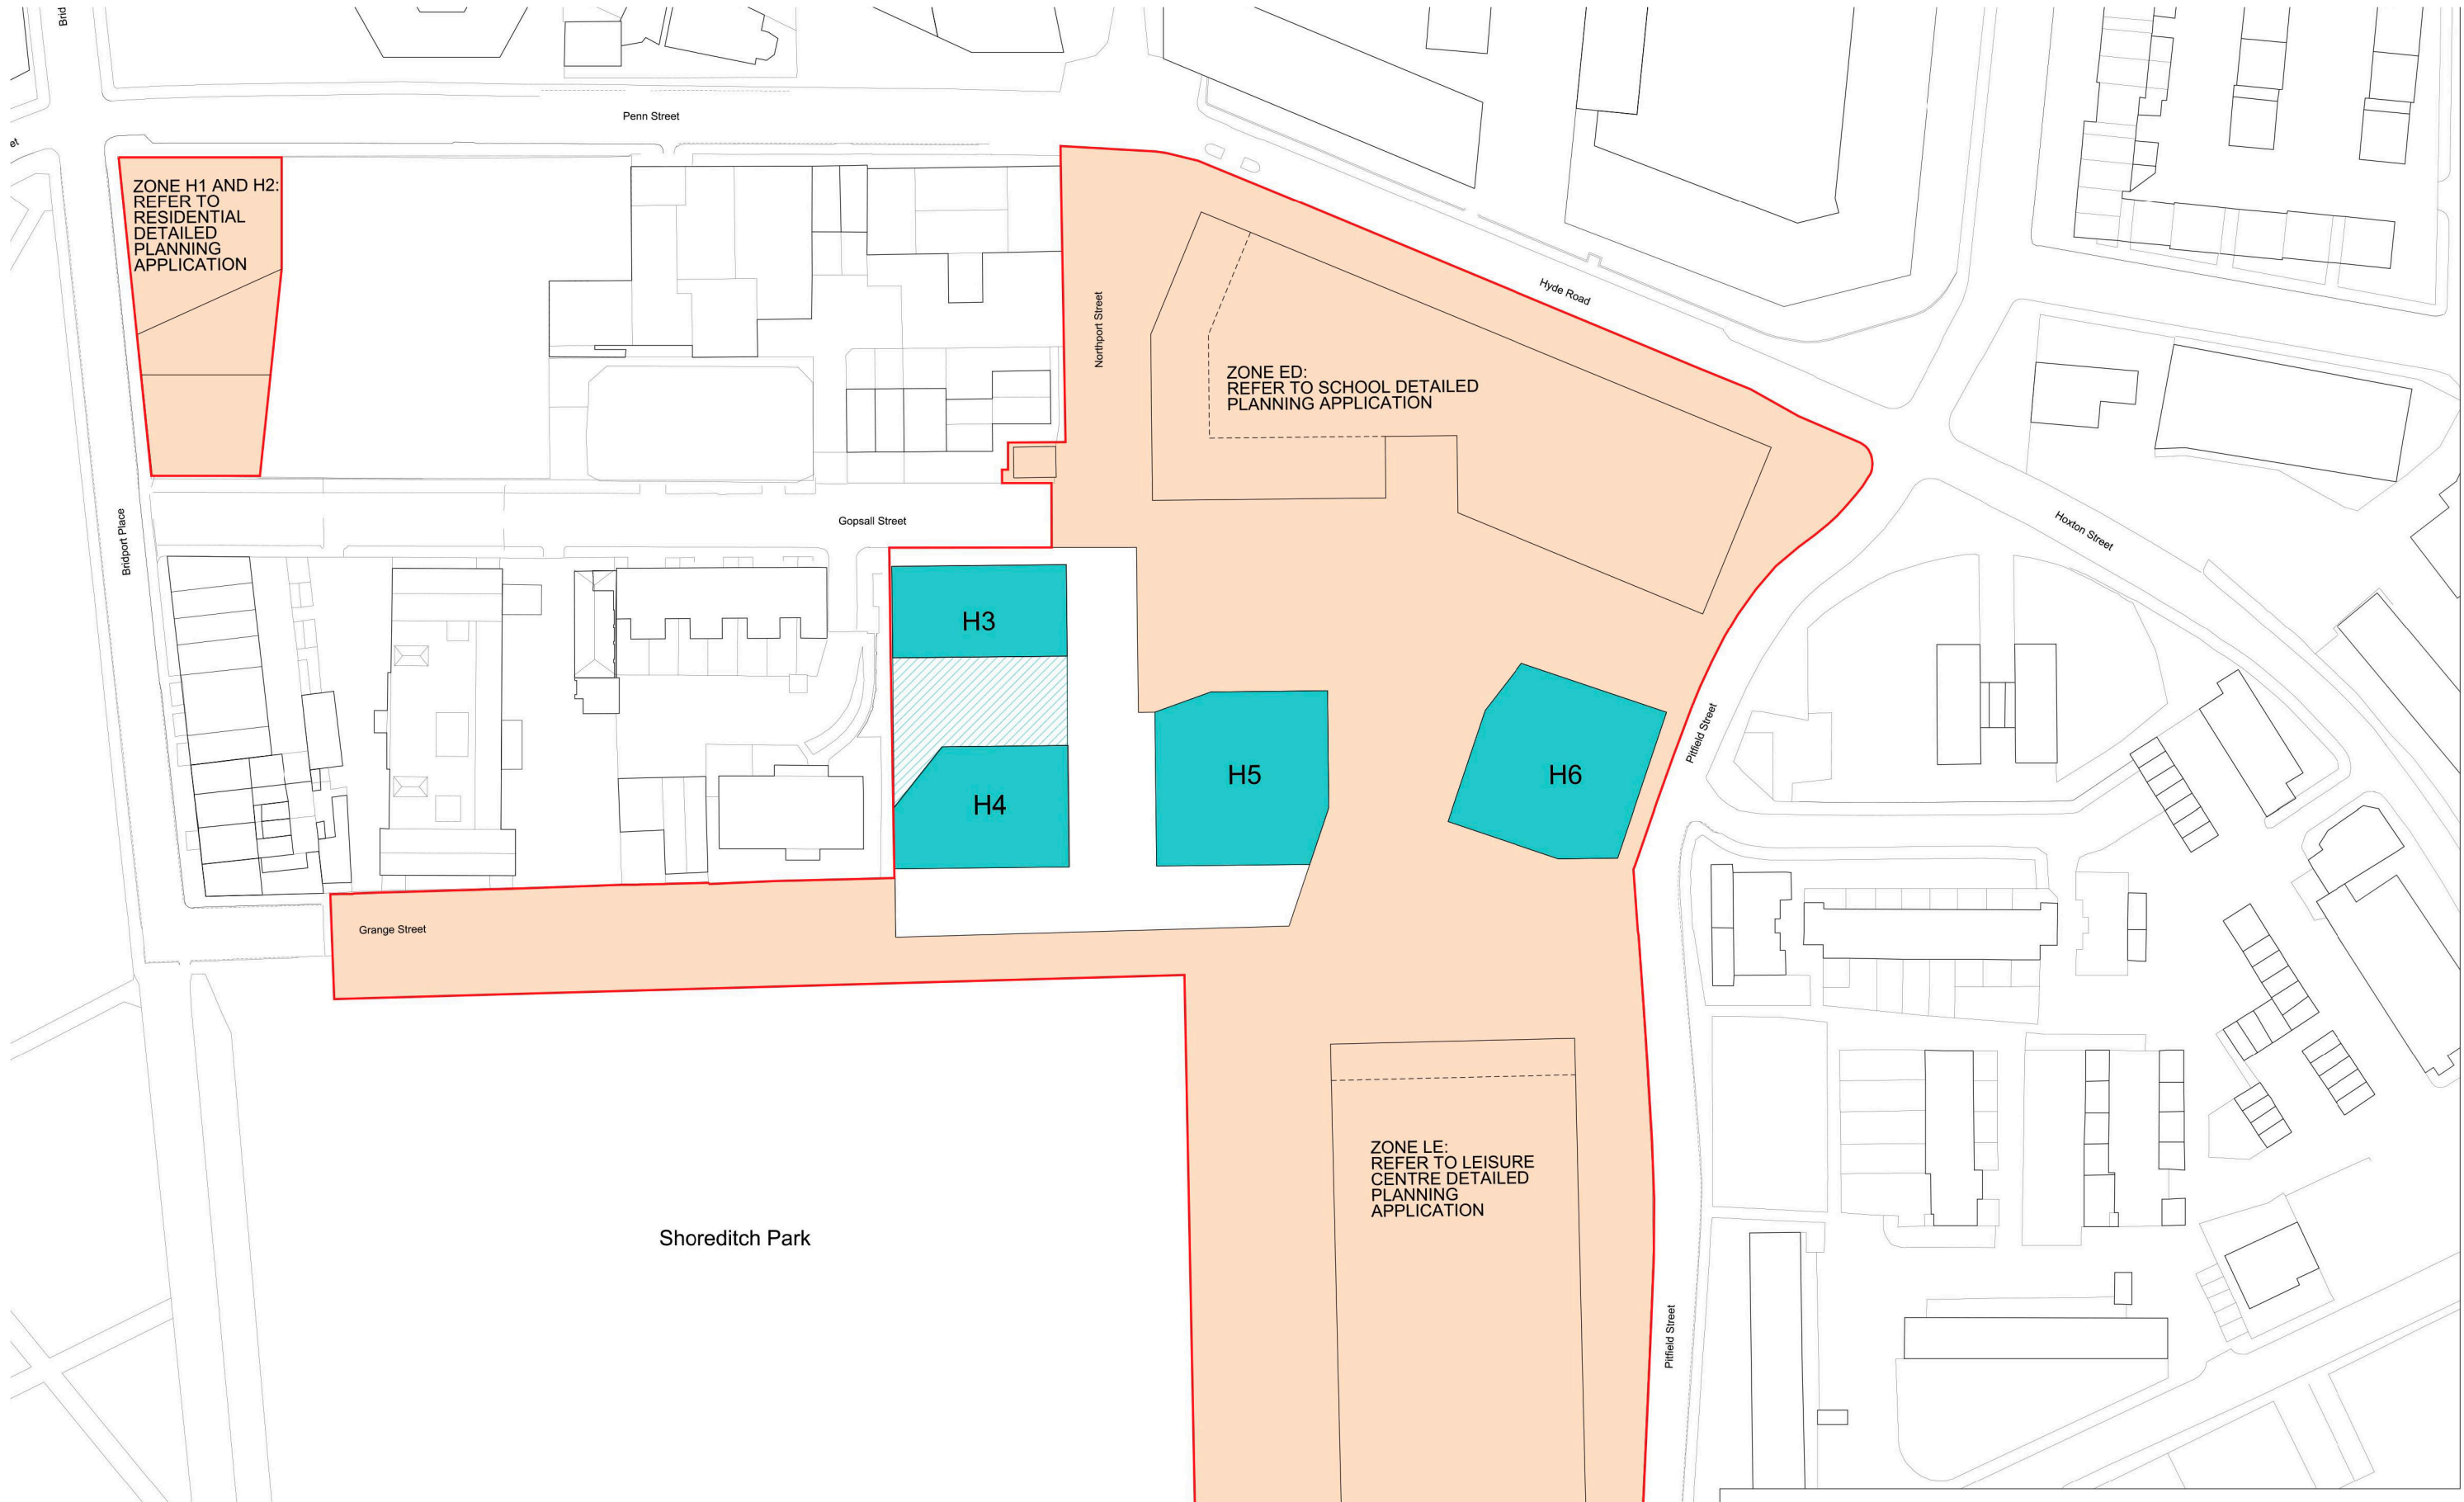

ZONE H1 AND H2:
REFER TO
RESIDENTIAL
DETAILED
PLANNING
APPLICATION

ZONE ED:
REFER TO SCHOOL DETAILED
PLANNING APPLICATION

H3

H4

H5

H6


ZONE LE:
REFER TO LEISURE
CENTRE DETAILED
PLANNING
APPLICATION

Shoreditch Park

- Application Boundary
- Existing Buildings
- Detailed Component of Application
- Proposed Basement Zones
(Maximum extent of basement to equal final detailed footprint of building)
- Proposed Basement Zone Between H3 and H4
(Max. extent of basement to equal final detailed footprint of plot boundary)



PLANNING ISSUE

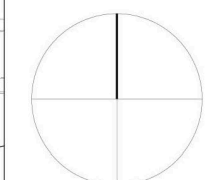


FeldenCleggBradleyStudios
LLP
Twenty
Tottenham Street
London
W1T 4RG
t 020 73235737
f 020 73235720
e london@fcbstudios.com

D5	P03	PLANNING ISSUE	March 2018
Sta	Revision	Description	Date
		Project Title: BRITANNIA, HACKNEY N1 5JU	Job/Drawing No: T5073-ZZ-FCB-00-DR-A-0215
		Drawing Title: PARAMETER PLAN	Drawing Status: D5 Revision: P03
		BASEMENT PLAN	Scale 1:500 (1:1000 @ A3)
		Do not scale	Date Feb 2018
		Original printed at A1	Drawn GSG
			All dimensions to be checked on site
			FCBS project reference: 1884



PLANNING ISSUE

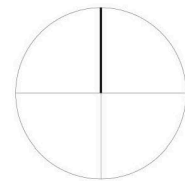


FeltonCleggBradleyStudios
LLP
Twenty
Tottenham Street
London
W1T 4RG
t 020 73235737
f 020 73235720
e london@fcbstudios.com

Sta	Revision	Description	Date
D5	P03	PLANNING ISSUE	March 2018
Project Title: BRITANNIA, HACKNEY N1 5JU			
Drawing Title: ILLUSTRATIVE ROOF PLAN MASTERPLAN			
Job/Drawing No: T5073-ZZ-FCB-XX-DR-A-0250			
Drawing Status: D5 Revision: P03			
Scale: 1:500 (1:1000 @ A3)			
Date: Feb 2018			
Drawn: GSG			
Do not scale			All dimensions to be checked on site
Original printed at A1			FCBS project reference: 1884



PLANNING ISSUE

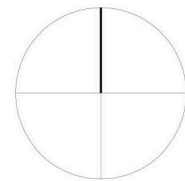

FeildenCleggBradleyStudios
LLP
Twenty
Tottenham Street
London
W1T 4RG
t 020 73235737
f 020 73235720
e london@fcbstudios.com

D5 Sta	P03 Revision	PLANNING ISSUE Description	March 2018 Date
Project Title:		Job/Drawing No:	
BRITANNIA, HACKNEY N1 5JU		T5073-ZZ-FCB-XX-DR-A-0251	
Drawing Title:		Drawing Status: D5 Revision: P03	
ILLUSTRATIVE GROUND FLOOR PLAN		Scale 1:500 (1:1000 @ A3)	
Do not scale		Date Feb 2018	
Original printed at A1		Drawn GSG	
		All dimensions to be checked on site	
		FCBS project reference: 1884	