


EXISTING GROUND FLOOR

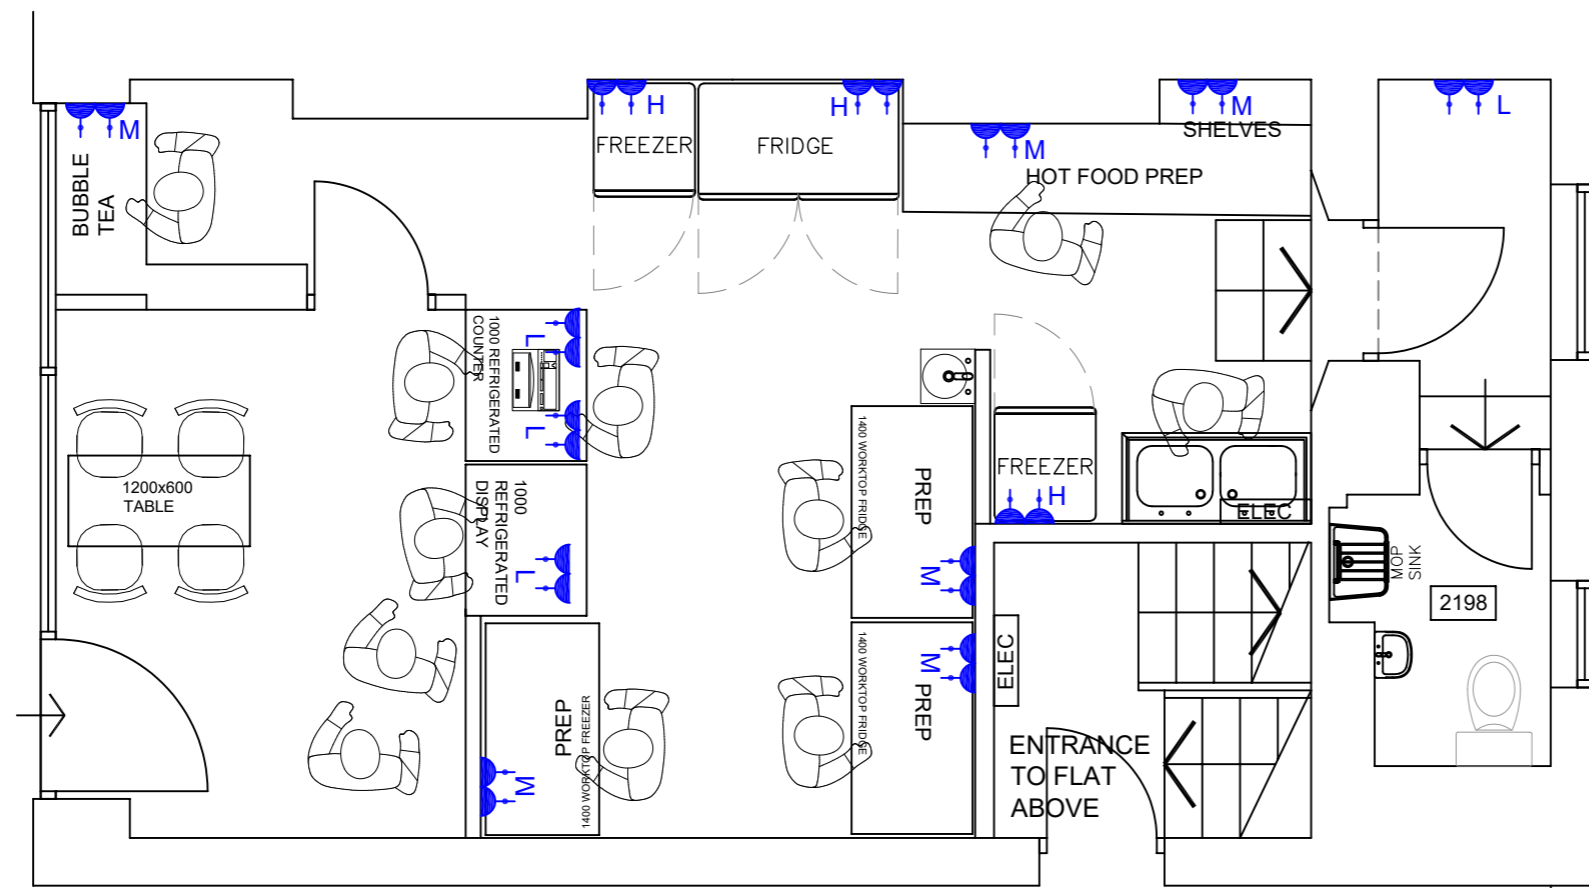

PROPOSED GROUND FLOOR

ABBREVIATIONS:
 H - HIGH LEVEL 1900mm ABOVE FFL
 M - MID LEVEL 1300mm ABOVE FFL
 L - LOW LEVEL 600mm ABOVE FFL
 CV - WITHIN CEILING VOID
 D - IN DADO TRUNKING

B	DRAWING REVISED	21.7.22	MAS
A	DRAWING REVISED	19.7.22	MAS
REV	AMENDMENT	DATE	CHKD



CLIENT
-

PROJECT
121 CITY ROAD
LONDON
EC1V 1JB

DRAWING TITLE
EXISTING & PROPOSED FLOOR PLANS

SCALE 1:50@A3	DRAWN BY MAS	CHECKED -	DATE MAR'22
DRAWING NUMBER 21147-02		REVISION B	