

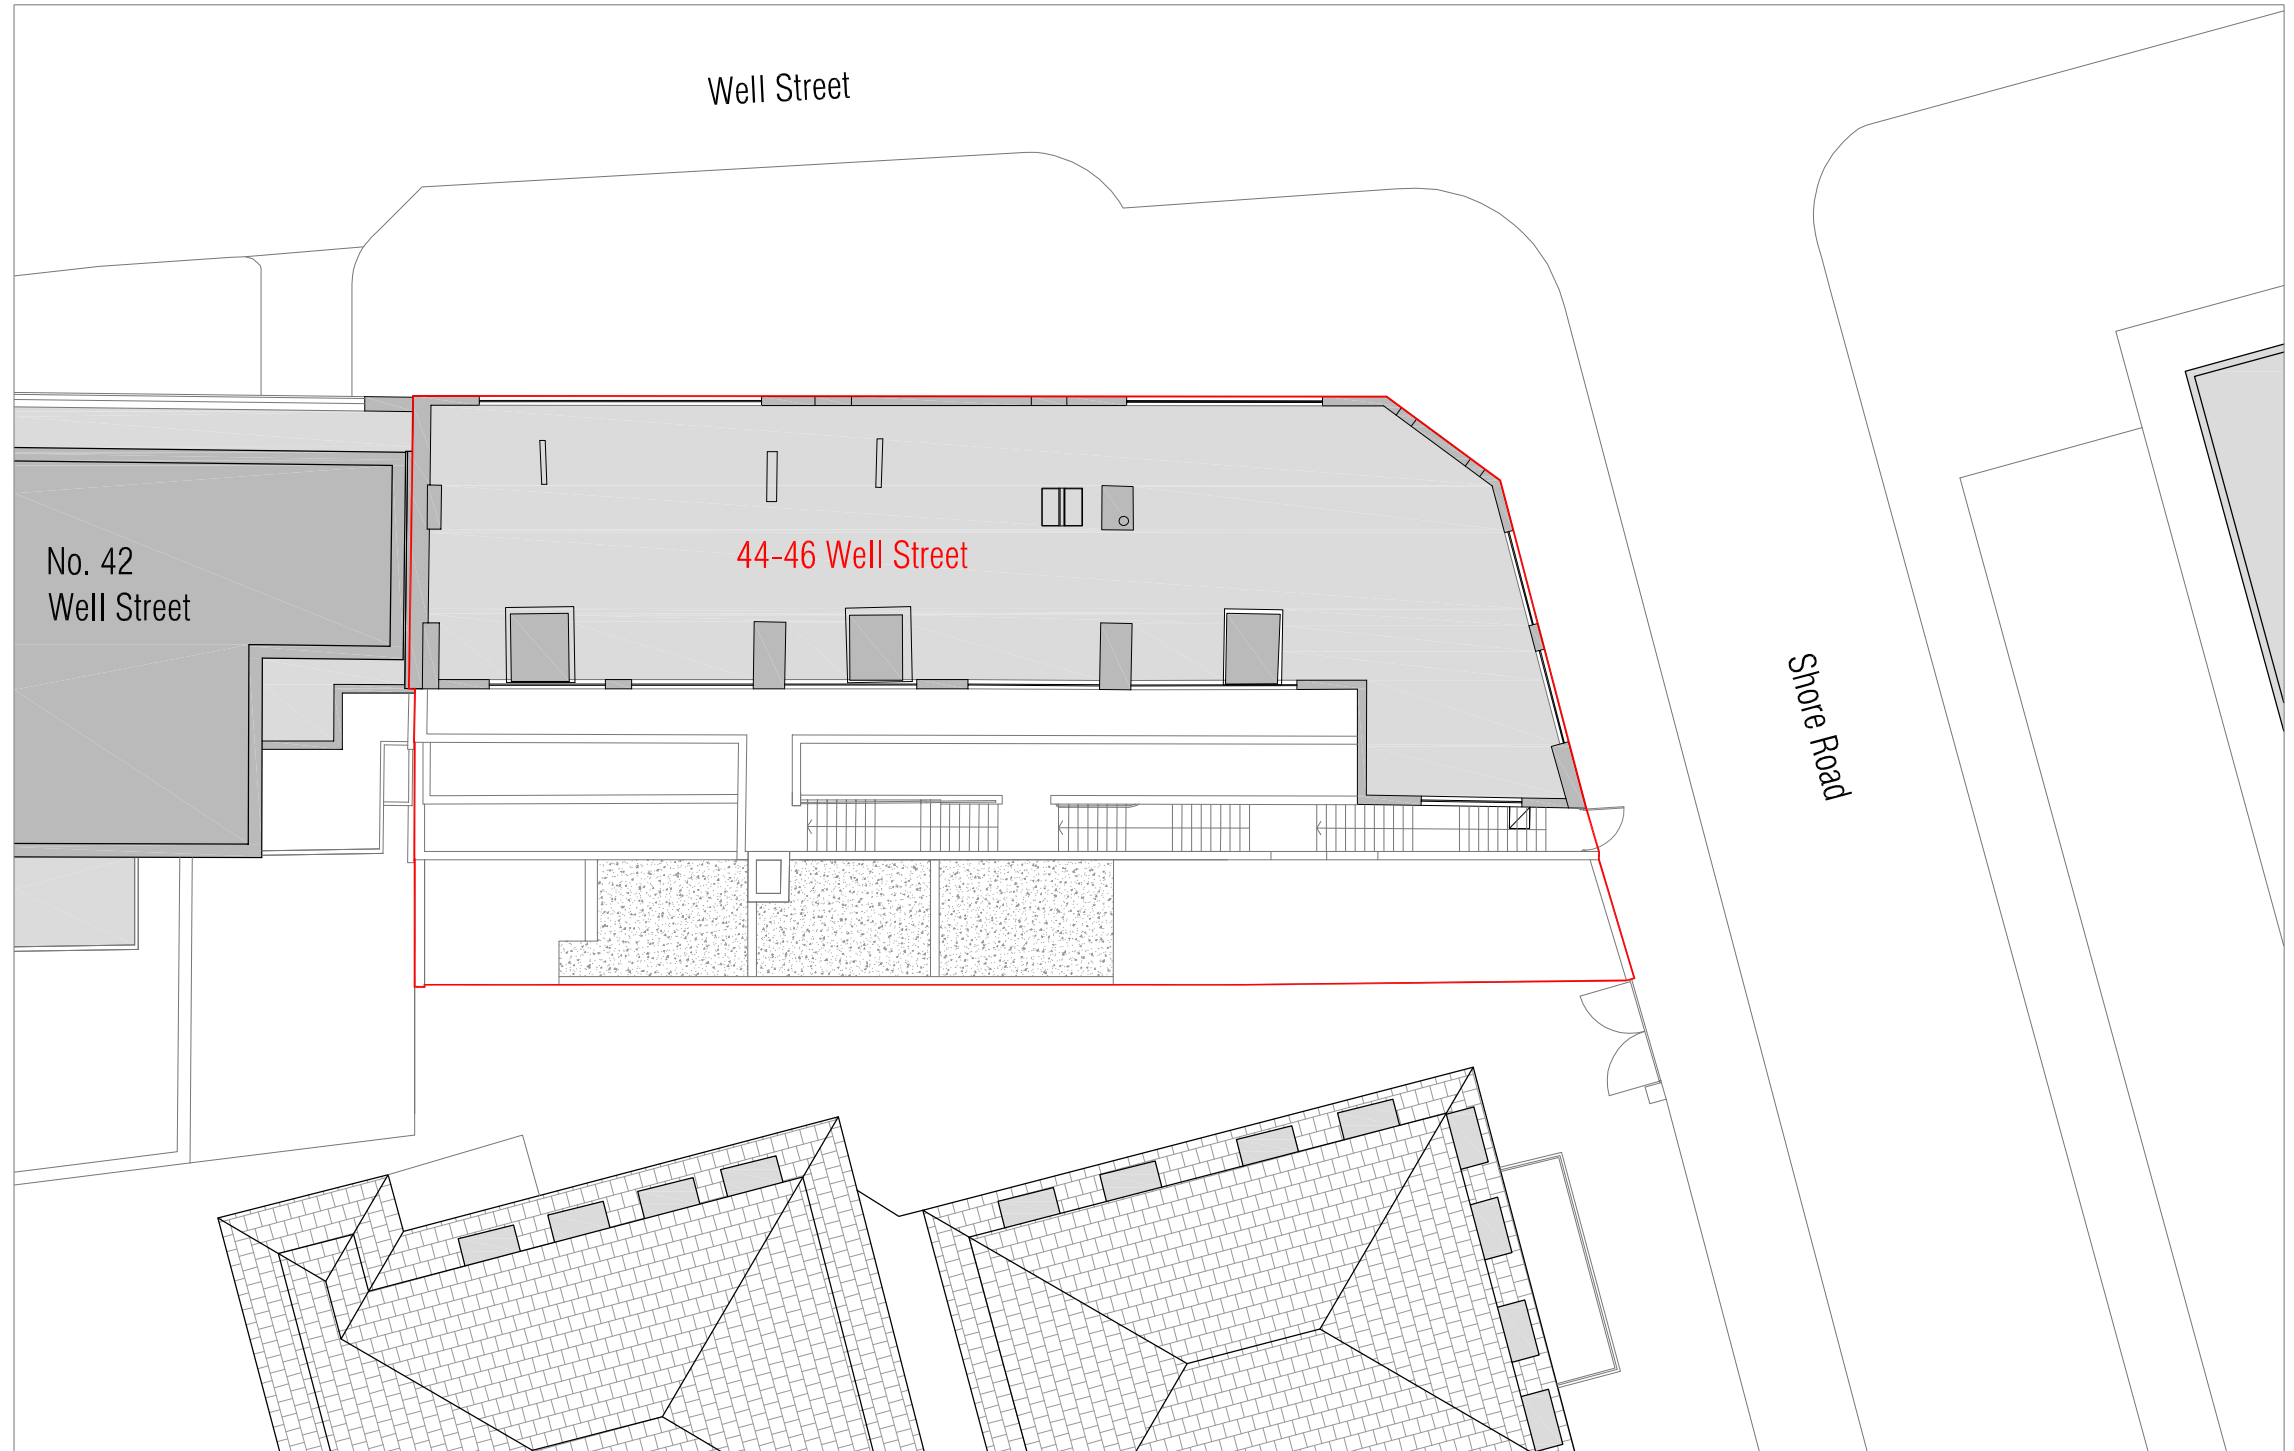


LOCATION PLAN

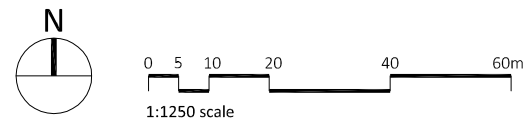

SITE PLAN AS EXISTING

site boundary —

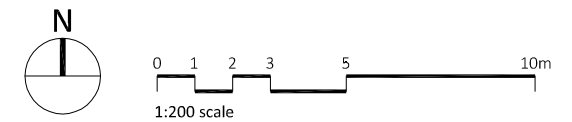

- General Notes
1. This drawing is the copyright of Studio Verve Architects Ltd and may not be reproduced without permission.
 2. Drawings must be read in conjunction with all relevant drawings and specifications.
 3. Do not scale from this drawing.
 4. Contractors to check all dimensions on site prior to fabrication and setting out. Any discrepancies to be reported to the architect.

Enver House
2-4 Tottenham Road
London N1 4BZ

T: +44 (0)207 254 2852
E: info@studioverve.co.uk
www.studioverve.co.uk



Client
Nicer Estates Ltd

Project
44-46 Well Street
London
E9 7PX

Drawing Title
AS EXISTING
Location Plan
Site Plan

Scale 1:1250 & 1:200 @ A3	Purpose of Issue PLANNING	Date of First Issue 11.11.20
Project no. 2012	Drawing no. A-DR-00-0001	Revision No. P01