



Notes:
 DO NOT SCALE THIS DRAWING UNLESS USED FOR PLANNING PURPOSES. USE FIGURED DIMENSIONS ONLY. CONTRACTORS ARE RESPONSIBLE FOR TAKING AND CHECKING SITE DIMENSIONS.
 DESIGN COPYRIGHT IS VESTED IN THE ARCHITECT FROM WHOM CONSENT MUST BE OBTAINED FOR COPYING OR REPRODUCING THIS DRAWING.

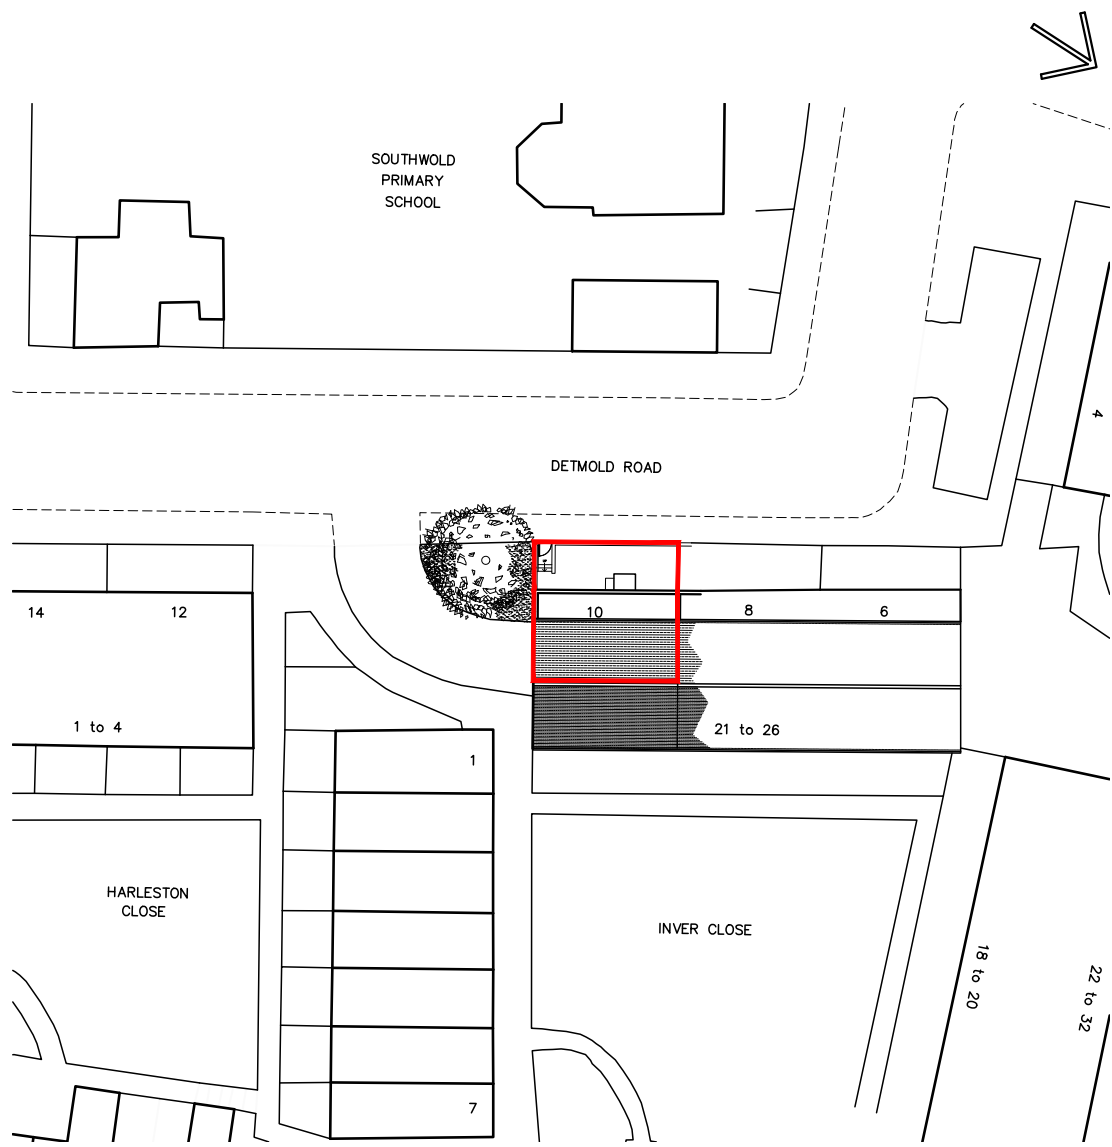

LOCATION PLAN
 SCALE 1:1250 © A3



EXISTING SITE PLAN
 SCALE 1:500 © A3

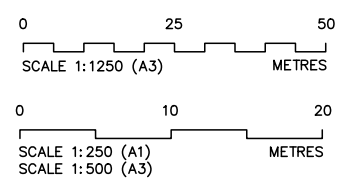

Rev.	Date	Comment	By
/	/	PRELIMINARY	/

Do not scale from this drawing unless used for planning purposes.
 All dimensions are to be checked and confirmed on site.
 Any discrepancies are to be reported immediately to the Architect or Main Contractor.

COPYRIGHT © 2013
 ALL RIGHTS DESCRIBED IN THE CHAPTER IV OF THE COPYRIGHT DESIGN AND PATENTS ACT 1988, HAVE BEEN GENERALLY ASSERTED.

Client:
 Hackney Council
 Jack Watts Community Flats
 10 Detmold Road E5 9NJ

Project:
Proposed Change of Use
 E(g)(i) TO C3 (RESIDENTIAL)

Drawing:
 Existing Location and Site Plans

Project No.	Drawing No.	Issue	Status
1403	PL-001	-	-

Scale	Date	Drawn By	Checked By
As Shown	Aug22	JP	NH

HP Architects
 (E) rickhasel@hparchitects.uk
 (E) jaypresland@hparchitects.uk
 (W) www.hparchitects.uk