

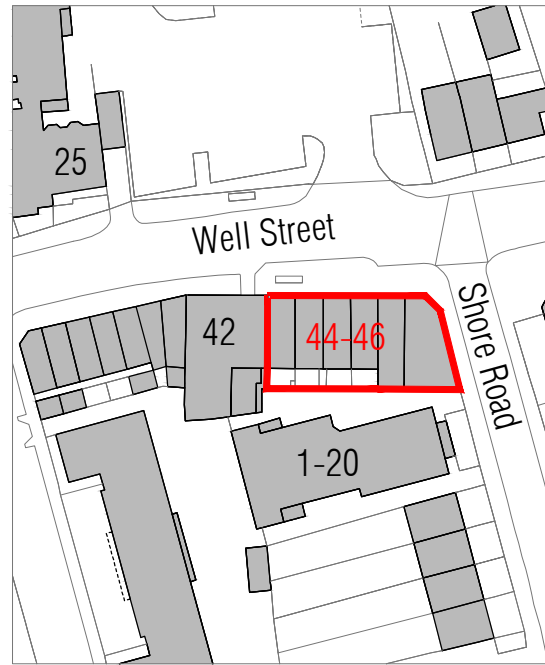


| Rev | Date | Notes | Drawn By |
|-----|----------|---------------------|----------|
| P01 | 11.11.20 | Issued for Planning | SR |
| P02 | 16.08.22 | Massing reduced | JE |

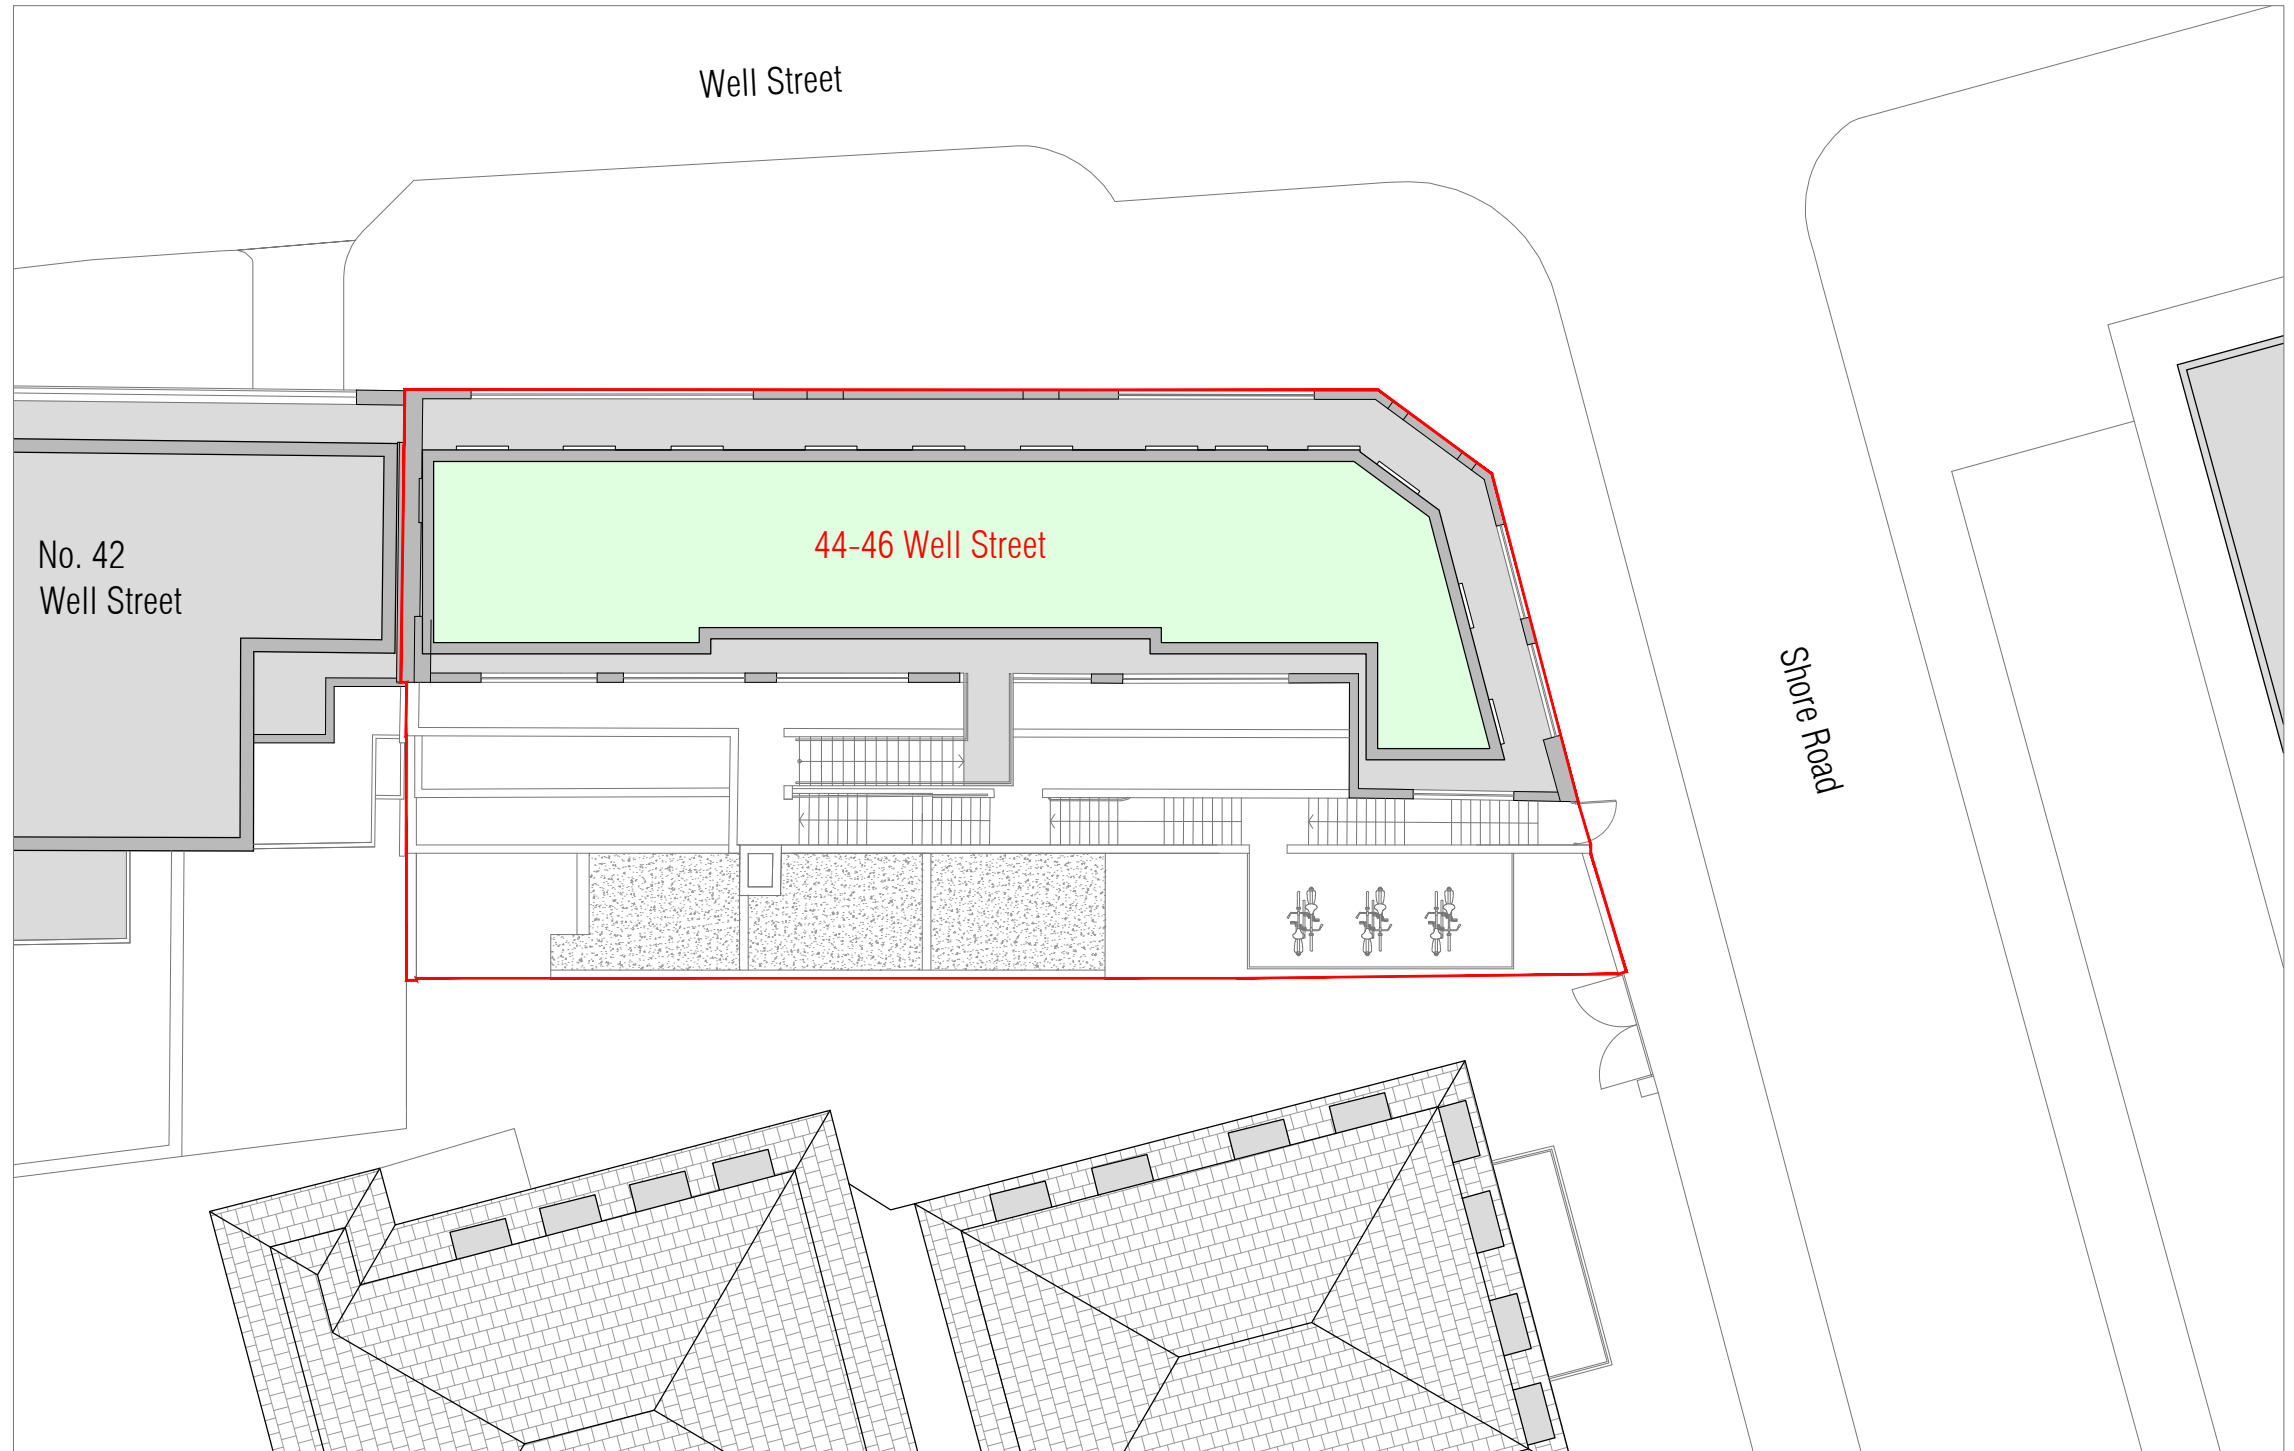


LOCATION PLAN

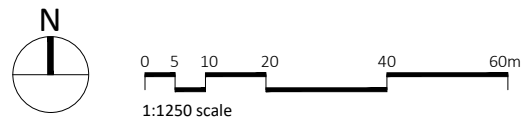

SITE PLAN AS PROPOSED

site boundary

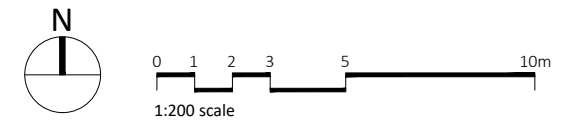

- General Notes
1. This drawing is the copyright of Studio Verve Architects Ltd and may not be reproduced without permission.
 2. Drawings must be read in conjunction with all relevant drawings and specifications.
 3. Do not scale from this drawing.
 4. Contractors to check all dimensions on site prior to fabrication and setting out. Any discrepancies to be reported to the architect.

Unit 1C Haggerston Studios
284-288 Kingsland Road
London E8 4DN
T: +44 (0)207 254 2852
E: info@studioverve.co.uk
www.studioverve.co.uk



Client
Nicer Estates Ltd

Project
44-46 Well Street
London
E9 7PX

Drawing Title
**AS PROPOSED
Location Plan
Site Plan**

| | | |
|------------------------------|-------------------------------------|--|
| Scale 1:1250/1:200 | Purpose of Issue PLANNING | Date of First Issue 11.11.20 |
| Project no. 2012 | Drawing no. A-DR-10-0001 | Revision No. P02 |