



Notes
 DO NOT SCALE THIS DRAWING UNLESS USED FOR PLANNING PURPOSES. USE FIGURED DIMENSIONS ONLY CONTRACTORS ARE RESPONSIBLE FOR TAKING AND CHECKING SITE DIMENSIONS
 DESIGN COPYRIGHT IS VESTED IN THE ARCHITECT FROM WHOM CONSENT MUST BE OBTAINED FOR COPYING OR REPRODUCING THIS DRAWING



LOCATION PLAN
 SCALE 1:1250 © A3

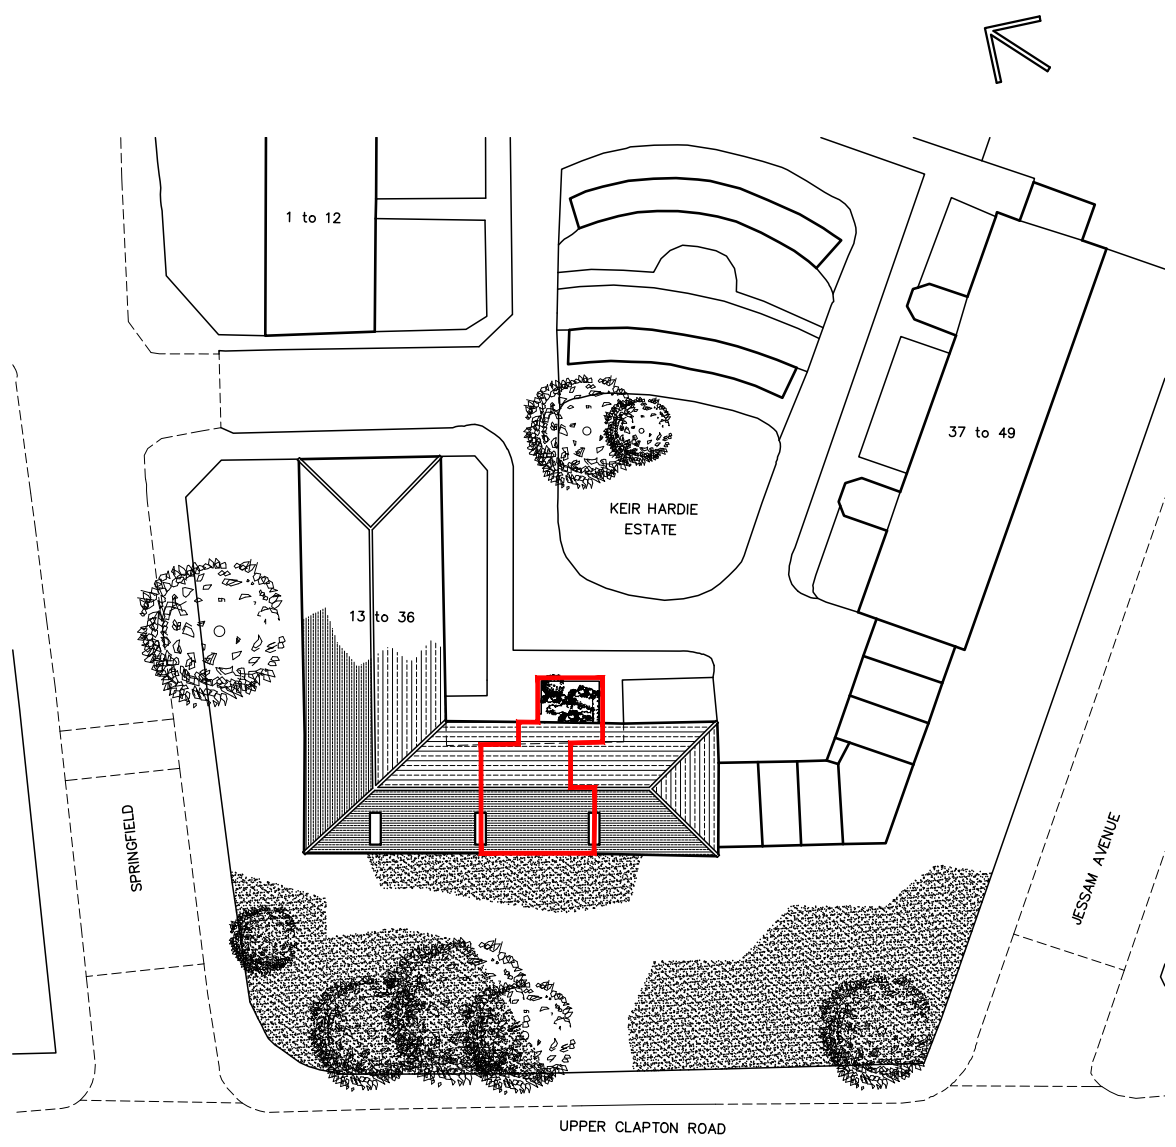

EXISTING SITE PLAN
 SCALE 1:500 © A3

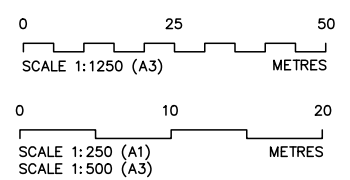

Rev.	Date	Comment	By
/	/	PRELIMINARY	/

Do not scale from this drawing unless used for planning purposes
 All dimensions are to be checked and confirmed on site
 Any discrepancies are to be reported immediately to the Architect or Main Contractor

COPYRIGHT © 2013
 ALL RIGHTS DESCRIBED IN THE CHAPTER IV OF THE COPYRIGHT DESIGN AND PATENTS ACT 1988, HAVE BEEN GENERALLY ASSERTED

Client:
 Hackney Council
 Keir Hardie Community Flats
 15 Keir Hardie E5 9AT

Project:
Proposed Change of Use
 E(g)(i) TO C3 (RESIDENTIAL)

Drawing:
 Existing Location and Site Plans

Project No.	Drawing No.	Issue	Status
1406	PL-001	-	-

Scale	Date	Drawn By	Checked By
As Shown	Aug22	JP	NH

HP Architects
 (E) nickhase@hparchitects.uk
 (E) jaypreston@hparchitects.uk
 (W) www.hparchitects.uk