

general drawing updates
 parapet heights amended
 window arrangement adjusted

notes

This drawing is the property of Lifschutz Davidson Sandilands. No disclosure or copy
 or it may be made without the written permission of Lifschutz Davidson Sandilands.

key plan



project

10 East Road, N1 | North Block

client

Rocket Investments

architect

**Lifschutz
 Davidson
 Sandilands**


Lifschutz Studios
 22 St. Peter's Square
 London W6 9NW
 T +44 (0)20 8800 8800
 F +44 (0)20 8800 9760
 mail@lifscd.com

drawing title

proposed north block
 north elevation

scale at A1 | 1:100 | scale at A3 | 1:200 | drawn | CP | date | 07.08

job no. | 0761 N | drawing | PA177 | rev. | A

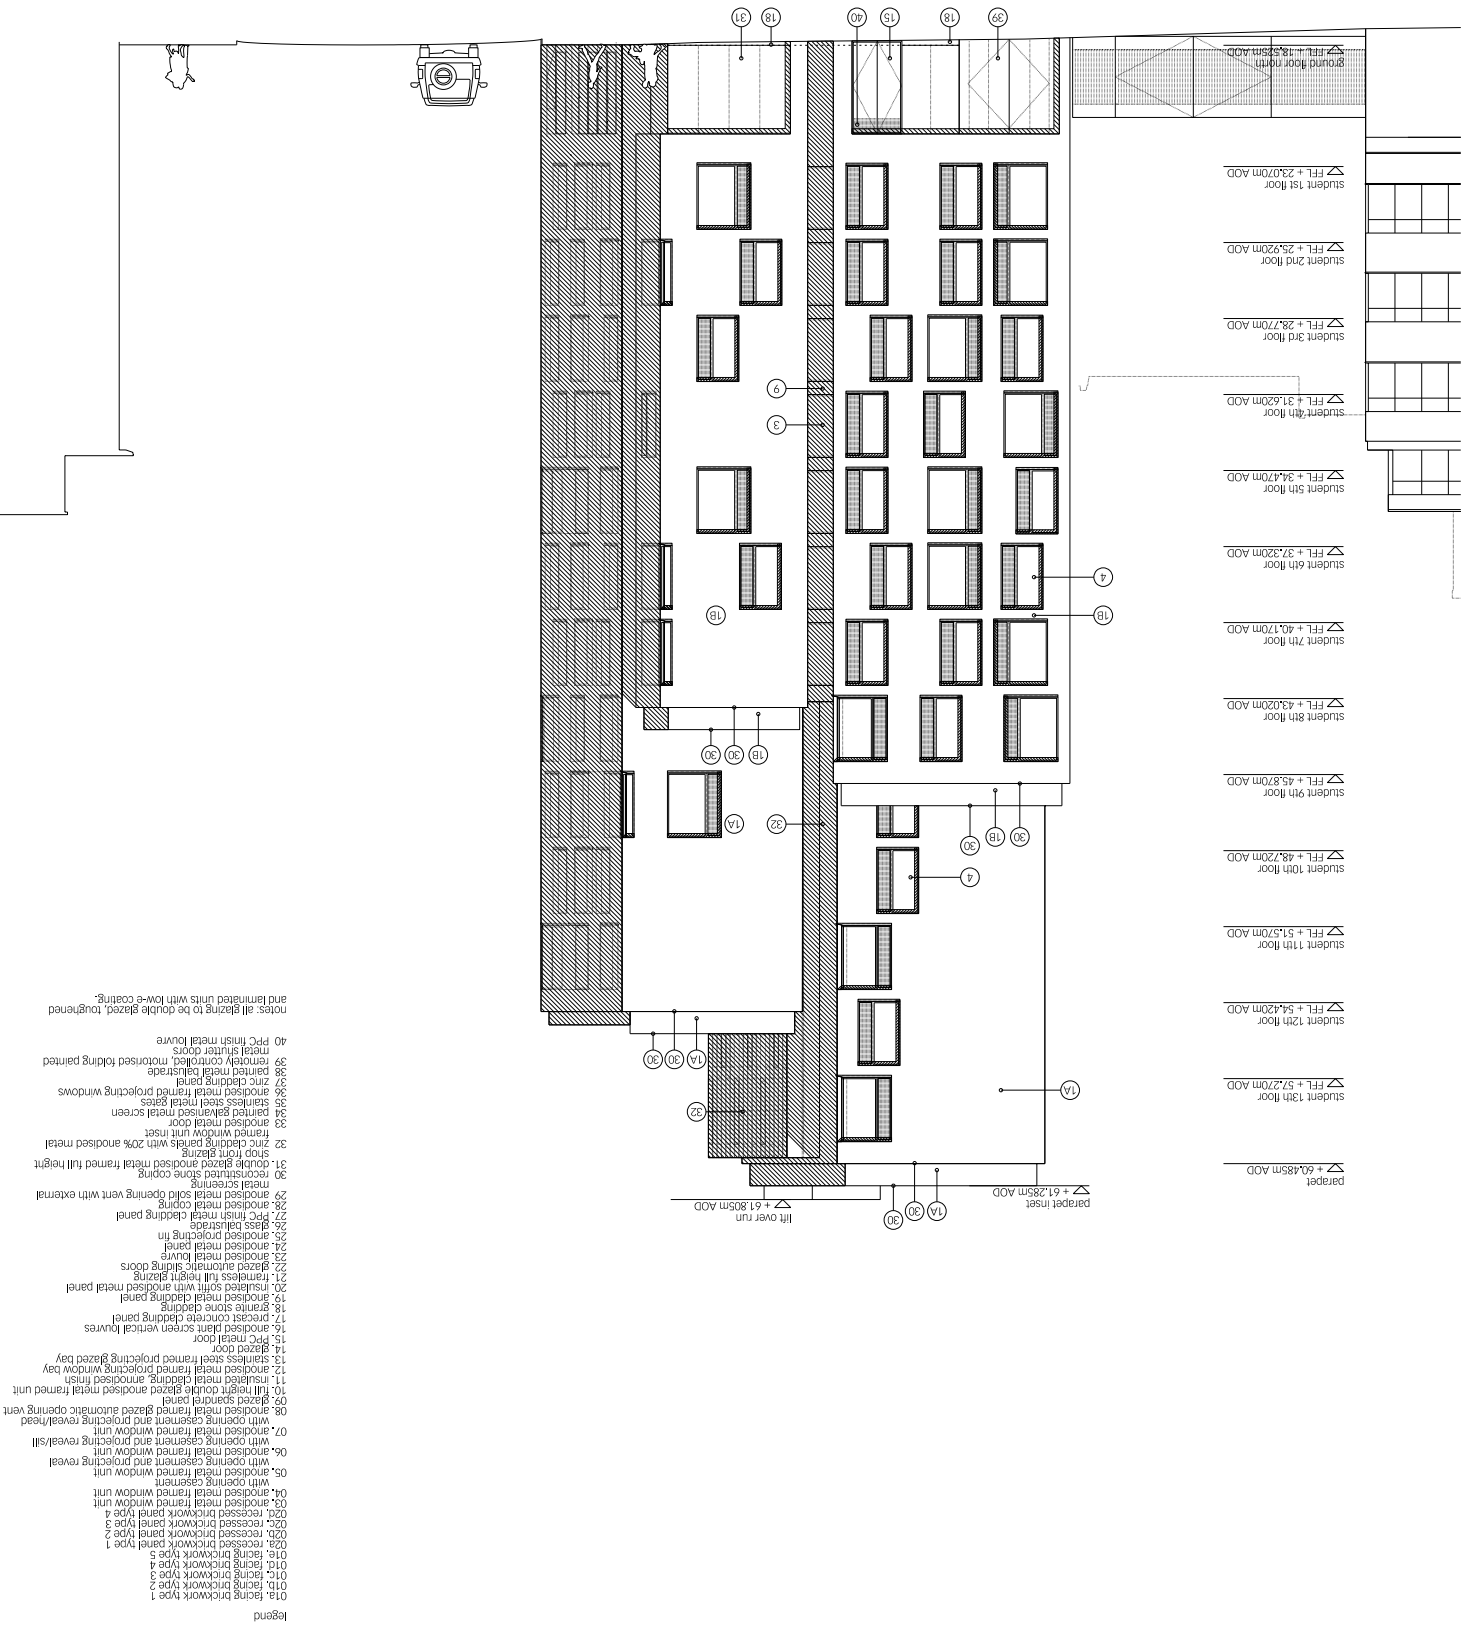

- notes: all glazing to be double glazed, toughened and laminated units with low-e coating.
- 01a. facing brickwork type 1
 - 01b. facing brickwork type 2
 - 01c. facing brickwork type 3
 - 02a. recessed brickwork panel type 1
 - 02b. recessed brickwork panel type 2
 - 02c. recessed brickwork panel type 3
 - 03. anodised metal framed window unit
 - 04. anodised metal framed window unit with opening casement
 - 05. anodised metal framed window unit with opening casement and projecting reveals
 - 06. anodised metal framed window unit with opening casement and projecting reveals with opening casement and projecting reveals
 - 07. anodised metal framed window unit with opening casement and projecting reveals with opening casement and projecting reveals
 - 08. anodised metal framed automatic opening vent
 - 09. glazed square panel
 - 10. full height double glazed anodised metal framed unit
 - 11. stainless steel framed projecting window bay
 - 12. stainless steel framed projecting window bay
 - 13. stainless steel framed projecting glazed bay
 - 14. glazed door
 - 15. anodised plant screen vertical louvers
 - 16. anodised plant screen vertical louvers
 - 17. granite stone cladding
 - 18. anodised metal cladding panel
 - 19. anodised metal cladding panel
 - 20. stainless steel full height glazed
 - 21. stainless steel sliding doors
 - 22. glazed automatic sliding doors
 - 23. anodised metal louvre
 - 24. anodised metal panel
 - 25. glass balustrade
 - 26. stainless steel cladding panel
 - 27. zinc cladding panel
 - 28. anodised metal coping
 - 29. anodised metal coping
 - 30. recessed metal solid opening vent with external metal screening
 - 31. double glazed anodised metal framed full height stop front glazing
 - 32. zinc cladding panels with 20% anodised metal framed window unit inset
 - 33. anodised metal door
 - 34. stainless steel metal screen
 - 35. stainless steel metal gates
 - 36. anodised metal framed projecting windows
 - 37. zinc cladding panel
 - 38. painted metal balustrade
 - 39. remote control motorised folding painted metal shutter doors
 - 40. ppc finish metal louvre