




Proposed Front Elevation  
Scale 1:100

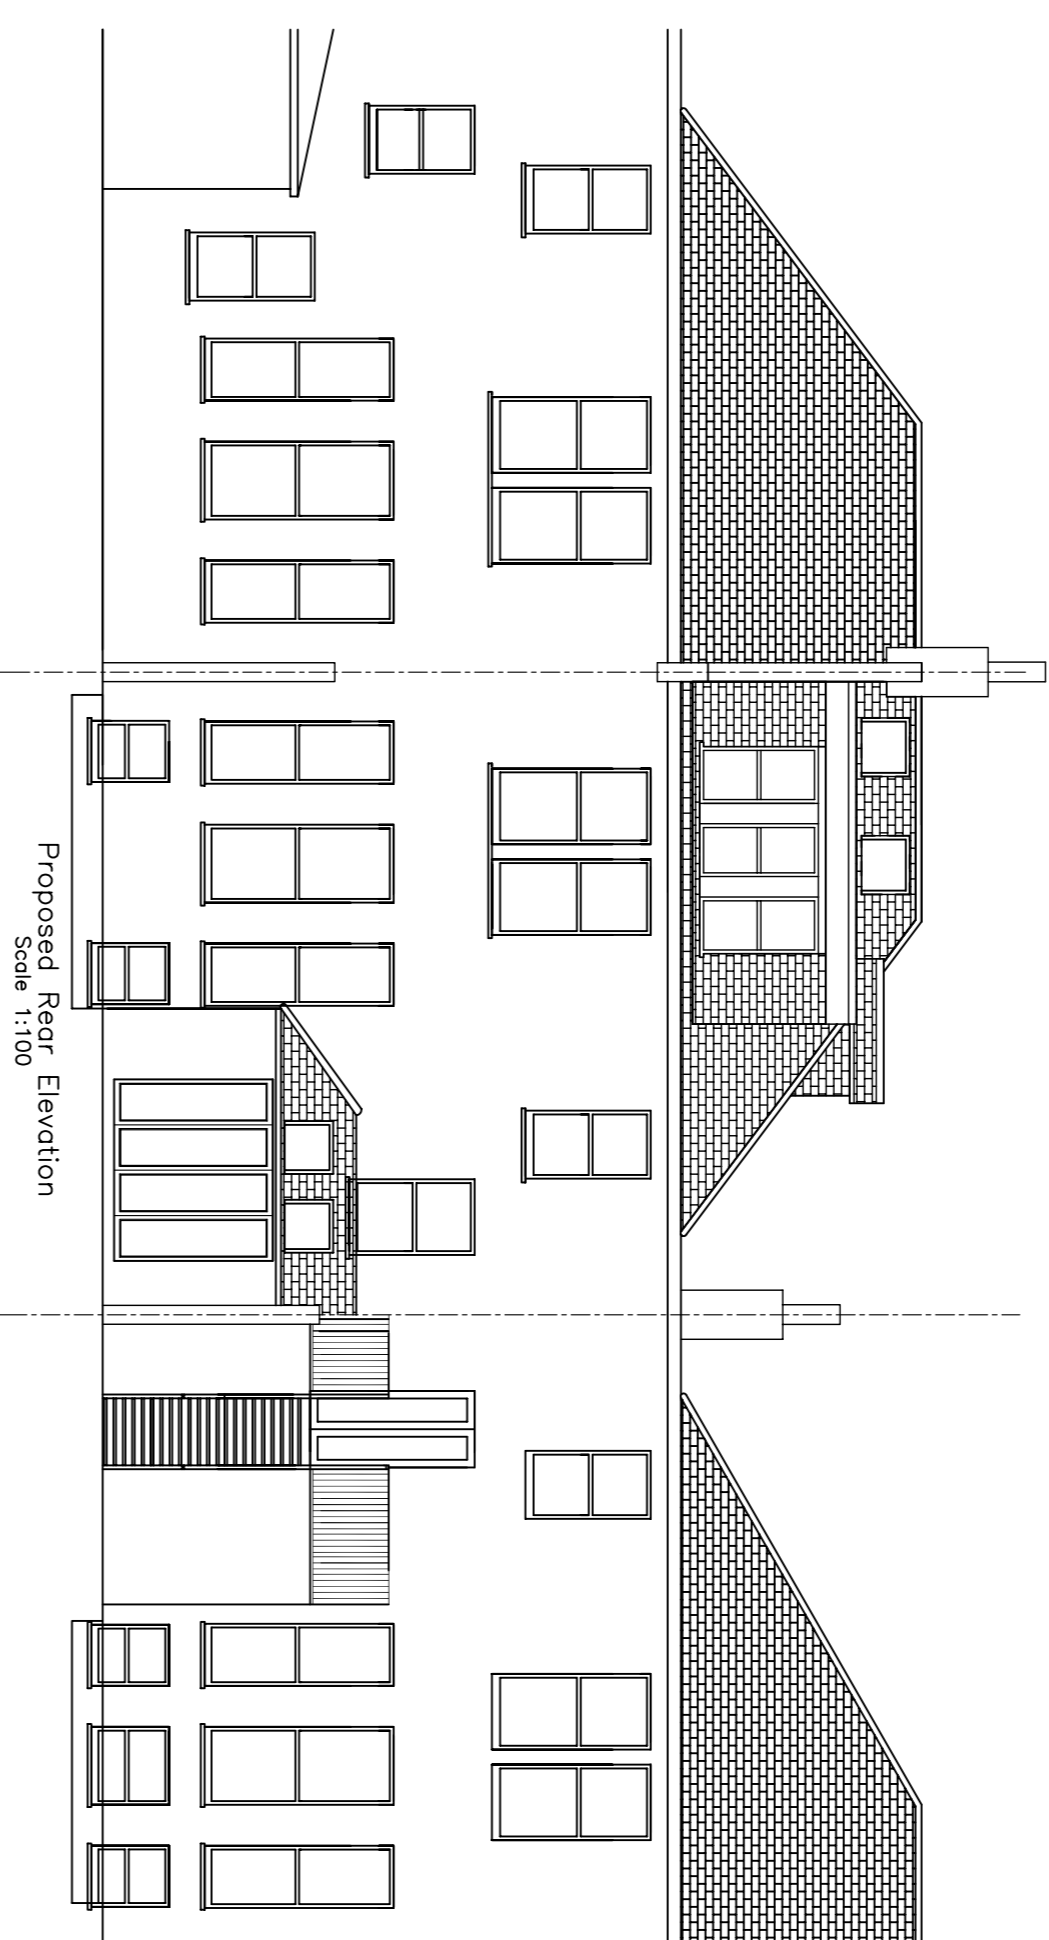


Proposed Rear Elevation  
Scale 1:100

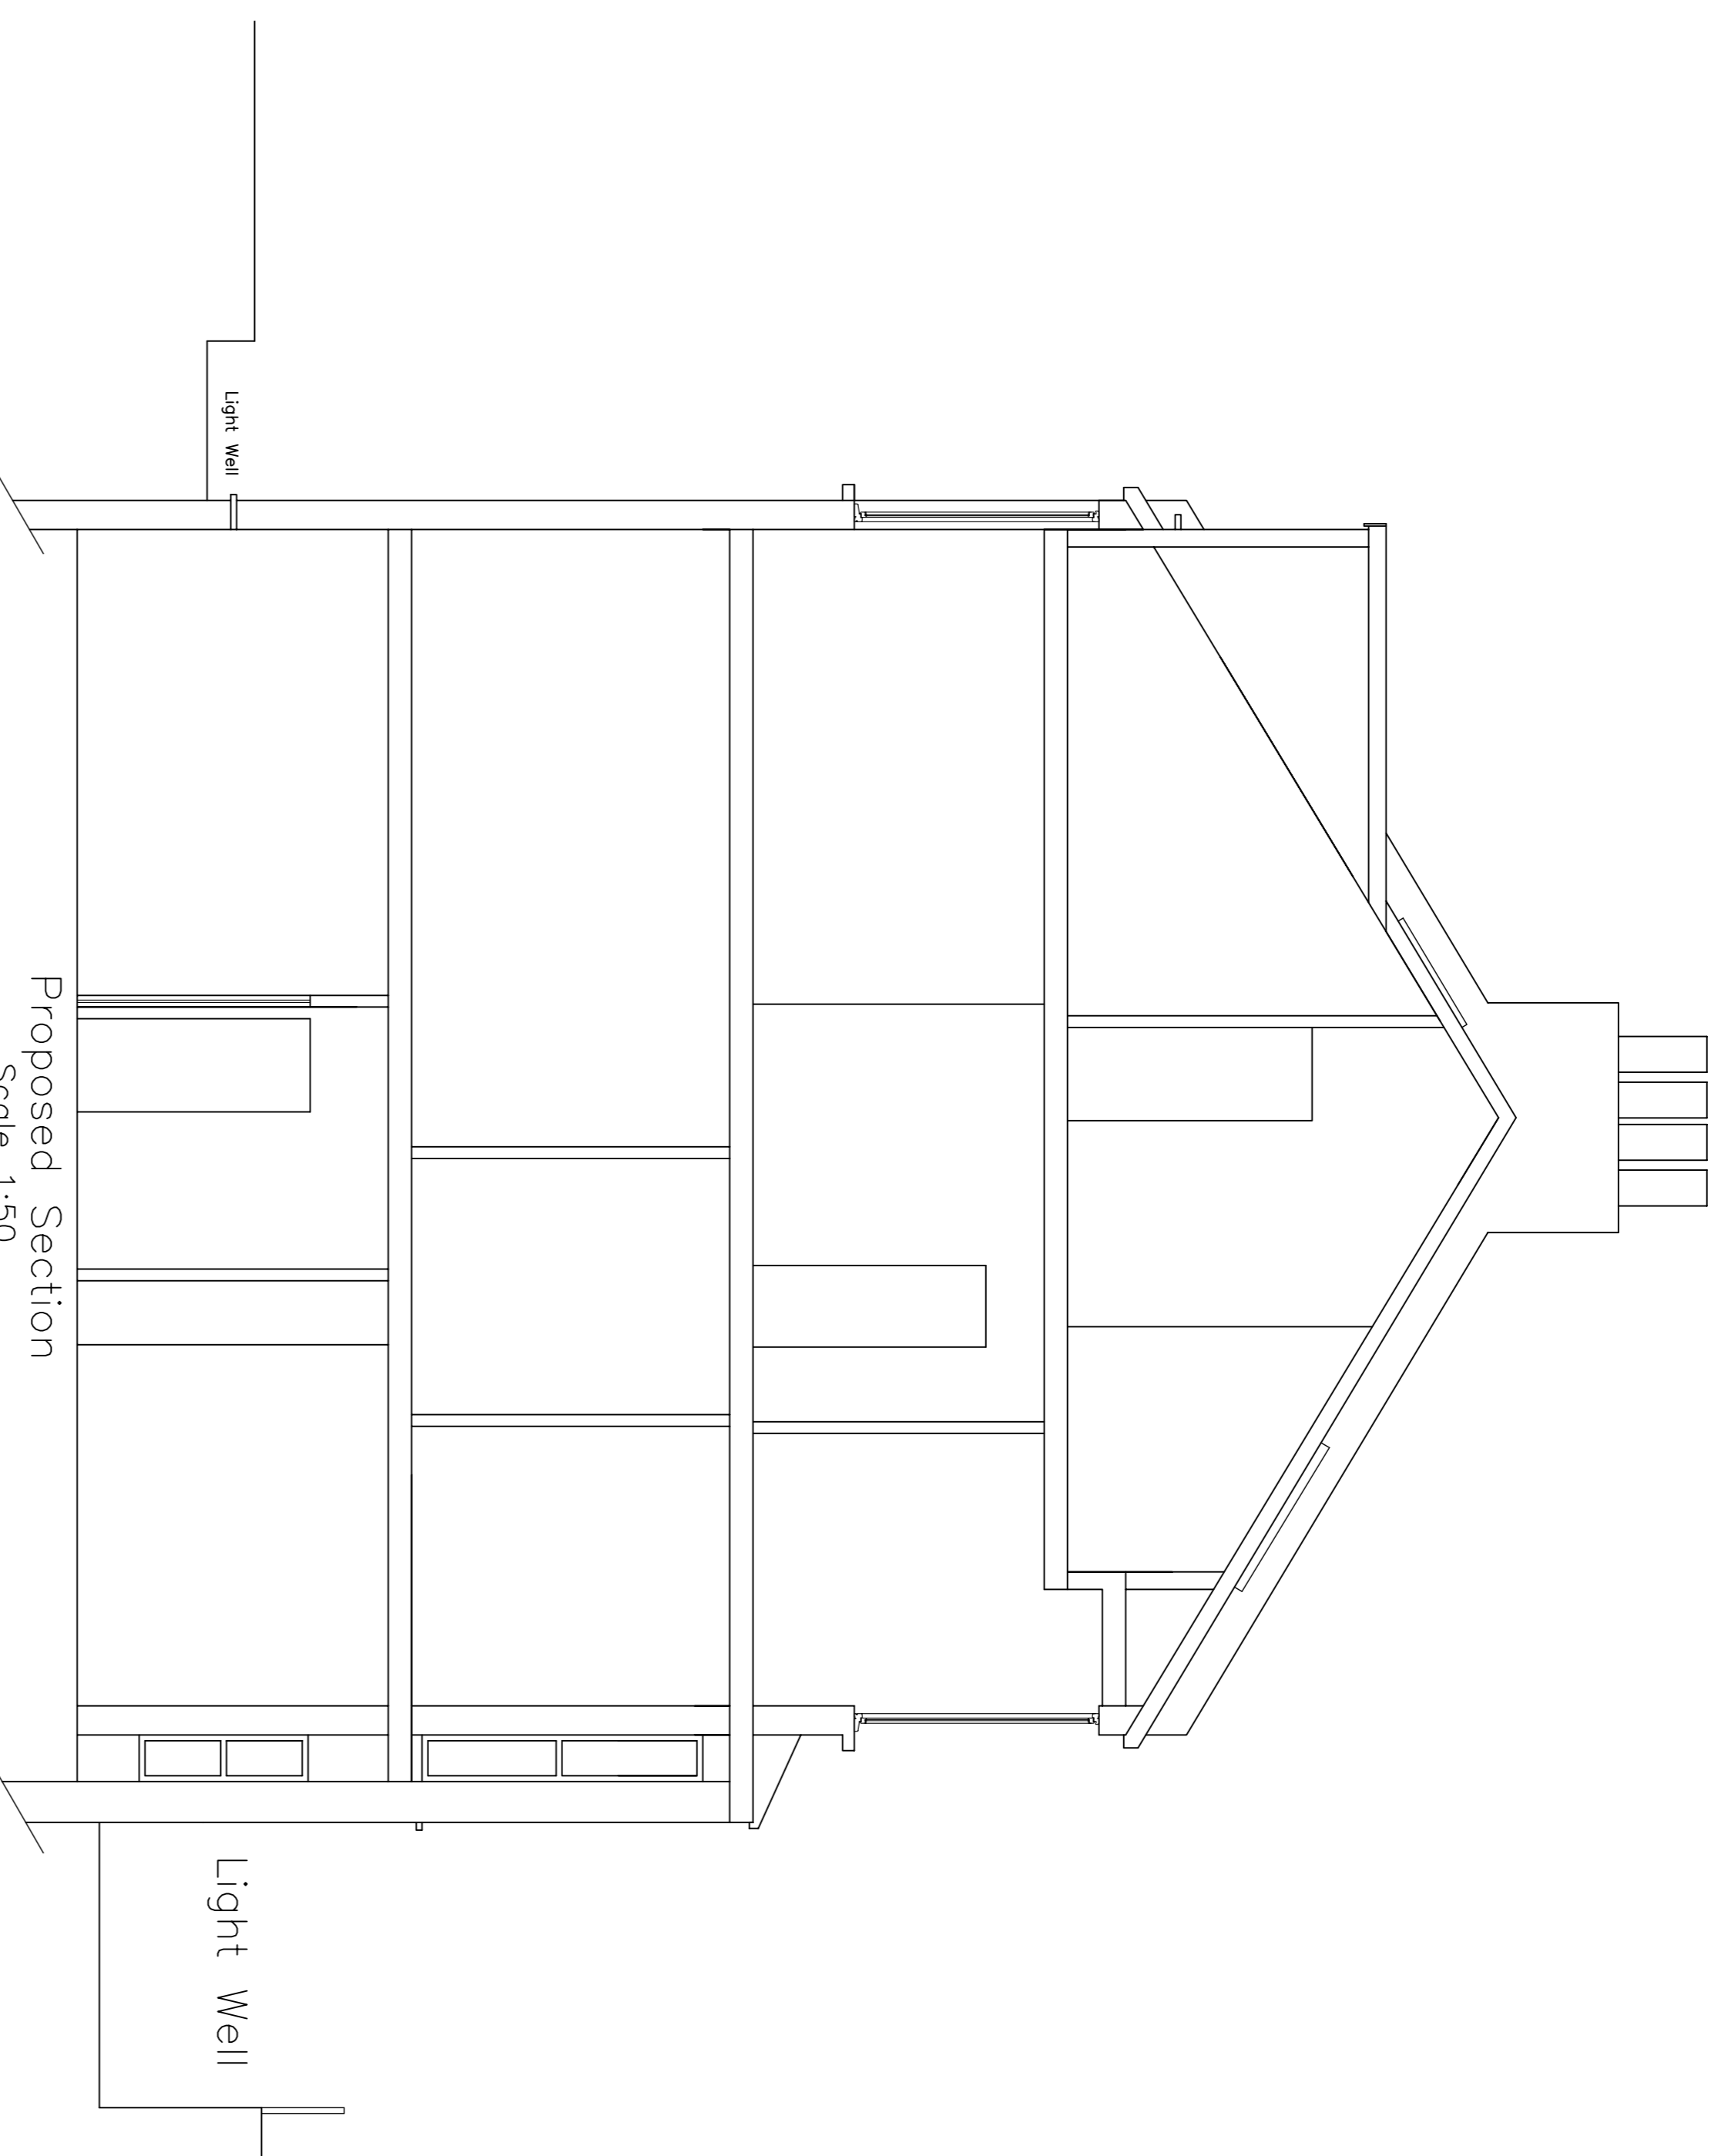


Proposed Section  
Scale 1:50

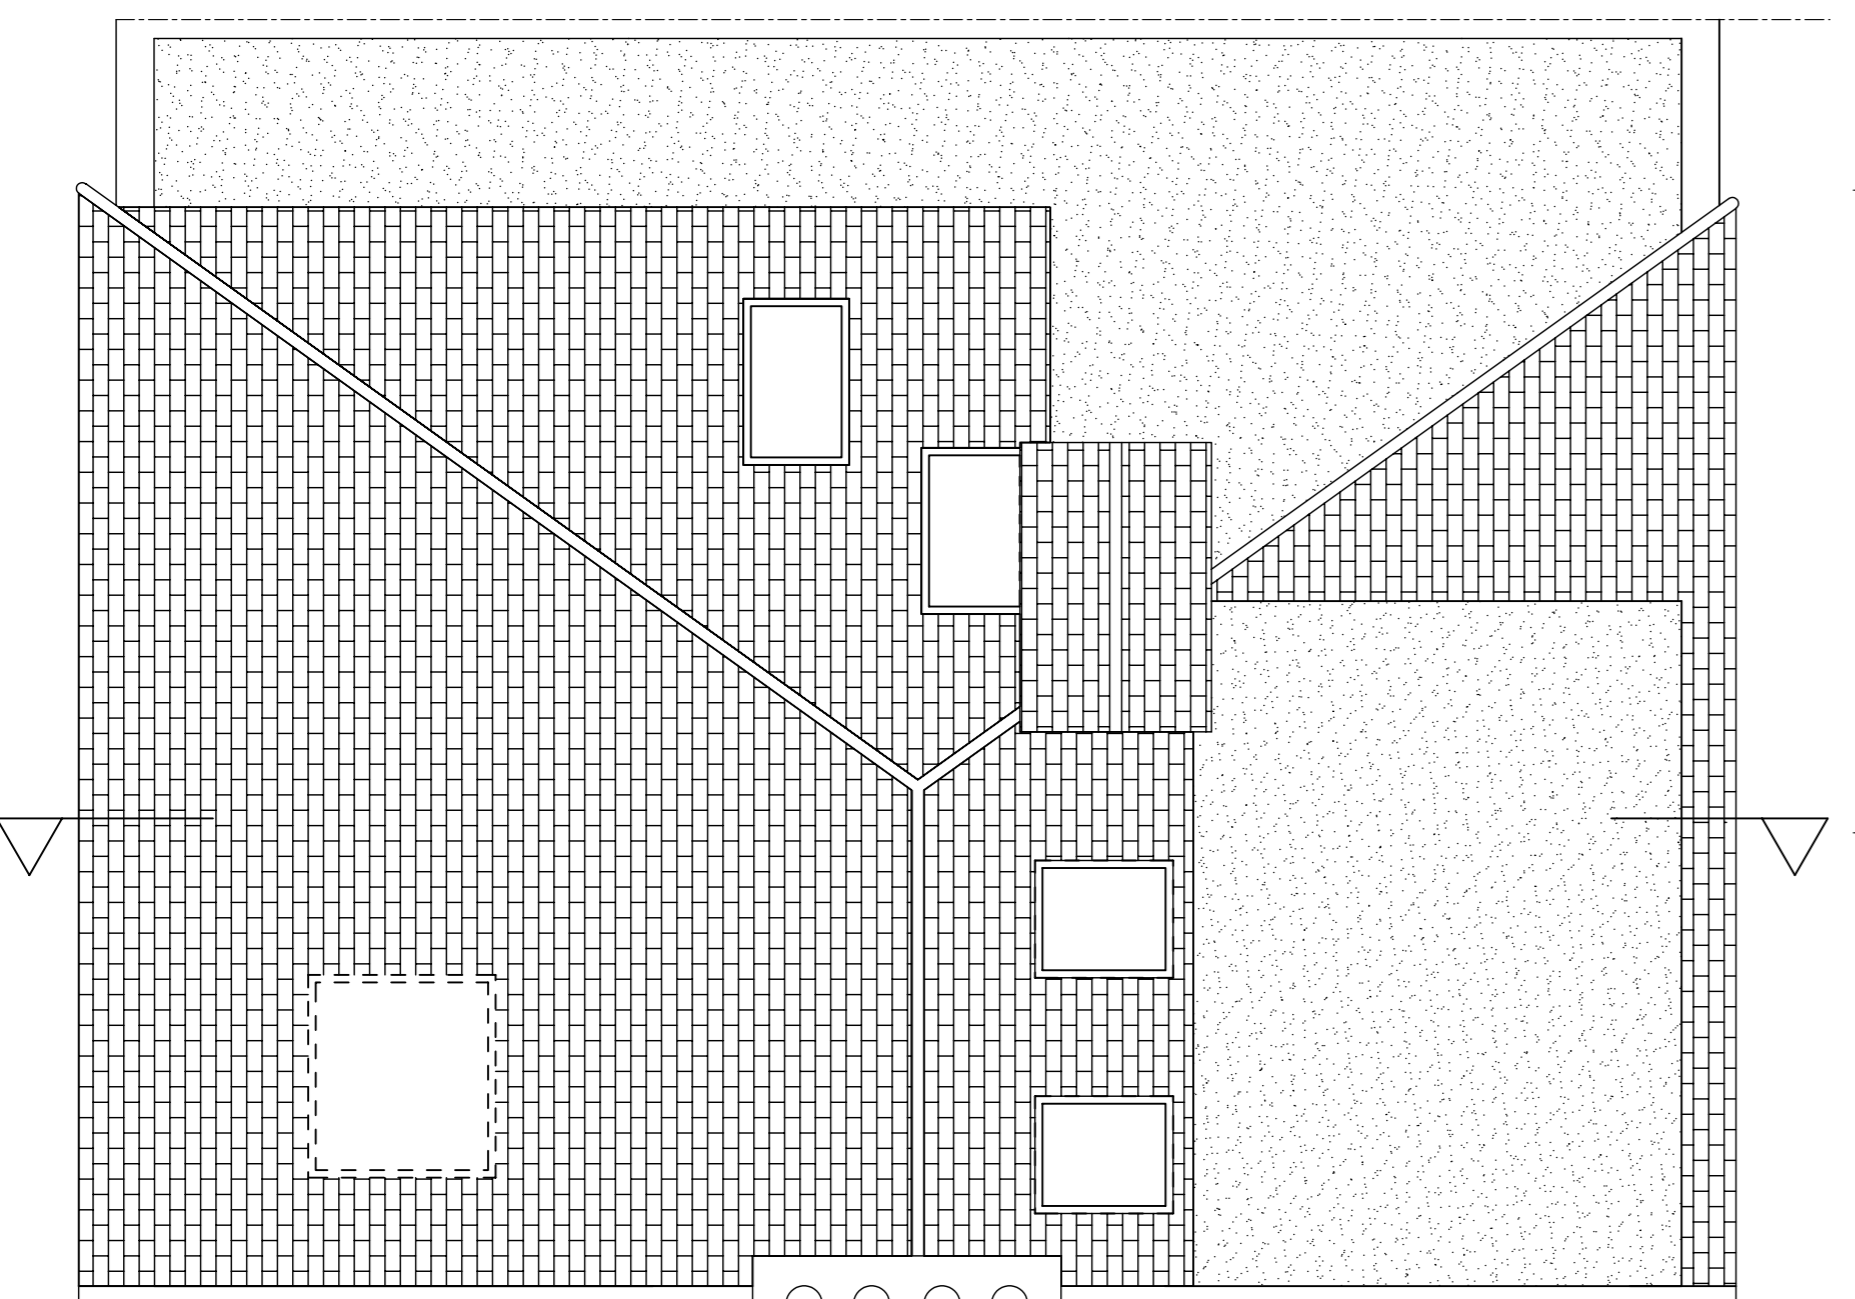

Proposed Roof Plan  
Scale 1:50

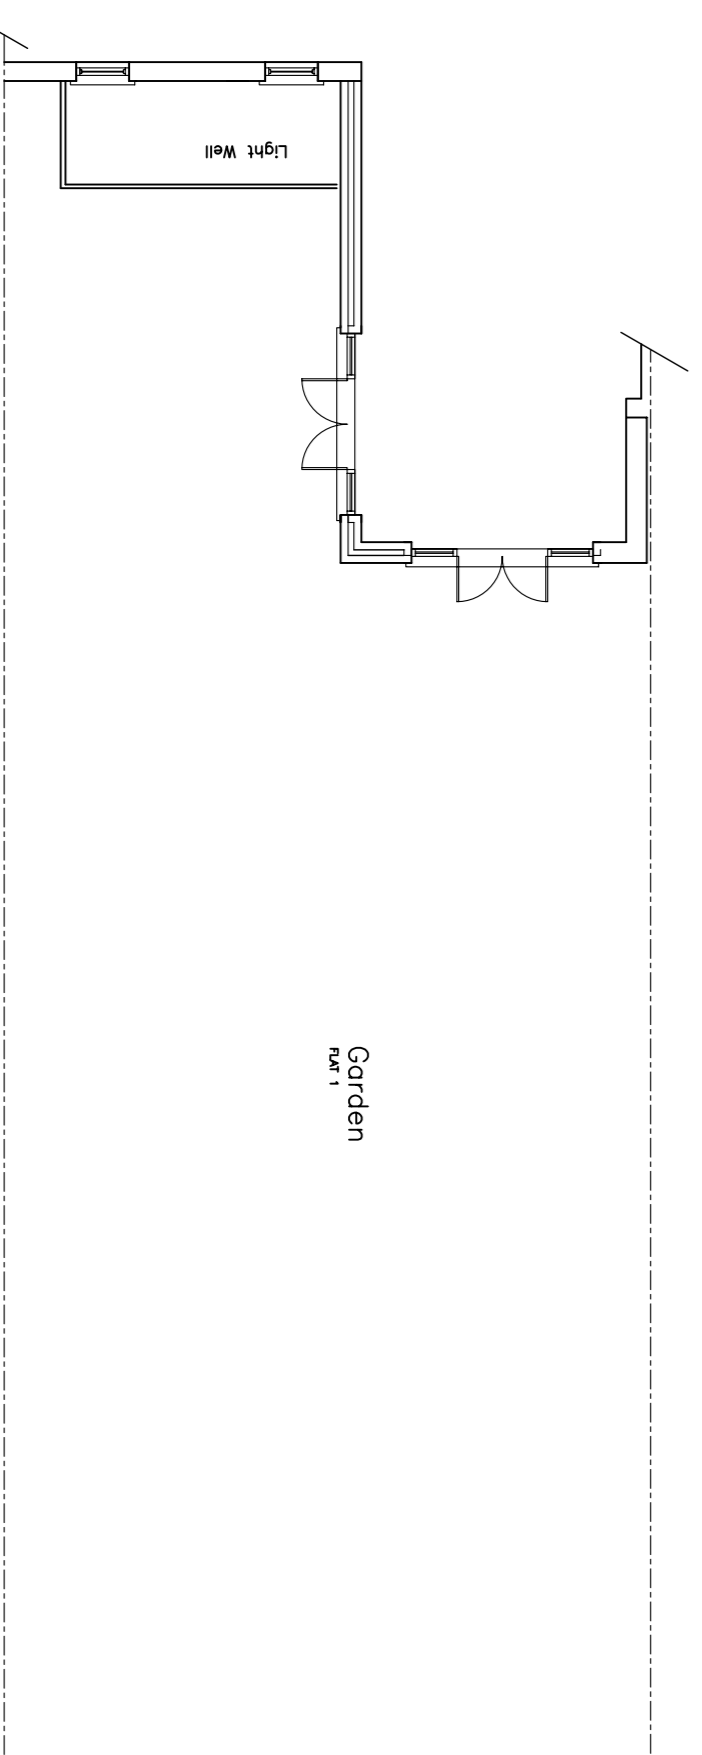

Garden  
Scale 1:100


**BOSTALL ARCHITECTURAL SERVICES**  
 Design & Building Contractors  
 23 old Bexley lane  
 Bexley  
 Kent  
 DA5 2RL  
 t:01322 552 170  
 f:01322 557 834

Title & Location:  
 Proposed elevations, section & roof plan  
 196 Evering Road  
 London, E5 8AJ

Client: Bostall Estate LTD  
 Date: July 2008  
 Scale: 1@50@A1  
 Scale: 1@100@A1

Drawn by:	Dwg no	Date of revision	Rev 1
jj	196Eve/02/02		