


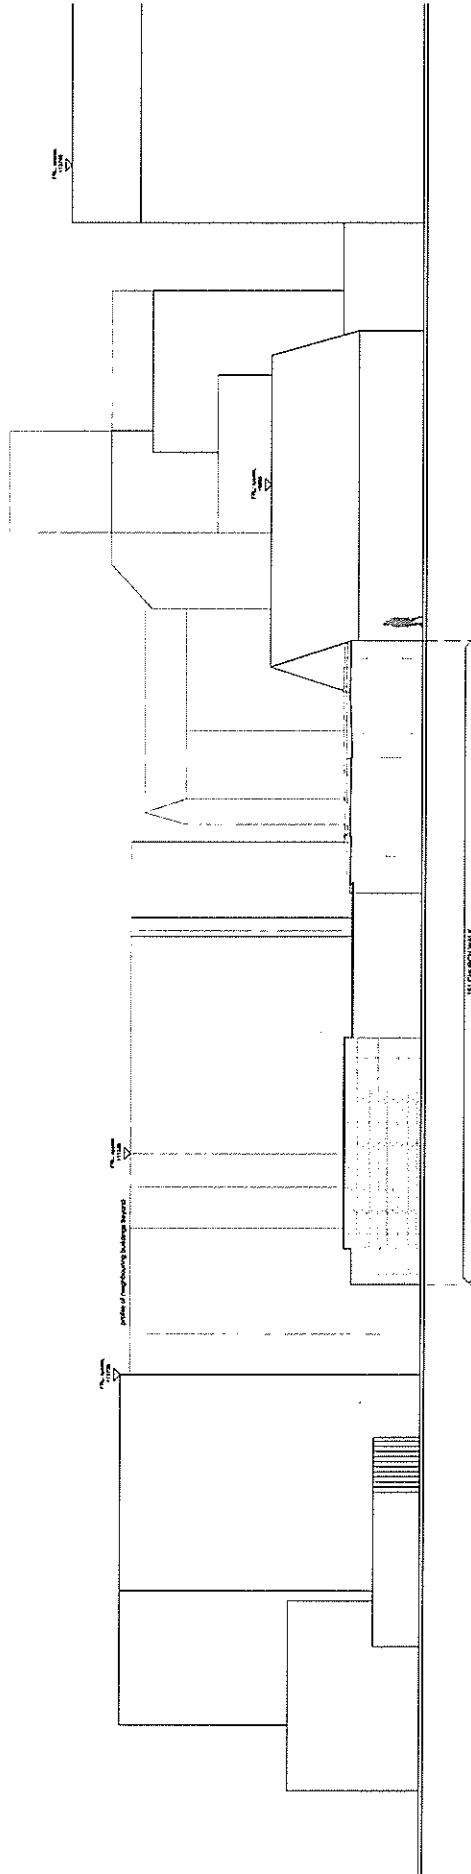


REAR ELEVATION (WEST ELEVATION)

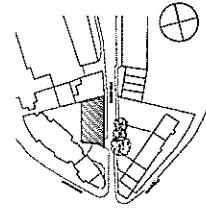


ELEVATION ALONG CHURCH WALK (EAST ELEVATION)




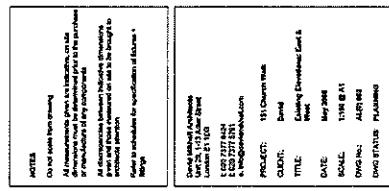


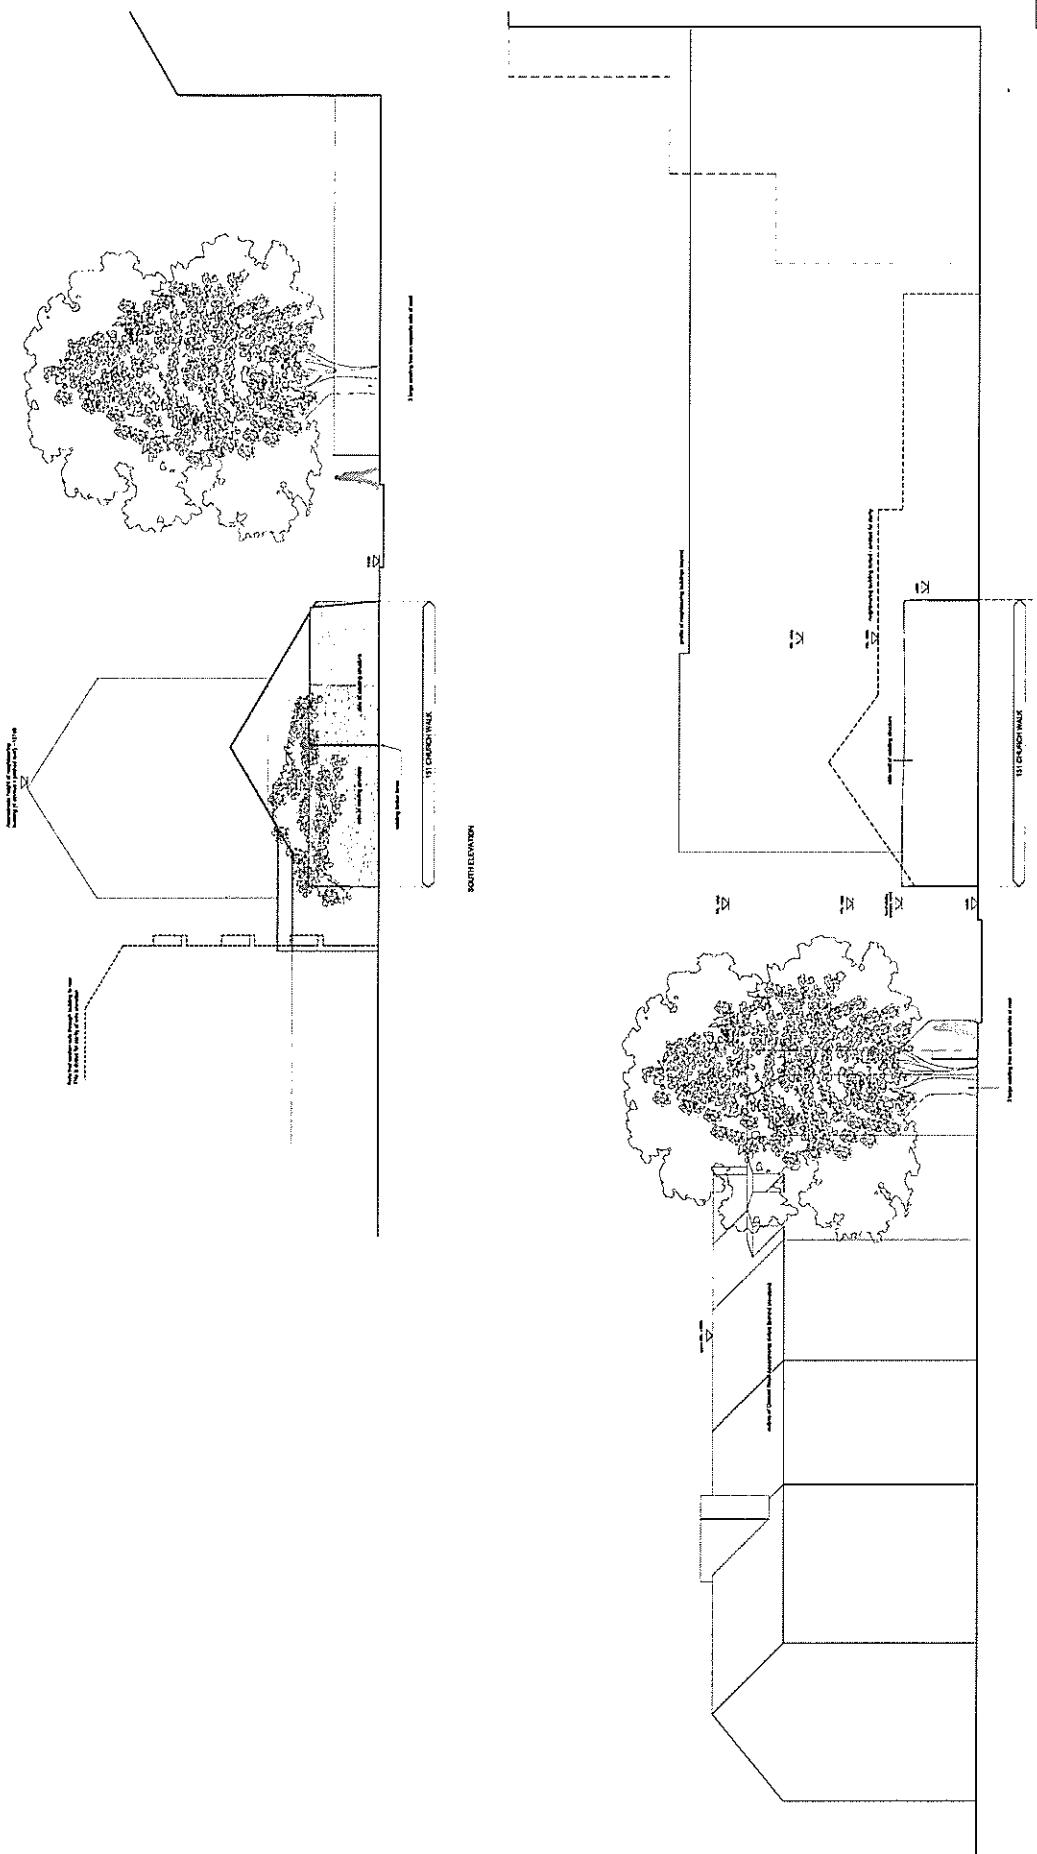


| | |
|---|--------------------------|
| NOTES | Other notes from drawing |
| All dimensions are in metres. All areas are in square metres. All levels are relative to the finished ground level. All materials and finishes are to be determined by the architect. | |
| All dimensions between horizontal dimensions are to be interpreted as centres unless otherwise indicated. | |
| Refer to section drawing for details of sections. | |
| Refer to schedule of rates for rates of work. | |


Project Name: St. John's Church
Location: 10 & 11 Church Walk, London E10
Architect: M.A. Architects Ltd.
Contractor: J. Smith Construction Co.
Product: 10 & 11 Church Walk
Client: Diocese of London
Title: Church Extension Project
Date: May 2004
Scale: 1:1000
Dwg No.: L1000B11
Dwg Status: Planning

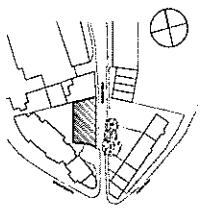

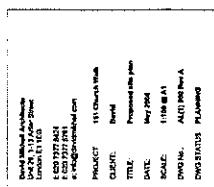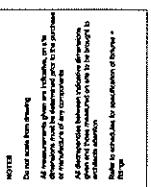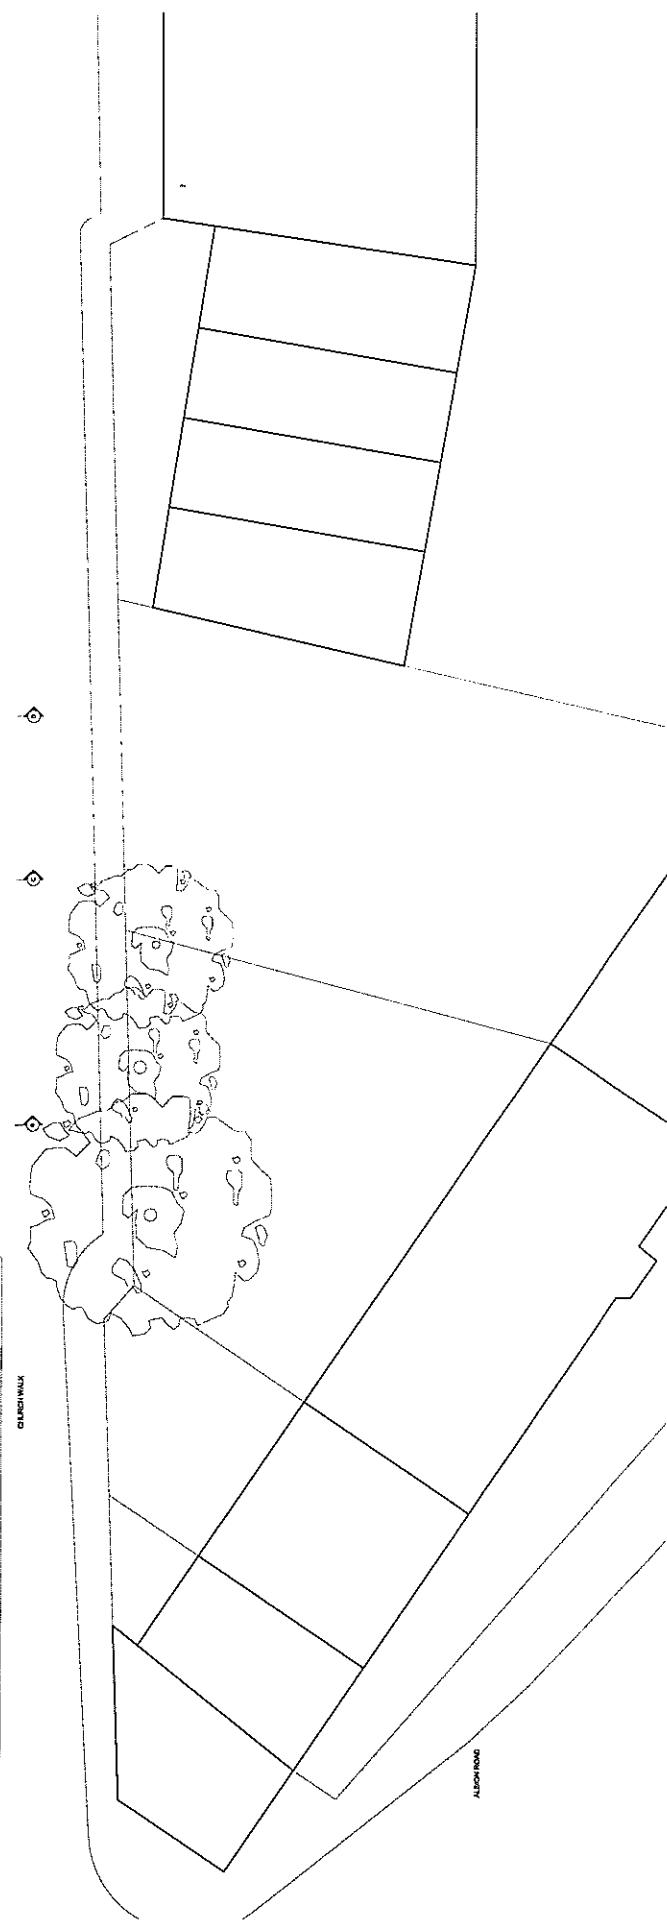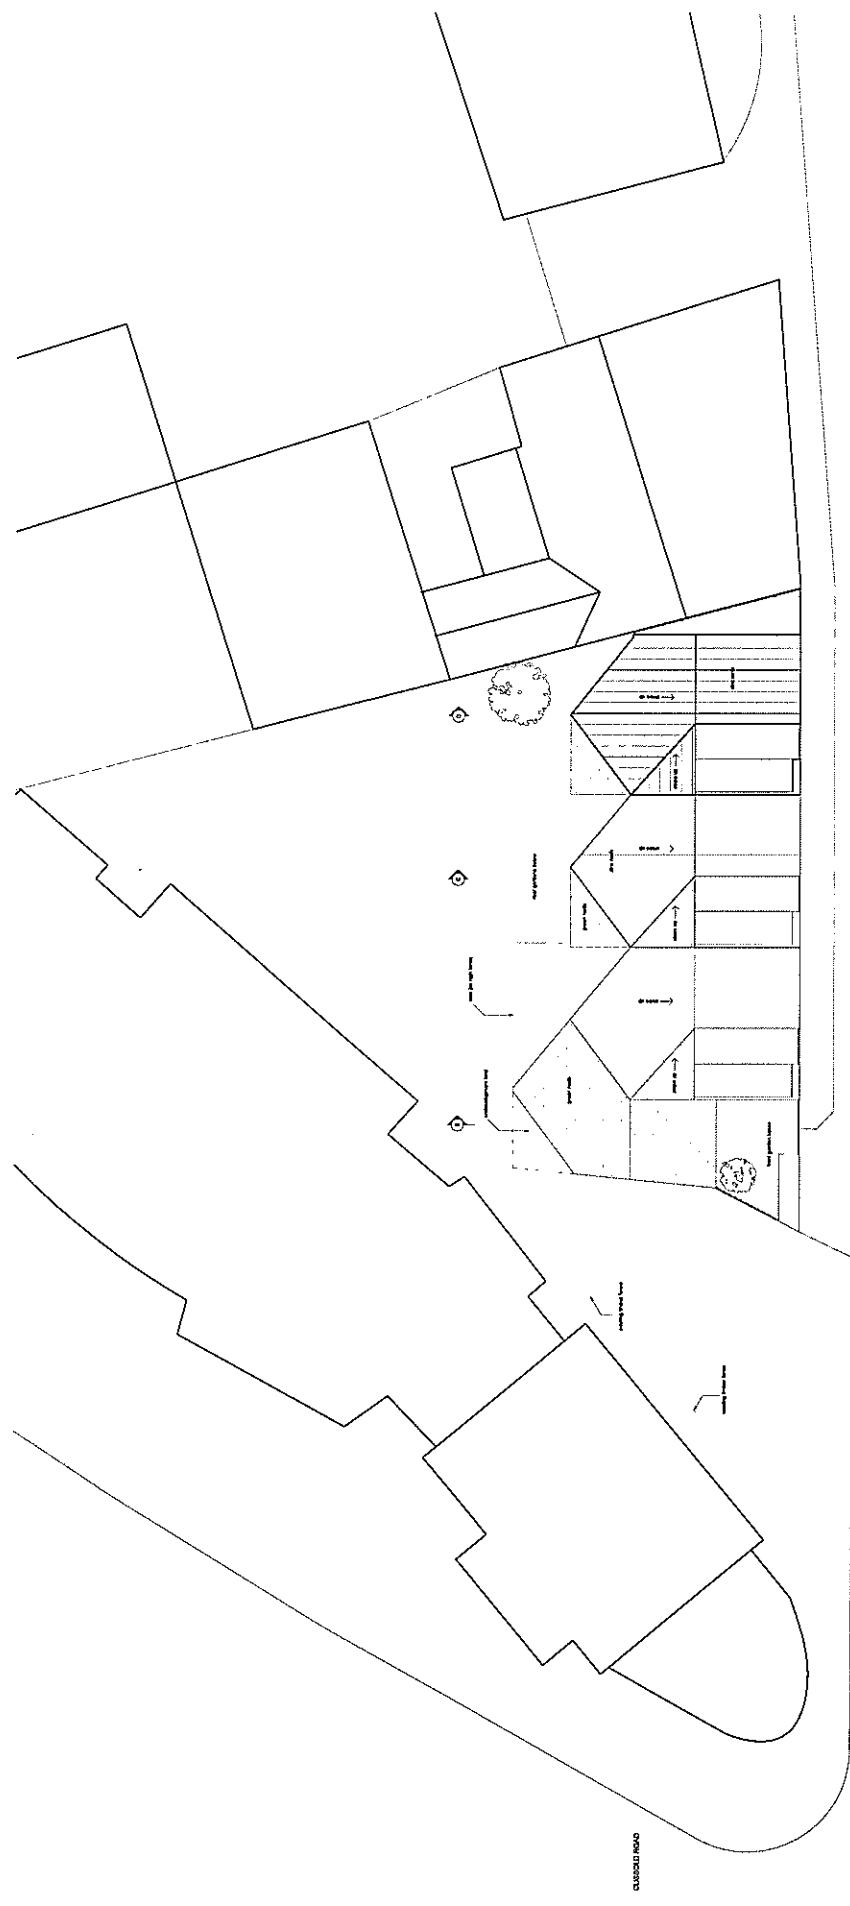


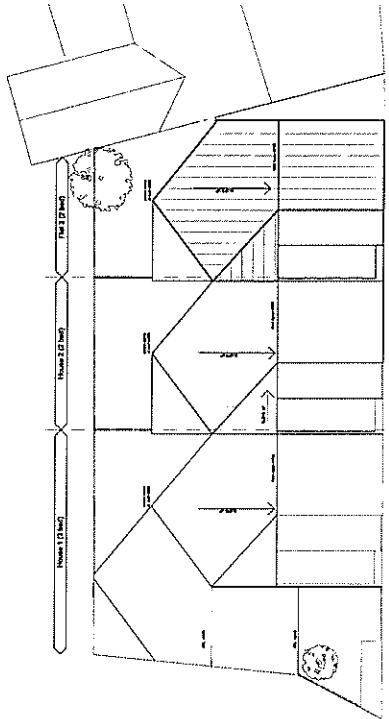


ROOF PLAN

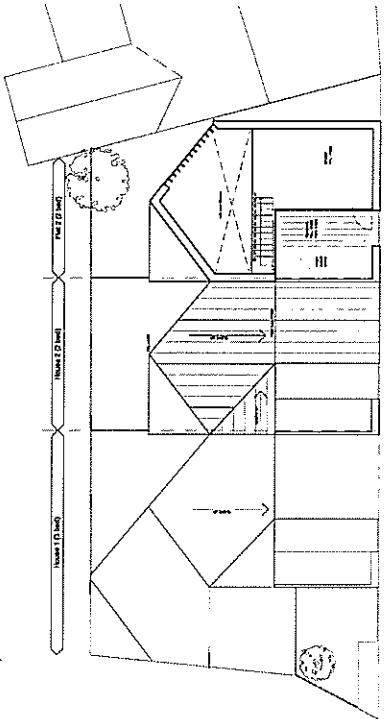


THIRD FLOOR PLAN

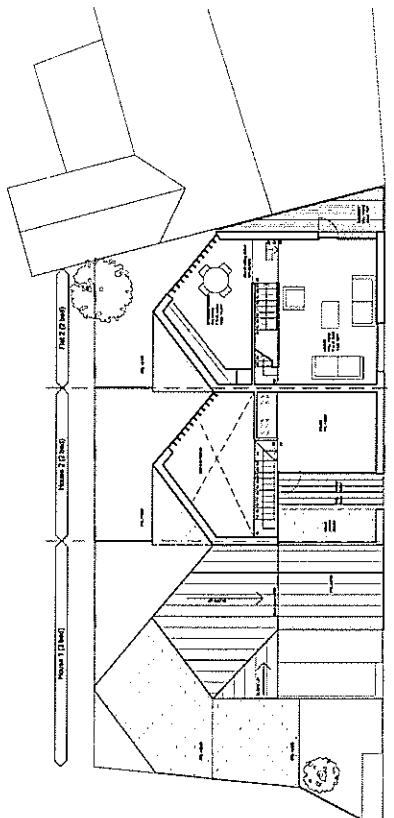


SECOND FLOOR PLAN

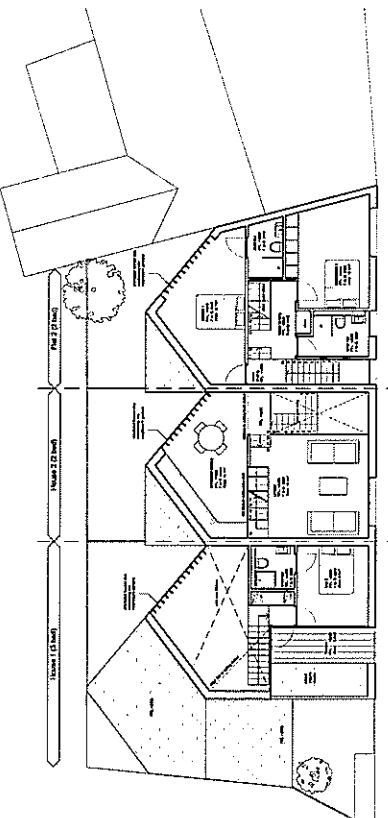


FIRST FLOOR PLAN

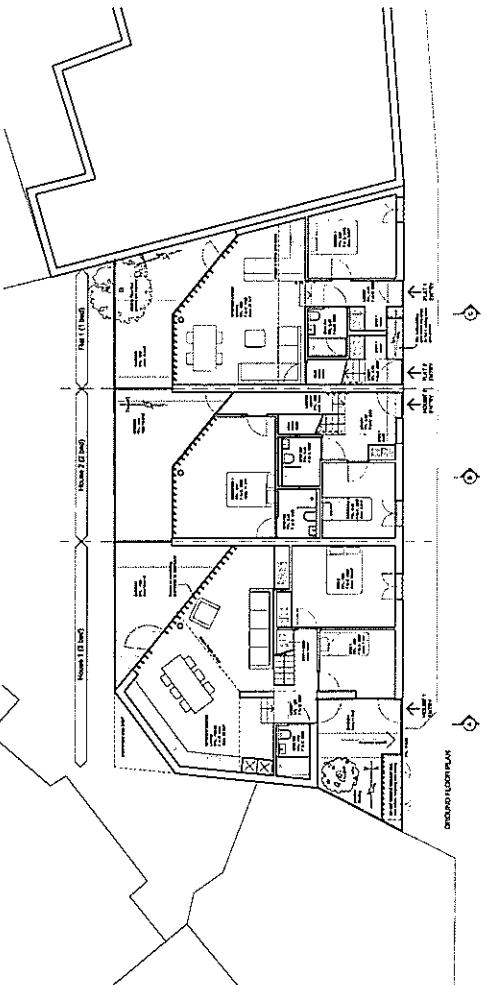


SITE PLAN

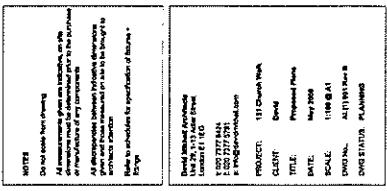


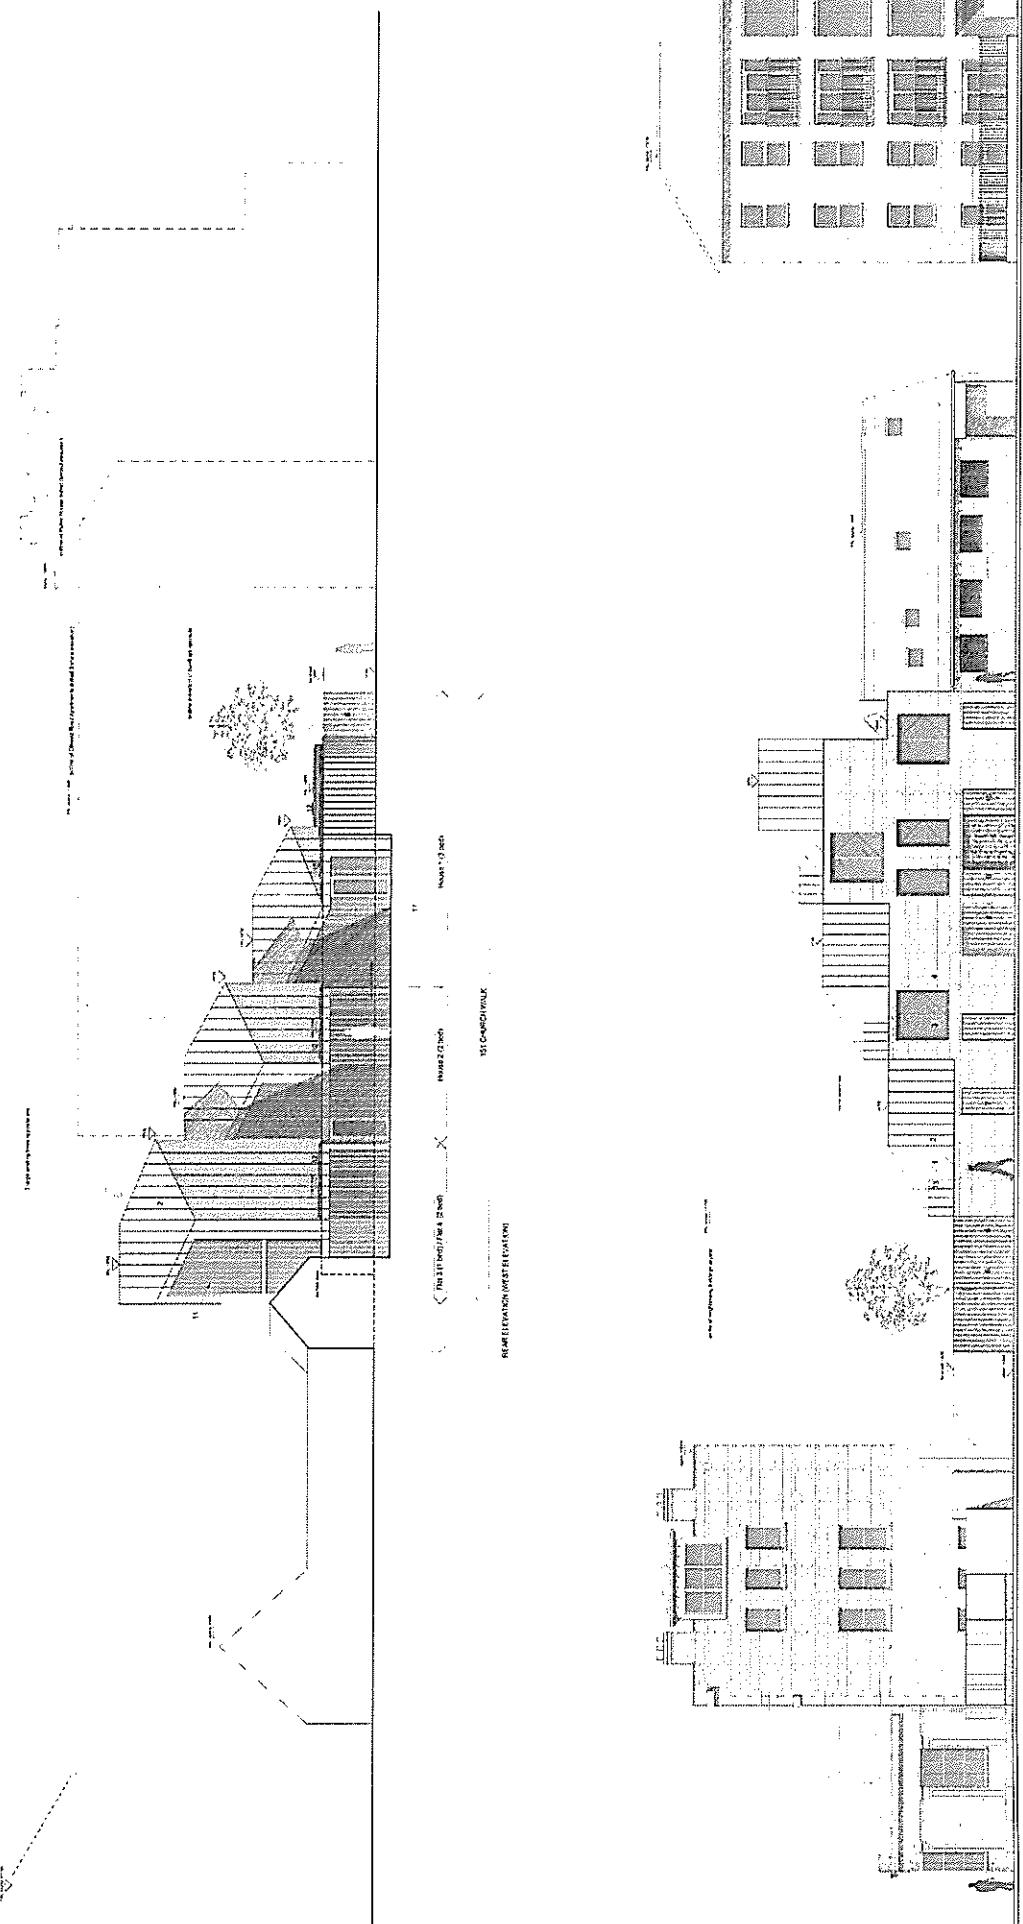

| | | | |
|------------------------------|---|--|--|
| NOTES | There are no notes. | | |
| Project Name | The project name is "Project 1". | | |
| Address | 151 Church St., Suite 100, Atlanta, GA 30303. | | |
| City | Atlanta, GA | | |
| State | Georgia | | |
| Zip Code | 30303 | | |
| Phone Number | (404) 555-1234 | | |
| Fax Number | (404) 555-1235 | | |
| Project Manager | John Doe | | |
| Project Manager Phone | (404) 555-1234 | | |
| Project Manager Fax | (404) 555-1235 | | |
| Project Start Date | January 1, 2001 | | |
| Project End Date | December 31, 2001 | | |
| Project Status | On Track | | |
| Project Description | This project is a feasibility study for a new office building in Atlanta. The study will evaluate various site options, analyze zoning requirements, and propose a preliminary design for the building. | | |
| Comments | None | | |

- ପ୍ରକାଶନ କମିଶନ

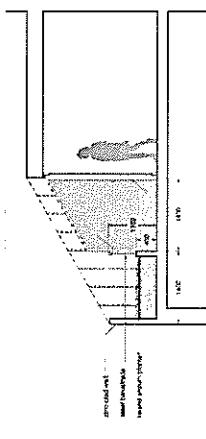

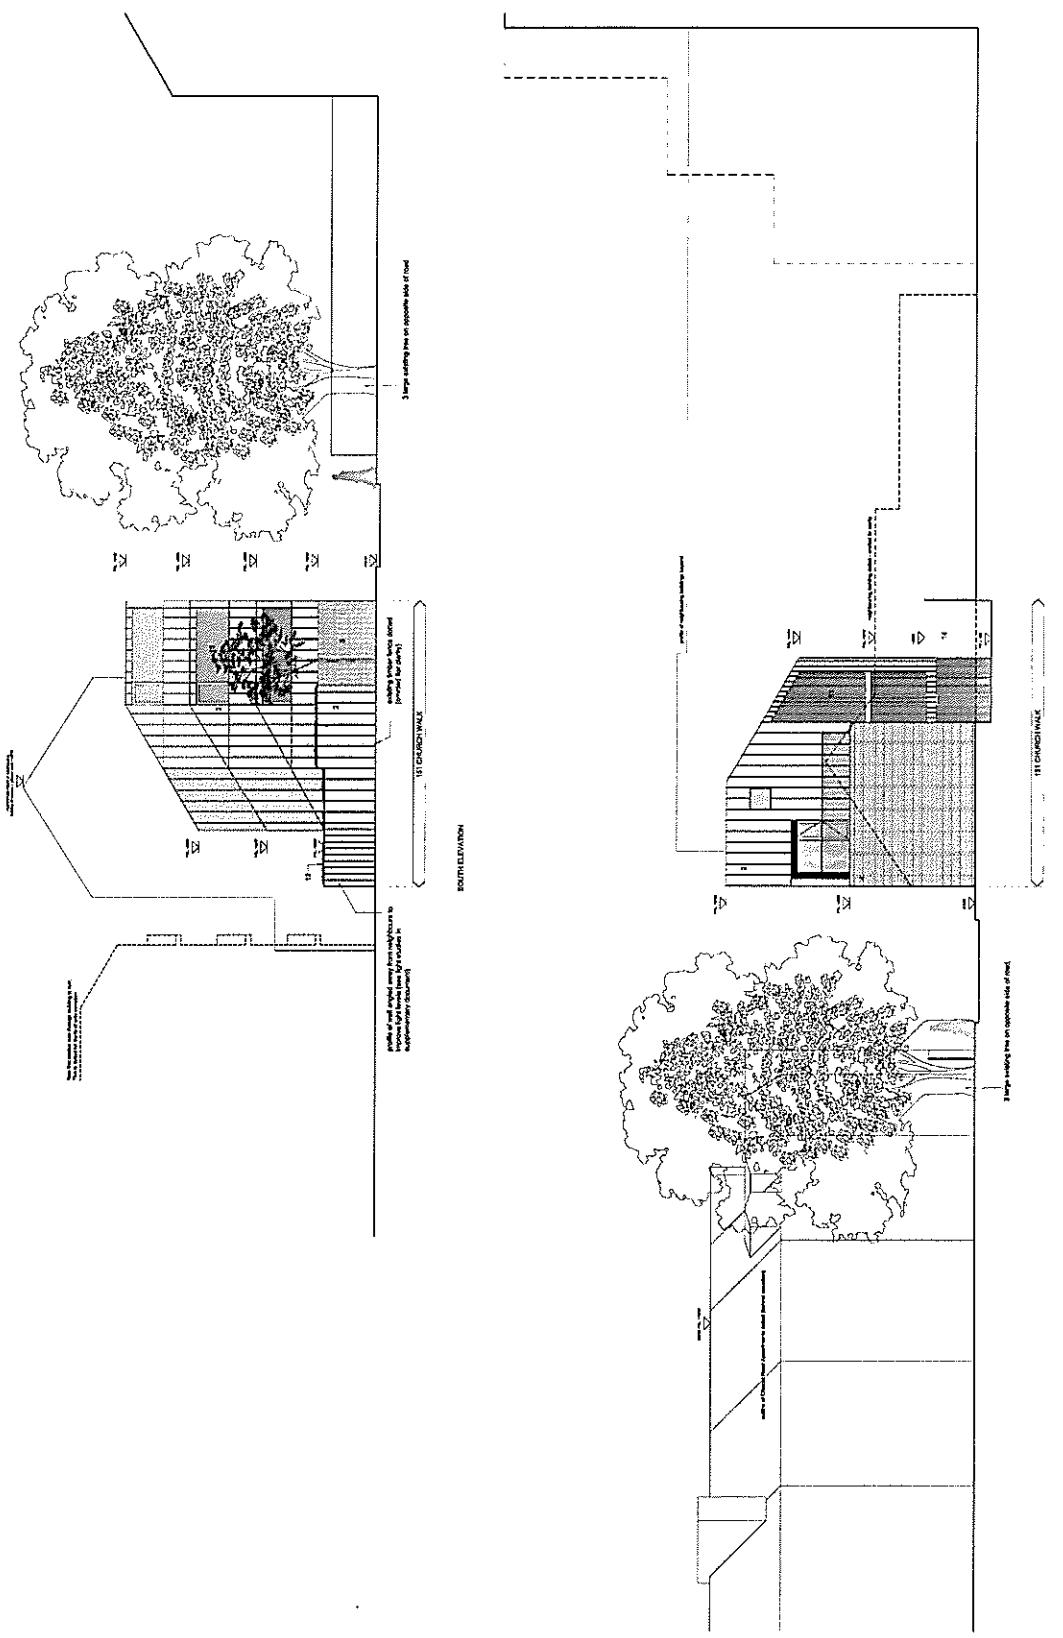

| | |
|--|----------------------------|
| NOTES | DETAIL SHEET NUMBER |
| A detailed description of the proposed building, its location, and the nature of the work to be carried out, including the proposed height, dimensions, and characteristics of any structures, and information on the proposed use of the land, and any other information required by the Building Control Authority for consideration of the case. | |
| DETAILED DESCRIPTION OF THE PROPOSED WORK | |
| The proposed work is to construct a new church building on the proposed site. The building will be a single-story structure with a gabled roof, a central entrance, and a small bell tower. The exterior walls will be made of light-colored stone, and the roof will be covered with dark shingles. The building will be approximately 30 feet wide by 40 feet deep, with a total footprint of about 1,200 square feet. The proposed height of the building is 25 feet above ground level. The proposed use of the land is for religious purposes, specifically for the use of the congregation of the proposed church. | |
| PROJECT INFORMATION | |
| Project Name: St. Paul's Church, Inc. Client: David Johnson Title: Proposed Church Building Date: May 2024 Scale: 1:100 Drawn By: [Signature] | |

Architectural drawing
by [Signature]

1. Existing buildings.
2. Existing trees shading existing trees.
3. Hatched area shading proposed trees.
4. Roads.
5. Existing or proposed roads (e.g., 50% proposed) boundaries.
6. House & large shaded area around - New proposed house.
7. Existing or proposed boundary corner - New proposed house.
8. House & large shaded area around - New proposed house.
9. Plot 1 proposed from road.
10. Plot 2 proposed from road.
11. The corner where either plot 1 or plot 2 proposed from road.
12. Plot of road plots.
13. House outline marker.

