

Drawings to be used. All dimensions to be verified on site. The contractor shall be responsible for the accuracy of the information. All building work is to comply with the Building Regulations and British Standards.


Architects
Waugh
 Thisleton
 Macclesfield
 Tel: +44 (0)20 7613 5749
 Fax: +44 (0)20 7613 5749
 Telephone: +44 (0)20 7613 5749
 ECA 3149
 London
 25 Queen Elizabeth Street
 Waugh Thredwell

1-304-099

Job: 25-28 Sardinia Street
 Title: Proposed Basement Floor Plan
 Date: July 2008
 Scale: 1:100 @ A1, 1:200 @ A3
 Drawn: BH

PLANNING

DATE: _____
 BY: _____

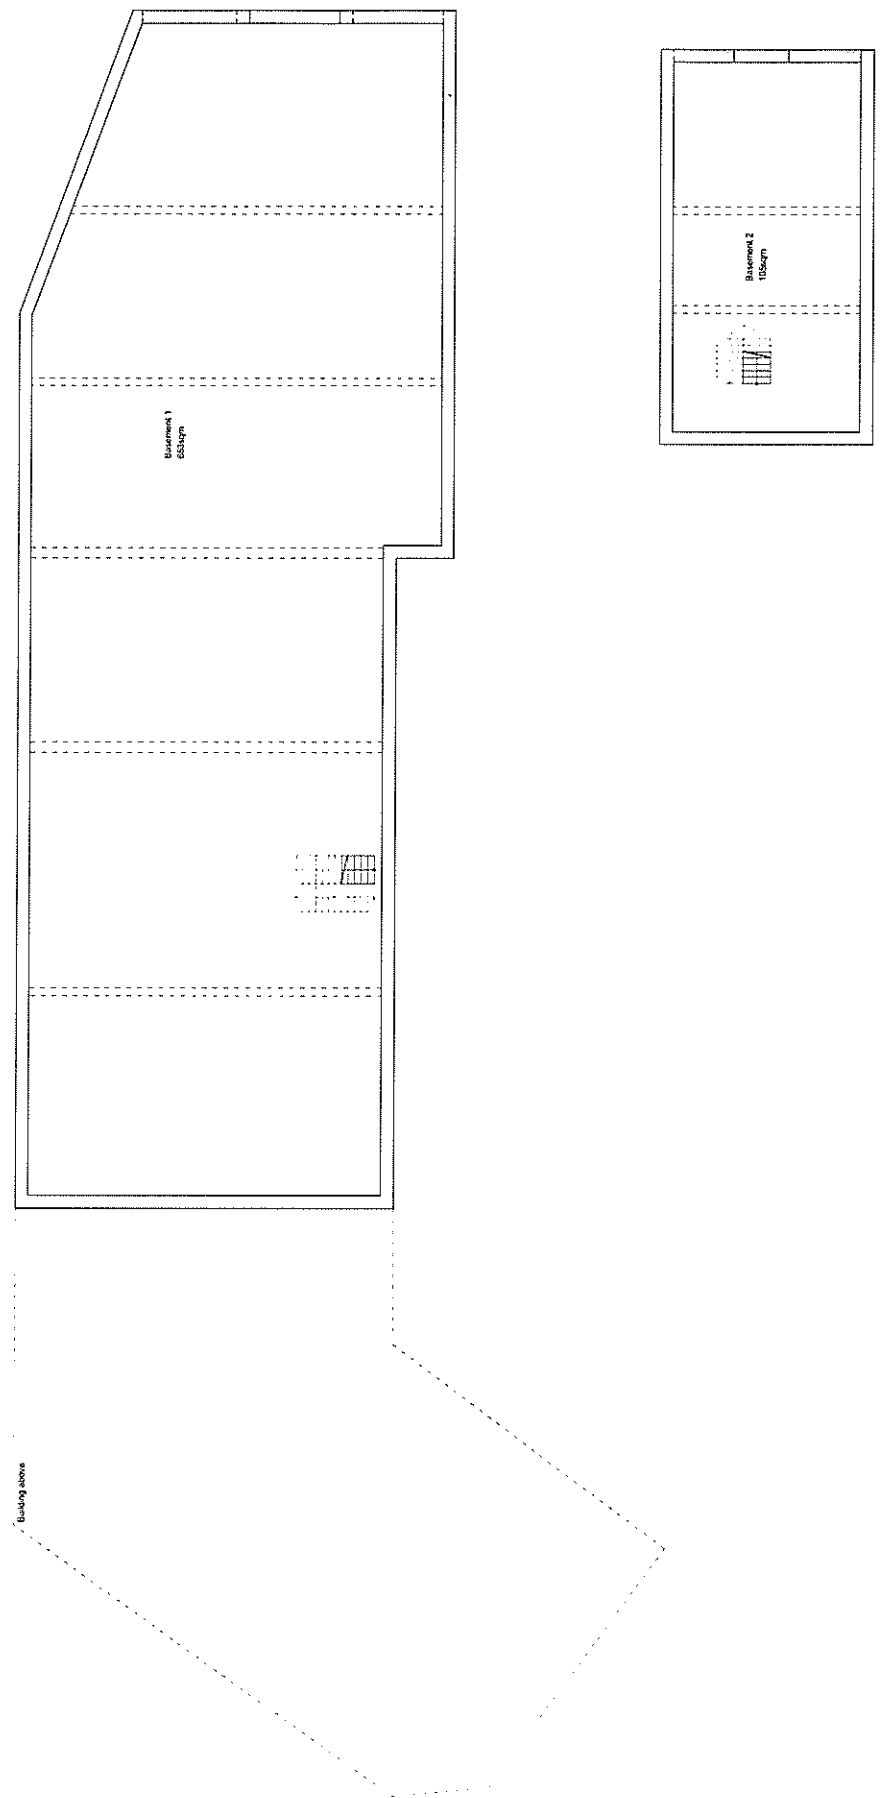


PROPOSED BASEMENT FLOOR PLAN

PLANNING

No. Comments: _____
 Date: _____
 By: _____



PROPOSED SECOND FLOOR PLAN

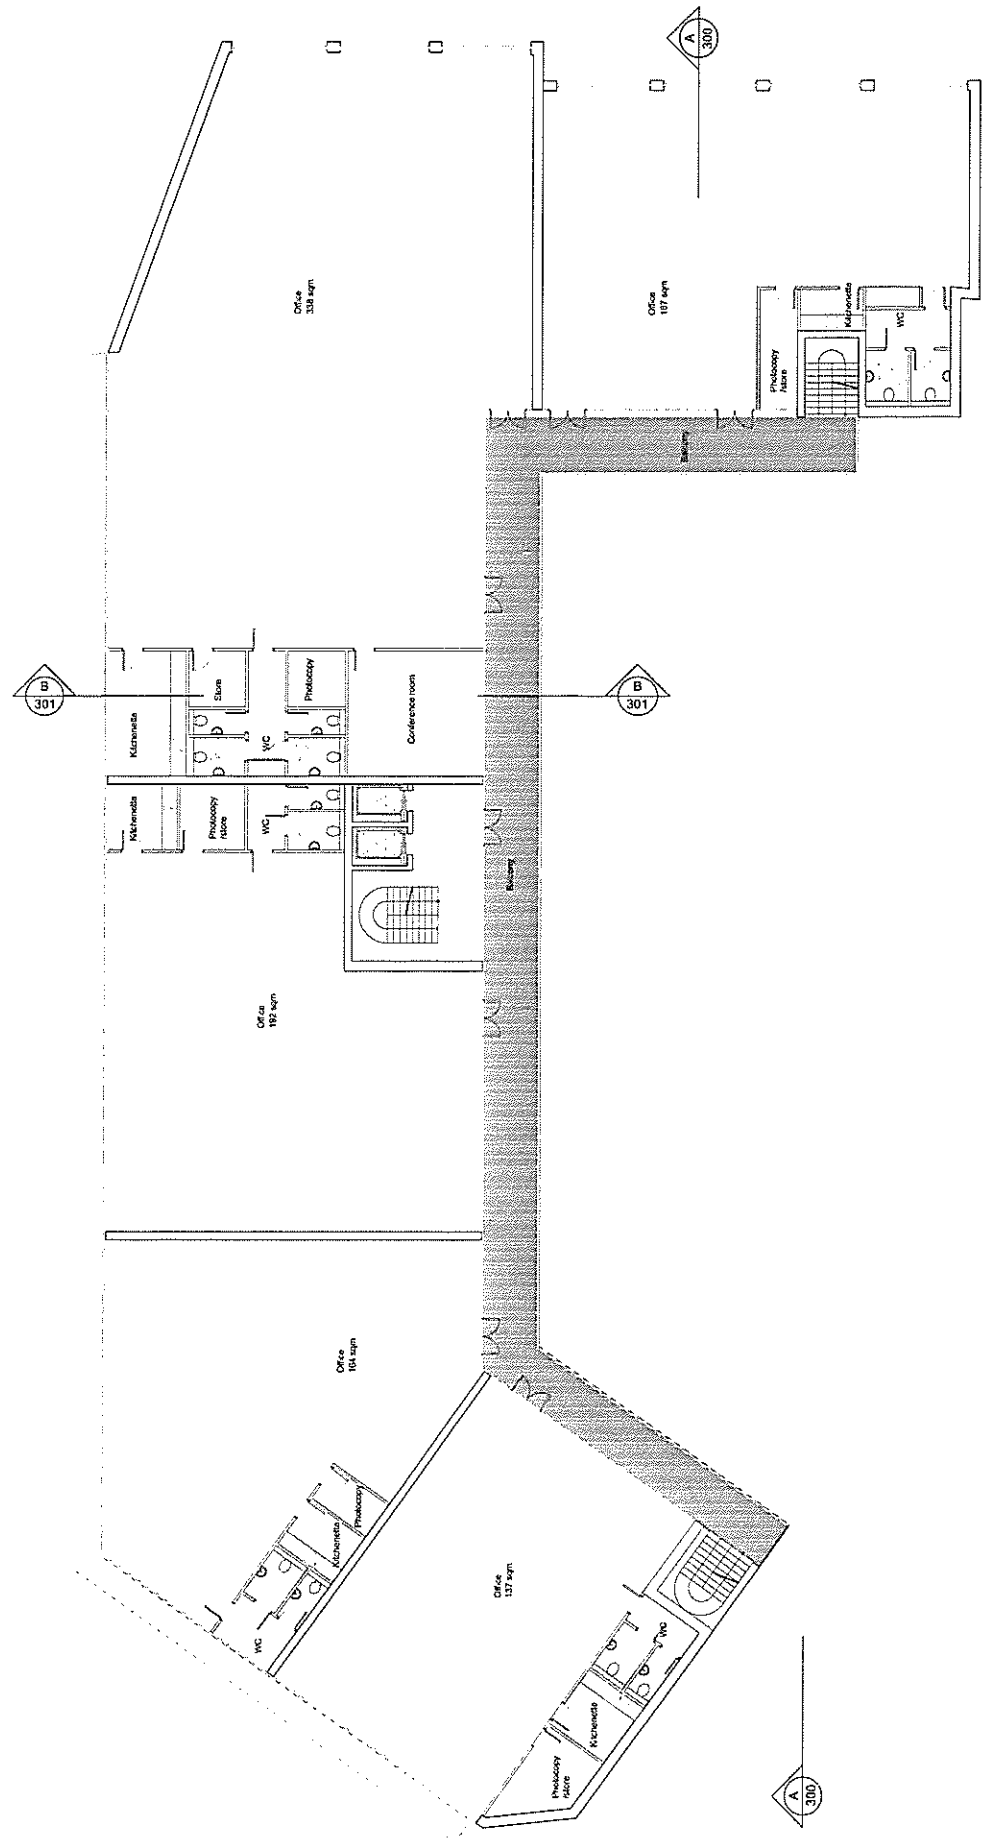

Drawing not to be used. All dimensions to be verified on site. This drawing is a preliminary drawing. It is not to be used for construction without the written consent of Waugh Threlton.


Job	32-38 Sardinia Street
Title	Proposed Third Floor Plan
Date	July 2008
Scale	1:100 @ A1, 1:200 @ A2
Drawn	EH

PLANNING

No. of Drawings: 1
 Date: 10/07/08
 Scale: 1:100 @ A1, 1:200 @ A2



PROPOSED THIRD FLOOR PLAN

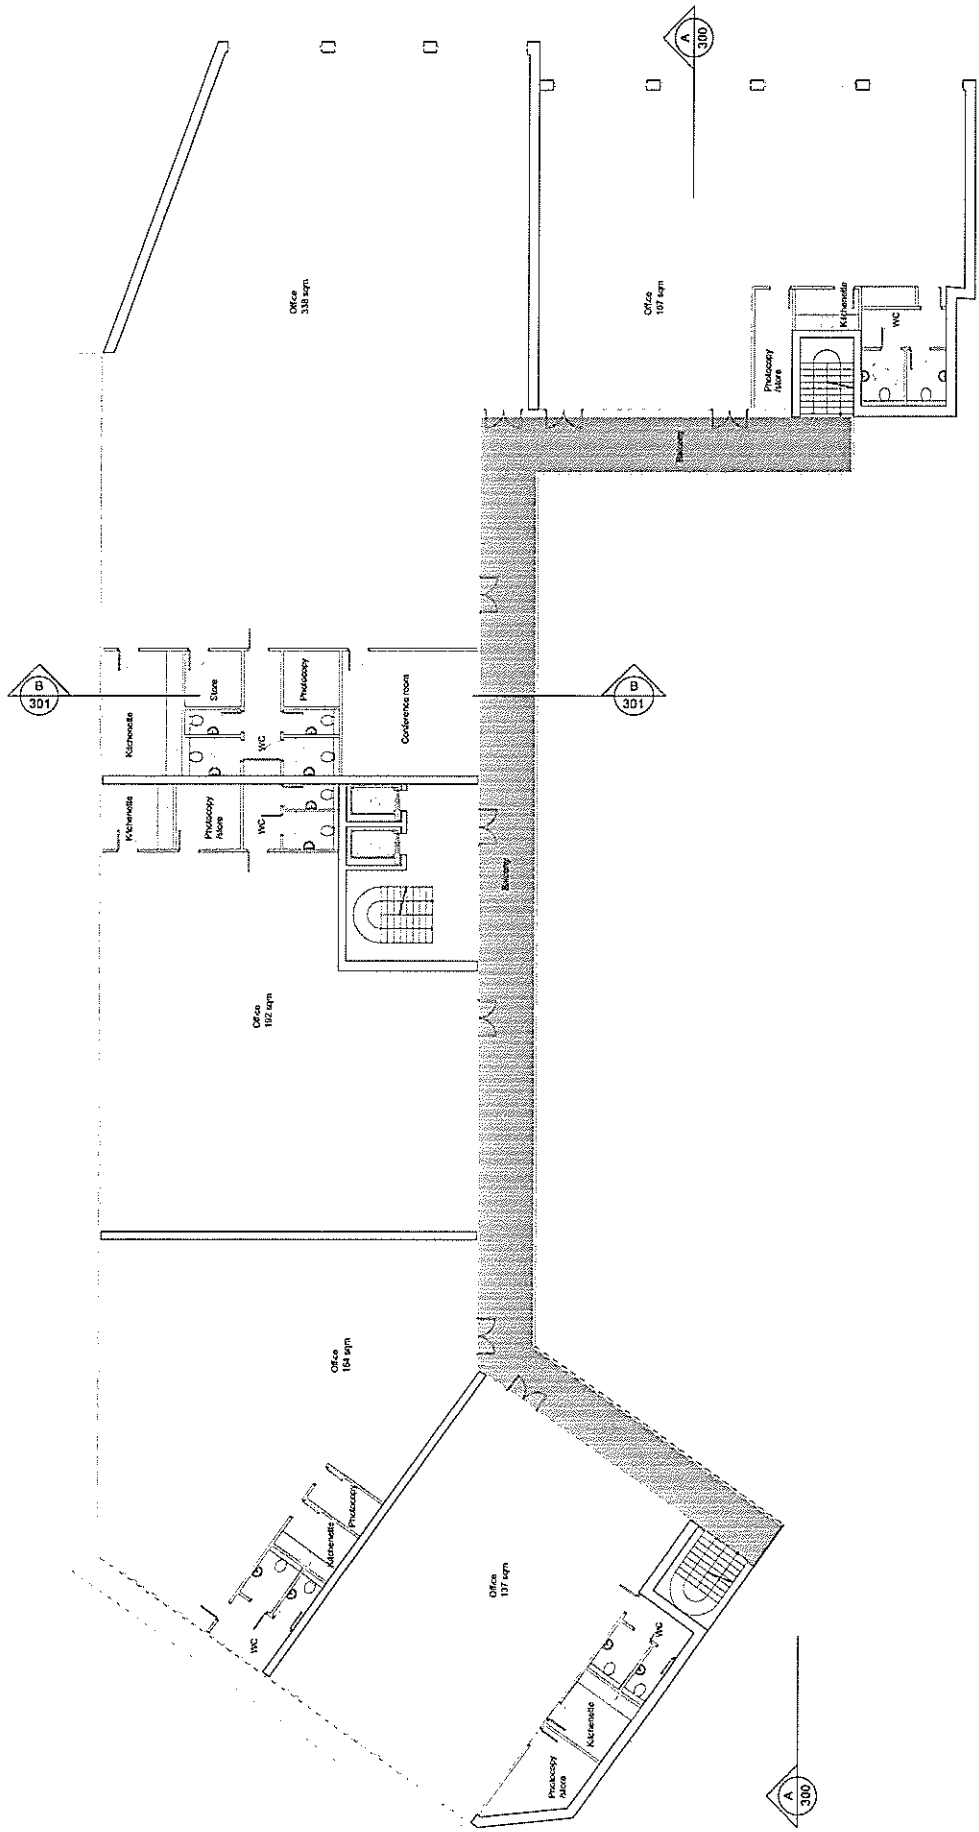

Drawings shall be issued. All dimensions shall be verified on site before commencing work. Any discrepancies to be reported immediately. All building work to comply with current Building Regulations and British Standards.

1-304-104


Job	33-38 Stratton Street
Title	Proposed Fourth Floor Plan
Date	July 2006
Scale	1:100 @ A1, 1:200 @ A3
Drawn	EH

PLANNING

BY: LONDON
 TITLE



PROPOSED FOURTH FLOOR PLAN

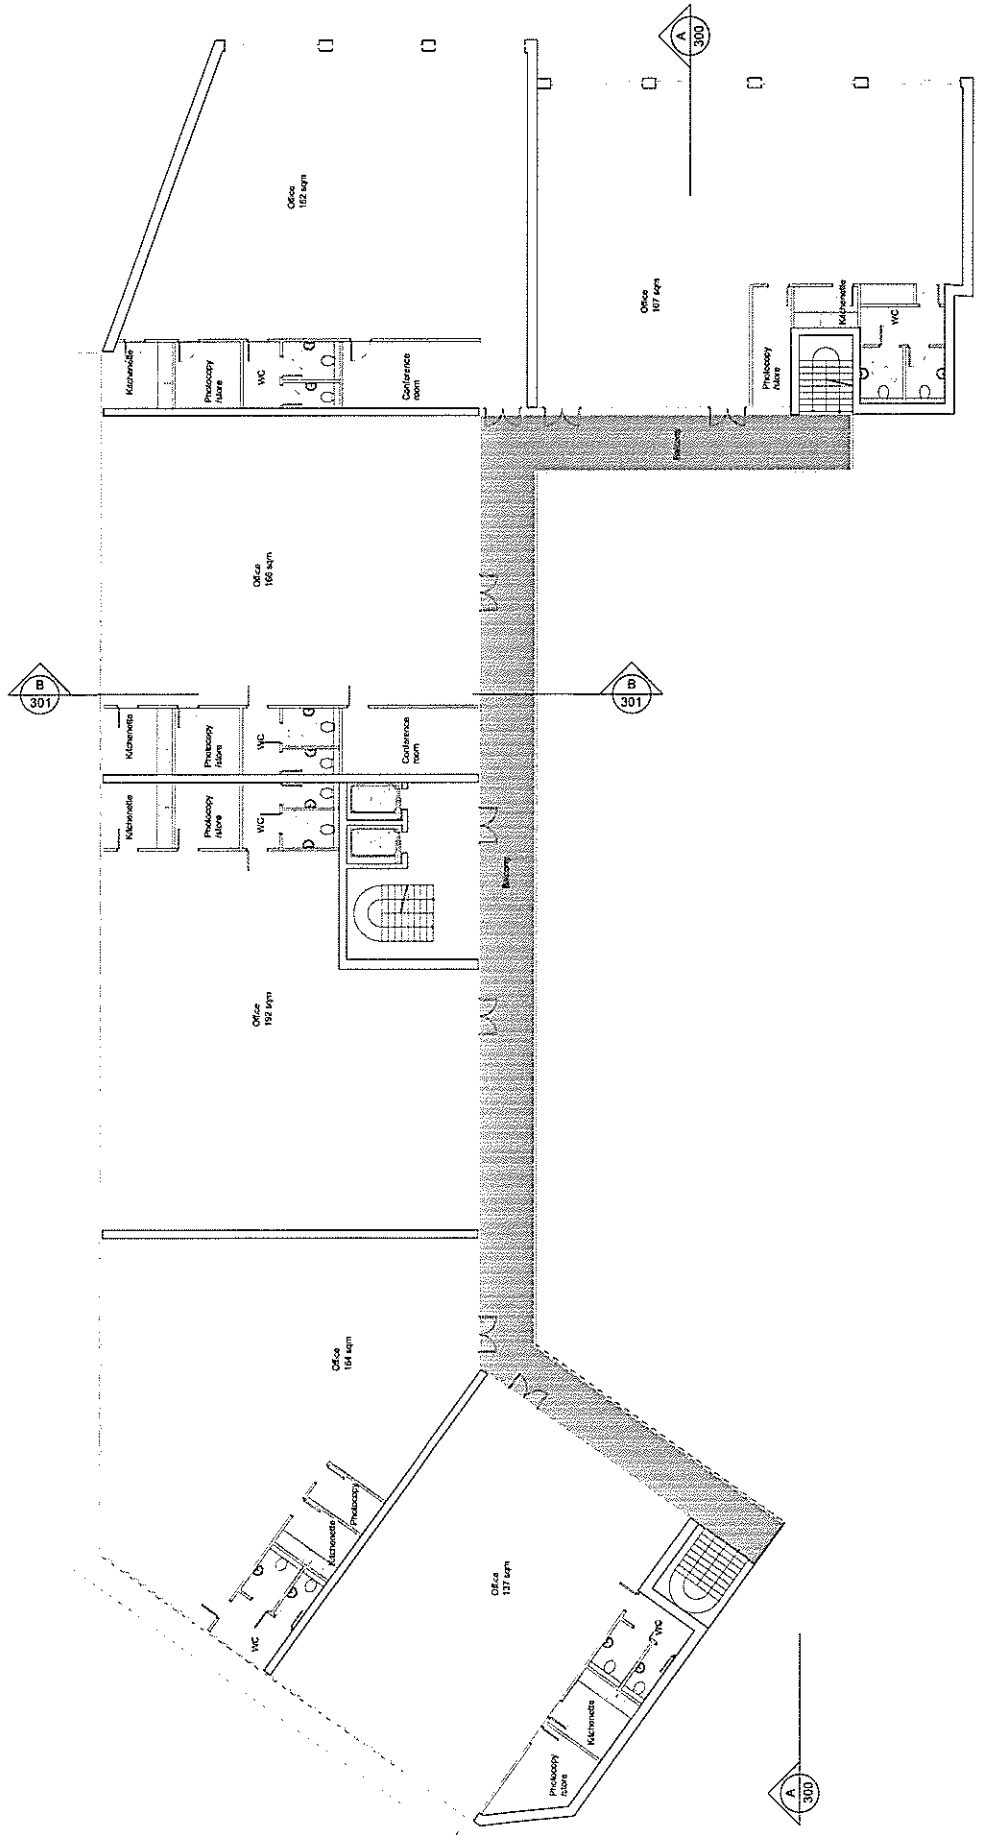


Drawings not to be scaled. All dimensions to be verified on site. No responsibility is accepted for any discrepancies to be observed on site. The architect is not responsible for any errors or omissions in the drawings or for any consequences to be observed on site. All building work is to comply with current Building Regulations and British Standards.

PLANNING

No. 105/05
 URB
 1:1
 1:1

Drawing not to be scaled. All dimensions to be verified on site. Any dimensions shown are approximate and subject to change. The contractor shall be responsible for obtaining all necessary planning and building regulations information. All building work is to comply with current Building Regulations and British Standards.

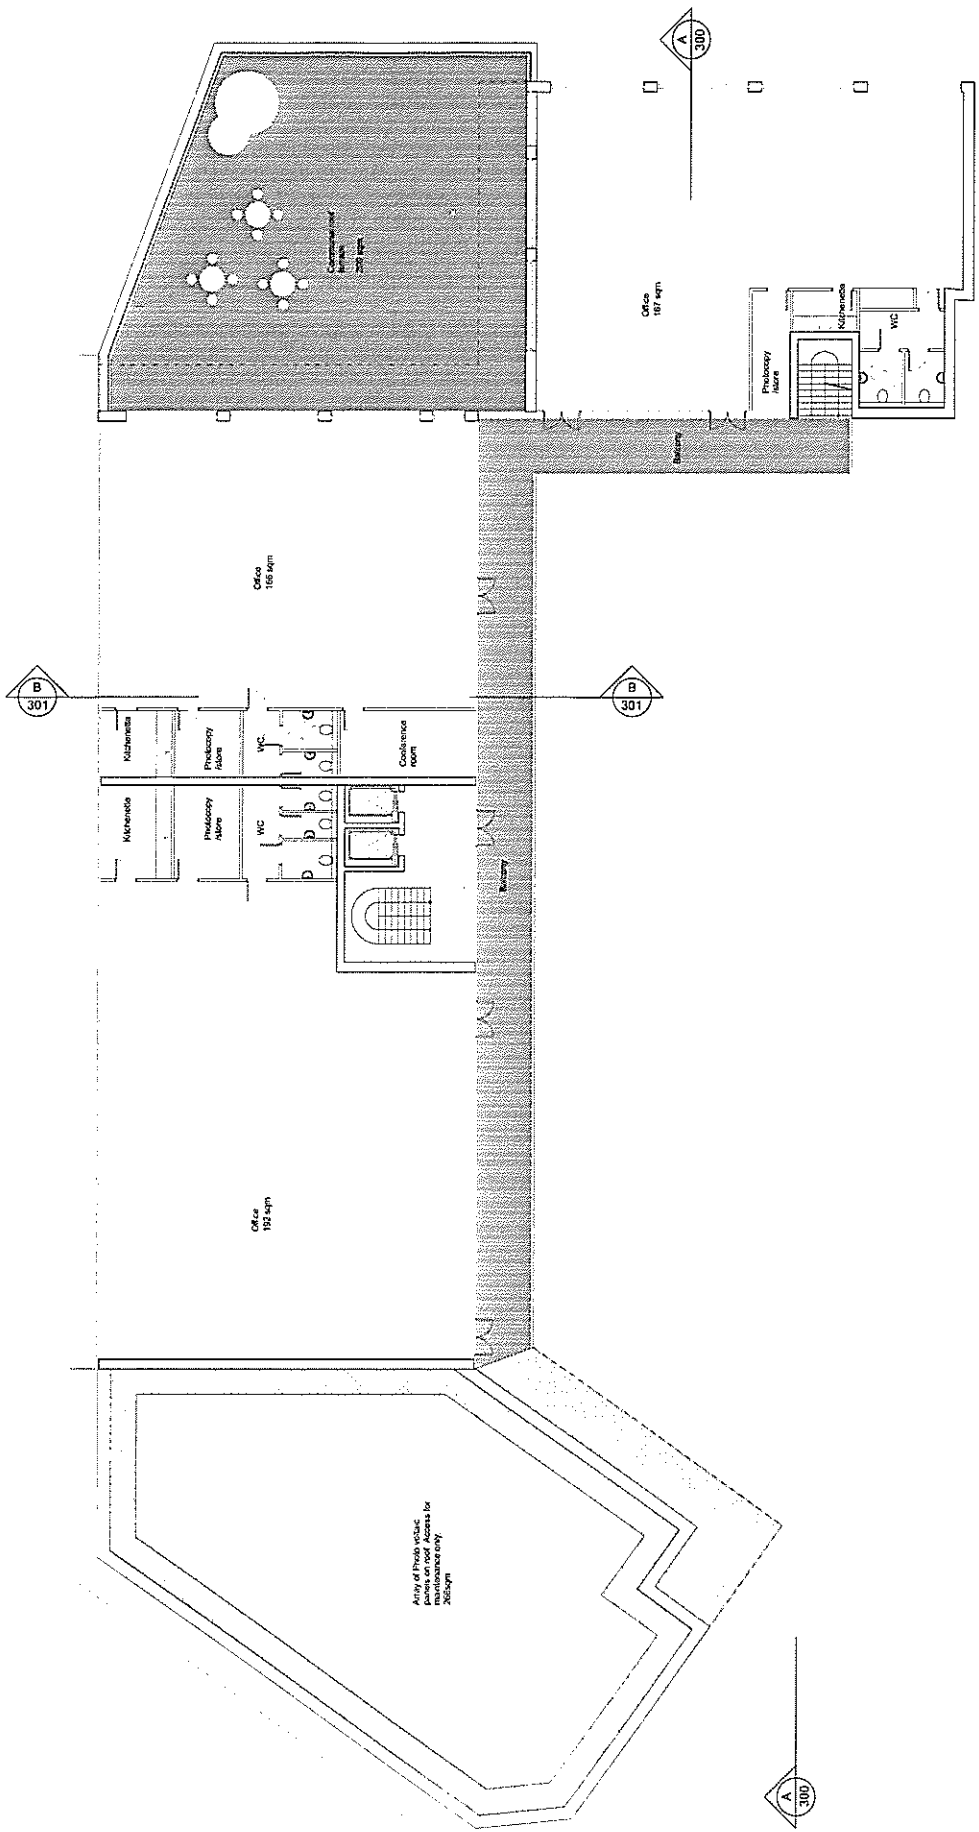

PROPOSED FIFTH FLOOR PLAN

1 105

Drawings to be sealed. All dimensions to be in feet on line for construction work. Any exceptions to be noted on drawings. All work to be done in accordance with current Building Regulations and British Standards.

Architect
Waugh Thistleton
 WaughThistleton.com
 email@waughthistleton.com
 +44 (0)20 7613 5145
 Fax
 +44 (0)20 7613 5172
 Telephone
 EC2A 3HP
 London
 21 Great Eastern Street
 Waugh Thistleton


1-304-106

PLANNING


Job 32-28 Sardon Street
 Title Proposed Roof Plot
 Date July 2008
 Scale 1:100 @ A1, 1:200 @ A3
 Drawn BH

Architect
 Waugh Thistleton


PROPOSED ROOF PLAN

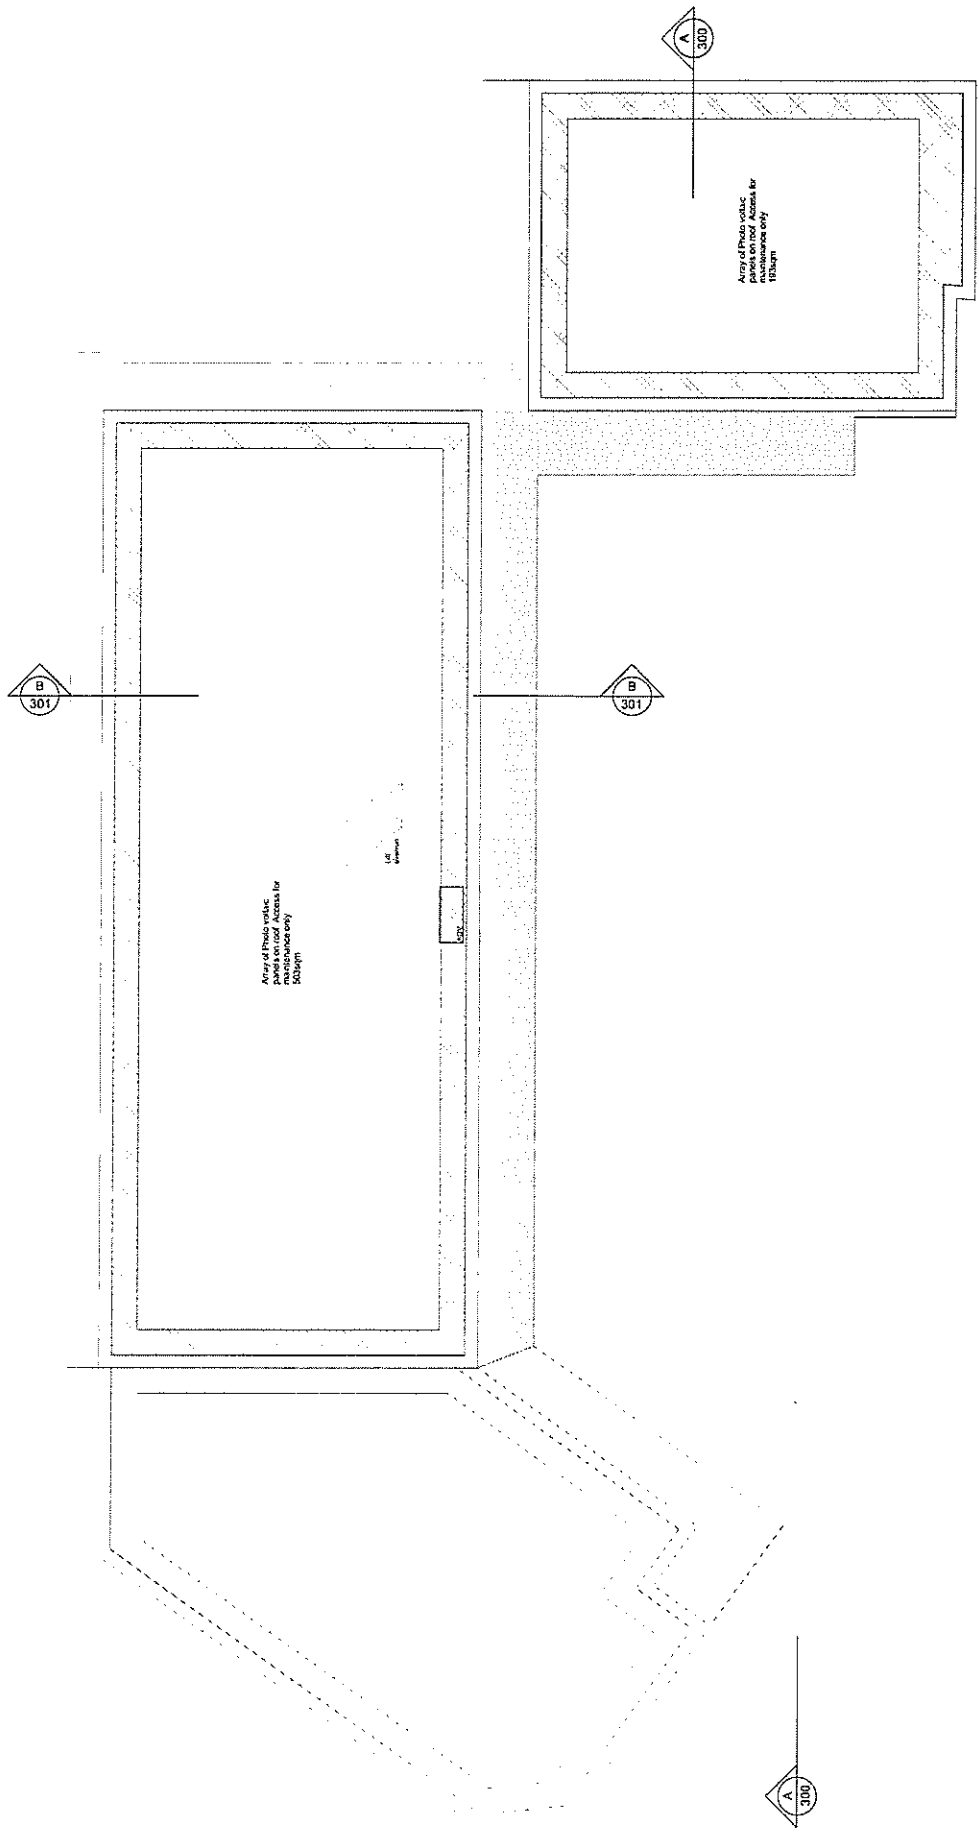

Copyright Waugh Thriston Architects Ltd. No explicit
 license is given. This drawing must not be used to create
 a building. It is for information only. It is not a contract.
 drawing. At work must comply with relevant British
 Standards and building regulations. Drawing errors and
 omissions are the responsibility of the architect.

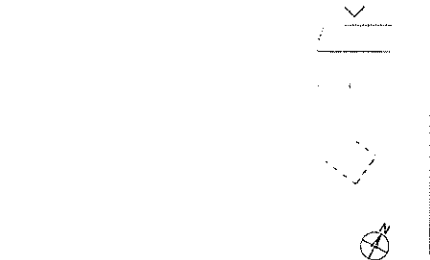

- Photo realistic view on roof
- Roof structure as seen
- Structural functional room notes
- Timber panels for ventilation
- Composite window shading
- Automatic opening vents (provided for night time cooling)
- Brick cladding

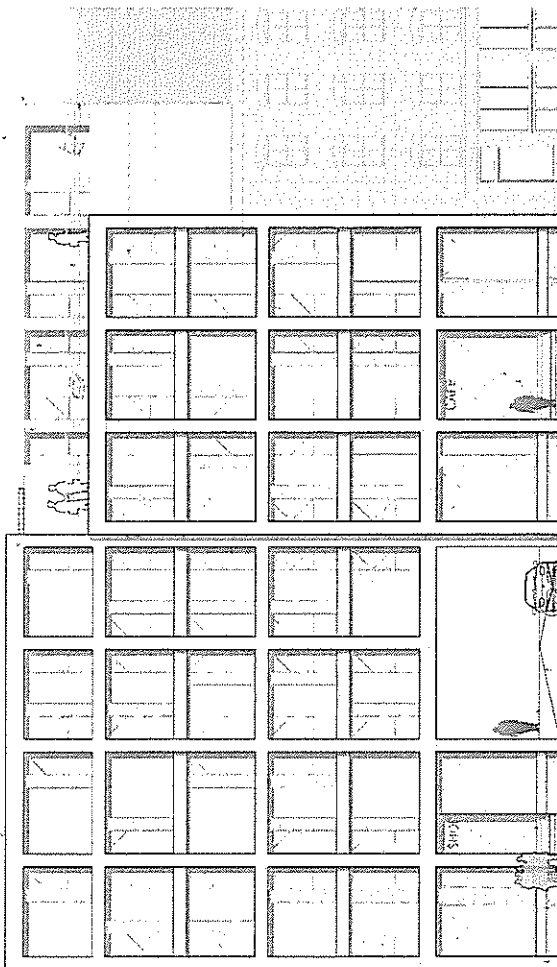

- Photo realistic view on roof
- Roof structure
- Composite window for natural ventilation
- Brick

- Roof
- Access to main courtyard
- Increased sky exposure
- Brick
- Increased solar exposure

- Roof
FFL: 21.450m
- 5th Level
FFL: 16.210m
- 4th Level
FFL: 15.020m
- 3rd Level
FFL: 11.830m
- 2nd Level
FFL: 8.640m
- 1st Level
FFL: 5.450m
- Street Level
FFL: 0.000m

PLANNING

1-304-200

1538 Soudan Street

North (Street) Elevation

July 2008

1:100 @ A1, 1:200 @ A3


EH

Waugh Thriston Architects Ltd
 51 Great Eastern Street
 London
 EC2A 3HP

Telephone
 +44 (0)20 7613 8777
 Fax
 +44 (0)20 7613 8749
 email@waughthriston.com

PROPOSED NORTH (STREET) ELEVATION

Copyright Waugh Thriston Architects Ltd. No part of this drawing may be used in whole or in part without the written consent of Waugh Thriston Architects Ltd. This drawing is the property of Waugh Thriston Architects Ltd. and shall remain the property of Waugh Thriston Architects Ltd. All rights reserved. Drawing errors and omissions shall be reported to the architect.

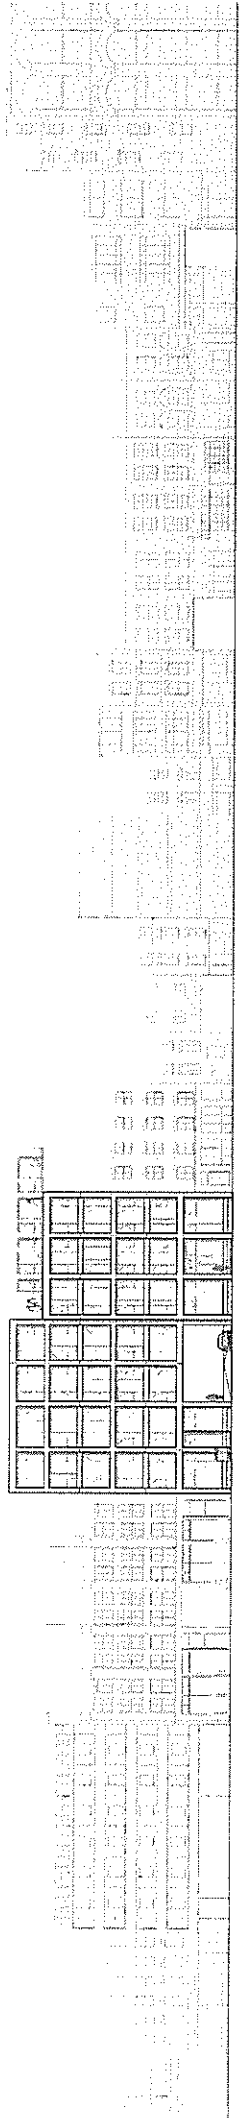

STREET (NORTH) ELEVATION
SCRUTTON STREET

1
2022

PLANNING

Job: 32/23 Scrutton Street
 Title: Street (North) Elevation
 Date: July 2022
 Scale: 1:250 @ A1, 1:500 @ A2
 Drawn: EH

Waugh Thriston Architects Ltd
 31 Great Eastern Street
 London EC2A 3HP
 Telephone: +44 (0)20 7613 5177
 Fax: +44 (0)20 7613 5149
 email: info@waughtriston.com
 waughtriston.com

1-304-202

Architect: Waugh Thriston