



DO NOT SCALE DIMENSIONS OFF THIS DRAWING.  
 ALL DIMENSIONS ARE TO FACE UNLESS OTHERWISE STATED.  
 REPORT ALL ERRORS ON DIMENSIONS TO SPRINT LIMITED  
 IMMEDIATELY ON RECEIPT OF THIS DRAWING. SPRINT  
 SHALL NOT BE RESPONSIBLE IN PART OR WHOLE WITHOUT  
 PRIOR WRITTEN PERMISSION OF SPRINT LIMITED.

Right of way  
 To be Demolished

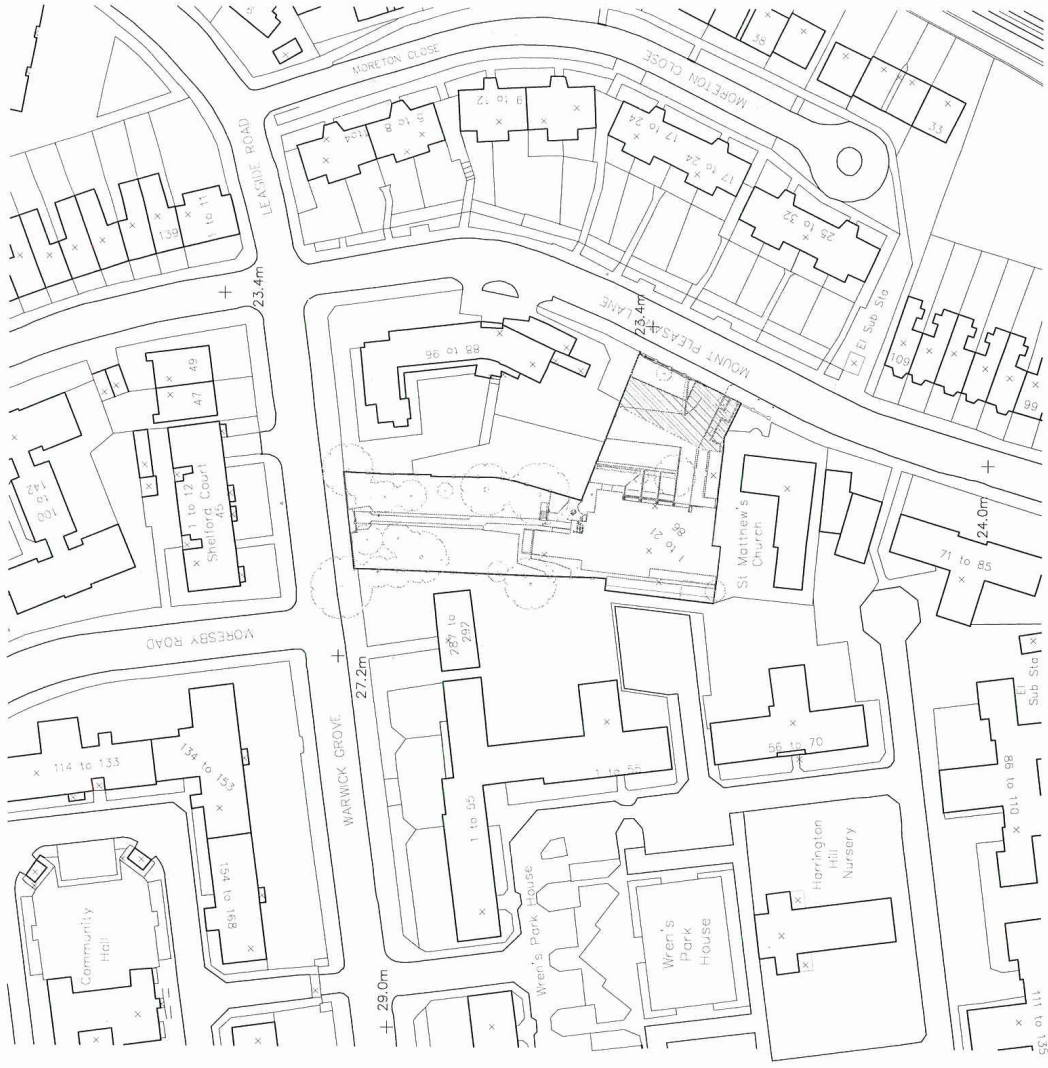

DO NOT SCALE DIMENSIONS OFF THIS DRAWING  
FOR CONSTRUCTION PURPOSES. ALL DIMENSIONS  
SHOWN ON THIS DRAWING SHALL BE TAKEN FROM  
THE ORIGINAL DRAWING. ALL DIMENSIONS TO  
REPORT ALL SERVICES OR CONDITIONS TO SPURNT LIMITED  
SHALL NOT BE REPRODUCED IN ANY MANNER WITHOUT  
THE EXPRESS PERMISSION OF SPURNT LIMITED

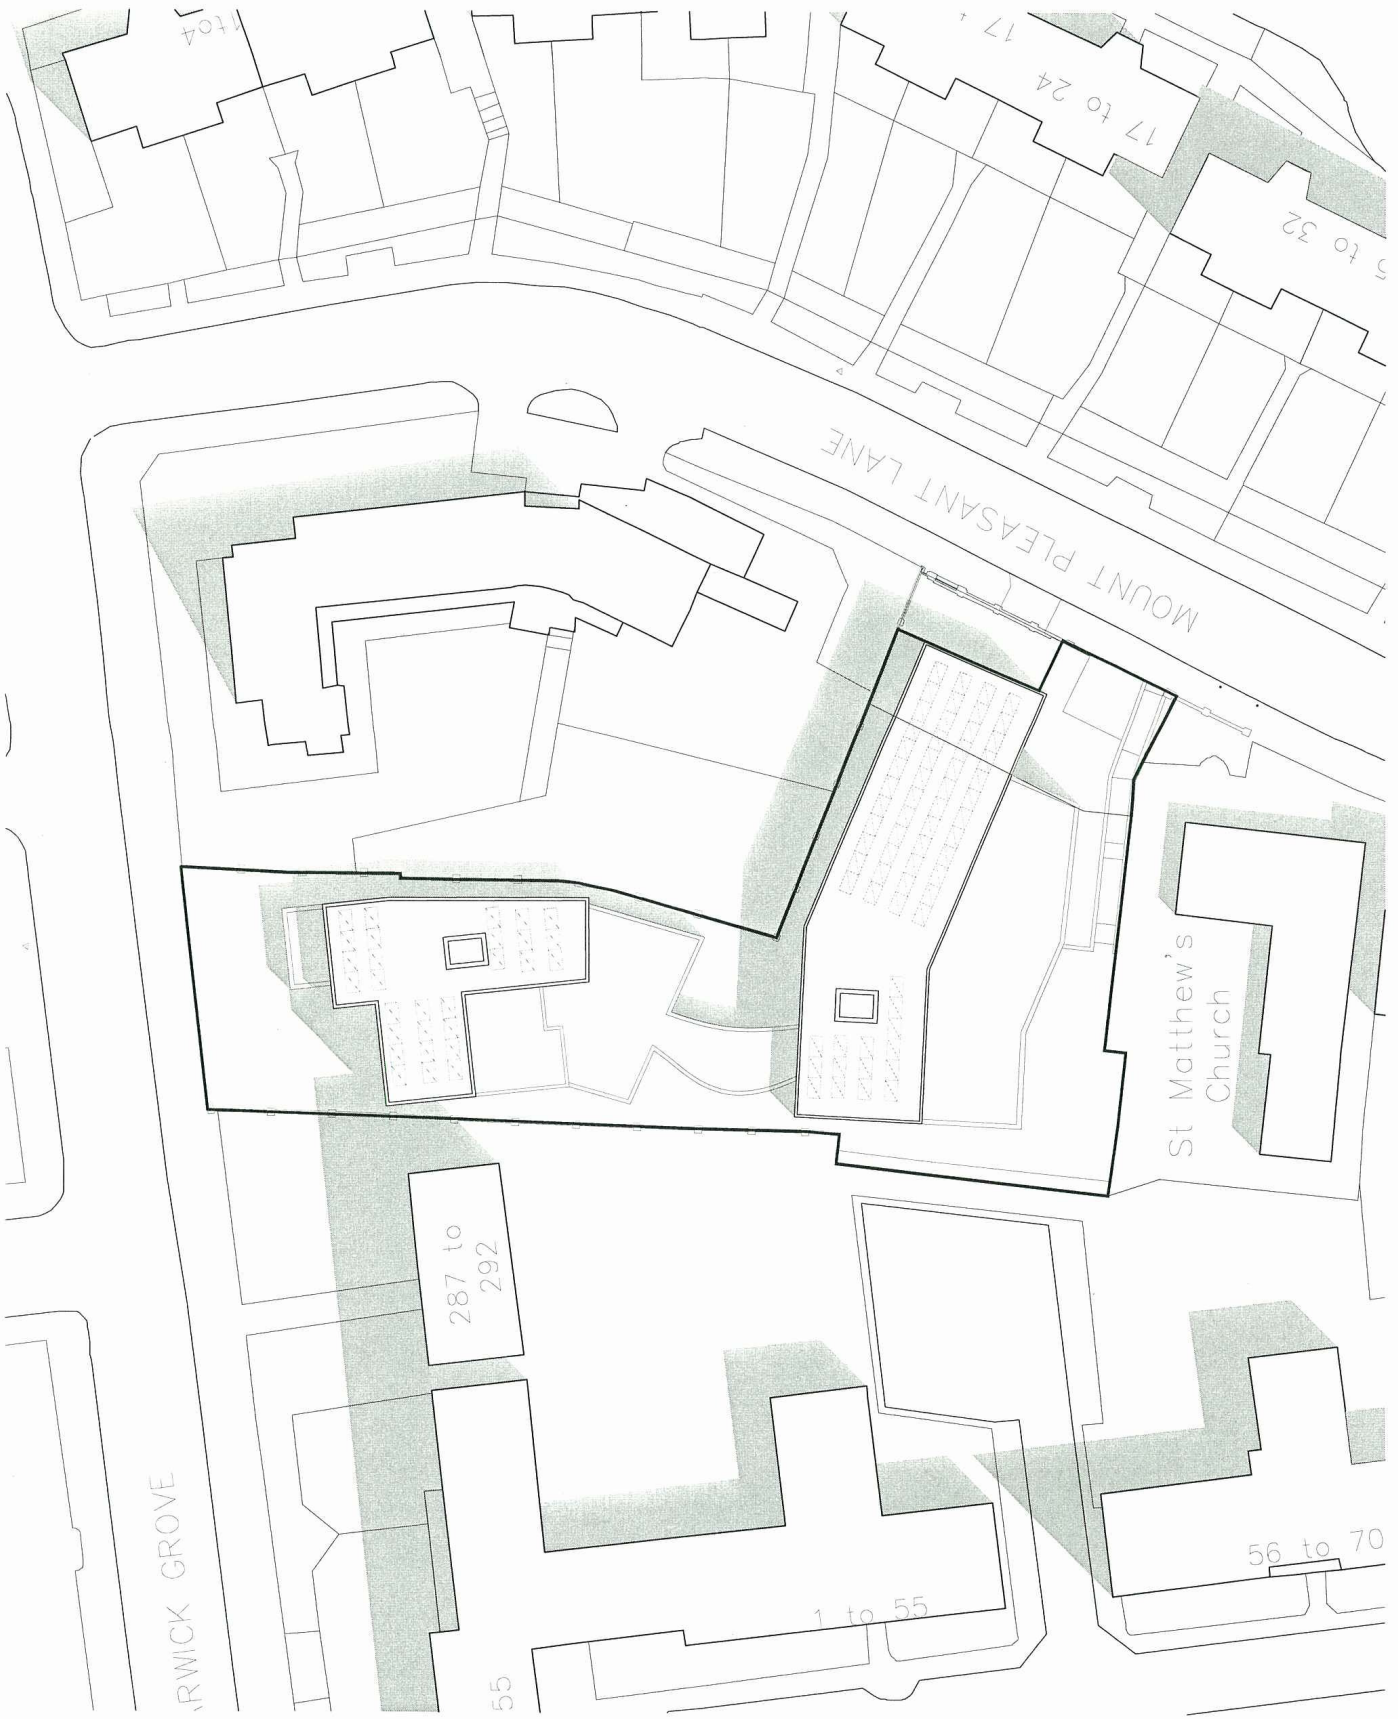

STATUS  
**For Planning**

CONTRACTOR

PROJECT  
**Extra Care Home  
Mount Pleasant Lane**

CLIENT  
**Newlon Housing Trust**

DRAWING TITLE  
**Site Plan**

DATE  
**18/11/08**

SCALE  
**1:200**

DRAWN  
**PT**


CHECKED  
**DP**

REVISION  
**12182\_02\_02**



SPURNT The Overcroft, 2nd Fl, 185 Newgate Street, London, W1F 8YF  
T 444 (0)20 7287 1153 F 444 (0)20 7287 5875  
www.sprunt.com

DO NOT SCALE DIMENSIONS OFF THE DRAWING. ALL DIMENSIONS SHALL BE AS SHOWN UNLESS OTHERWISE SPECIFIED. ALL DIMENSIONS ON THIS DRAWING ARE TO SPRUNT LIMITED UNLESS OTHERWISE SPECIFIED. SPRUNT LIMITED SHALL NOT BE RESPONSIBLE FOR ANY DAMAGE OR INCONVENIENCE CAUSED BY ANY UNAUTHORIZED REPRODUCTION OF THIS DRAWING WITHOUT THE EXPRESS PERMISSION OF SPRUNT LIMITED.

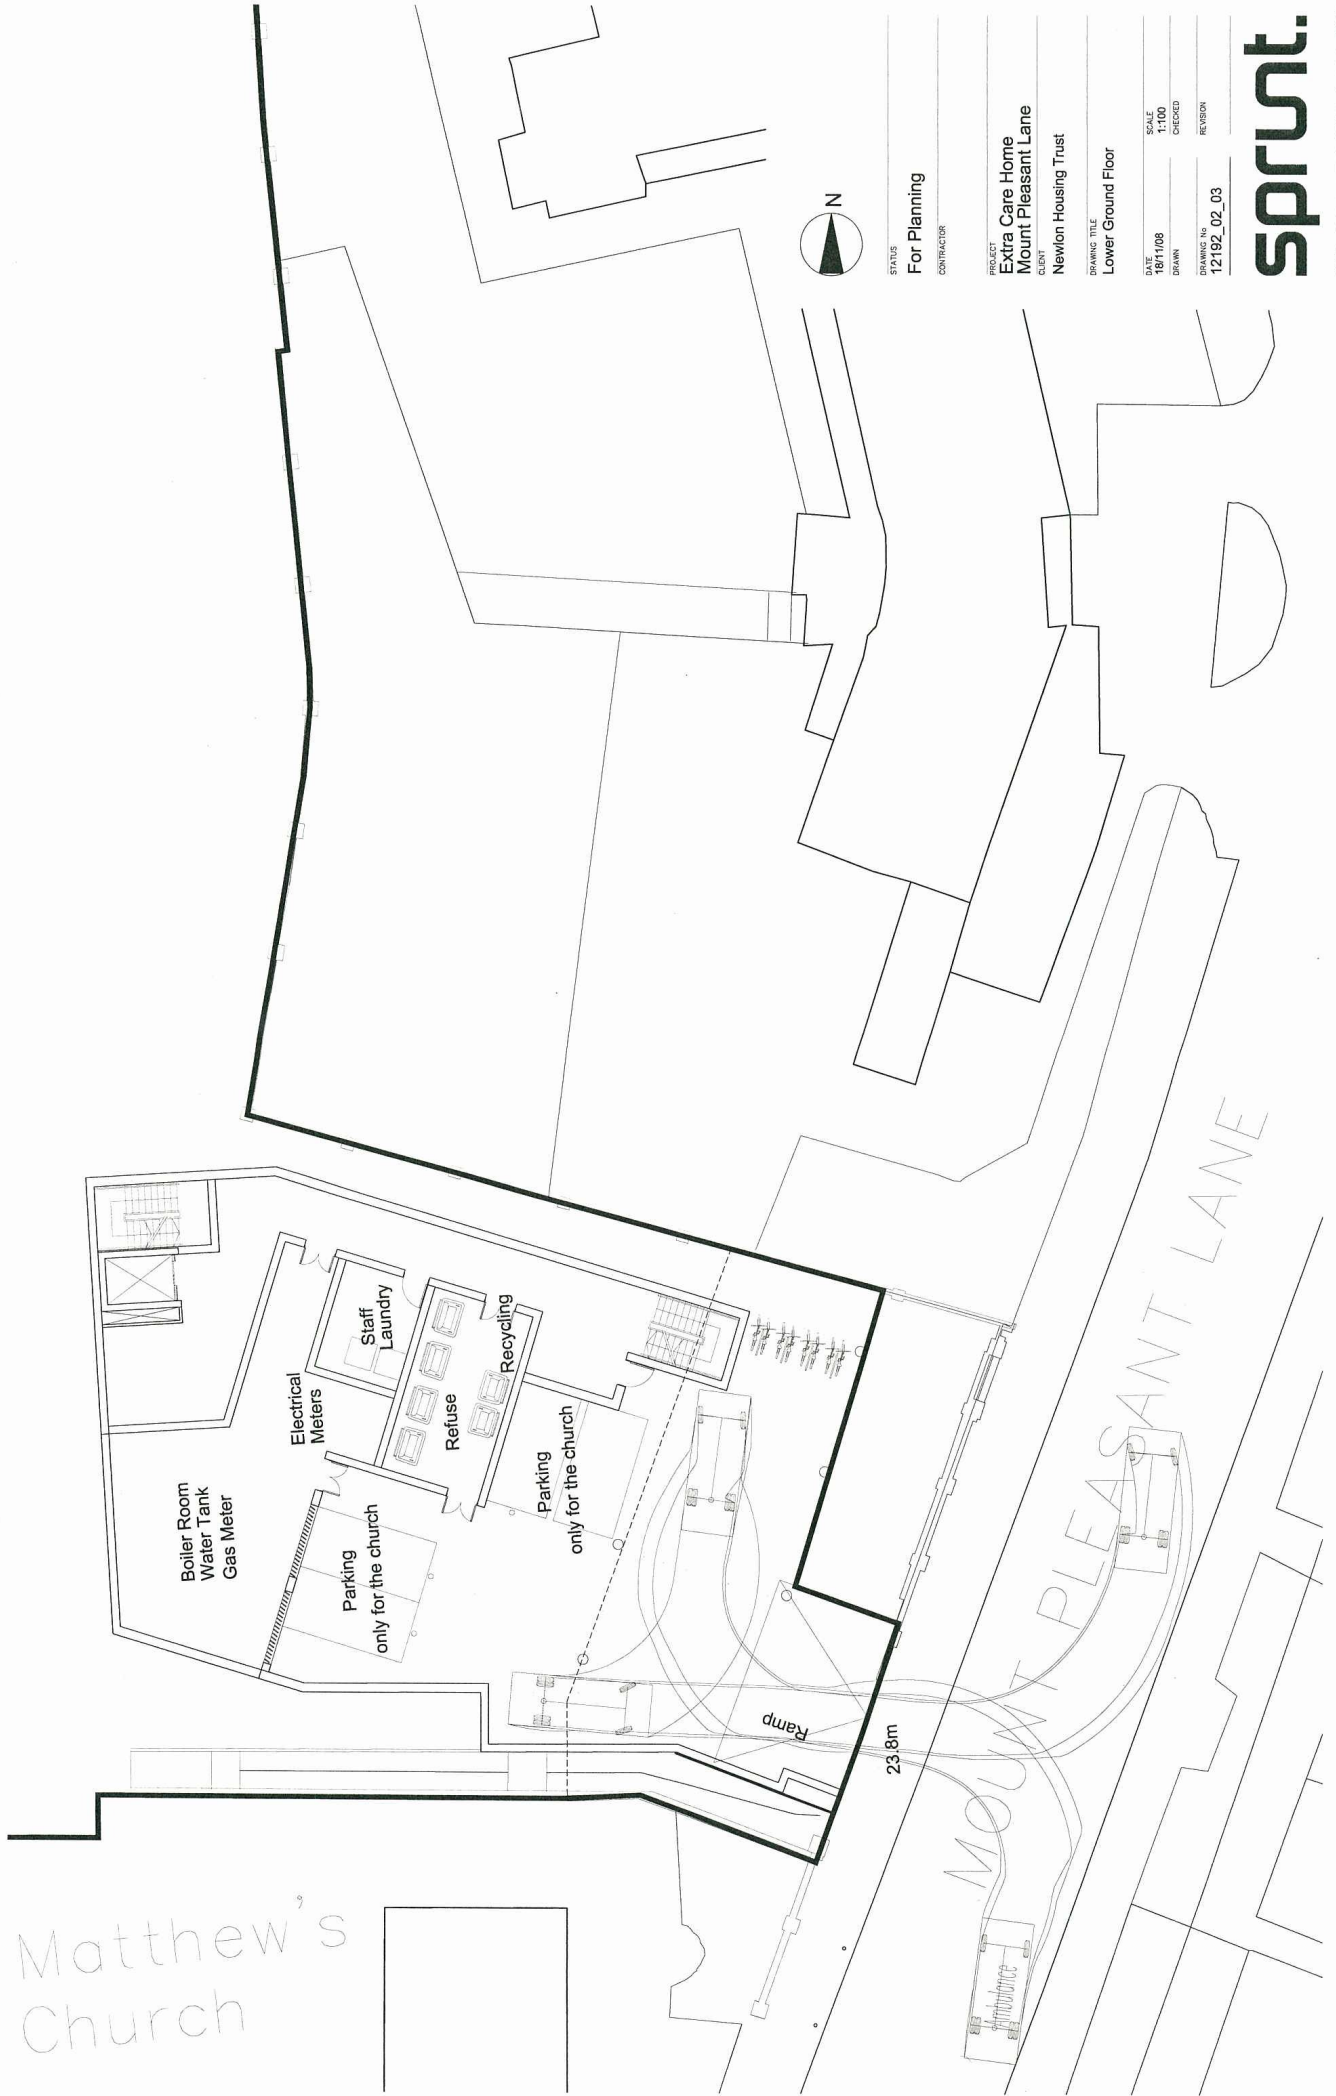

STATUS  
**For Planning**

CONTRACTOR

PROJECT  
**Extra Care Home  
Mount Pleasant Lane**

CLIENT  
**Newlon Housing Trust**

DRAWING TITLE  
**Lower Ground Floor**

DATE  
**18/11/08**

SCALE  
**1:100**

DRAWN  
**CHECKED**


REVISION

DRAWING NO.  
**12182\_02\_03**



SPRUNT The Outcrops, 2nd Fl, 180 Waterloo Street, London W6 8TF  
T +44 (0)20 7287 1153 F +44 (0)20 7287 2875  
www.sprunt.com

DO NOT SCALE DIMENSIONS OFF THIS DRAWING  
 DIMENSIONS SHOWN ON THIS DRAWING TAKE PRECEDENCE OVER DIMENSIONS TO SPRINT LIMITED  
 DIMENSIONS TO SPRINT LIMITED SHALL NOT BE REPRODUCED IN WHOLE OR PART WITHOUT  
 THE EXPRESS PERMISSION OF SPRINT LIMITED

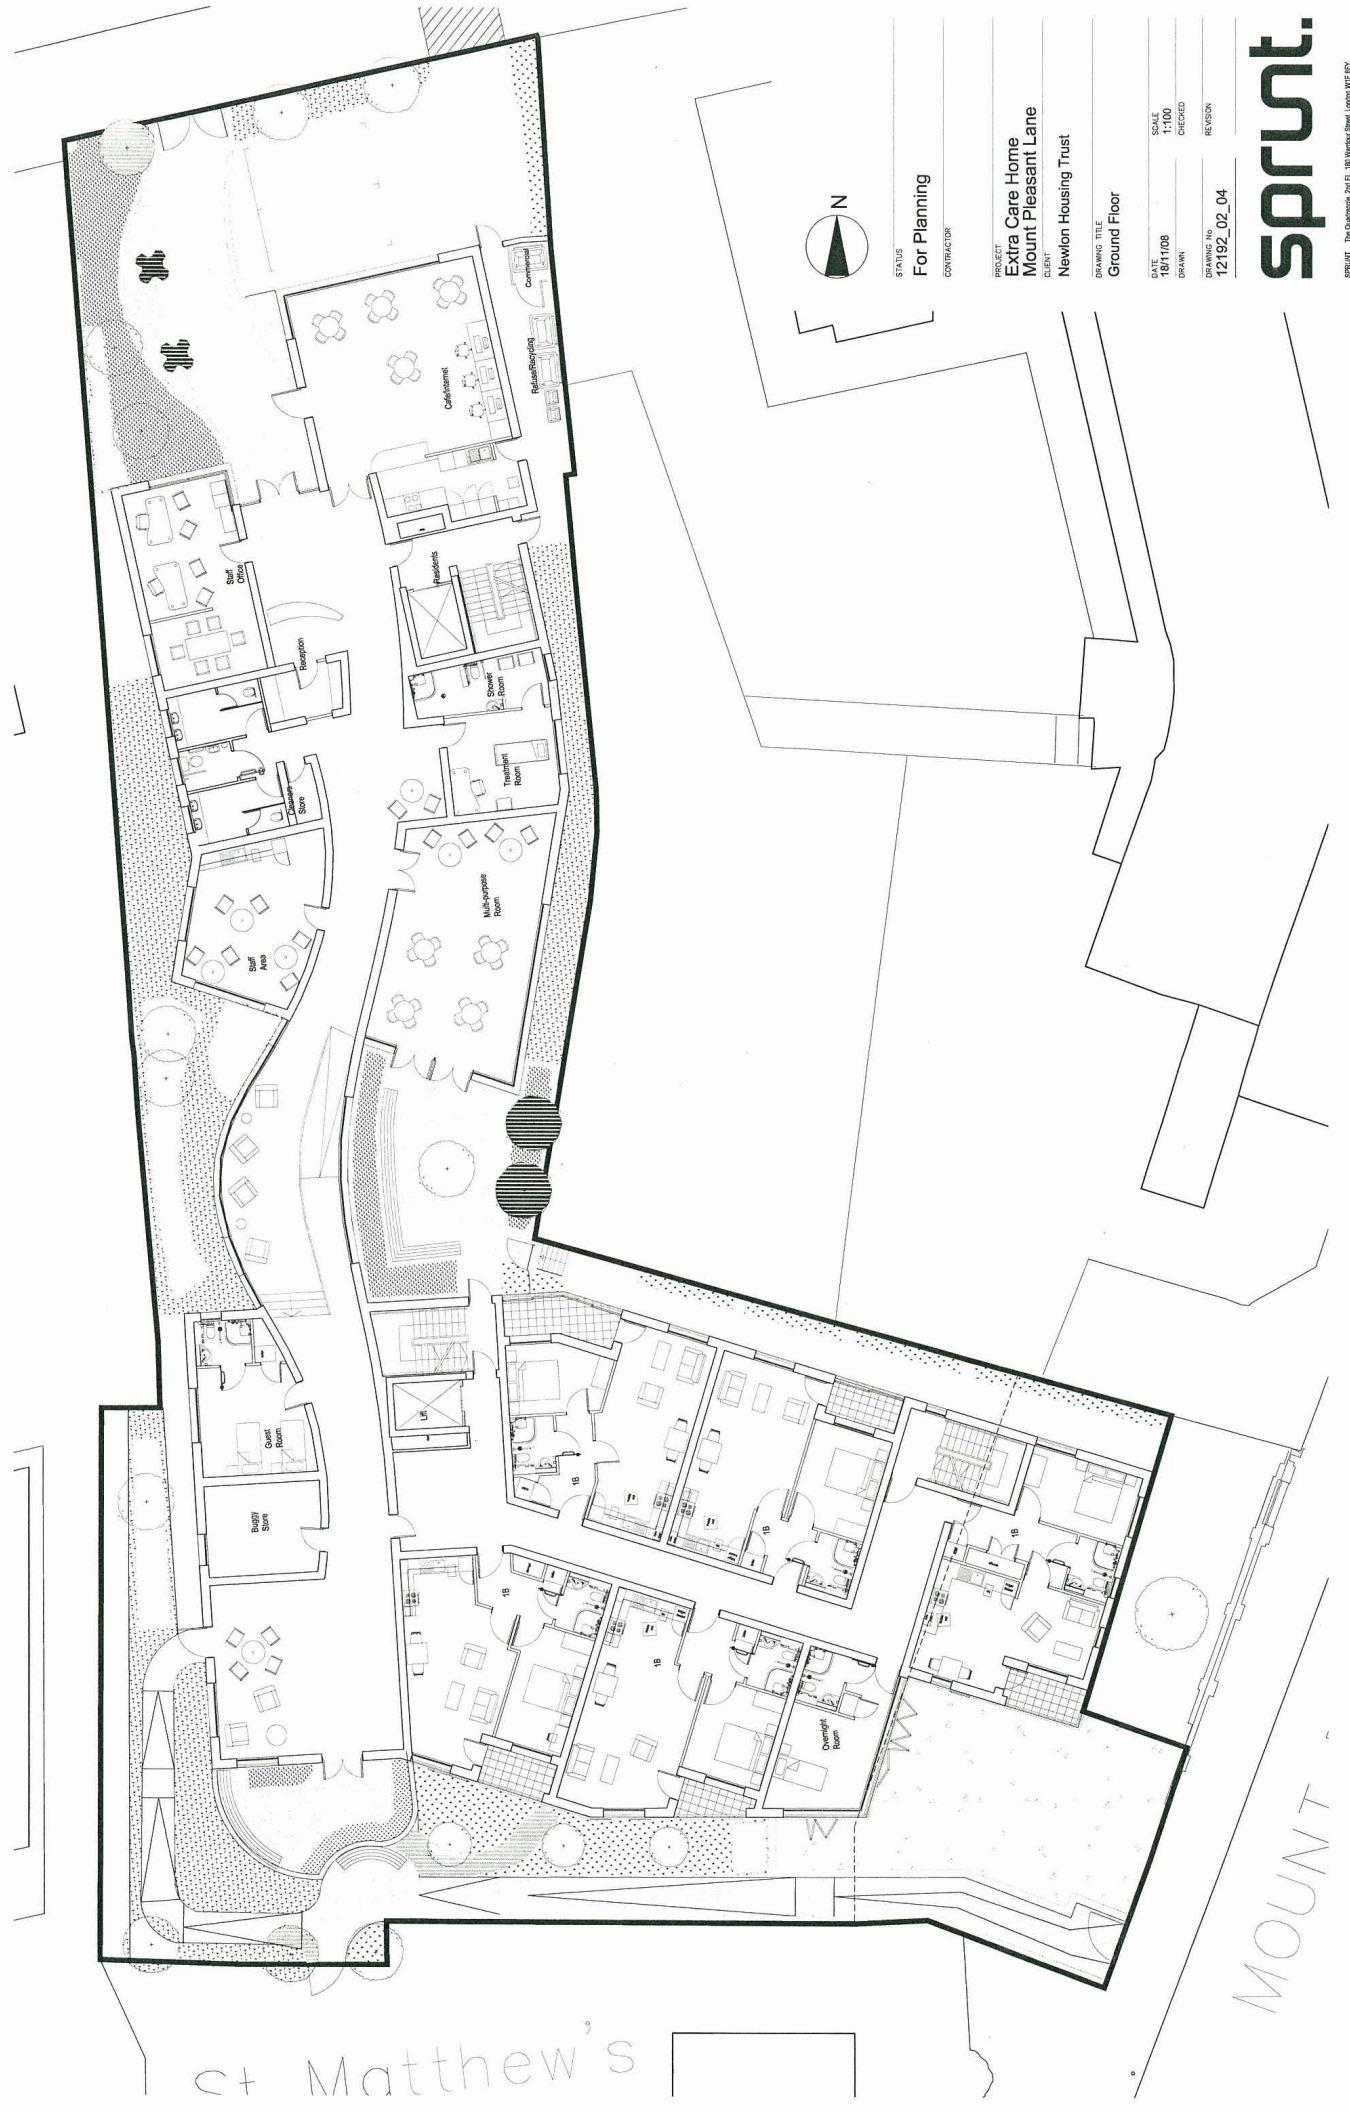

STATUS  
**For Planning**  
 CONTRACTOR

PROJECT  
**Extra Care Home**  
**Mount Pleasant Lane**  
 CLIENT  
**Newton Housing Trust**

DRAWING TITLE  
**Ground Floor**

DATE  
**18/11/08**  
 DRAWN  
 CHECKED  
 REVISION  
 DRAWING NO.  
**12192\_02\_04**

**sprint.**

SPRINT The Quays, 2nd Fl., 18, Water Street, London, W1F 8PY  
 T +44 (0)20 7 133 7 44 F +44 (0)20 727 3615  
 www.sprint.net

c+ Matthew's

MOUNT

DO NOT SCALE DIMENSIONS OFF THIS DRAWING  
FOR CONSTRUCTION PURPOSES. ALL DIMENSIONS TO SPRUNT LIMITED  
DRAWINGS SHALL BE REPRODUCED IN FULL OR WHOLE WITHOUT  
THE EXPRESS PERMISSION OF SPRUNT LIMITED



STATUS  
For Planning

CONTRACTOR

PROJECT  
Extra Care Home  
Mount Pleasant Lane  
CLIENT  
Newlon Housing Trust

DRAWING TITLE  
First Floor

DATE	SCALE	CHECKED	REVISION
18/11/08	1:100	DP	12182_02_05
DRAWN	PI	DP	
PROJECT NO.			

**sprunt.**

SPRUNT The Quayside, 24/25, 105 Waterloo Street, London W8 7BY  
T: +44 (0)20 7267 1153 F: +44 (0)20 7267 3012  
www.sprunt.co.uk

DO NOT SCALE DIMENSIONS OFF THIS DRAWING  
FOR CONSTRUCTION. ALL DIMENSIONS SHALL BE  
AS SHOWN ON THIS DRAWING. ALL DIMENSIONS  
SHOWN ON THIS DRAWING SHALL BE IN METERS  
UNLESS OTHERWISE SPECIFIED. ALL DIMENSIONS  
SHALL NOT BE REPRODUCED IN ANY MANNER WITHOUT  
THE WRITTEN PERMISSION OF SPRUNT LIMITED.



STATUS  
**For Planning**

CONTRACTOR

PROJECT  
**Extra Care Home  
Mount Pleasant Lane  
Newlon Housing Trust**

DRAWING TITLE  
**Second Floor**

DATE	SCALE
18/11/08	1:100
DRAWN	CHECKED
PLANNING NO.	DP
CONTRACT NO.	REVISION
12192_02_06	

**sprunt.**

SPRUNT The Quadrant, 2nd Fl., 100 Wakefield Street, London W1P 8PY  
T +44 (0)20 7297 1333 F +44 (0)20 7297 3052  
www.sprunt.net

DO NOT SCALE DIMENSIONS OFF THIS DRAWING  
ALL DIMENSIONS SHALL BE AS SHOWN UNLESS  
OTHERWISE SPECIFIED. DIMENSIONS TO SPACINGS  
SHALL NOT BE REPRODUCED IN WHOLE OR PART  
WITHOUT THE EXPRESS PERMISSION OF SPRINT LIMITED



STATUS  
**For Planning**  
CONTRACTOR

PROJECT  
**Extra Care Home  
Mount Pleasant Lane**  
CLIENT  
**Newton Housing Trust**

DRAWING TITLE  
**Third Floor**

DATE  
**18/11/08**  
DRAWN  
**CHECKED**

SCALE  
**1:100**

REVISION  
**12182\_02\_07**

**SPRINT.**

SPRINT The Quadrant, 2nd Fl., 180 Waterloo Street, London W6 8PY  
T +44 (0)20 231 1333 F +44 (0)20 231 2812  
www.sprint.net

DO NOT SCALE DIMENSIONS OFF THIS DRAWING  
FOR CONSTRUCTION. ALL DIMENSIONS SHALL BE  
AS SHOWN. ALL ERRORS OR OMISSIONS TO SPRUNT LIMITED  
DRAWINGS SHALL BE THE RESPONSIBILITY OF THE CLIENT.  
DRAWINGS SHALL NOT BE REPRODUCED IN ANY FORM OR MANNER WITHOUT  
THE EXPRESS WRITTEN PERMISSION OF SPRUNT LIMITED.



STATUS  
**For Planning**  
CONTRACTOR

PROJECT  
**Extra Care Home  
Mount Pleasant Lane**  
CLIENT  
**Newlon Housing Trust**

DRAWING TITLE  
**Fourth Floor**

DATE  
**18/11/08**  
SCALE  
**1:100**  
DRAWN  
**CHECKED**  
REVISION  
**12182\_02\_08**

**sprunt.**

SPRUNT The Quadrant, 2nd Fl., 105 Market Street, London W1P 6PY  
T +44 (0)20 2371 1133 F +44 (0)20 237 2875  
www.sprunt.net

c+ Matthew's

MOUNT



DO NOT SCALE DIMENSIONS OFF THIS DRAWING  
ALL DIMENSIONS SHALL BE AS SHOWN UNLESS  
OTHERWISE SPECIFIED. ALL DIMENSIONS TO SPRUNT LIMITED  
DRAWINGS SHALL BE REPRODUCED IN FULL WITHOUT  
ANY ALTERATIONS OR OMISSIONS. SPRUNT LIMITED  
TAKES NO RESPONSIBILITY FOR ANY ERRORS OR OMISSIONS  
FROM UNCORRECTED INFORMATION OF SPRUNT LIMITED



STATUS  
**For Planning**  
CONTRACTOR

PROJECT  
**Extra Care Home  
Mount Pleasant Lane**  
CLIENT  
**Newton housing Trust**

DRAWING TITLE  
**Roof plan**


DATE  
**18/11/08**  
DRAWN  
**12182\_02\_09**  
CHECKED  
**12182\_02\_09**  
REVISION




SPRUNT The Quadrant, 2nd Fl., 180 Warwick Street, London W1F 8Y  
T +44 (0)20 7287 1133 F +44 (0)20 7287 2875  
www.sprunt.com

c+ Matthew's


MOUNT

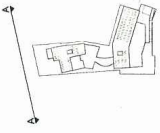

DO NOT SCALE DIMENSIONS OFF THIS DRAWING  
 DIMENSIONS SHOWN ON THIS DRAWING  
 SUPERSEDE ALL DIMENSIONS ON ANY PREVIOUS DRAWING  
 NO PART OF THIS DRAWING OR ANY INFORMATION  
 HEREON SHALL BE REPRODUCED IN ANY FORM OR MANNER  
 WITHOUT THE WRITTEN PERMISSION OF SPRINT LIMITED

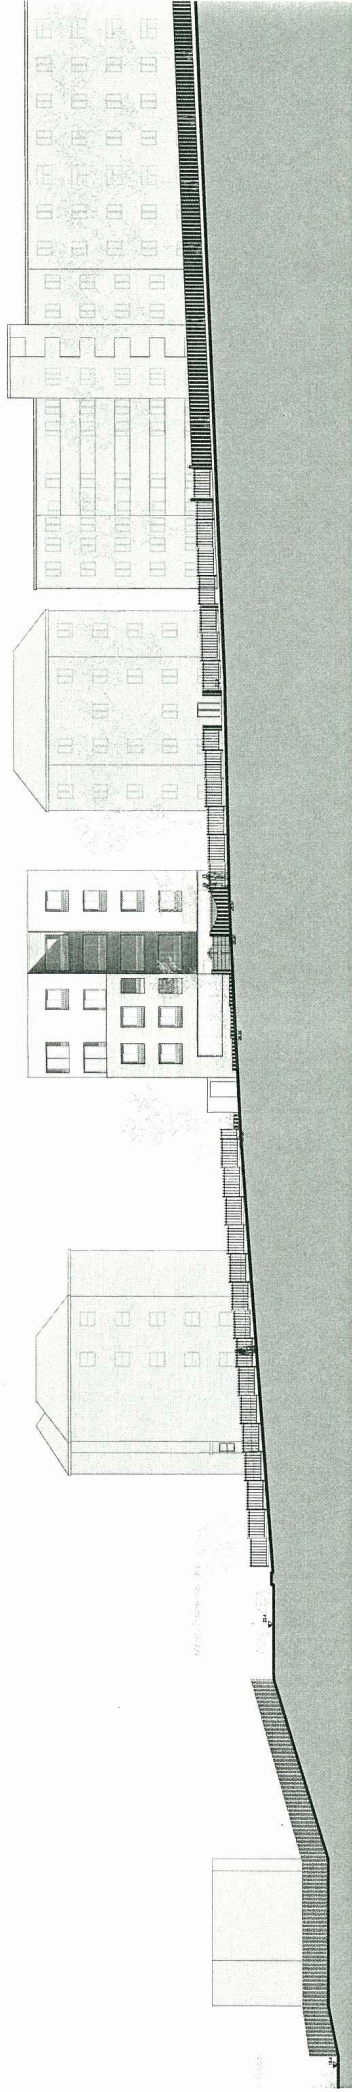

Proposed Elevation AA'

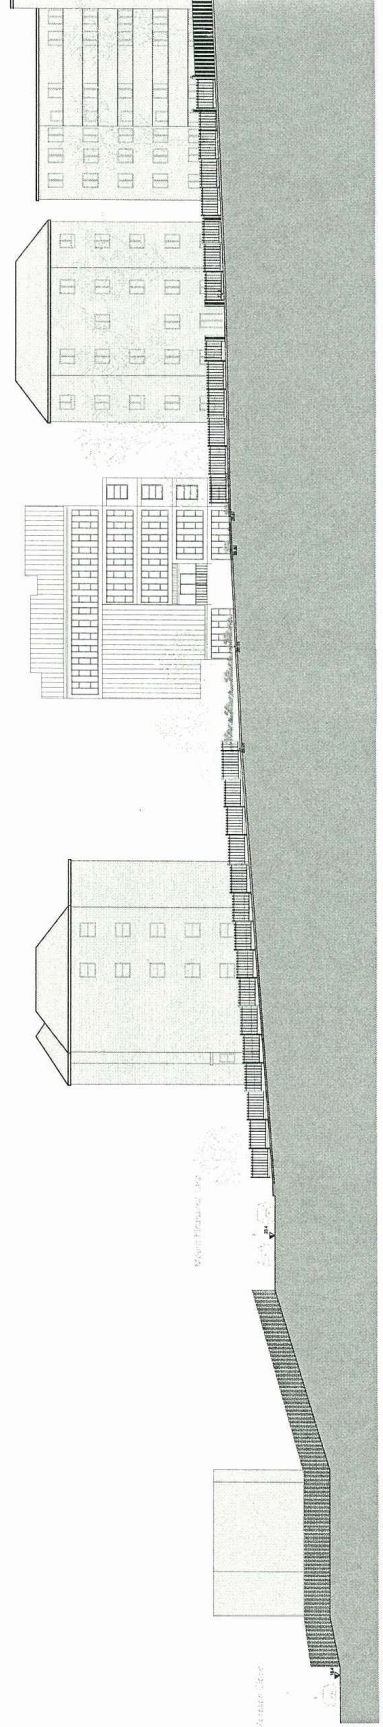

Existing Elevation AA'

STATUS  
**For Planning**

CONTRACTOR

PROJECT  
**Extra Care Home  
 Mount Pleasant Lane**

CLIENT  
**Newlon Housing Trust**



DRAWING TITLE  
**Proposed and Existing context Elevation  
 AA'**

DATE	SCALE
18/11/08	1:200 @ A1
DRAWN	CHECKED
NO. DRAWING No.	REVISION
12182_02_10	-




SPRINT The Quadrant, 2nd FL, 185 Newby Street, London W1F 8PY  
 T +44 (0)20 7397 1133 F +44 (0)20 7397 3015  
 www.sprint.co.uk

DO NOT SCALE DIMENSIONS OFF THE DRAWING  
 BEFORE PROCEEDING TO CONSTRUCTION  
 BEFORE ALL PERMITS OR CONDITIONS TO SPRINT LIMITED  
 HAVE BEEN OBTAINED. SPRINT LIMITED  
 SHALL NOT BE RESPONSIBLE IN ANY WAY WITHOUT  
 THE EXPRESS PERMISSION OF SPRINT LIMITED

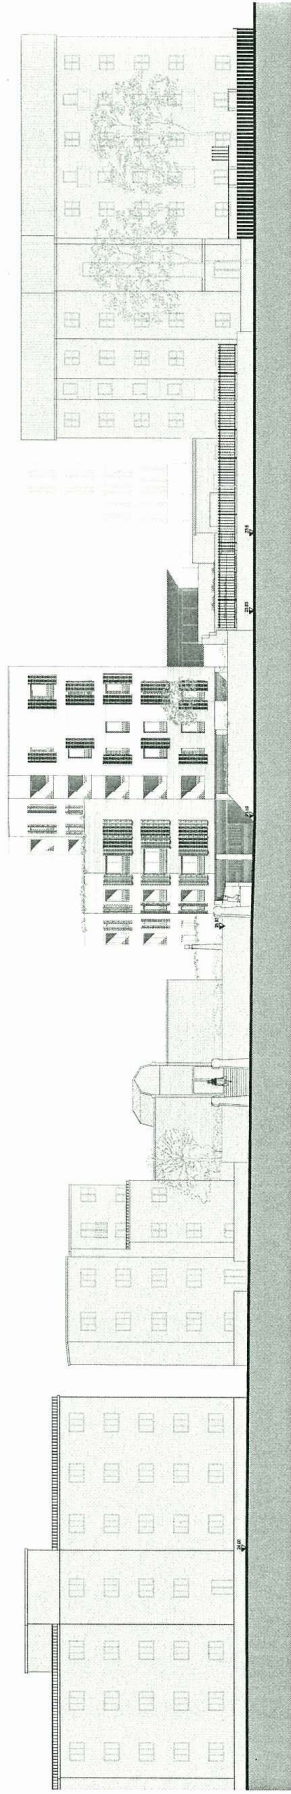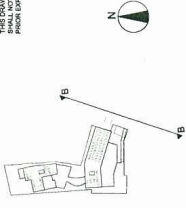

Proposed Elevation BB'

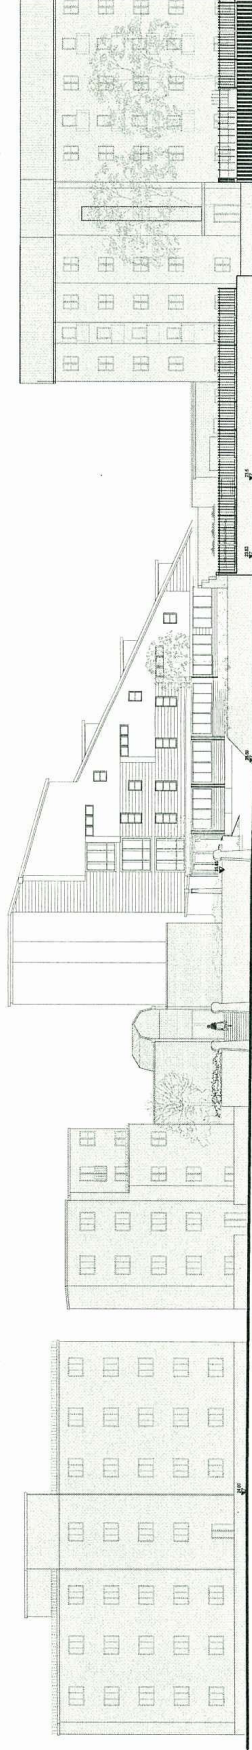

Existing Elevation BB'

STATUS  
**For Planning**

CONTRACTOR

PROJECT  
**Extra Care Home  
 Mount Pleasant Lane**  
 CLIENT  
 Newlon Housing Trust


DRAWING TITLE  
**Proposed and Existing context Elevation  
 BB'**

DATE  
 18/11/08  
 SCALE  
 1:200 @ A1  
 DRAWN  
 GREGG  
 CHECKED  
 DP  
 DATE  
 12/02/11  
 DRAWING NO.  
 12192\_02\_11  
 REVISION  
 1




SPRINT The Quadrant, 2nd Fl., 100 Waterloo Street, London, W1F 8PY  
 T +44 (0)20 737 1133 F +44 (0)20 737 3075  
 www.sprint.co.uk

DO NOT SCALE DIMENSIONS OFF THIS DRAWING  
 ALL DIMENSIONS SHALL BE AS SHOWN UNLESS OTHERWISE NOTED  
 REPORT ALL ERRORS OR OMISSIONS TO SPRINT IMMEDIATELY  
 SHALL NOT BE REPRODUCED IN ANY FORM OR MANNER WITHOUT  
 THE WRITTEN PERMISSION OF SPRINT LIMITED

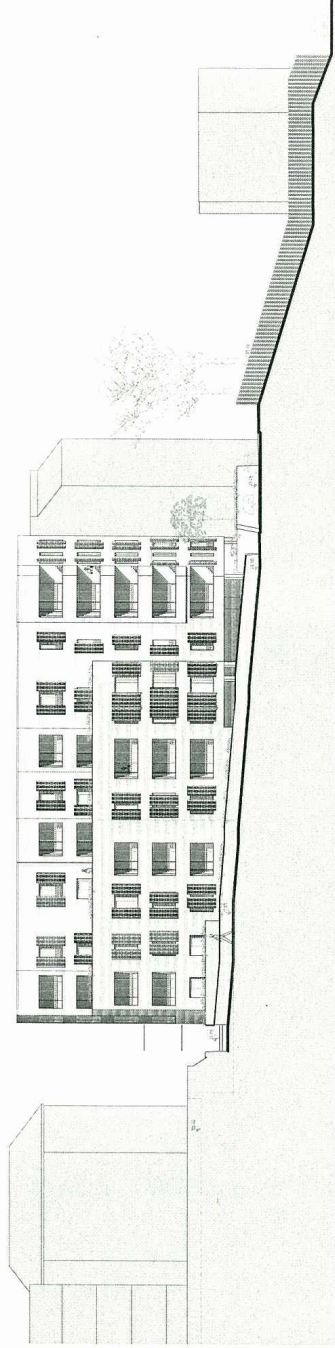

Proposed Elevation CC

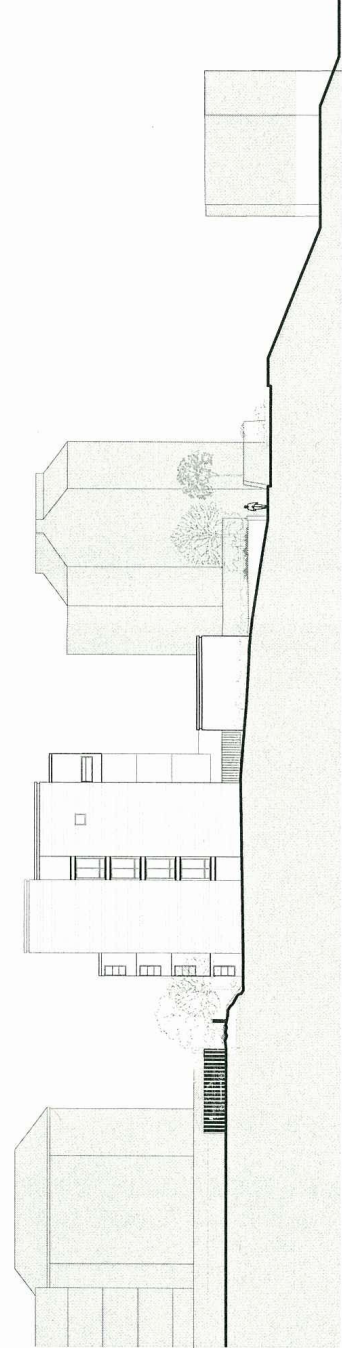

Existing ElevationCC

STATUS  
**For Planning**

CONTRACTOR

PROJECT  
**Extra Care Home  
 Mount Pleasant Lane**  
 CLIENT  
**Newlon Housing Trust**


DRAWING TITLE  
**Proposed and Existing context Elevation  
 CC**

DATE	SCALE
18/11/08	1:200 @A1
DRAWN	CHECKED
SH	DP
PROJECT NO.	REVISION
12182_02_12	




SPRINT The Quadrant, 2nd FL, 100 Market Street, London W1P 8PY  
 T +44 (0)20 7281 1133 F +44 (0)20 7281 8875  
 www.sprint.net

DO NOT SCALE DIMENSIONS OFF THIS DRAWING  
 DIMENSIONS SHOWN ON THIS DRAWING TAKE PRECEDENCE OVER ANY DIMENSIONS ON ANY OTHER DRAWING  
 BEFORE ALL WORK OR CONSTRUCTION TO SPRINT LIMITED  
 SHALL BE COMPLETED. SPRINT LIMITED SHALL NOT BE RESPONSIBLE IN ANY WAY WITHOUT WITHOUT  
 PRIOR WRITTEN PERMISSION OF SPRINT LIMITED

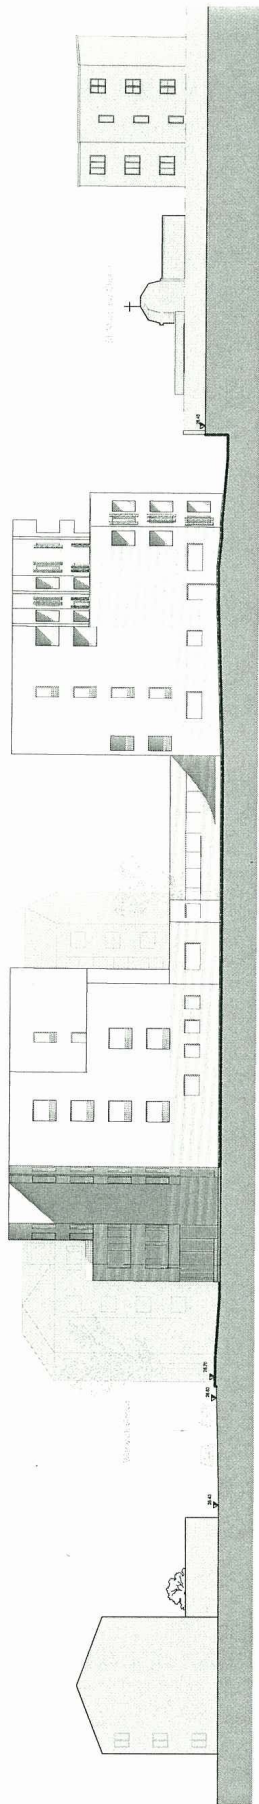

Proposed Elevation DD'

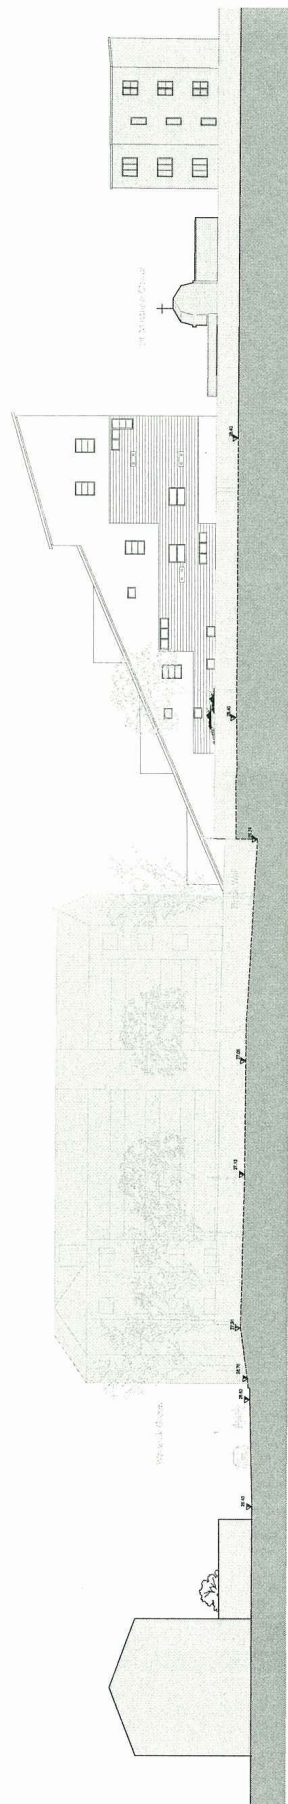

Existing Elevation DD'

STATUS  
**For Planning**

CONTRACTOR

PROJECT  
**Extra Care Home**  
**Mount Pleasant Lane**  
 CLIENT  
**Newlon Housing Trust**

DRAWING TITLE  
**Proposed and Existing context Elevation**  
**DD'**

DATE	SCALE
18/11/08	1:200 @A1
DRAWN	CHECKED
BY	DATE
BY	REVISION
DRAWING NO.	
12192_02_13	




SPRINT The Quadrant, 2nd FL, 100 Waterloo Street, London W1F 8PY  
 T +44 (0)20 7297 1153 F +44 (0)20 7297 3075  
 www.sprint.co.uk


DO NOT SCALE DIMENSIONS OF THIS DRAWING  
 REPORT ALL ERRORS OR OMISSIONS TO SPRINT IMMEDIATELY  
 SHALL NOT BE REPRODUCED IN ANY FORM OR MANNER WITHOUT  
 THE WRITTEN PERMISSION OF SPRINT LIMITED



- KEY**
- (A) Facing Brickwork
  - (B) White Insulated Render System
  - (C) Timber Cladding (Thermawood or Similar)
  - (D) Window: Composite Window (Aluminium + Timber) Vellac or Similar & Balcony Doors
  - (E) Window: Composite Window (Aluminium + Timber) Vellac or Similar & Balcony Doors opaque glass
  - (F) Ribbon Composite Window on Communal Facilities (Interim Care & Communal Lounge)
  - (G) Sliding Coloured Timber Shutter/ Panel
  - (H) Folding Coloured Timber Shutter/ Panel
  - (I) Glazed Sliding Screen for Winter Garden/ Balcony
  - (J) Stainless Steel Balustrade

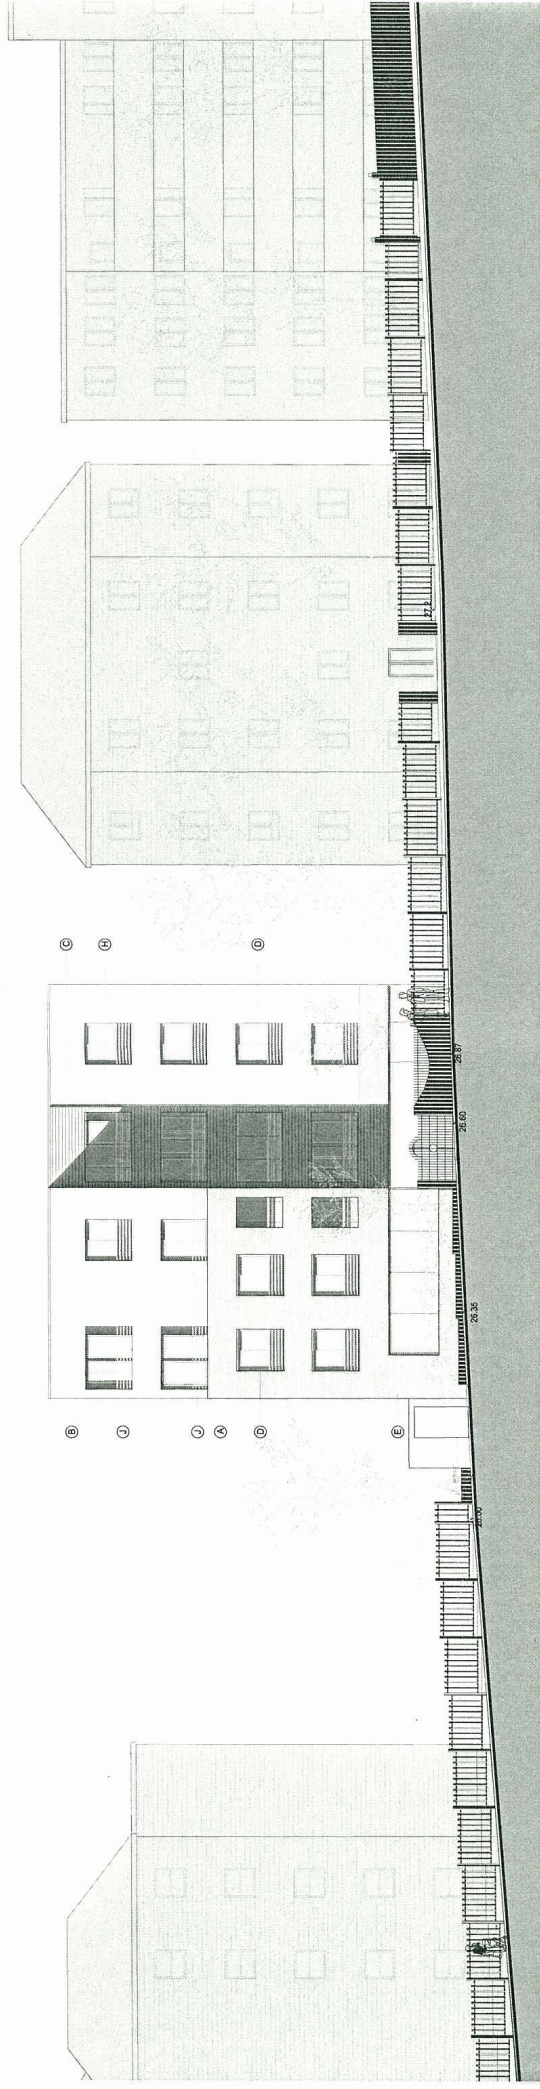

Elevation AA'

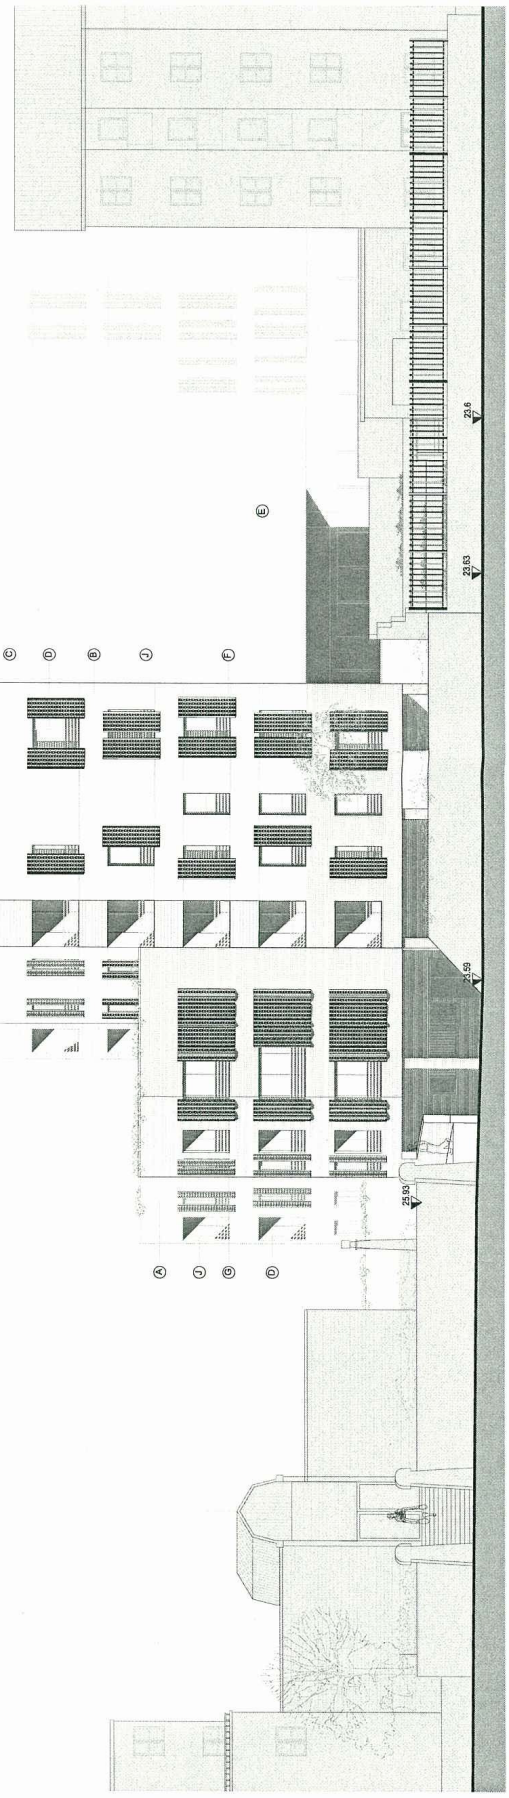

Elevation BB'

STATUS  
**For Planning**

CONTRACTOR

PROJECT  
**Extra Care Home  
 Mount Pleasant Lane**

CLIENT  
 Newlon Housing Trust

DRAWING TITLE  
**Elevations AA' & BB'**

DATE  
 17/11/08

SCALE  
 1:100 @ A1

DRAWN  
 DED

CHECKED  
 DED

REVISION

DRAWING No.  
 12192\_02\_14




SPRINT  
 The Quadrant, 2nd Fl., 180 Newson Street, London, W1F 8PY  
 T +44 (0)20 7287 1153 F +44 (0)20 7287 3075  
 www.sprint.co.uk


DON'T SCALE DIMENSIONS OFF THIS DRAWING  
 REPORT ALL ERRORS OR OMISSIONS TO PREPARE DRAWING  
 SHALL NOT BE REPRODUCED IN ANY FORM OR MANNER WITHOUT  
 WRITTEN PERMISSION OF SPRINT LIMITED



- KEY**
- (A) Facing Brickwork
  - (B) White Insulated Render System
  - (C) Timber Cladding (Thermawood or Similar)
  - (D) Window: Composite Window (Aluminium + Timber) Velux or Similar & Balcony Doors
  - (E) Window: Composite Window (Aluminium + Timber) Velux or Similar & Balcony Doors opaque glass
  - (F) Sliding Coloured Timber Shutter/ Panel
  - (G) Folding Coloured Timber Shutter/ Panel
  - (H) Glass Sliding Screens for Winter Garden / Balcony
  - (I) Stainless Steel Balustrade
  - (J) Ribbon Composite Window on Communal Facilities (Internet Cafe & Communal Lounge)

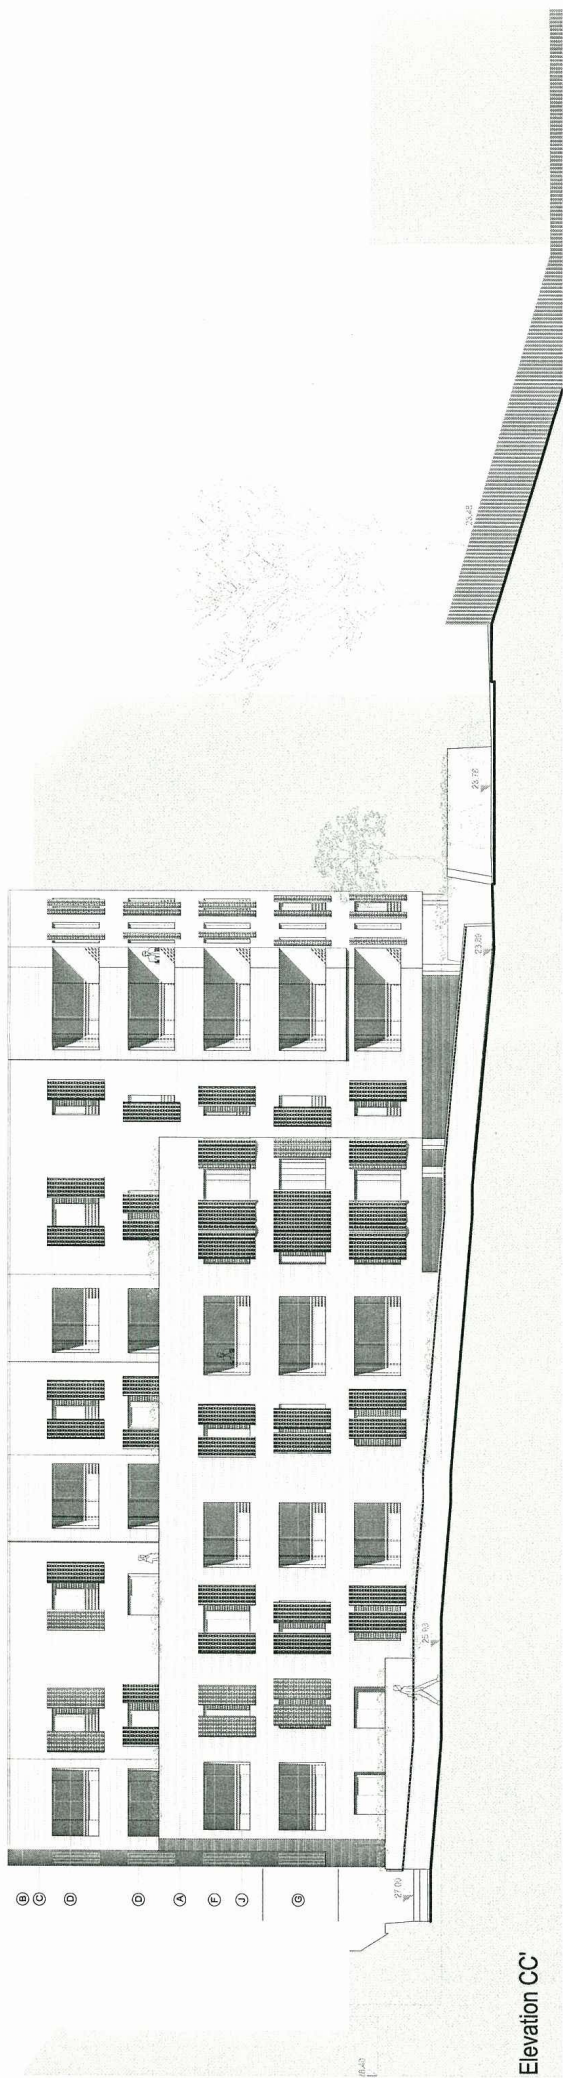

Elevation CC

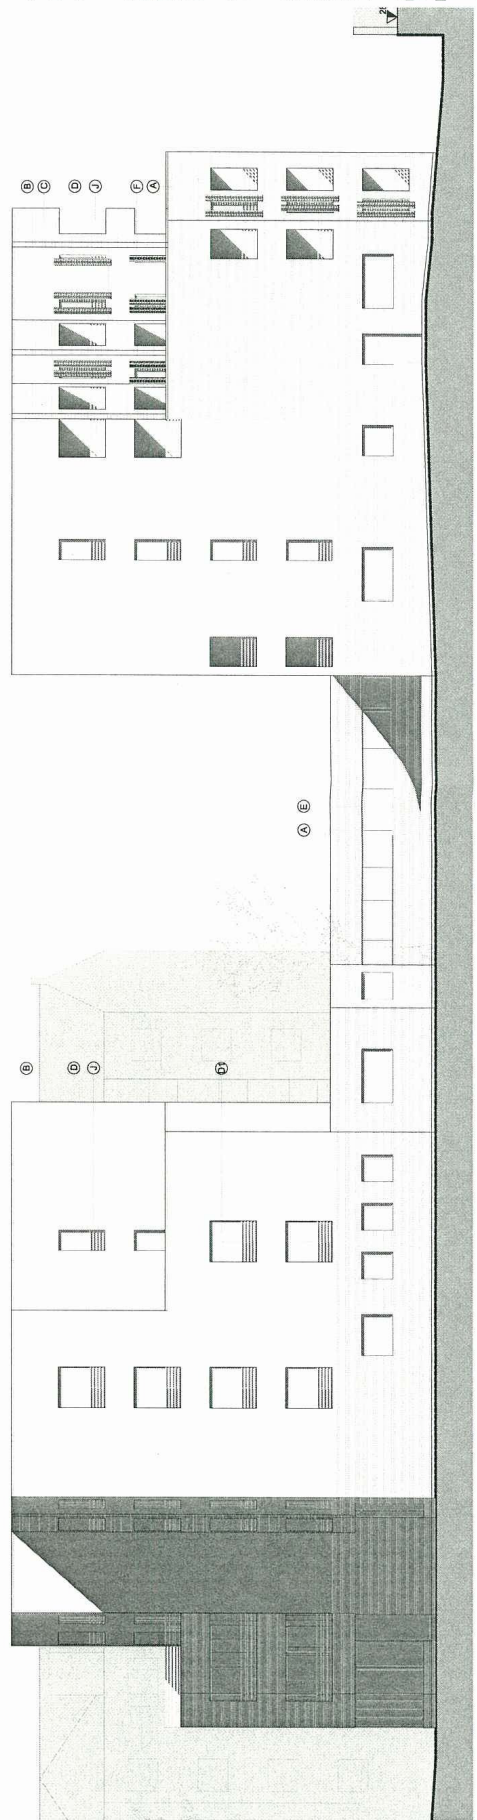

Elevation DD

STATUS  
**For Planning**

CONTRACTOR

PROJECT  
**Extra Care Home  
 Mount Pleasant Lane**

CLIENT  
**Newton Housing Trust**

DRAWING TITLE  
**Elevations CC & DD**

DATE  
 17/11/08

SCALE  
 1:100 @ A1

DRAWN  
 DP

CHECKED  
 DP

PROJECT NO.  
 12192\_02\_15

REVISION

**sprint.**


The Quadrant, 2nd Fl., 180 Waterloo Street, London W6 7Y  
 T +44 (0)20 7287 1133 F +44 (0)20 7287 2825  
 www.sprint.co.uk

DO NOT SCALE DIMENSIONS OFF THIS DRAWING  
 DIMENSIONS SHALL BE TAKEN FROM THE DIMENSION LINES  
 BEFORE ALL WORK ON THIS DRAWING IS COMMENCED  
 DIMENSIONS SHALL NOT BE REPRODUCED IN ANY FORM WITHOUT  
 THE WRITTEN PERMISSION OF SPRINT LIMITED




- Ribbon Composite Window on Communal  
Facilities (Internet Cafe & Communal  
Lounge)
- Sliding Coloured Timber Shutter/Panel  
Folding Coloured Timber Shutter/  
Panel
- Glass Sliding Screens for Winter Gardens/  
Balcony
- Stainless Steel Balustrade

- KEY**
- Facing Brickwork
  - White Insulated Rafter System
  - Timber Cladding (Timberwood or Similar)
  - Window: Composite Window (Aluminium +  
Timber) Velux or Similar & Balcony Doors
  - Window: Composite Window (Aluminium +  
Timber) Velux or Similar & Balcony Doors  
opaque glass

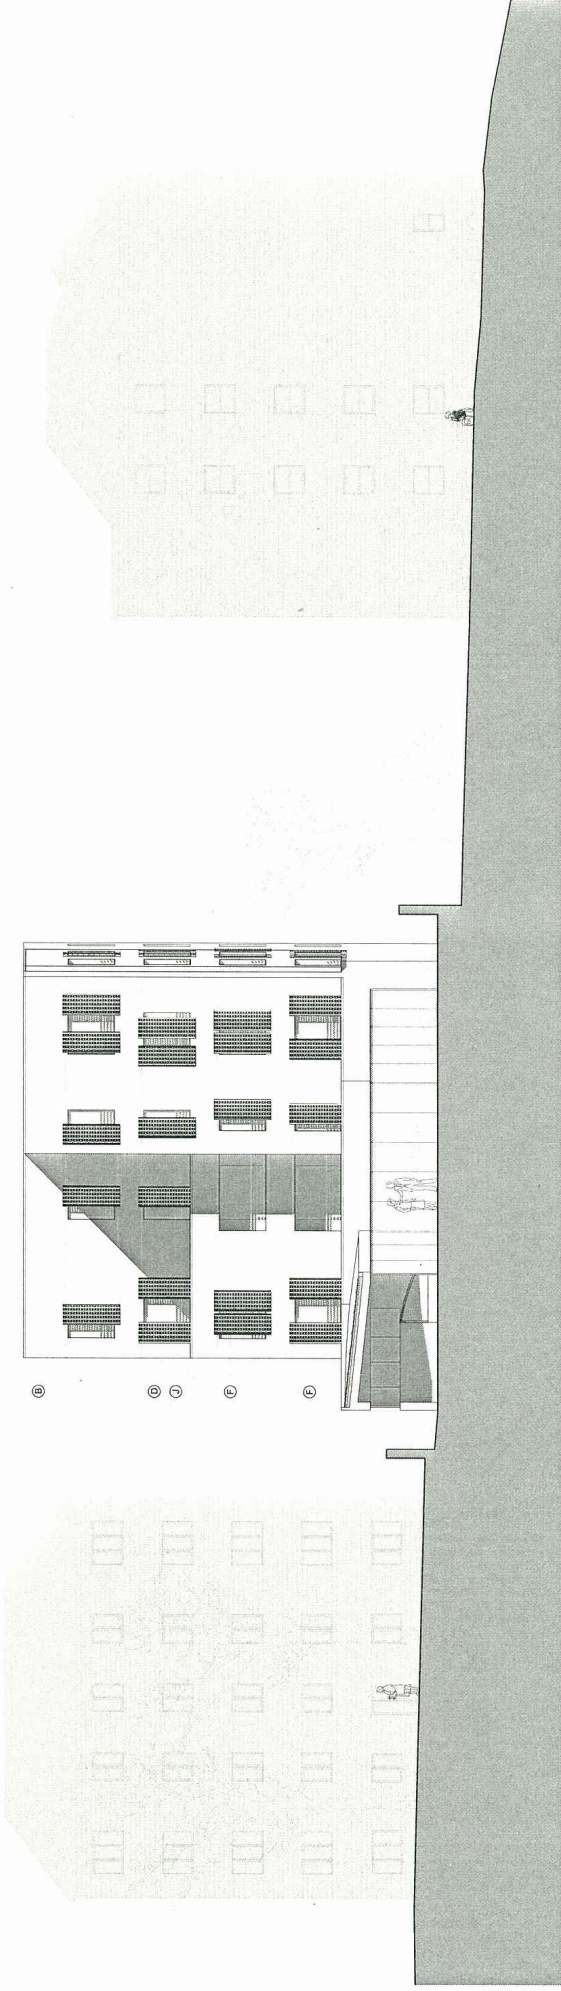

Elevation FF'

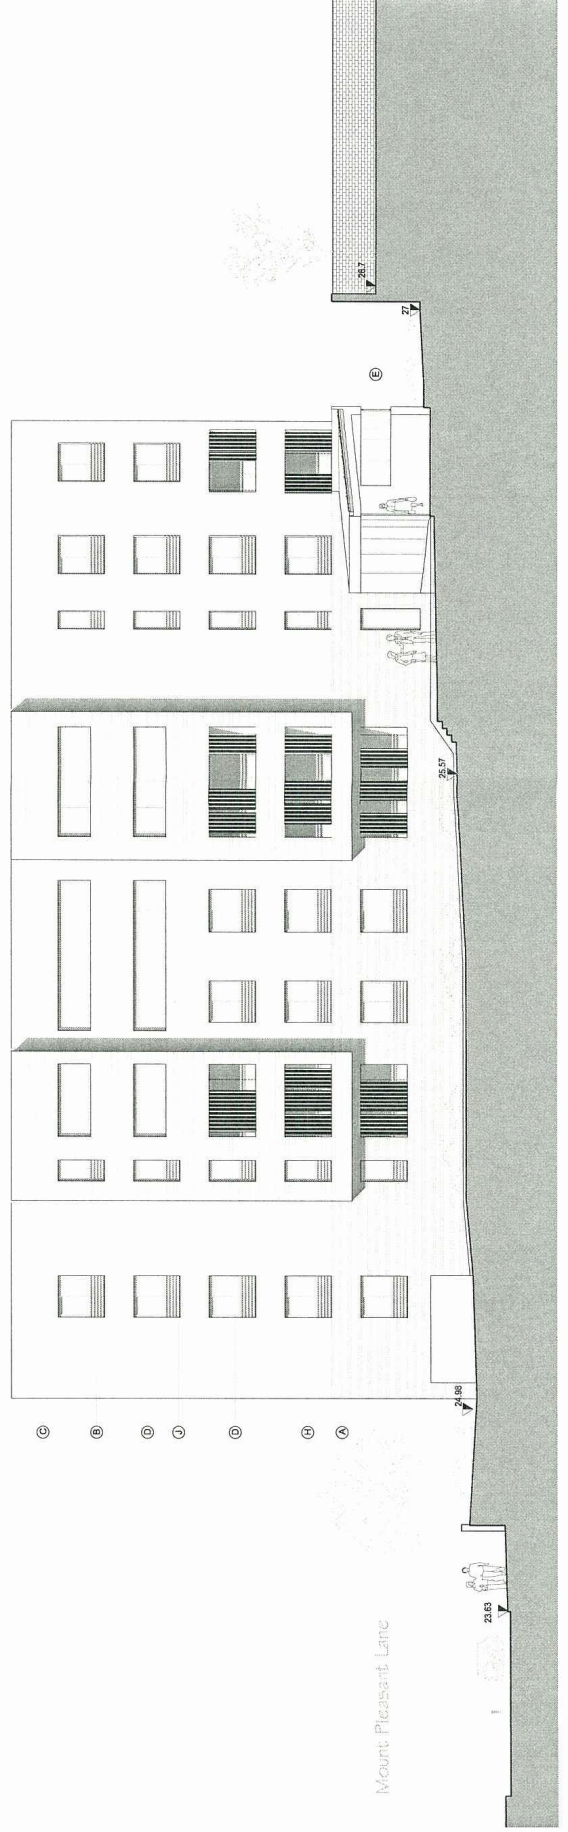

Elevation GG'

STATUS  
For Planning

CONTRACTOR

PROJECT  
Extra Care Home  
Mount Pleasant Lane  
CLIENT  
Newlon Housing Trust

DRAWING TITLE  
Elevations FF & GG'


DATE 18/11/08  
SCALE 1:100 @ A1  
DRAWN BY DP  
CHECKED BY DP  
PROJECT NO. 12182\_02\_16  
REVISION

**SPRINT.**



SPRINT  
The Quadrant, 2nd FL, 180 Warwick Street, London, W1F 8PY  
T +44 (0)20 7287 1153 F +44 (0)20 7287 3075  
www.sprint.co.uk



DO NOT SCALE DIMENSIONS OFF THIS DRAWING  
 DIMENSIONS SHOWN ON THIS DRAWING TAKE  
 PRECEDENCE OVER DIMENSIONS TO APPROXIMATE  
 DIMENSIONS. ALL DIMENSIONS TO APPROXIMATE  
 DIMENSIONS SHALL NOT BE REPRODUCED IN ANY MANNER WITHOUT  
 THE WRITTEN PERMISSION OF SPRUNT LIMITED

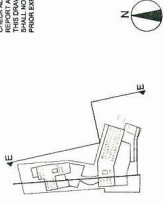

- KEY**
- (A) Facing Brickwork
  - (B) White Insulated Render System
  - (C) Timber Cladding (Thermawood or Similar)
  - (D) Window: Composite Window (Aluminium + Timber) Vellac or Similar & Balcony Doors
  - (E) Window: Composite Window (Aluminium + Timber) Vellac or Similar & Balcony Doors opaque glass
  - (F) Sliding Coloured Timber Shutter/ Panel
  - (G) Folding Coloured Timber Shutter/ Panel
  - (H) Glass Sliding Screen for Winter Garden / Balcony
  - (I) Stainless Steel Balustrade
  - (J) Ribbon Composite Window on Communal Facilities (Internal Canteen & Communal Lounge)

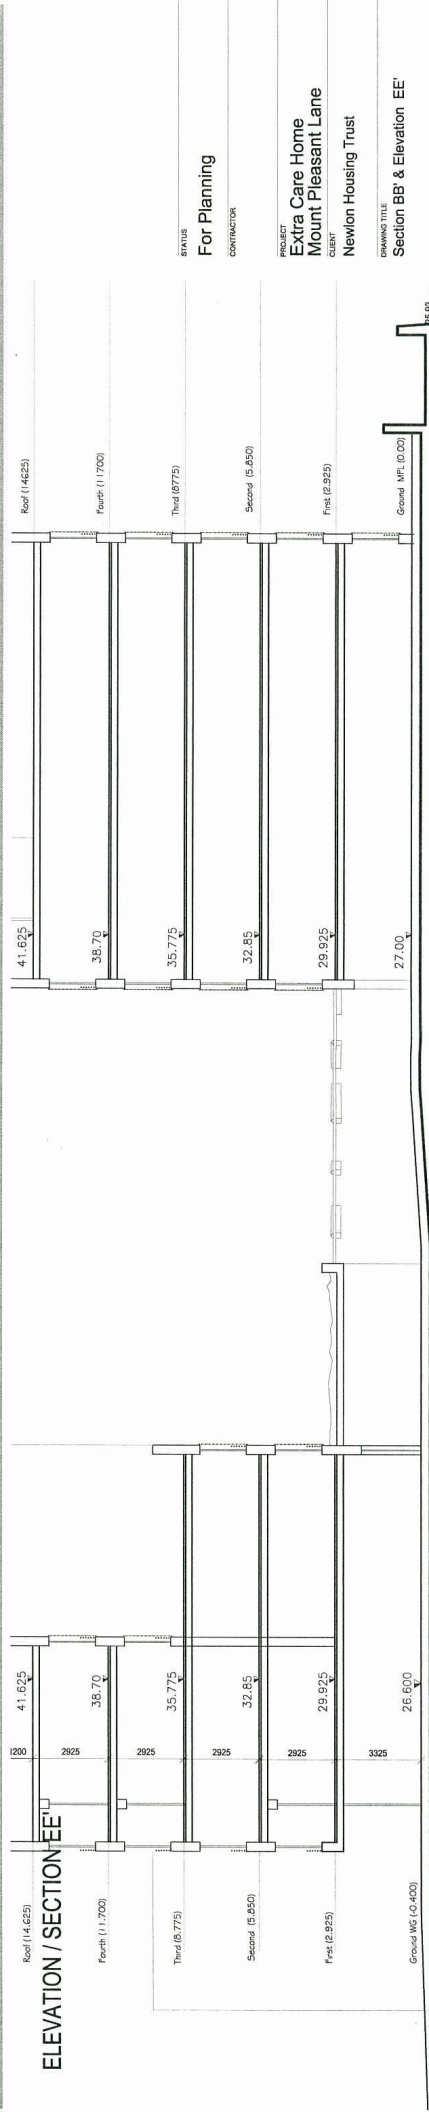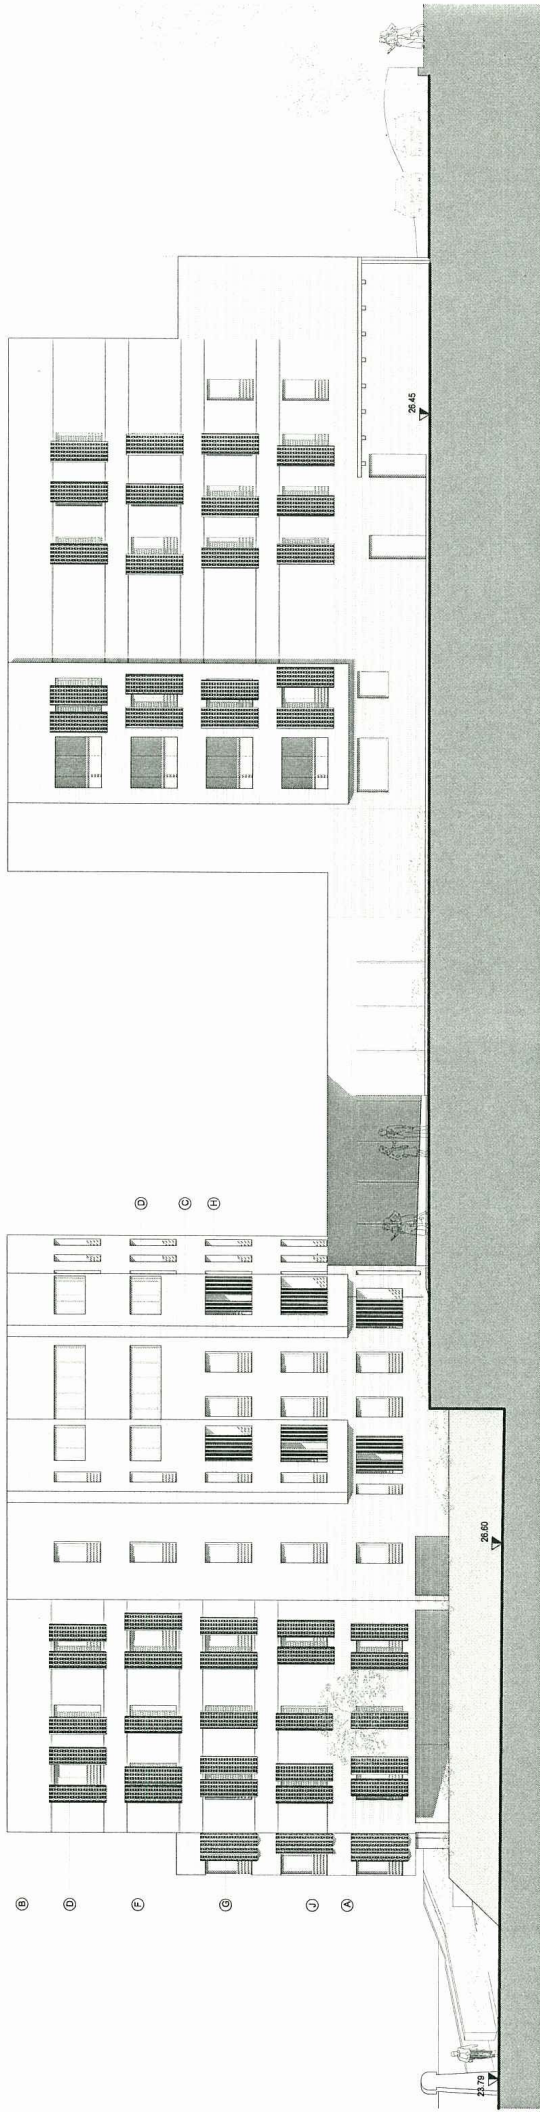

**STATUS**  
 For Planning

**CONTRACTOR**

**PROJECT**  
 Extra Care Home  
 Mount Pleasant Lane  
 NEWTON

**CLIENT**  
 Newton Housing Trust

**DRAWING TITLE**  
 Section BB' & Elevation EE'

**DATE**  
 18/11/08

**SCALE**  
 1:100

**DRAWN**  
 DP

**CHECKED**  
 DP

**ISSUED BY**  
 12182\_02\_17

**REVISION**



SECTION BB'

# Extra Care Home

86 Mount Pleasant Lane

## B Approved Outline Design

Eye level\_ Mount Pleasant Lane



# Extra Care Home

86 Mount Pleasant Lane

## B Approved Outline Design

Eye level\_ Warwick Grove

