
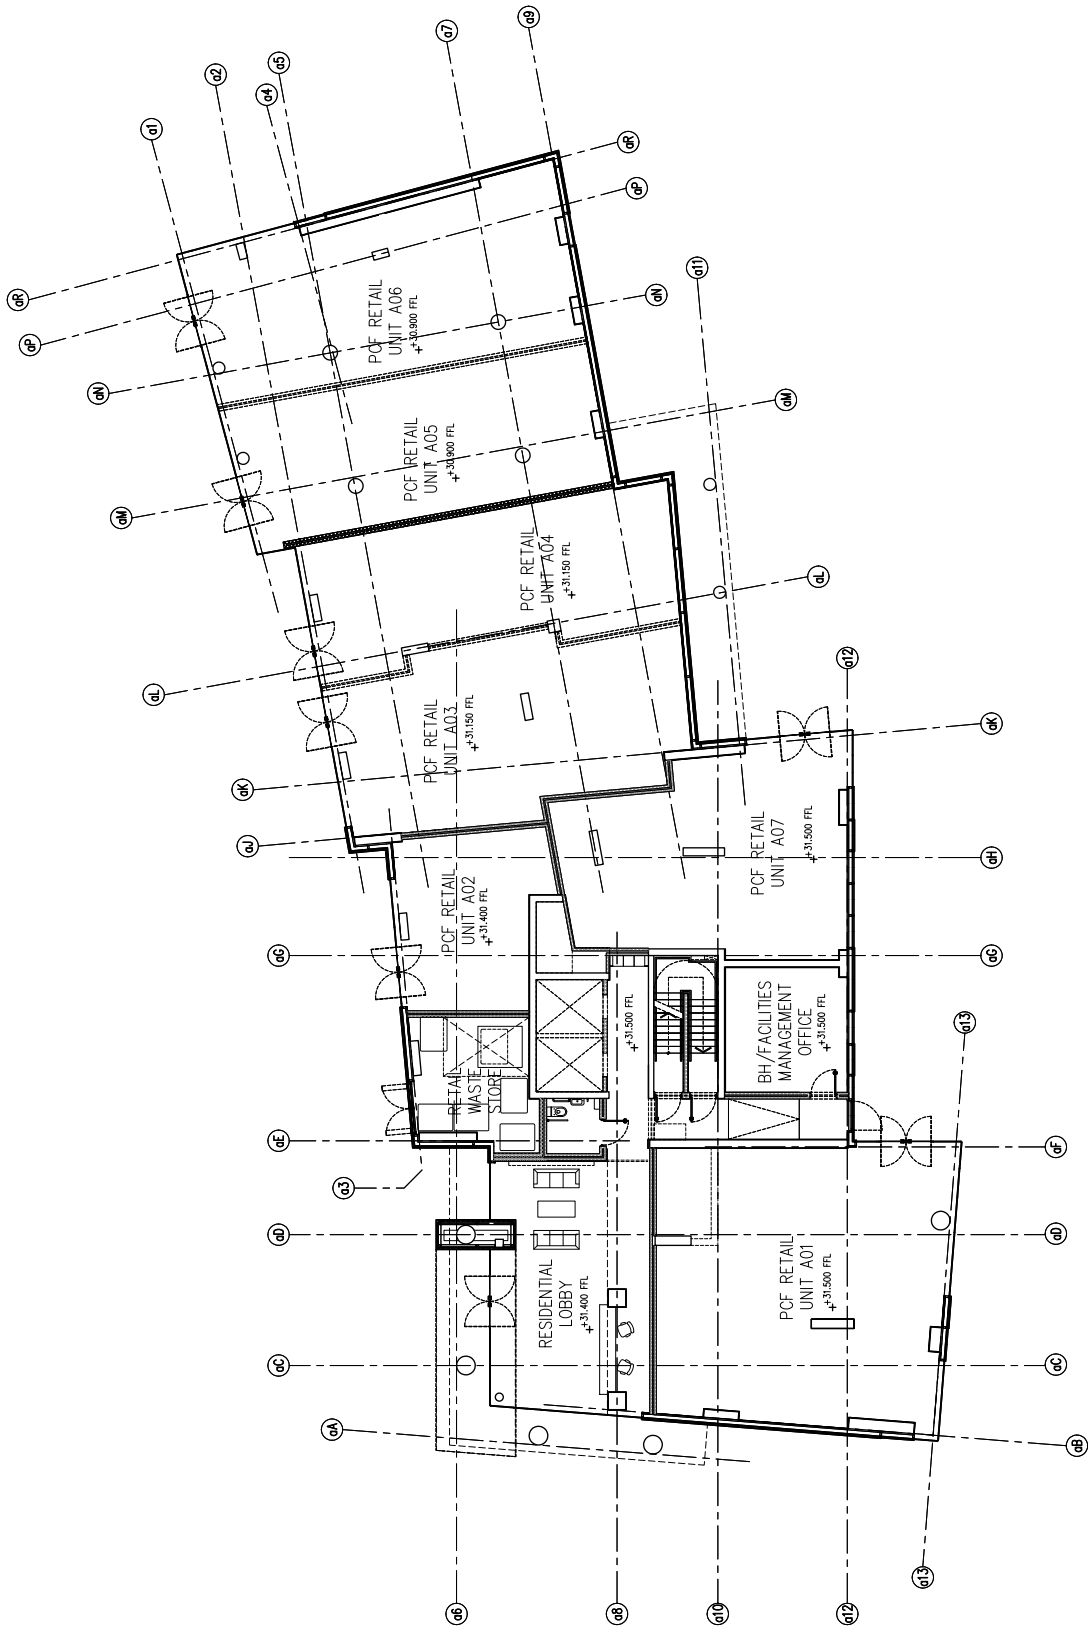


NOTES

1. The Contractor must check and confirm dimensions.
2. All work must be done in accordance with the approved and recorded by the Authority before any work commences.
3. This drawing is not to be used.
4. All work must be done in accordance with the current Codes of Practice and British Standards.
5. Layout of units is indicative only.

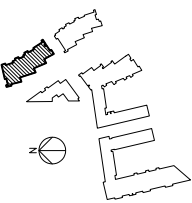

P3 Planning Issue: 26/02/09
 P2 Planning Issue: 26/02/09
 P1 Issued for comment: 17/1/08
 Date:

ROLFE JUDD
 PLANNING
 ARCHITECTS
 INTERIORS
 633 Church Road
 Colchester
 Essex CO1 1JH
 Tel: 0206 2071152
 Fax: 0206 2071153
 www.rolfejudj.com

Client BERKELEY HOMES (CAPITAL) PLC
Project WOODBERRY DOWN
 KSS1 REVISED PLANNING APPLICATION
Block BLOCK A
Drawing GROUND FLOOR PLAN
Scale 1:100 (A1)
Date NOV 2008
Drawn by 4894 / T1-A-20P00
Revision P3
 © Mott MacDonald 2008. All rights reserved.
 © Copyright Rolfe Judd Ltd