
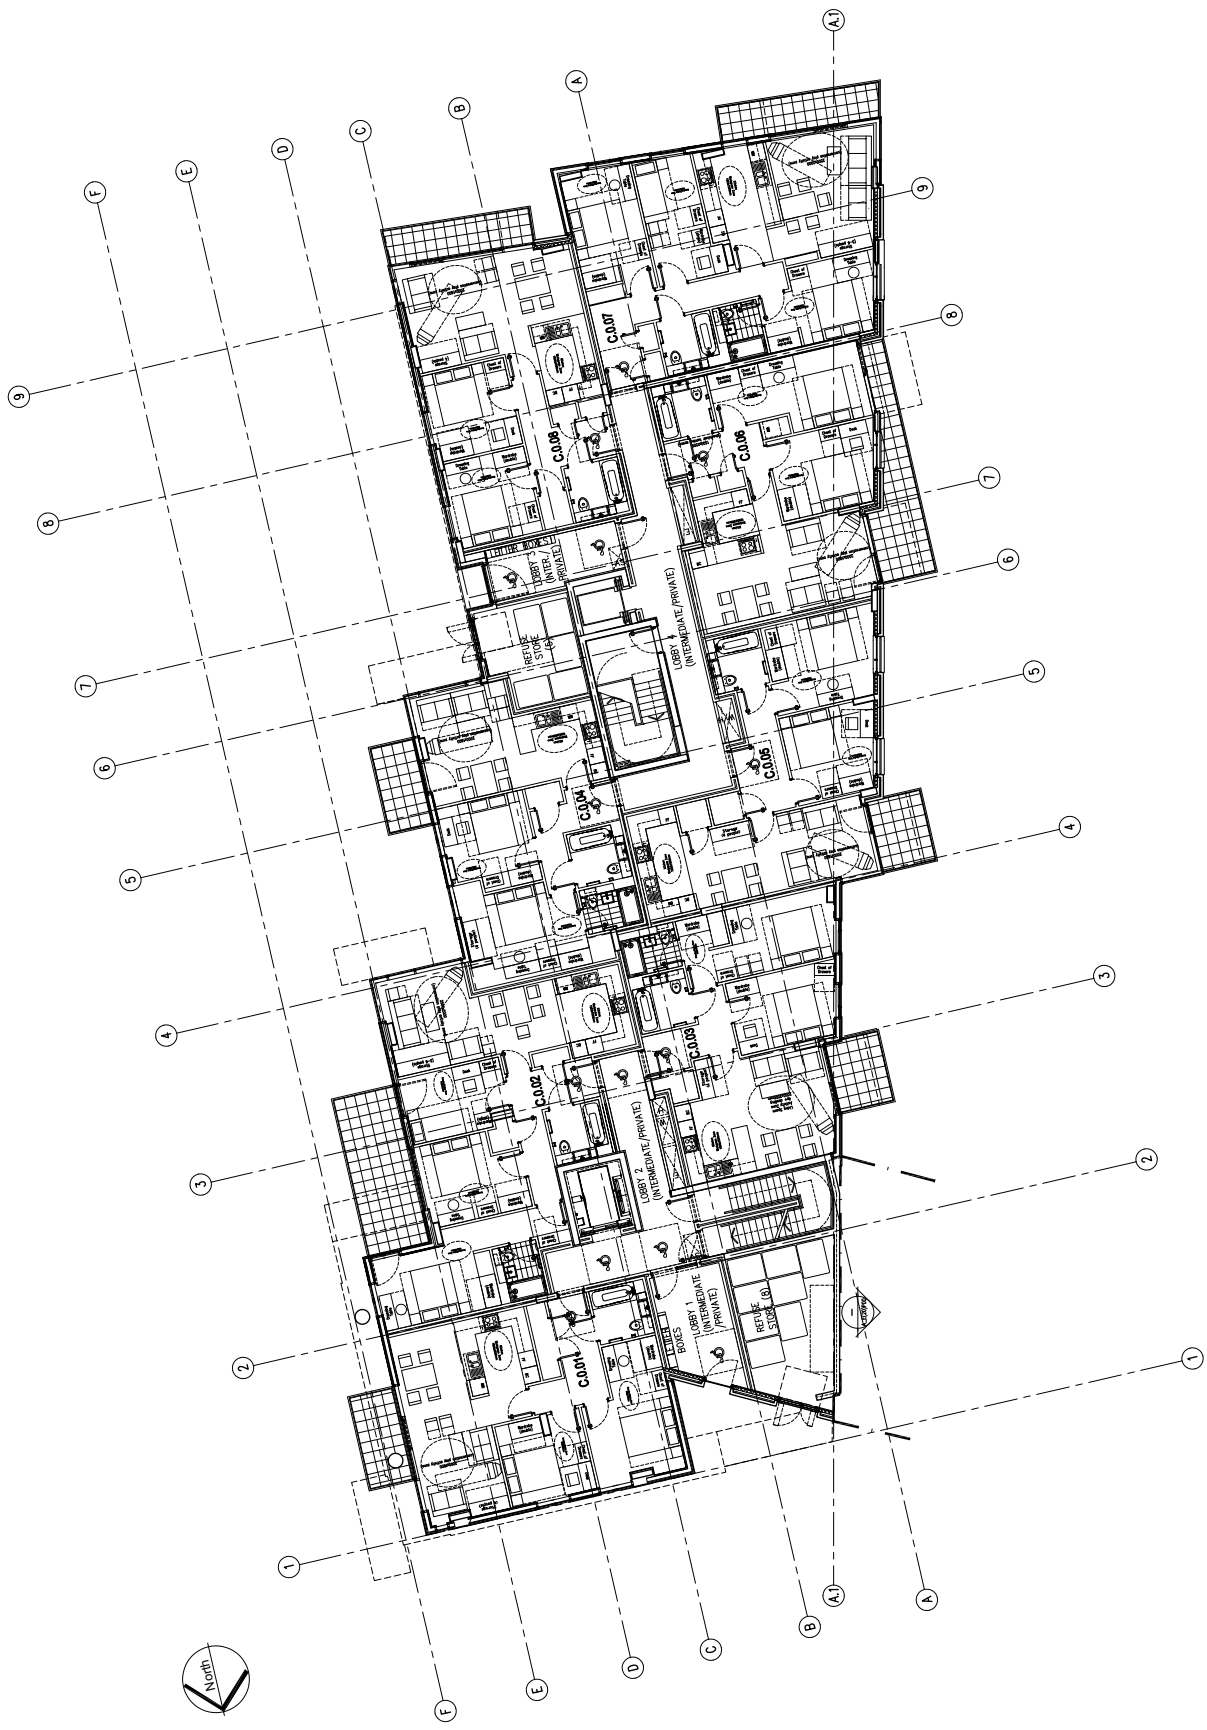


**NOTES**

- The Contractor must check and confirm dimensions.
- Check for any conflicts with existing and proposed structures.
- Check for any conflicts with existing and proposed structures.
- This drawing is not to be used for construction.
- All work must conform to the applicable codes and regulations.
- Check for any conflicts with existing and proposed structures.
- Check for any conflicts with existing and proposed structures.
- Check for any conflicts with existing and proposed structures.

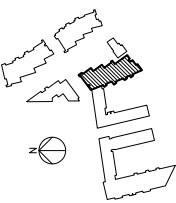

P2 Planning Issue  
 P1 Issued for comment  
 Date: 24/02/09  
 17/1/08  
 Rev:

**ROLFE JUDD**  
 PLANNING  
 ARCHITECTS  
 INTERIORS  
 333 New Street  
 Bristol  
 Bristol, Avon  
 BS1 1JG  
 Telephone: 0117 225 0000  
 Fax: 0117 225 0001  
 www.rolfejudd.com

Client: **BERKELEY HOMES (CAPITAL) PLC**  
 Project: **WOODBERRY DOWN  
 KSST REVISED PLANNING APPLICATION**  
 Drawing: **BLOCK C  
 GROUND FLOOR PLAN**

Scale	Date	Drawn	Revision
1:100 (A1)	NOV 2008	KEC	P2

Drawing No: 4894 / T1-C-020P00  
 © Rolfe Judd Architects Ltd 2008  
 All rights reserved. No part of this publication may be reproduced without the prior written permission of Rolfe Judd Architects Ltd.

This work is 100% in copyright. Where indicated in the title block, the following information applies:  
 © Copyright Rolfe Judd Architects Ltd