


Drawing not to be scaled. All dimensions to be verified on site before construction. All work to be carried out in accordance with current Building Regulations and British Standards.


Contractor to ensure that all vertical surfaces of partitions are compliant with Part E of the current Building Regulations.

Contractor to ensure that external envelope is fully compliant with Part L2 of the current Building Regulations.

Contractor to ensure full compliance is achieved for thermal insulation and air tightness of the envelope.

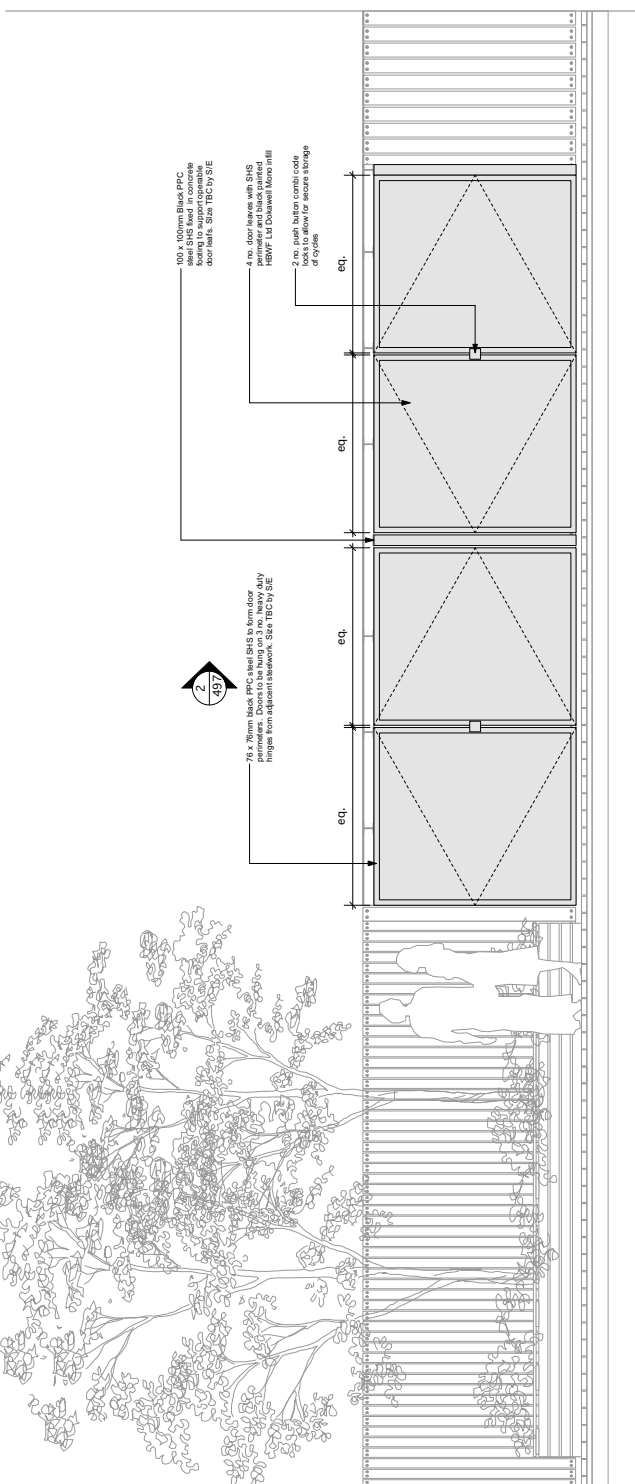

BIKE SHED - WEST ELEVATION FROM PHIPP STREET 1:25@A1

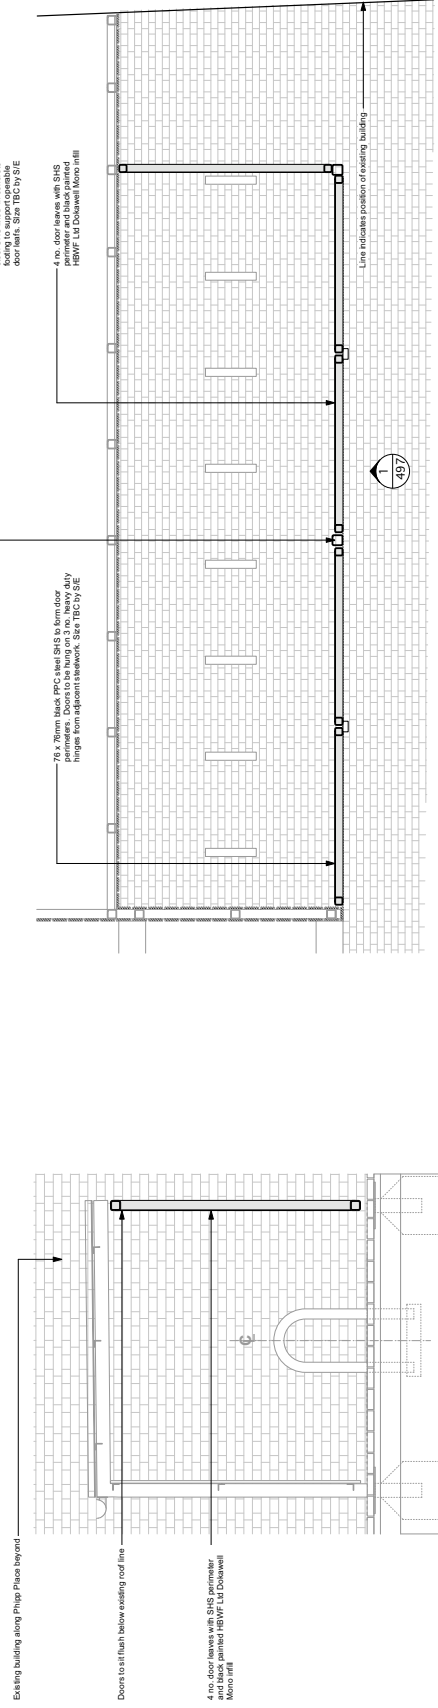

BIKE SHED AND SURROUNDING LANDSCAPING - PLAN 1:25@A1

Job 2, 16 Phipp Street London, EC2

Title **Bike Door Sketch**

Date December 2006

Scale 1:10@A1, 1:20@A3

Drawn MBZ

1-290/SK051/090316/MB2

Architects Ltd
31 Chell Easton Street
London EC2A 3HP
Telephone +44 (0)20 7613 5727
Fax +44 (0)20 7613 5749
email@waughthistleton.com
Waugh
Thistleton
Architecture