



SECTION AA  
07/35 (PL) 102

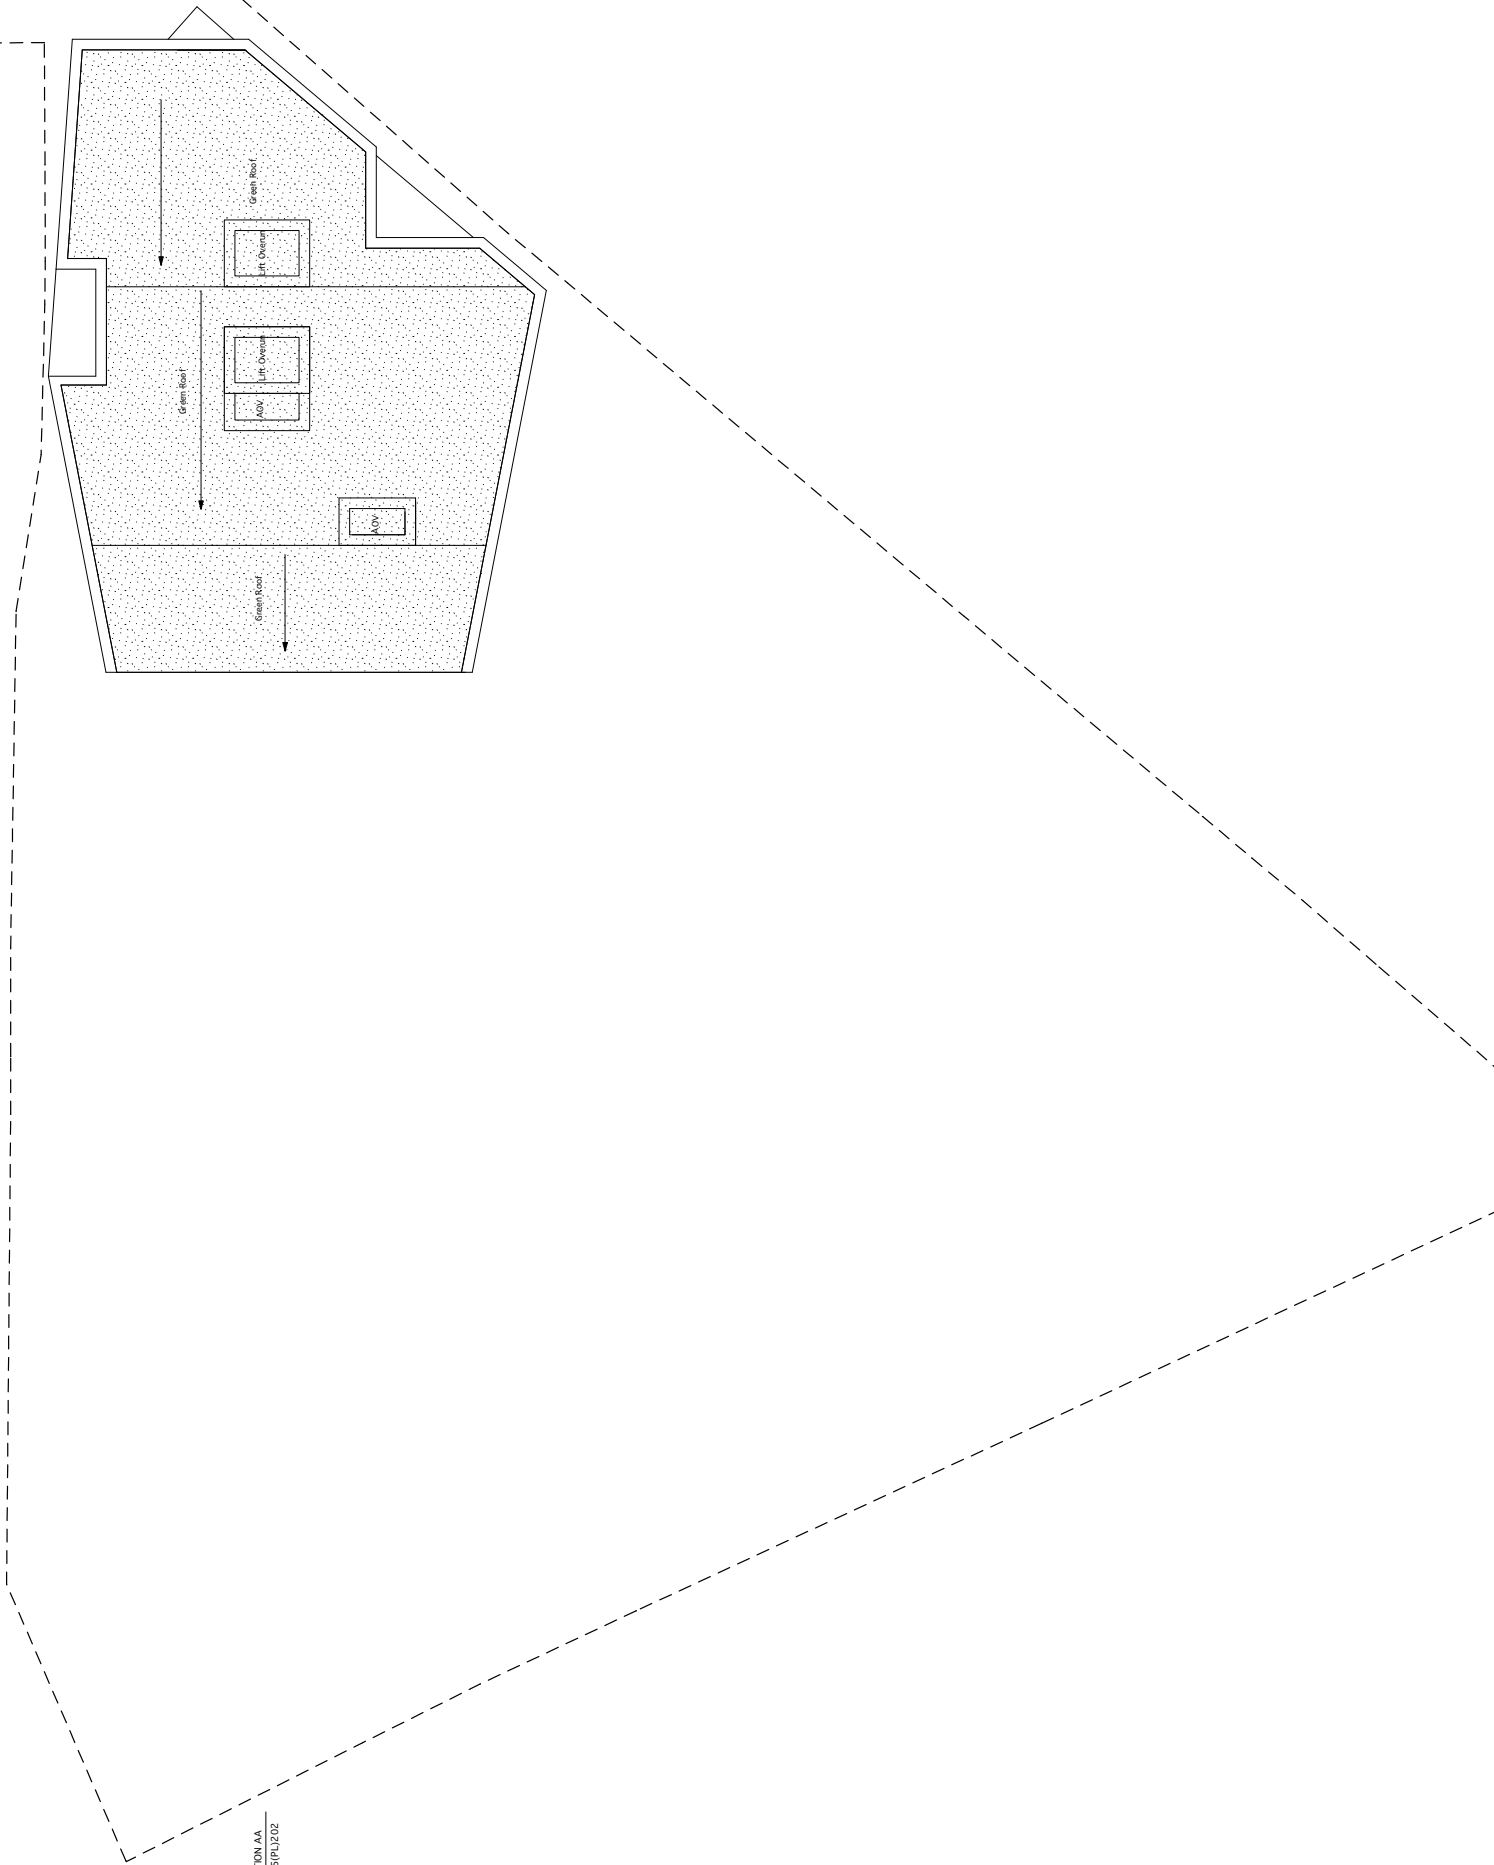

SE  
07/35

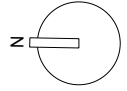

Notes

Notes:  
Projects and plans are subject to New Contract and Building  
Association modification of the original documents.

Revisions

No.	Description	Date
1	Issue for approval	14/07/2008
2	Issue for approval	14/07/2008
Client: **FOR PLANNING**

Client: **Tunthold Properties Ltd.**

Stephen Davy  
Peter Smith

**Architects**

Project Title:  
DORBY ROAD  
LONDON  
LONDON E9

Client Title:  
**Roof Plan**

Job No:	07/35	Drawn By:	LC	Scale:	1:100@A1
Date:	JULY 2008	Checked By:	LC		

Drawing No:	07/35 (PL) 115	Revision:	B
-------------	----------------	-----------	---