

PROPOSED GROUND FLOOR PLAN

LOOSE FURNITURE IS FOR DIAGRAMMATICAL PURPOSES ONLY AND IS SUBJECT TO CHANGE AT ANY TIME

LOCATIONS OF FIRE SAFETY EQUIPMENT ARE INDICATIVE ONLY AND SUBJECT TO CHANGE IN ACCORDANCE WITH THE REQUIREMENTS OF THE FIRE SAFETY OFFICER AND/OR A FIRE RISK ASSESSMENT

ANY DETAIL NOT REQUIRED BY THE RELEVANT REGULATIONS IS INDICATIVE ONLY AND SUBJECT TO CHANGE AT ANY TIME

— PLACE ANYWHERE WITHIN THE RED LINE

REV.	DATE	DESCRIPTION	REV.	DATE	DESCRIPTION
-	12.12.2016	ISSUED FOR INFORMATION			

**NOTES:**


1. ALL DIMENSIONS IN MM
2. THIS DRAWING IS TO BE READ IN CONJUNCTION WITH ALL RELEVANT CONTRACT DOCUMENTS
3. THIS DRAWING IS TO BE READ IN CONJUNCTION WITH ALL ENGINEER'S DRAWINGS
4. DO NOT SCALE FROM THIS DRAWING
5. REPORT ANY ERRORS, CONTRADICTIONS, AND OMISSIONS TO THE ARCHITECT AS SOON AS POSSIBLE

**KEY:**

WHEN THIS DRAWING IS ISSUED IN THIS FORMAT IT IS AN UNCONTROLLED VERSION SUBJECT TO FURTHER REVISIONS. THE USER IS RESPONSIBLE FOR CHECKING THE DRAWING FOR ANY CHANGES. BEN ADAMS ARCHITECTS LTD ACCEPTS NO LIABILITY FOR ANY SUCH ALTERATIONS OR OMISSIONS TO OR DISCREPANCIES ARISING OUT OF CHANGES TO SUCH BACKGROUND INFORMATION WHICH OCCUR TO THAT INFORMATION AFTER IT IS ISSUED BY BEN ADAMS ARCHITECTS LTD.

CONTRACTOR DESIGNED ELEMENTS ARE SHOWN INDICATIVELY ONLY FOR THE PURPOSE OF DEMONSTRATING THE INTENT OF THE DESIGN. THE CONTRACTOR SHALL BE RESPONSIBLE FOR THE DESIGN OF ALL CONTRACTOR DESIGNED ELEMENTS AND SHALL BE RESPONSIBLE FOR THE FABRICATION OF ALL CONTRACTOR DESIGNED ELEMENTS. THE CONTRACTOR SHALL BE RESPONSIBLE FOR THE FABRICATION OF ALL CONTRACTOR DESIGNED ELEMENTS AND SHALL BE RESPONSIBLE FOR THE FABRICATION OF ALL CONTRACTOR DESIGNED ELEMENTS. THE CONTRACTOR SHALL BE RESPONSIBLE FOR THE FABRICATION OF ALL CONTRACTOR DESIGNED ELEMENTS.

<b>Ben Adams Architects</b> <small>Third Floor 99 Raveley Street London SE1 1UF</small>		<b>DRAWING NAME:</b> LICENSING- PROPOSED GROUND FLOOR PLAN
<small>T: 020 7633 0000 ben@benadamsarchitects.co.uk info@benadamsarchitects.co.uk</small>		<b>PROJECT NAME:</b> WILLOW STREET HOTEL
<b>JOB NO:</b> 13-110	<b>SCALE:</b> 1:200 @ A2, 1:100 @ A3	<b>DRAWING NO:</b> LIC-200/-
<b>STAGE:</b> CONSTRUCTION		

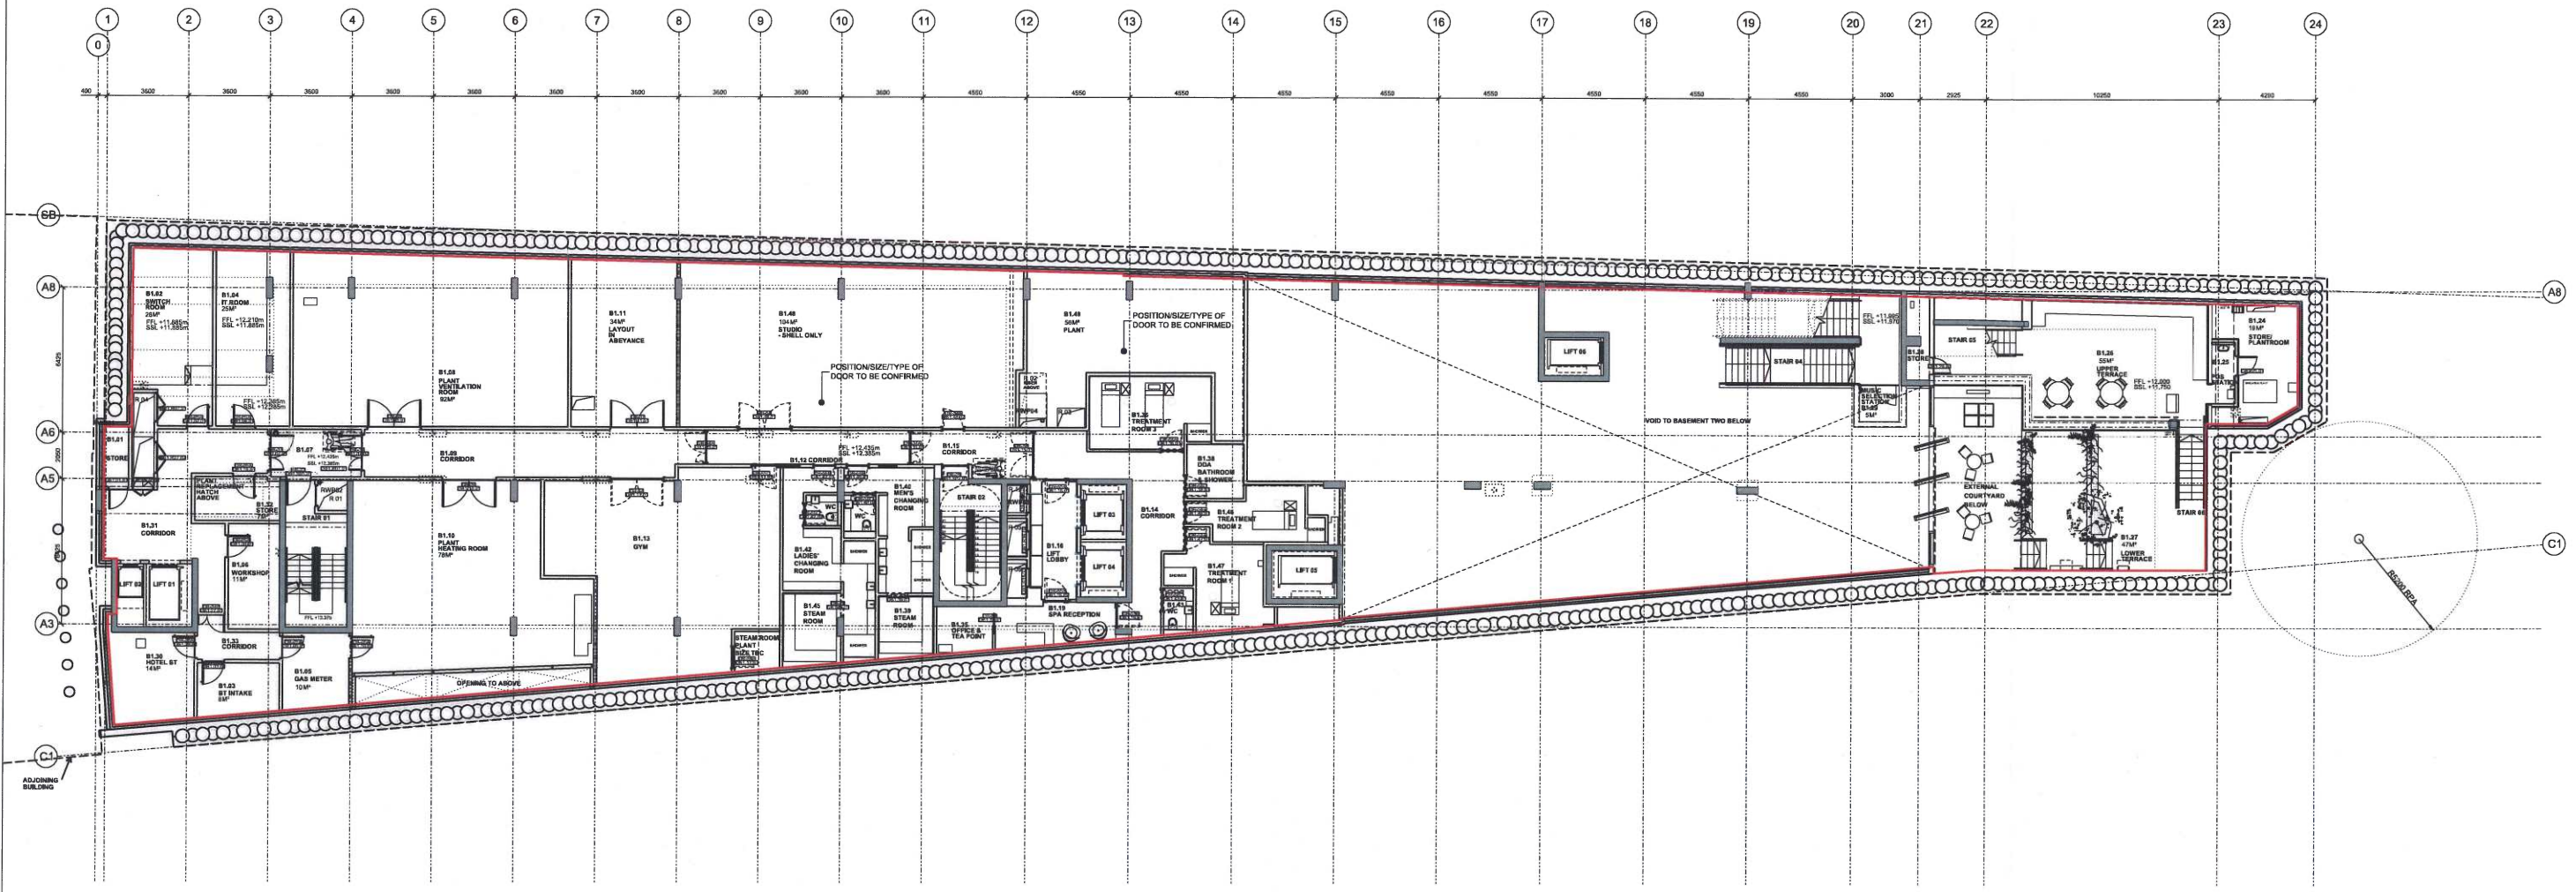

PROPOSED UPPER BASEMENT - B1 - FLOOR PLAN

LOOSE FURNITURE IS FOR DIAGRAMMATICAL PURPOSES ONLY AND IS SUBJECT TO CHANGE AT ANY TIME.

LOCATIONS OF FIRE SAFETY EQUIPMENT ARE INDICATIVE ONLY AND SUBJECT TO CHANGE IN ACCORDANCE WITH THE REQUIREMENTS OF THE FIRE SAFETY OFFICER AND/OR A FIRE RISK ASSESSMENT.

ANY DETAIL NOT REQUIRED BY THE RELEVANT REGULATIONS IS INDICATIVE ONLY AND SUBJECT TO CHANGE AT ANY TIME.

— LICENSABLE ACTIVITIES MAY TAKE PLACE ANYWHERE WITHIN THE RED LINE.

REV.	DATE	DESCRIPTION	REV.	DATE	DESCRIPTION
-	12.12.2018	ISSUED FOR INFORMATION			

**NOTES:**

1. ALL DIMENSIONS IN MM
2. THIS DRAWING IS TO BE READ IN CONJUNCTION WITH ALL RELEVANT CONTRACT DOCUMENTS
3. THIS DRAWING IS TO BE READ IN CONJUNCTION WITH ALL ENGINEER'S DRAWINGS
4. DO NOT SCALE FROM THIS DRAWING
5. REPORT ANY ERRORS, CONTRADICTIONS, AND OMISSIONS TO THE ARCHITECT AS SOON AS POSSIBLE

**KEY:**

FLOOR TO CEILING HEIGHT 2500mm

WHEN THIS DRAWING IS ISSUED IN DWG FORMAT IT IS AN UNCONTROLLED VERSION. THE ORIGINAL DRAWING IS THE ONLY VALID COPY. ANY CHANGES TO THE ORIGINAL DRAWING MUST BE MADE TO THE ORIGINAL DRAWING. THE CONTRACTOR IS RESPONSIBLE FOR CHECKING THE ORIGINAL DRAWING FOR ANY CHANGES TO THE ORIGINAL DRAWING.

**Ben Adams Architects**

Third Floor  
99 Southwark Street  
London SE1 1UF

T: 020 7633 6500  
ben@benadams.com  
www.benadams.com

**DRAWING NAME:** LICENSING- PROPOSED UPPER BASEMENT - B1 - FLOOR PLAN


**PROJECT NAME:** WILLOW STREET HOTEL

**JOB NO:** 13-110

**SCALE:** 1:200 @ A2, 1:100 @ A0

**STAGE:** CONSTRUCTION

**DRAWING NO:** LIC-199/-

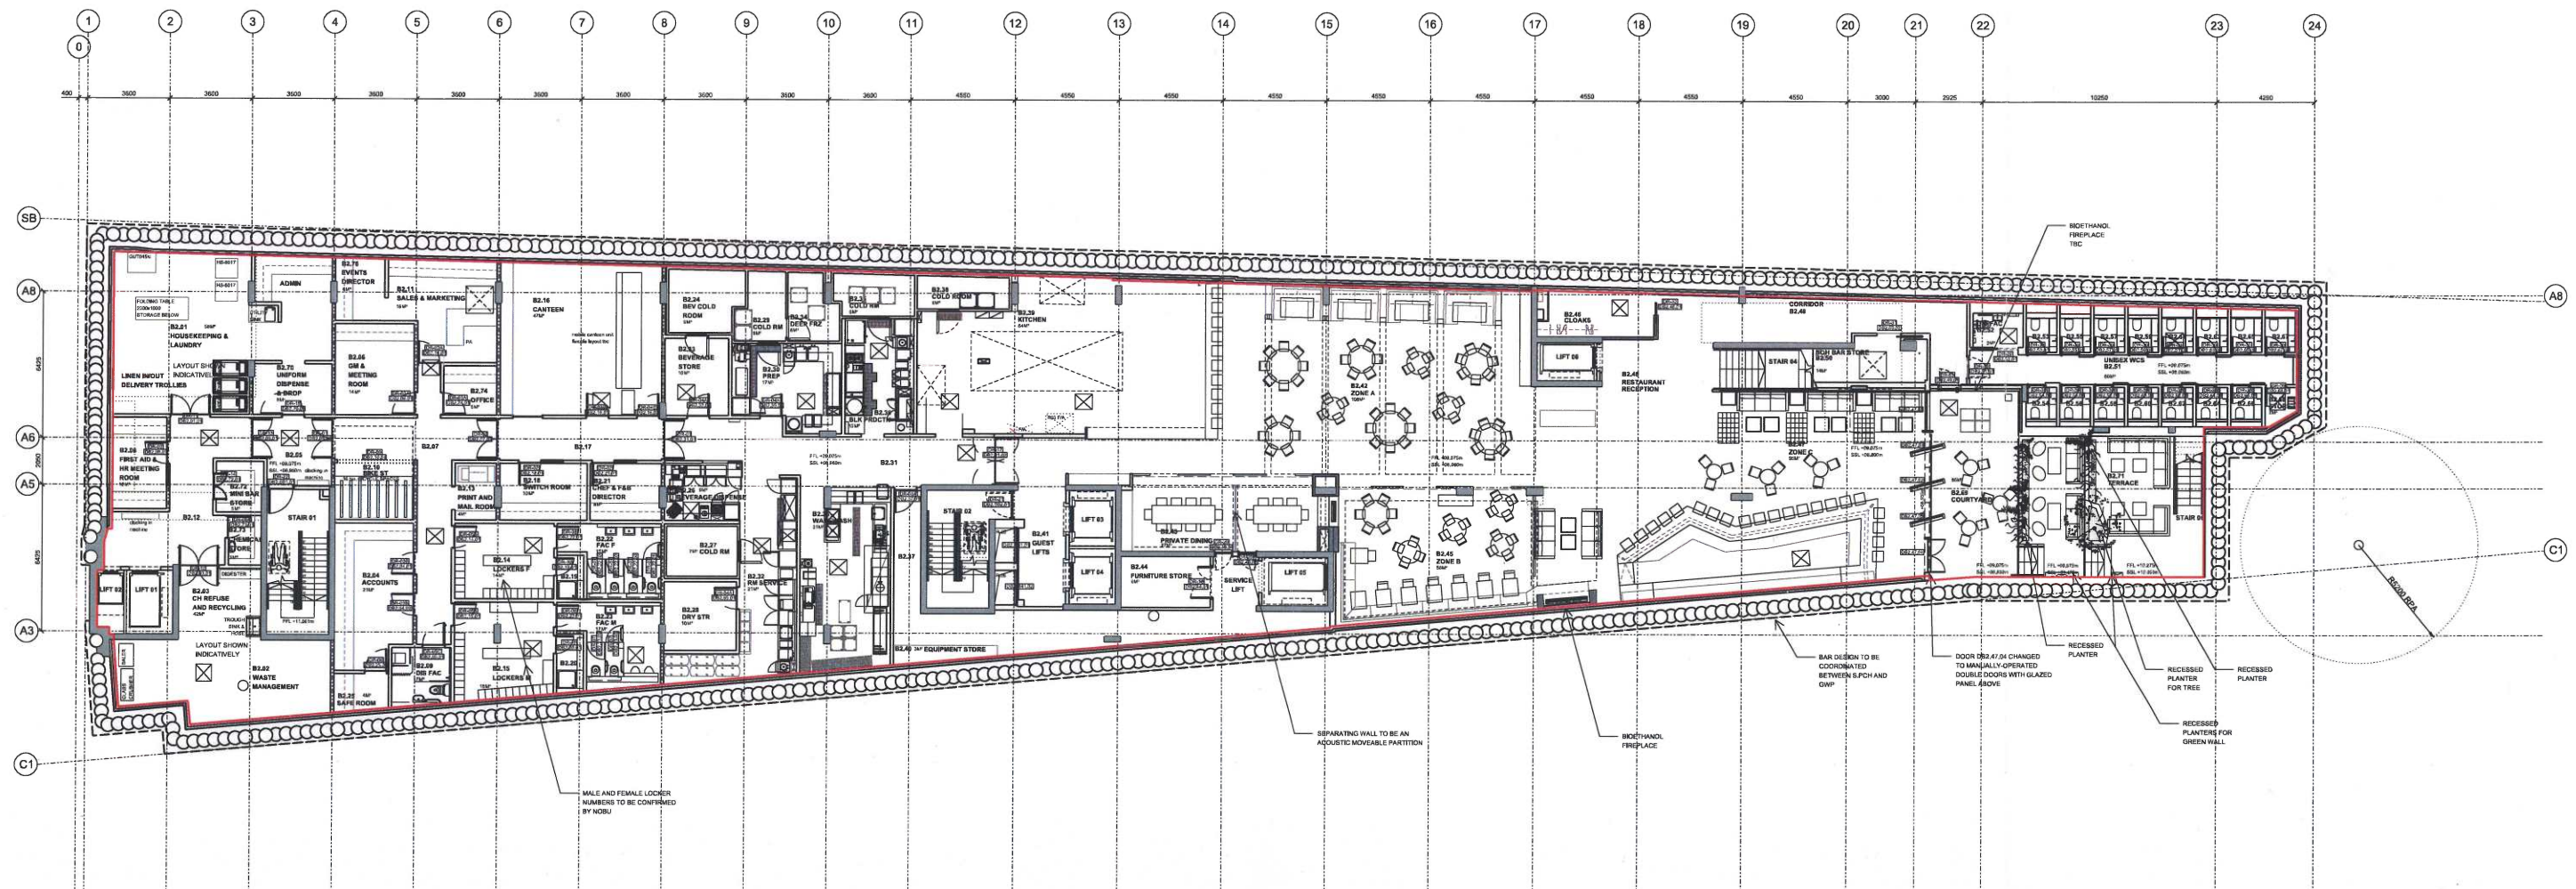

PROPOSED LOWER BASEMENT - B2 - FLOOR PLAN

LOOSE FURNITURE IS FOR DIAGRAMMATICAL PURPOSES ONLY AND IS SUBJECT TO CHANGE AT ANY TIME

LOCATIONS OF FIRE SAFETY EQUIPMENT ARE INDICATIVE ONLY AND SUBJECT TO CHANGE IN ACCORDANCE WITH THE REQUIREMENTS OF THE FIRE SAFETY OFFICER AND/OR A FIRE RISK ASSESSMENT

ANY DETAIL NOT REQUIRED BY THE RELEVANT REGULATIONS IS INDICATIVE ONLY AND SUBJECT TO CHANGE AT ANY TIME

— LICENSABLE ACTIVITIES MAY TAKE PLACE ANYWHERE WITHIN THE RED LINE

REV.	DATE	DESCRIPTION	REV.	DATE	DESCRIPTION
-	12.12.2016	ISSUED FOR INFORMATION			

NOTES

1. ALL DIMENSIONS IN MM
2. THIS DRAWING IS TO BE READ IN CONJUNCTION WITH ALL RELEVANT CONTRACT DOCUMENTS
3. THIS DRAWING IS TO BE READ IN CONJUNCTION WITH ALL ENGINEER'S DRAWINGS
4. DO NOT SCALE FROM THIS DRAWING
5. REPORT ANY ERRORS, CONTRADICTIONS, AND OMISSIONS TO THE ARCHITECT AS SOON AS POSSIBLE

KEY:

WHEN THIS DRAWING IS ISSUED IN DWG FORMAT IT IS AN UNCONTROLLED VERSION. IT IS THE USER'S RESPONSIBILITY TO ENSURE THAT THEY ARE USING THE CORRECT VERSION OF THE DRAWING. BEN ADAMS ARCHITECTS LTD ACCEPTS NO LIABILITY FOR ANY DAMAGE OR LOSS OF PROFITS WHICH OCCURS TO ANY PARTY AS A RESULT OF THE USE OF THIS DRAWING.

CONTRACTOR DESIGNED ELEMENTS ARE SHOWN INDICATIVELY ONLY FOR THE PURPOSE OF ILLUSTRATING DESIGN INTENT. THEY DO NOT CONSTITUTE A CONTRACTUAL OBLIGATION. THE CONTRACTOR IS TO DEVELOP THE DETAILED DESIGN OF THESE ELEMENTS AND DESIGN RESPONSIBILITY, INCLUDING FOR CONSTRUCTION, RESTS WITH THE CONTRACTOR. BEN ADAMS ARCHITECTS LTD HAS REVIEWED AND APPROVED THESE DRAWINGS AND SAMPLES TO BEN ADAMS ARCHITECTS FOR REVIEW OF THE DESIGN RESPONSIBILITY WITHIN THE DESIGN OFFICE OF THE MANUFACTURER. REFERENCE TO THE DESIGN RESPONSIBILITY MATTER FOR FURTHER DETAILS.

**Ben Adams Architects**

Third Floor  
99 Southwark Street  
London SE1 0JF


T: 020 7333 6000  
ben@benadamsarchitects.co.uk  
www.benadamsarchitects.co.uk

JOB NO: 13-110  
SCALE: 1:200 @ A2, 1:100 @ A0  
STAGE: CONSTRUCTION

DRAWING NAME: LICENSING- PROPOSED LOWER BASEMENT - B2 - FLOOR PLAN

PROJECT NAME: WILLOW STREET HOTEL

DRAWING NO: LIC-198/-

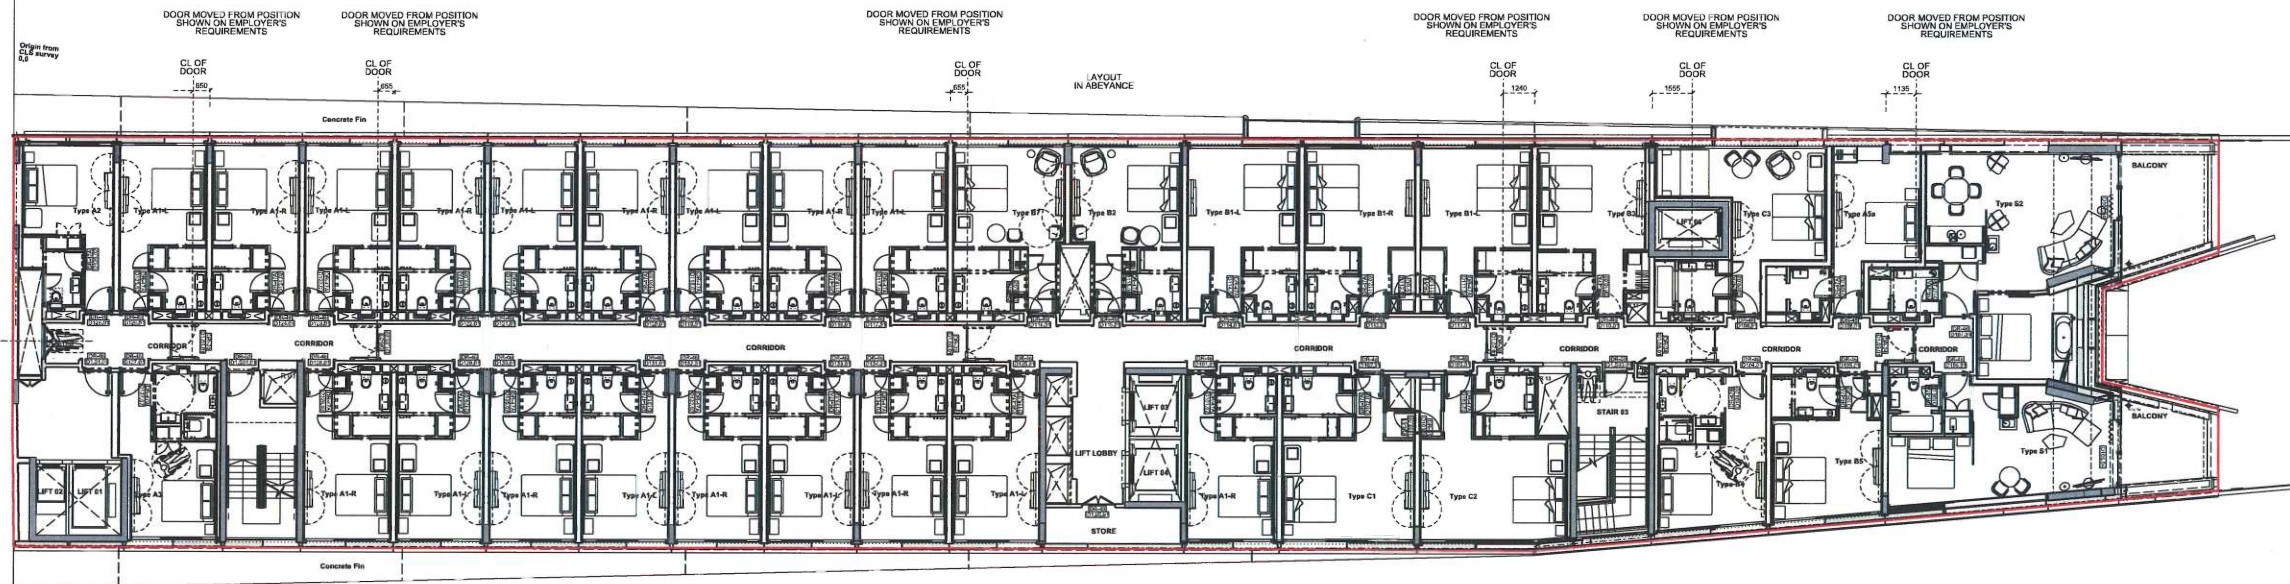

PROPOSED FIRST FLOOR PLAN

LOOSE FURNITURE IS FOR DIAGRAMMATICAL PURPOSES ONLY AND IS SUBJECT TO CHANGE AT ANY TIME

LOCATIONS OF FIRE SAFETY EQUIPMENT ARE INDICATIVE ONLY AND SUBJECT TO CHANGE IN ACCORDANCE WITH THE REQUIREMENTS OF THE FIRE SAFETY OFFICER AND/OR A FIRE RISK ASSESSMENT

ANY DETAIL NOT REQUIRED BY THE RELEVANT REGULATIONS IS INDICATIVE ONLY AND SUBJECT TO CHANGE AT ANY TIME

LICENSABLE ACTIVITIES MAY TAKE PLACE ANYWHERE WITHIN THE RED LINE

REV.	DATE	DESCRIPTION	REV.	DATE	DESCRIPTION
-	12.12.2016	ISSUED FOR INFORMATION			

NOTES:

1. ALL DIMENSIONS IN MM
2. THIS DRAWING IS TO BE READ IN CONJUNCTION WITH ALL RELEVANT CONTRACT DOCUMENTS
3. THIS DRAWING IS TO BE READ IN CONJUNCTION WITH ALL ENGINEER'S DRAWINGS
4. DO NOT SCALE FROM THIS DRAWING
5. REPORT ANY ERRORS, CONTRADICTIONS, AND OMISSIONS TO THE ARCHITECT AS SOON AS POSSIBLE

KEY:

WHEN THIS DRAWING IS ISSUED IN THIS FORMAT IT IS AN UNCONTROLLED VERSION. IT IS THE RESPONSIBILITY OF THE RECIPIENT TO PREPARE THEIR OWN DOCUMENTS AND DRAWINGS FOR WHICH THEY ARE SOLELY RESPONSIBLE. IT IS BASED ON INFORMATION PROVIDED TO BEN ADAMS ARCHITECTS AT THE TIME OF ISSUE. BEN ADAMS ARCHITECTS ACCEPTS NO LIABILITY FOR ANY SUCH INFORMATION OR ADDITIONAL TO THAT DESCRIBED AND ASSIGNED TO THE DRAWING. BEN ADAMS ARCHITECTS WILL NOT BE RESPONSIBLE FOR ANY CHANGES TO SUCH INFORMATION WHICH OCCUR TO THAT INFORMATION AFTER IT IS ISSUED BY BEN ADAMS ARCHITECTS LTD.

CONTRACTOR DESIGNED ELEMENTS ARE SHOWN INDICATIVELY ONLY FOR THE PURPOSE OF DEMONSTRATING POSITION. BEN ADAMS ARCHITECTS ACCEPTS NO LIABILITY FOR ANY SUCH INFORMATION OR ADDITIONAL TO THAT DESCRIBED AND ASSIGNED TO THE DRAWING. BEN ADAMS ARCHITECTS WILL NOT BE RESPONSIBLE FOR ANY CHANGES TO SUCH INFORMATION WHICH OCCUR TO THAT INFORMATION AFTER IT IS ISSUED BY BEN ADAMS ARCHITECTS LTD.

CONTRACTOR IS TO DEVELOP THE DETAILED DESIGN OF THESE ELEMENTS AND DESIGN RESPONSIBILITY INCLUDING FOR CONSTRUCTION, WITHIN THE CONTRACT. BEN ADAMS ARCHITECTS WILL NOT BE RESPONSIBLE FOR ANY CHANGES TO SUCH INFORMATION WHICH OCCUR TO THAT INFORMATION AFTER IT IS ISSUED BY BEN ADAMS ARCHITECTS LTD.

**Ben Adams Architects**

Third Floor  
99 Southwark Street  
London SE1 0UP

T: 020 7333 0000  
ben@benadamsarchitects.co.uk  
info@benadamsarchitects.co.uk

**DRAWING NAME:** LICENSING- PROPOSED FIRST FLOOR PLAN

**PROJECT NAME:** WILLOW STREET HOTEL

**JOB NO:** 13-110


**SCALE:** 1:200 @ A1, 1:100 @ A0

**STAGE:** CONSTRUCTION

**DRAWING NO:** LIC-201/-





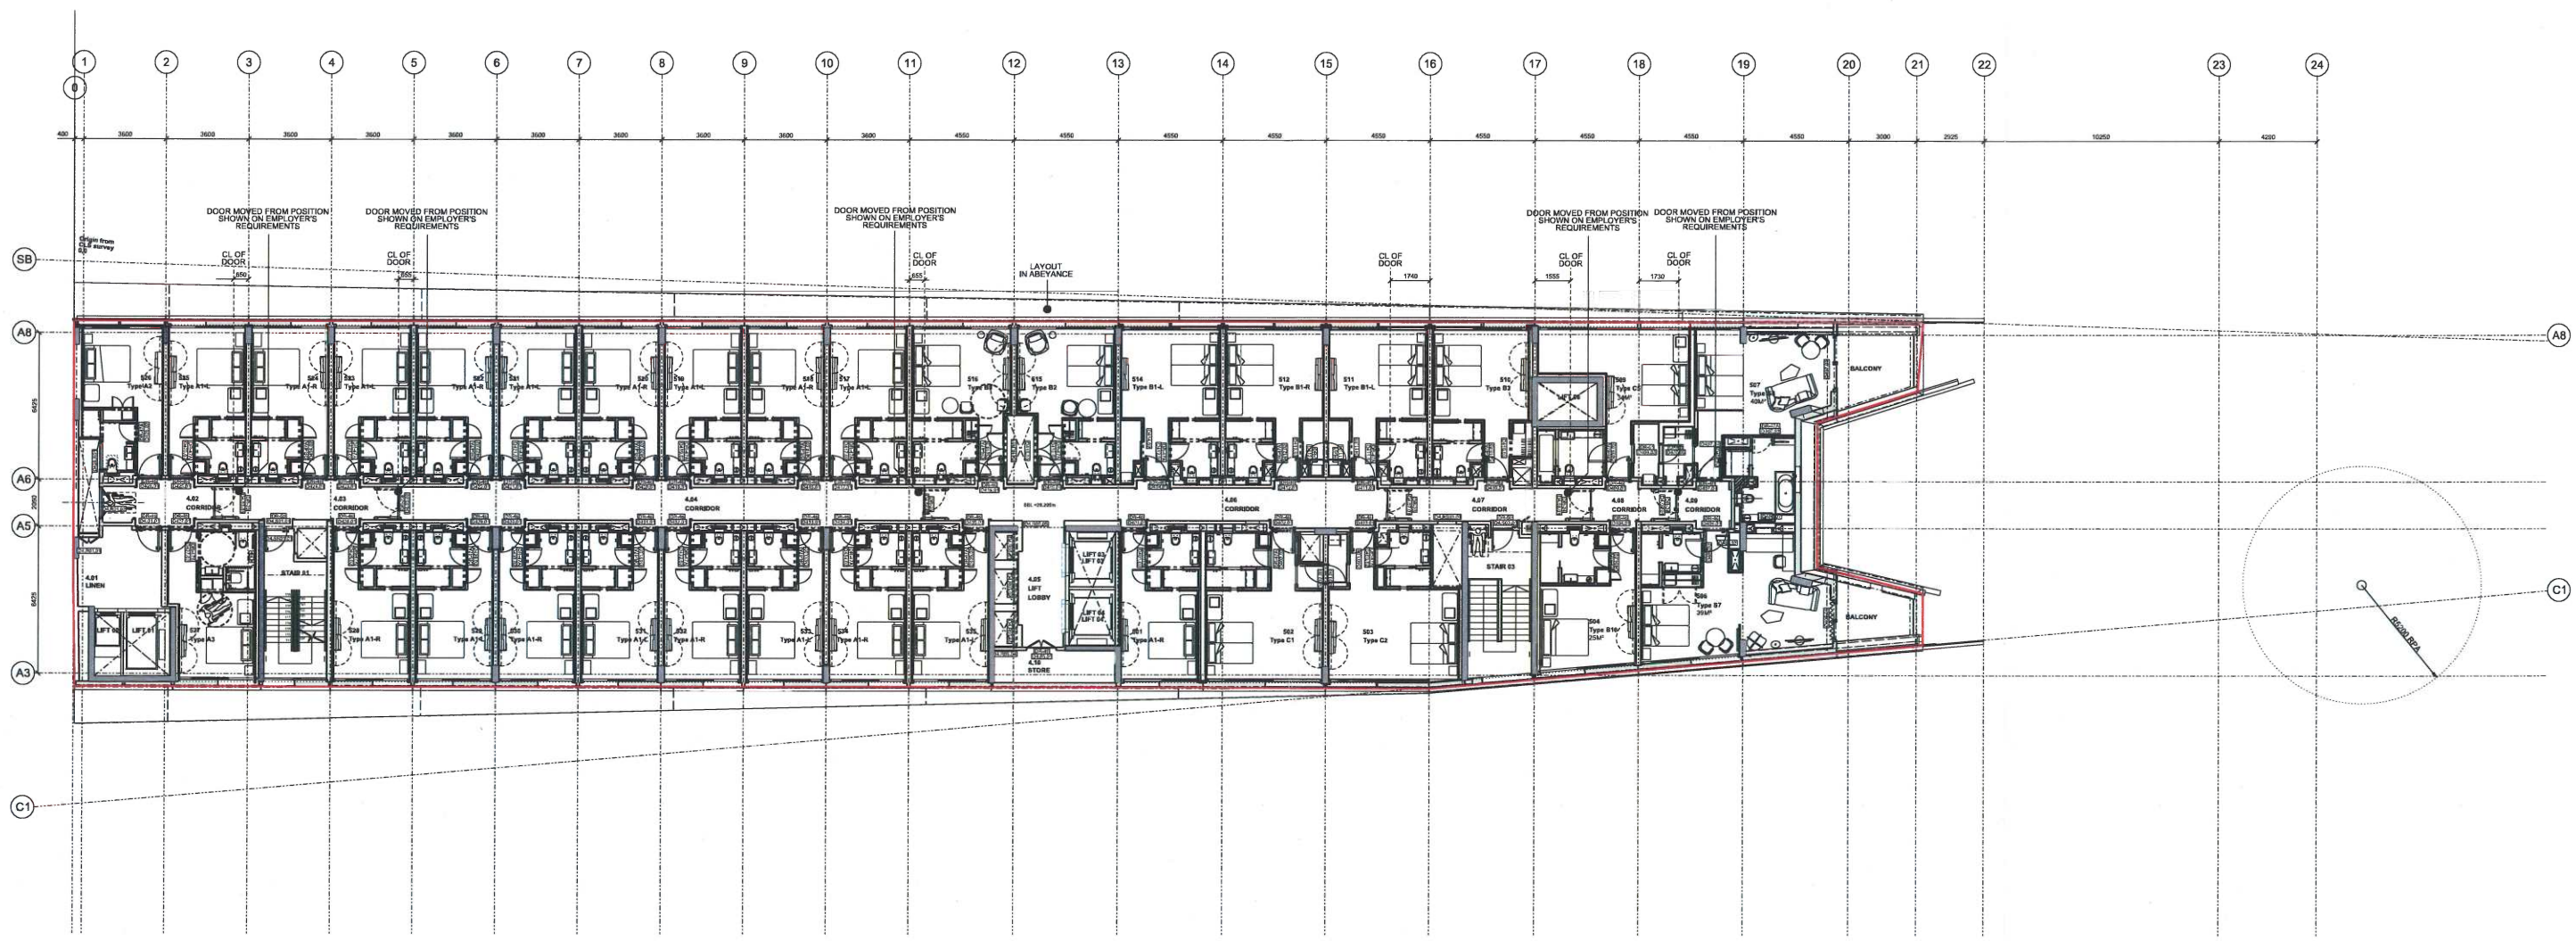

PROPOSED FOURTH FLOOR PLAN

LOOSE FURNITURE IS FOR DIAGRAMMATICAL PURPOSES ONLY AND IS SUBJECT TO CHANGE AT ANY TIME

LOCATIONS OF FIRE SAFETY EQUIPMENT ARE INDICATIVE ONLY AND SUBJECT TO CHANGE IN ACCORDANCE WITH THE REQUIREMENTS OF THE FIRE SAFETY OFFICER AND/OR A FIRE RISK ASSESSMENT

ANY DETAIL NOT REQUIRED BY THE RELEVANT REGULATIONS IS INDICATIVE ONLY AND SUBJECT TO CHANGE AT ANY TIME

LICENSABLE ACTIVITIES MAY TAKE PLACE ANYWHERE WITHIN THE RED LINE

REV.	DATE	DESCRIPTION	REV.	DATE	DESCRIPTION
-	12.12.2014	ISSUED FOR INFORMATION			

NOTES:

1. ALL DIMENSIONS IN MM
2. THIS DRAWING IS TO BE READ IN CONJUNCTION WITH ALL RELEVANT CONTRACT DOCUMENTS
3. THIS DRAWING IS TO BE READ IN CONJUNCTION WITH ALL ENGINEER'S DRAWINGS
4. DO NOT SCALE FROM THIS DRAWING
5. REPORT ANY ERRORS, CONTRADICTIONS, AND OMISSIONS TO THE ARCHITECT AS SOON AS POSSIBLE

KEY:

WHEN THIS DRAWING IS ISSUED IN DWG FORMAT IT IS AN UNCONTROLLED VERSION. THE USER MUST CHECK THE DATE AND VERSION OF THE DRAWING TO ENSURE THAT THEY ARE USING THE CORRECT VERSION.

CONTRACTOR DESIGNED ELEMENTS ARE SHOWN INDICATIVELY ONLY FOR THE PURPOSE OF REFERENCE. CONTRACTOR TO PROVIDE THE DETAILED DESIGN OF THESE ELEMENTS AND DESIGN RESPONSIBILITY INCLUDING FOR CONFORMANCE WITH THE CONTRACT. 

**Ben Adams Architects**

Third Floor  
99 Southbank Street  
London SE1 1UP

Tel: 020 7433 0000  
info@benadamsarchitects.co.uk  
www.benadamsarchitects.co.uk

DRAWING NAME: LICENSING- FOURTH FLOOR PLAN

PROJECT NAME: WILLOW STREET HOTEL


JOB NO: 13-110

SCALE: 1:200 @ A1; 1:100 @ A0

STAGE: CONSTRUCTION


DRAWING NO: LIC-204/-

CURRENT SCHEME  
FLOOR PLANS

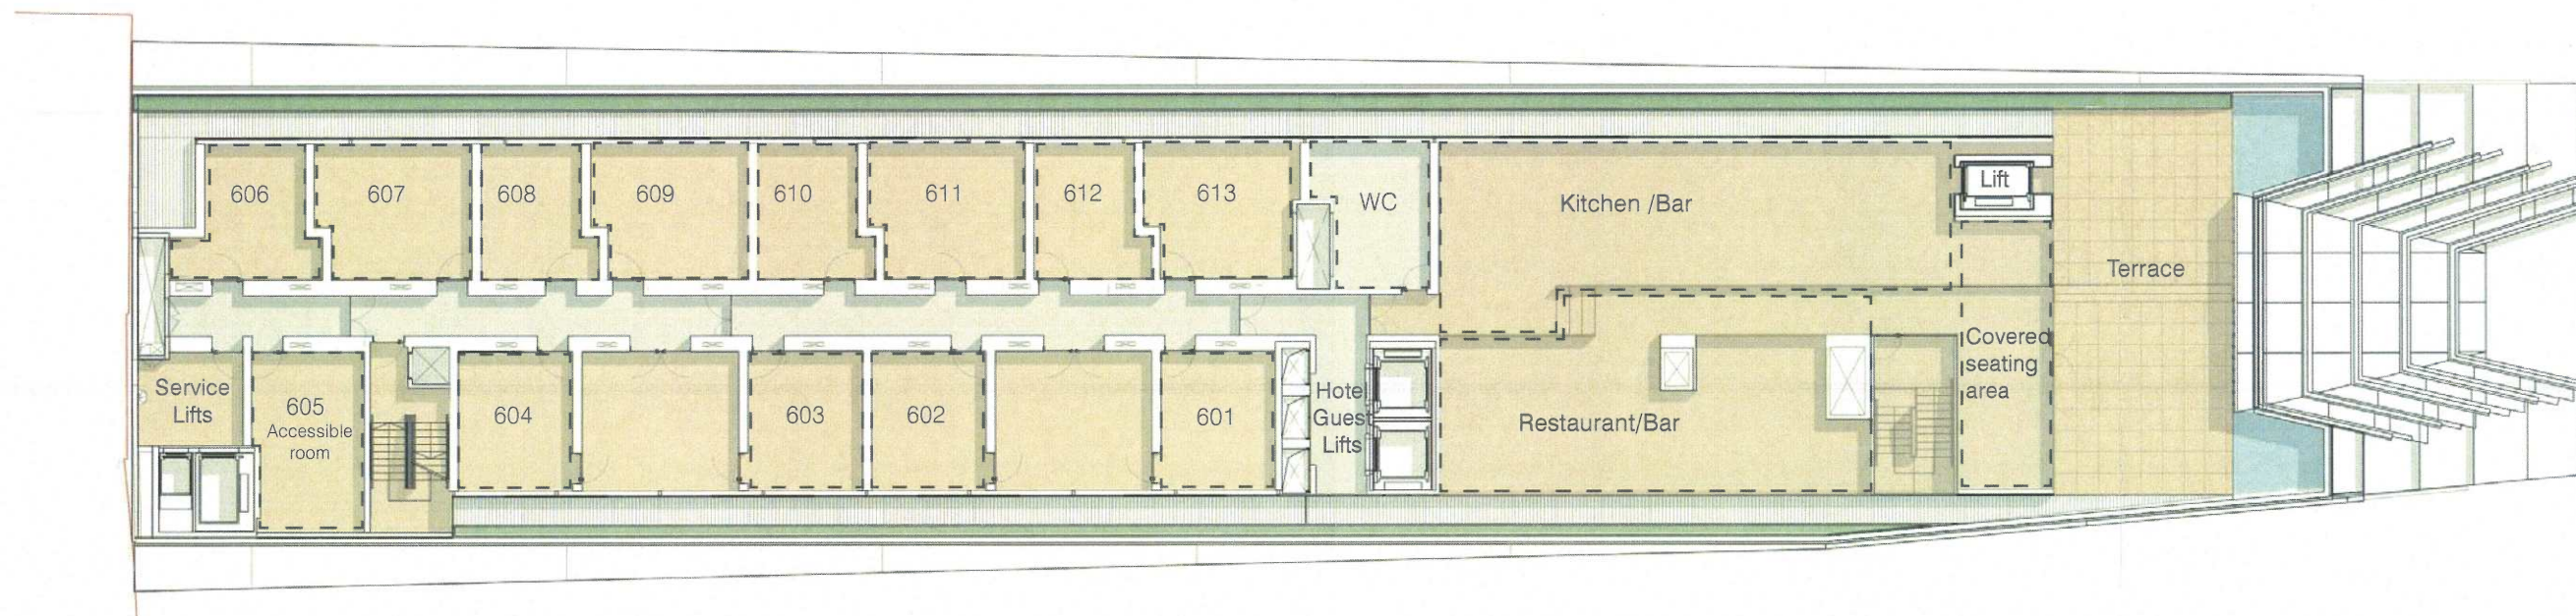

FIFTH FLOOR PLAN. DRAWING no. 2000.Rev B.1:250@A3

SCALE - 1:250

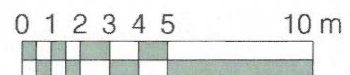

NOBU HOTEL ROOF EXTENSION. 10-50 WILLOW STREET. LONDON. EC2A 4BH



kyson