
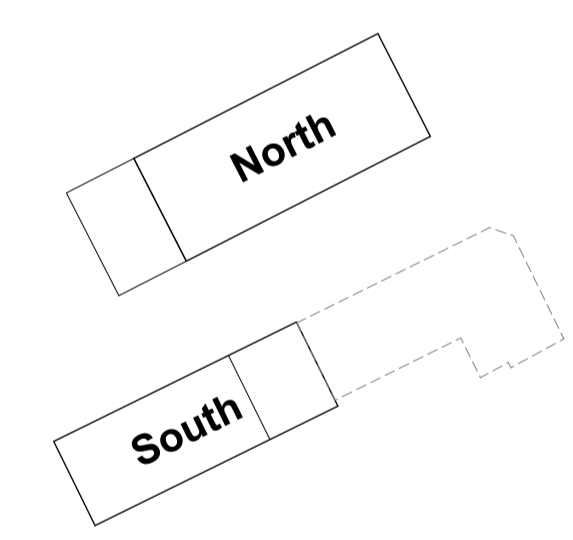
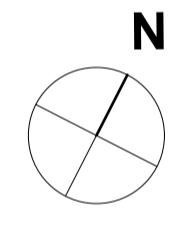


Revision	Last Issued	Issue Name	Change Name
-	28/02/2020	STAGE 3	

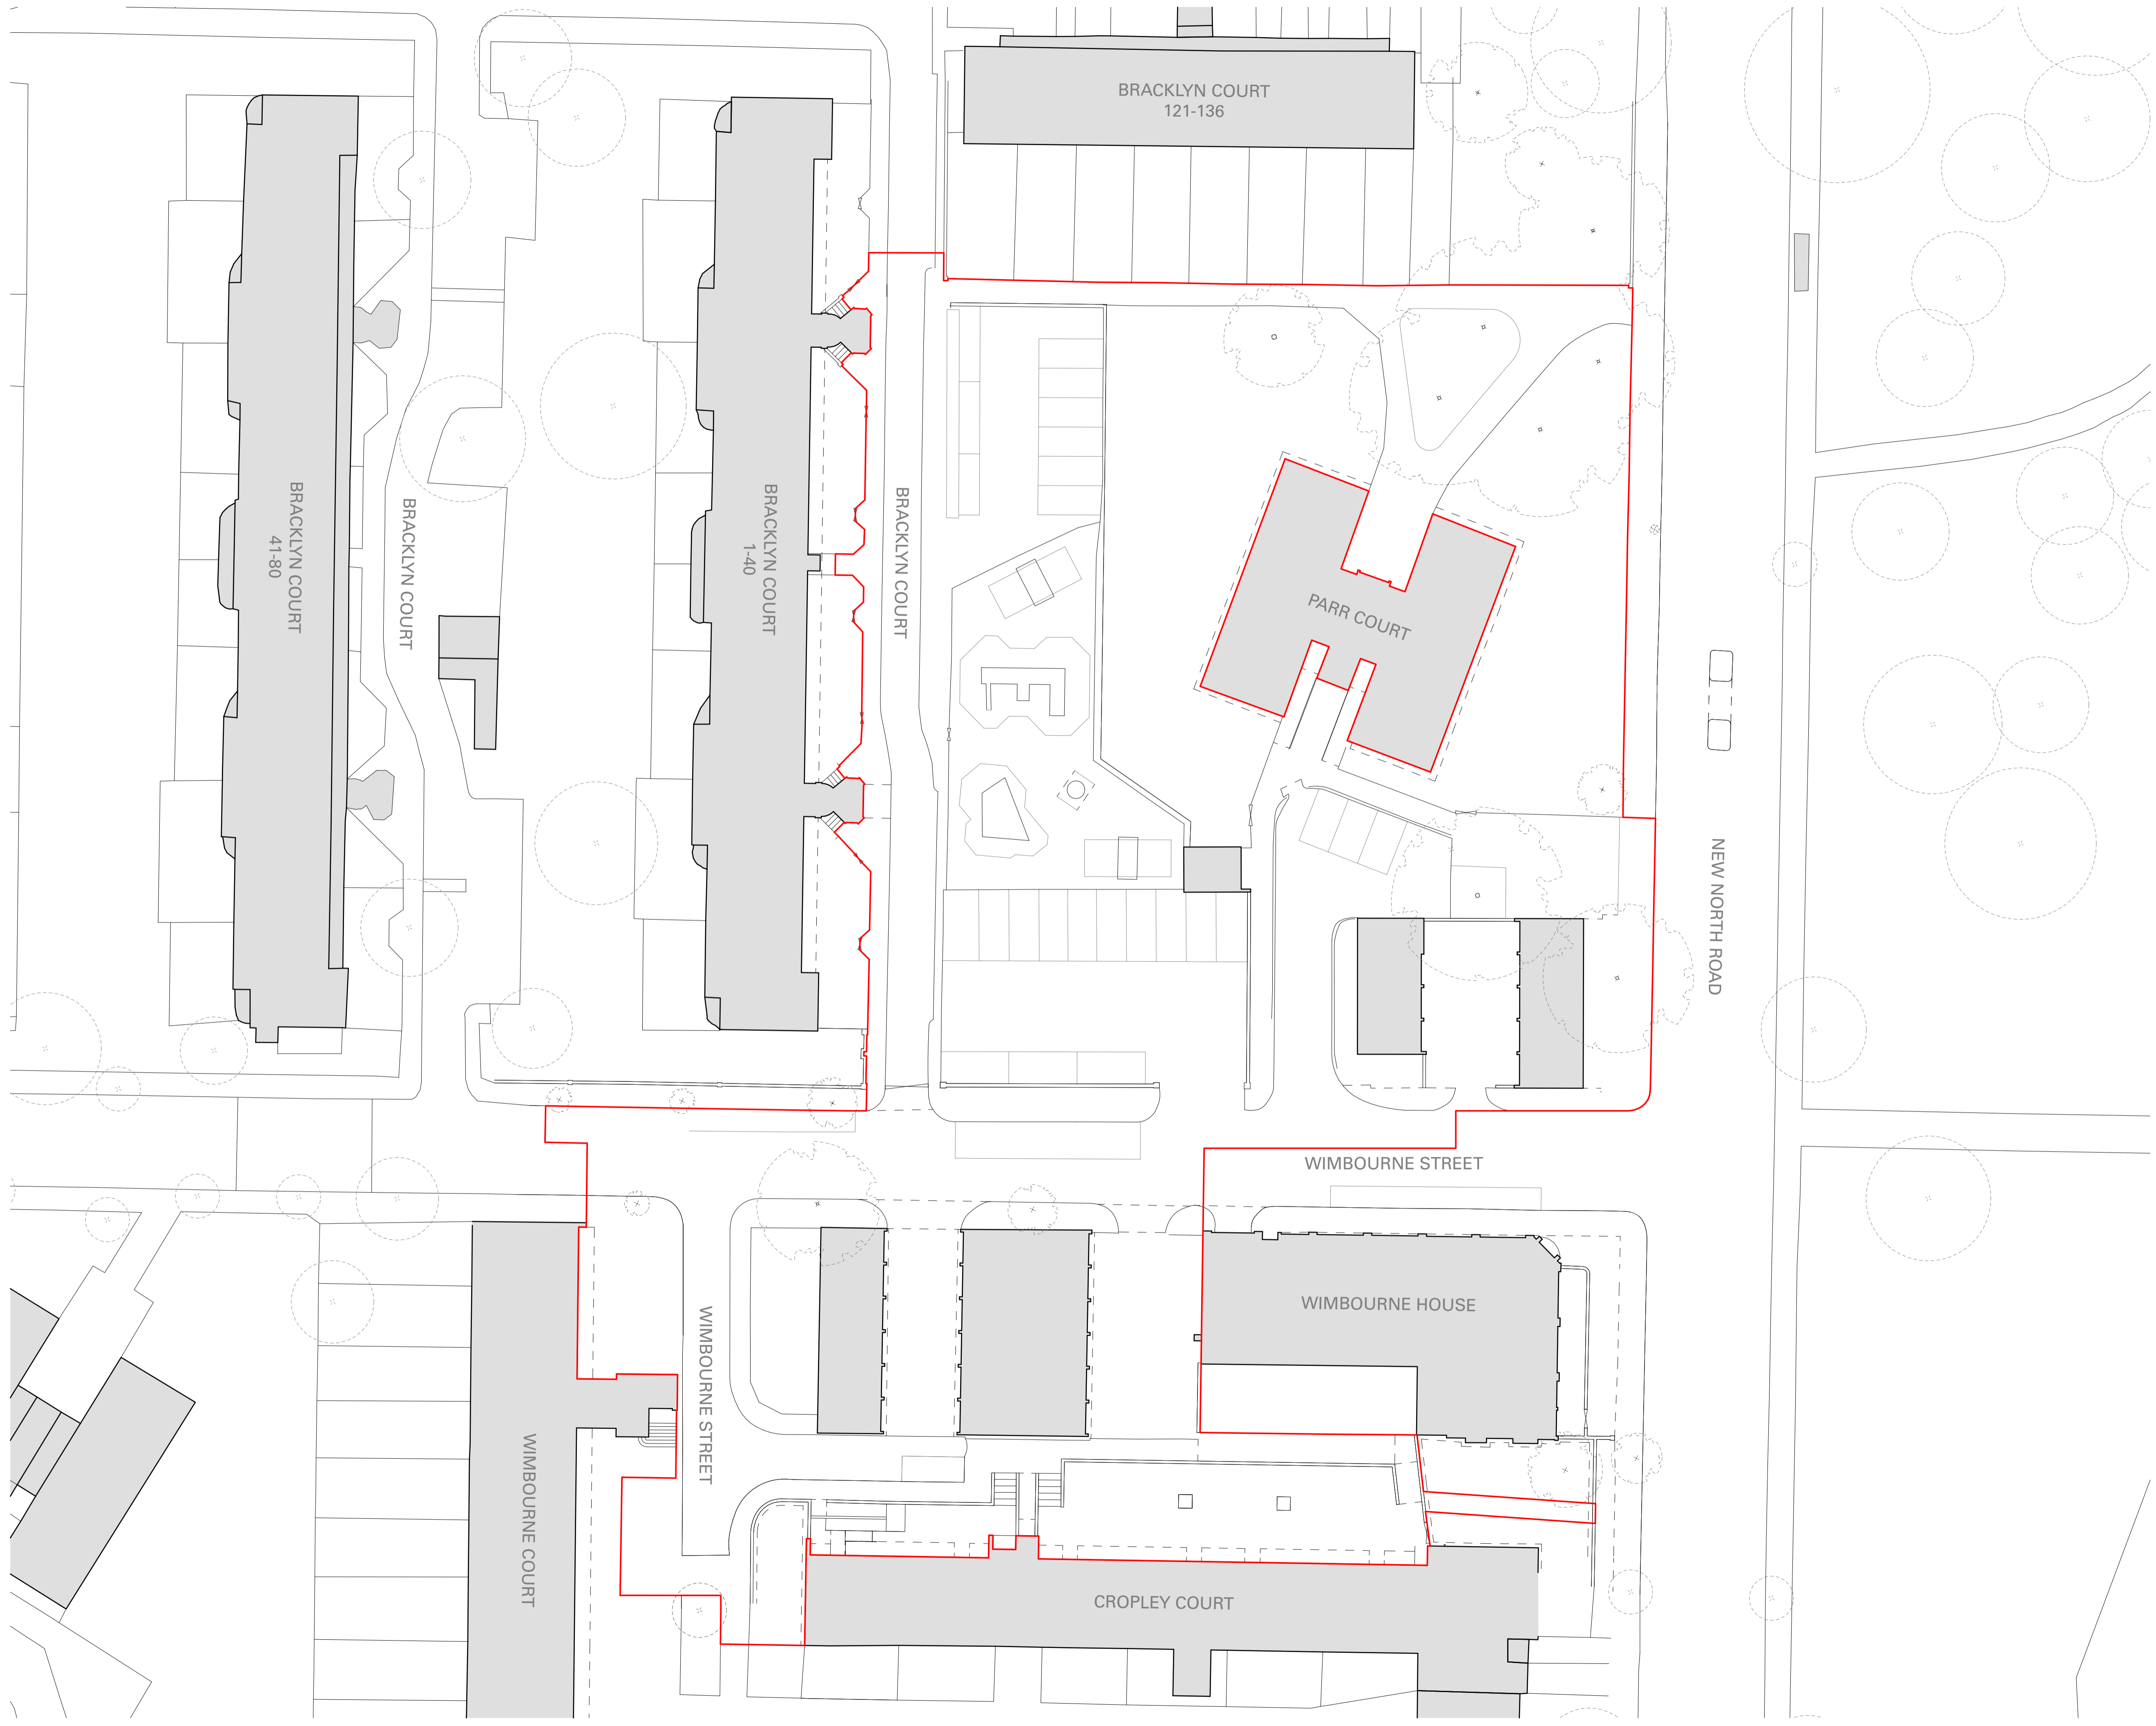

NOT FOR CONSTRUCTION
Refer to Outline Specification
DO NOT SCALE FROM THIS DRAWING

All measurements given are indicative, on site dimensions must be determined prior to the purchaser manufacture of any components. All discrepancies between indicative dimensions given and those measured on site to be brought to architect's attention.

MIKHAIL RICHES
15 - 29 Windsor Street
London N1 8QG
+44 (0)20 7608 1505
mikhailriches.com

DRAWING TITLE:

Existing Site Plan

PROJECT: Wimbourne Street		DATE: 28/02/2020
CLIENT: Hackney Council - Housing Supply Programme		
DRAWING STATUS: 1:250 @ A1 For Information	SCALE: 1:250 @ A1 1:500 @ A3	
Project:	Project Stage:	Drawing No. Revision ID