



LOCATION PLAN
SCALE 1:1250 © A3

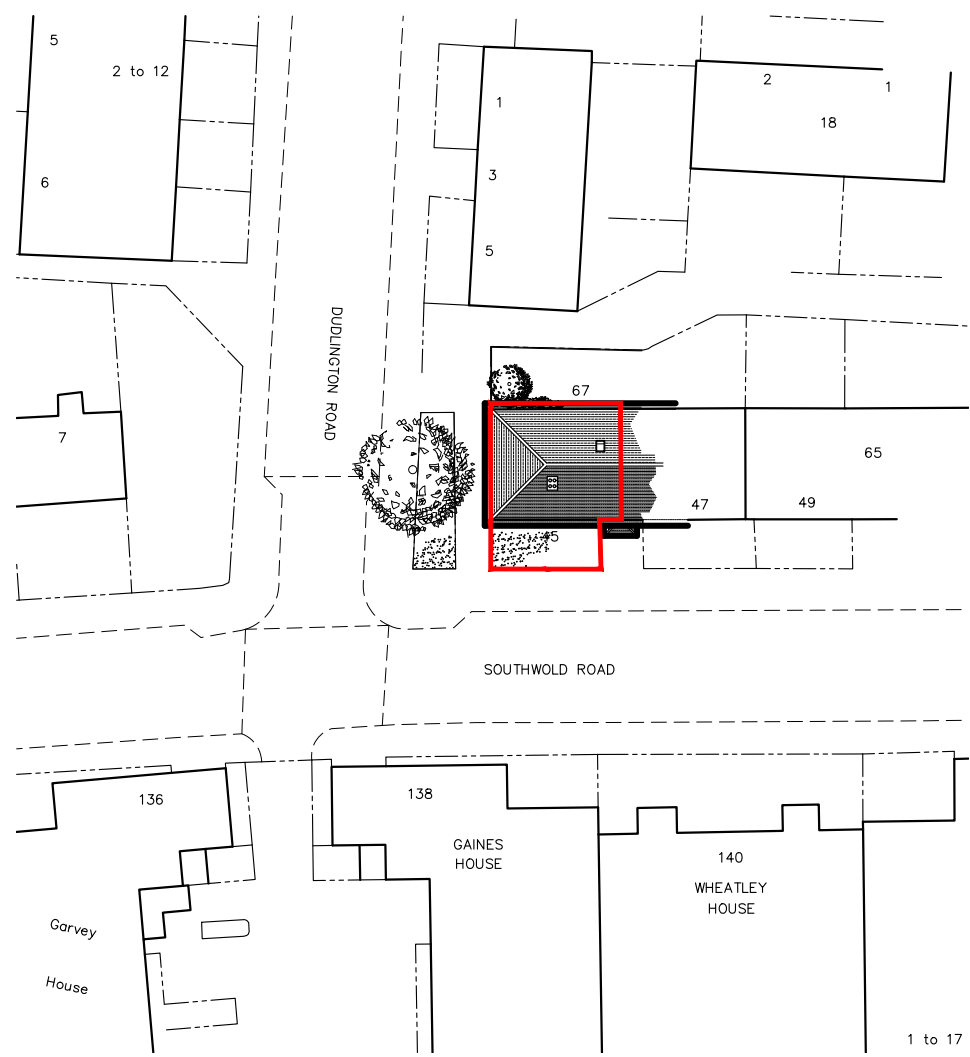

EXISTING SITE PLAN
SCALE 1:500 © A3

- NOTES**
1. ALL DIMENSIONS TO BE CHECKED AND CONFIRMED ON SITE
 2. ALL DISCREPANCIES ARE TO BE REPORTED TO PRIOR TO WORK STARTING
 3. ALL WORK AND MATERIALS TO BE IN ACCORDANCE WITH THE BUILDING REGULATIONS AND TO COMPLY WITH RELEVANT BRITISH STANDARDS
 4. COPYRIGHT RESERVED.

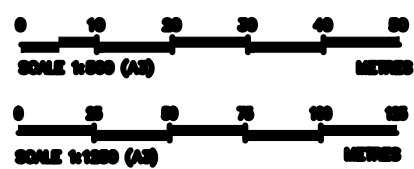

Revision	By	Chk'd	Auth'd	Date	Description
----------	----	-------	--------	------	-------------

Client
HACKNEY COUNCIL
45 SOUTHWOLD ROAD
LONDON E5 9PH

HP ARCHITECTS LTD
Company number: 8686051
7 Halifax Street London SE26 6JA and
4 Wigganhill Rd, Watford, Herts. WD18 0AL

Project
PROPOSED CHANGE OF USE
E(g)(i) TO C3 (RESIDENTIAL)

Drawing
EXISTING LOCATION PLAN AND
SITE PLAN

Drawn by: JPP Date: 30.07.21

Drawing No. HPA/PL/1343/001 Revision /

Drawing Scale: AS SHOWN