

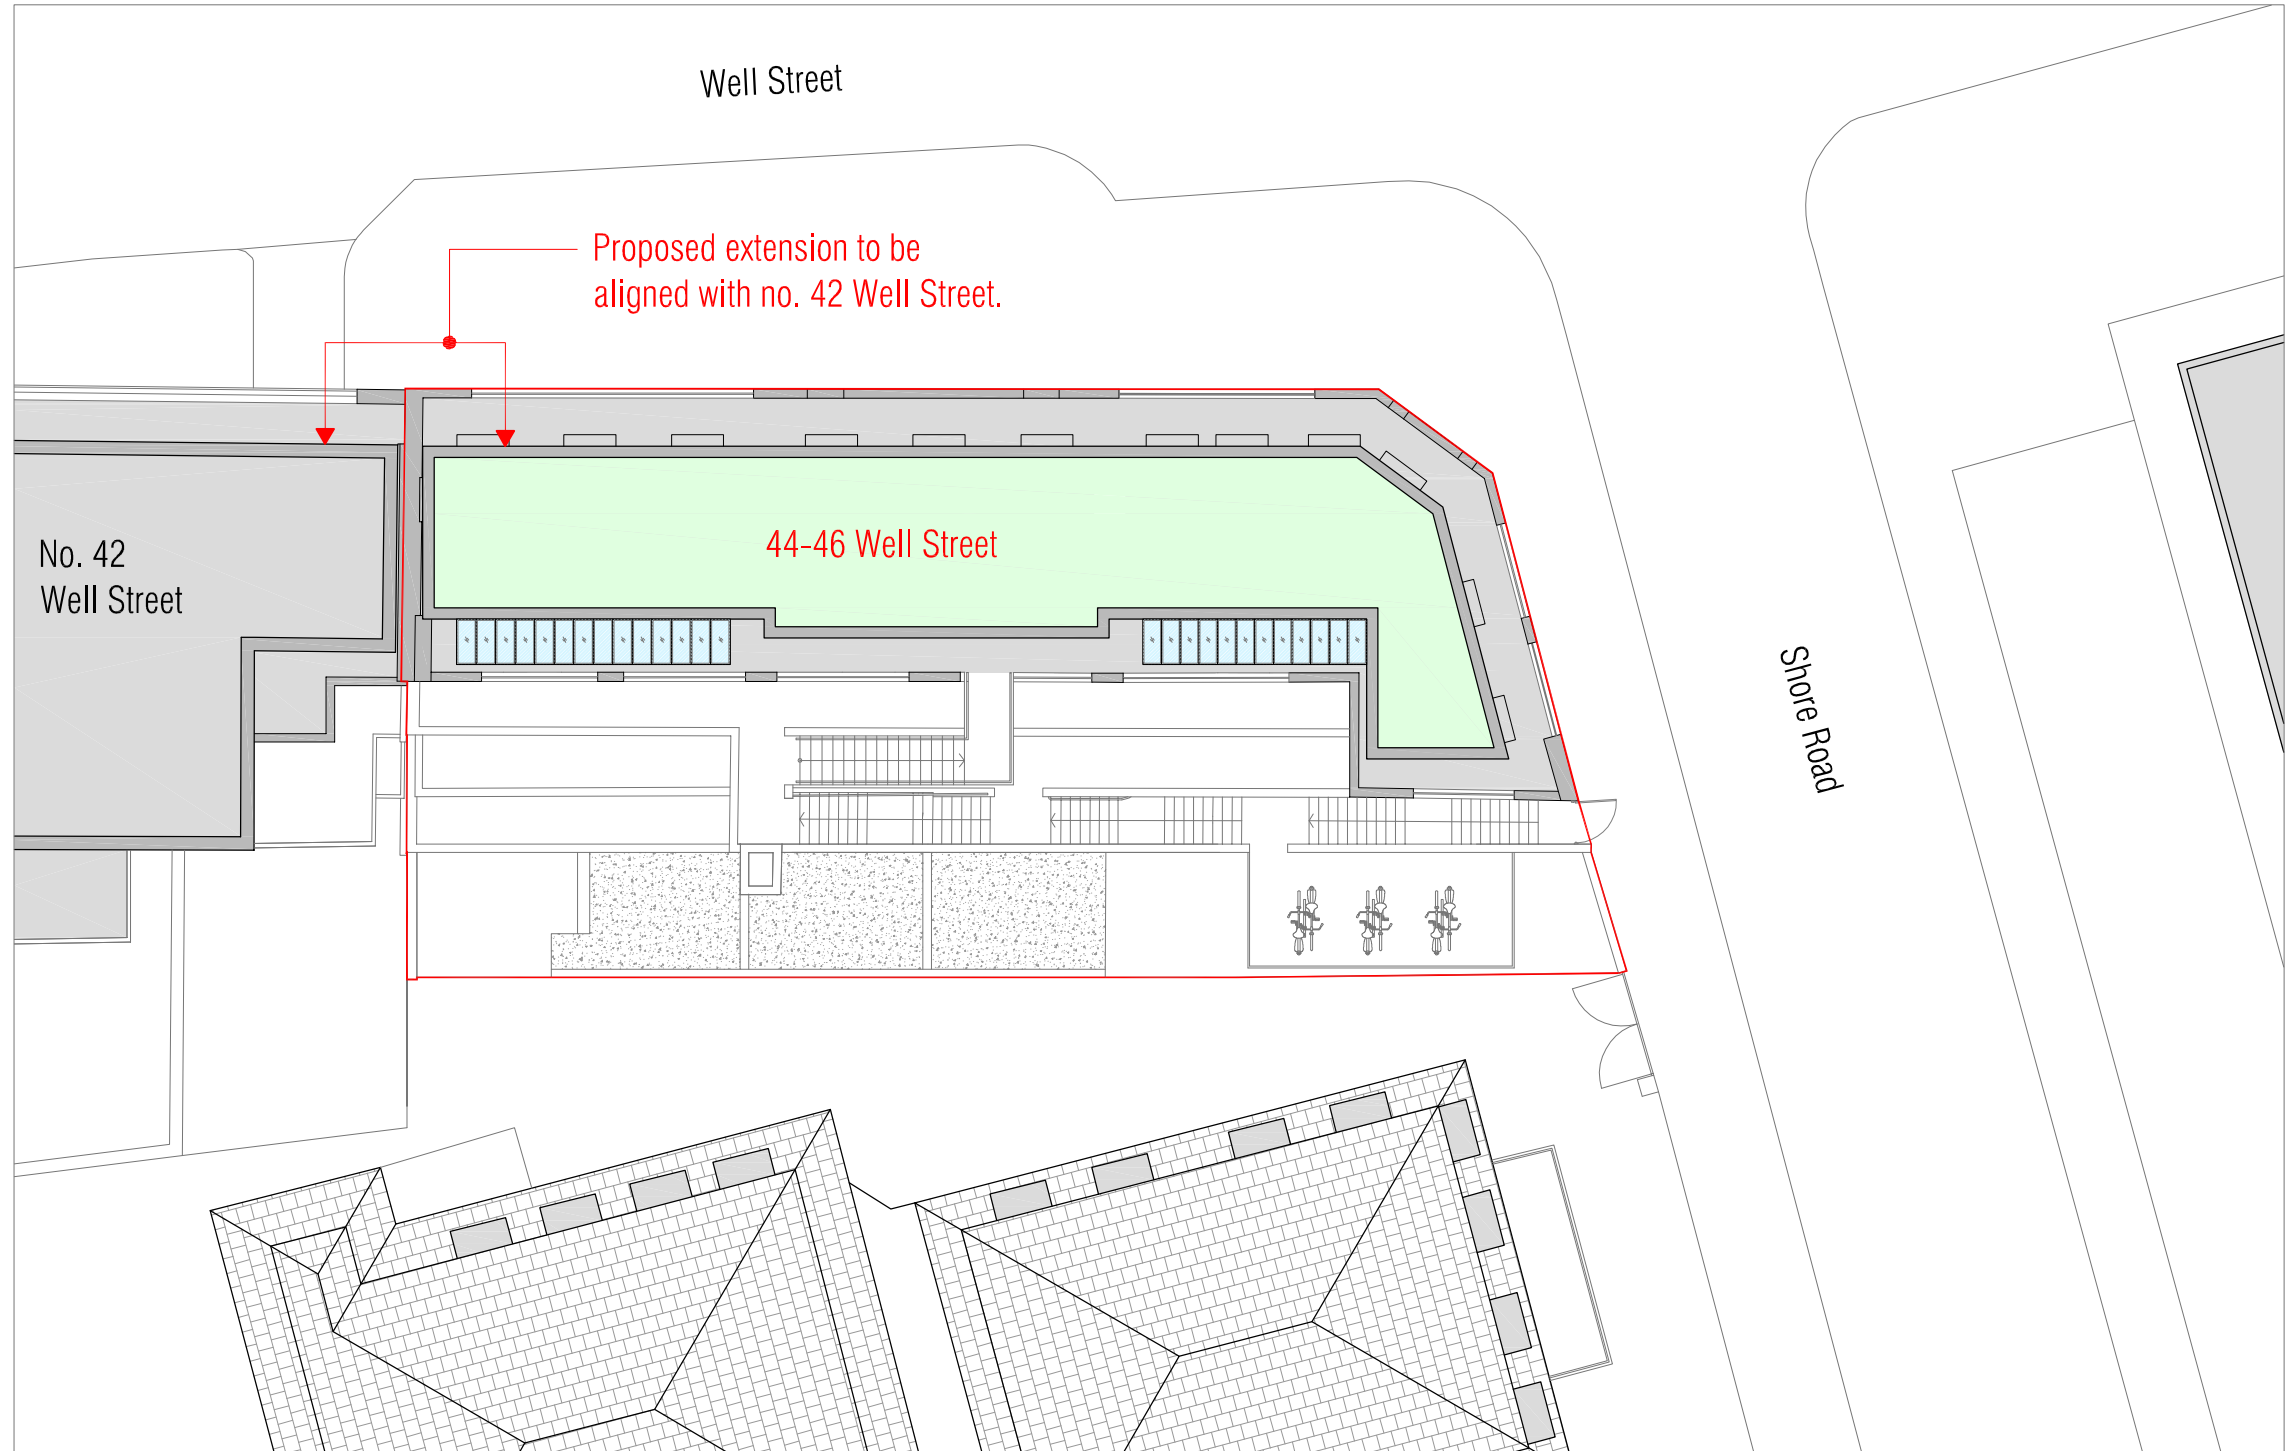


LOCATION PLAN

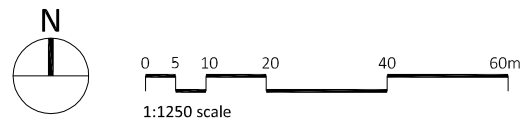

SITE PLAN AS PROPOSED

site boundary —

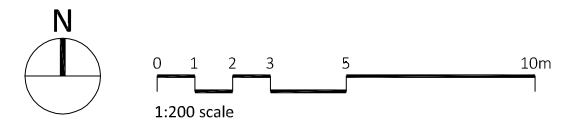

- General Notes
1. This drawing is the copyright of Studio Verve Architects Ltd and may not be reproduced without permission.
  2. Drawings must be read in conjunction with all relevant drawings and specifications.
  3. Do not scale from this drawing.
  4. Contractors to check all dimensions on site prior to fabrication and setting out. Any discrepancies to be reported to the architect.

Enver House  
2-4 Tottenham Road  
London N1 4BZ  
  
T: +44 (0)207 254 2852  
E: info@studioverve.co.uk  
www.studioverve.co.uk



Client  
Nicer Estates Ltd

Project  
44-46 Well Street  
London  
E9 7PX

Drawing Title  
**AS PROPOSED  
Location Plan  
Site Plan**

Scale 1:1250 & 1:200 @ A3	Purpose of Issue <b>PLANNING</b>	Date of First Issue <b>11.11.20</b>
Project no. <b>2012</b>	Drawing no. <b>A-DR-10-0001</b>	Revision No. <b>P01</b>