

Key

--- Boundary Line

- - - Demolished

Schedule of

Total Site Area	4521.58 s.q.m.	
Existing Residential	Existing Non-Residential	0.00 s.q.m.
Residential area lost by change of use or demolition	Non Residential area lost by change of use or demolition	0.00 s.q.m.
Proposed Residential	Proposed Non-Residential	0.00 s.q.m.
Net additional area	0.00 s.q.m.	

Rev No.	Date	Description
---------	------	-------------

Notes:

Any inaccuracies or errors to be reported to the architect/surveyor immediately and prior to any work commencing. All dimensions to be verified on site. All work to comply with British Standards Code of practice. All external surfaces and materials to match existing. This drawing and all information provided within it is the copyright of UPP Consultants Ltd and reproduction without prior consent is strictly forbidden.

Dwg No **HP-A-01-001** Drawn **UPP**


Drawing **Location Plan** Checked **UPP**

Scale **1: 500 @ A3** Issue Date **14.07.2022**




Project Address
Hydrotherapy Pool, Spring Lane, Hackney, London, E5 9HQ

Client **Step By Step Kids (Joel Greenfield)** Status **For Planning**

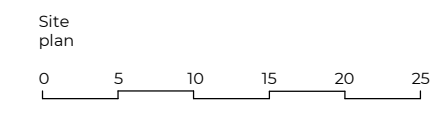


Key

- Boundary Line
- Demolished

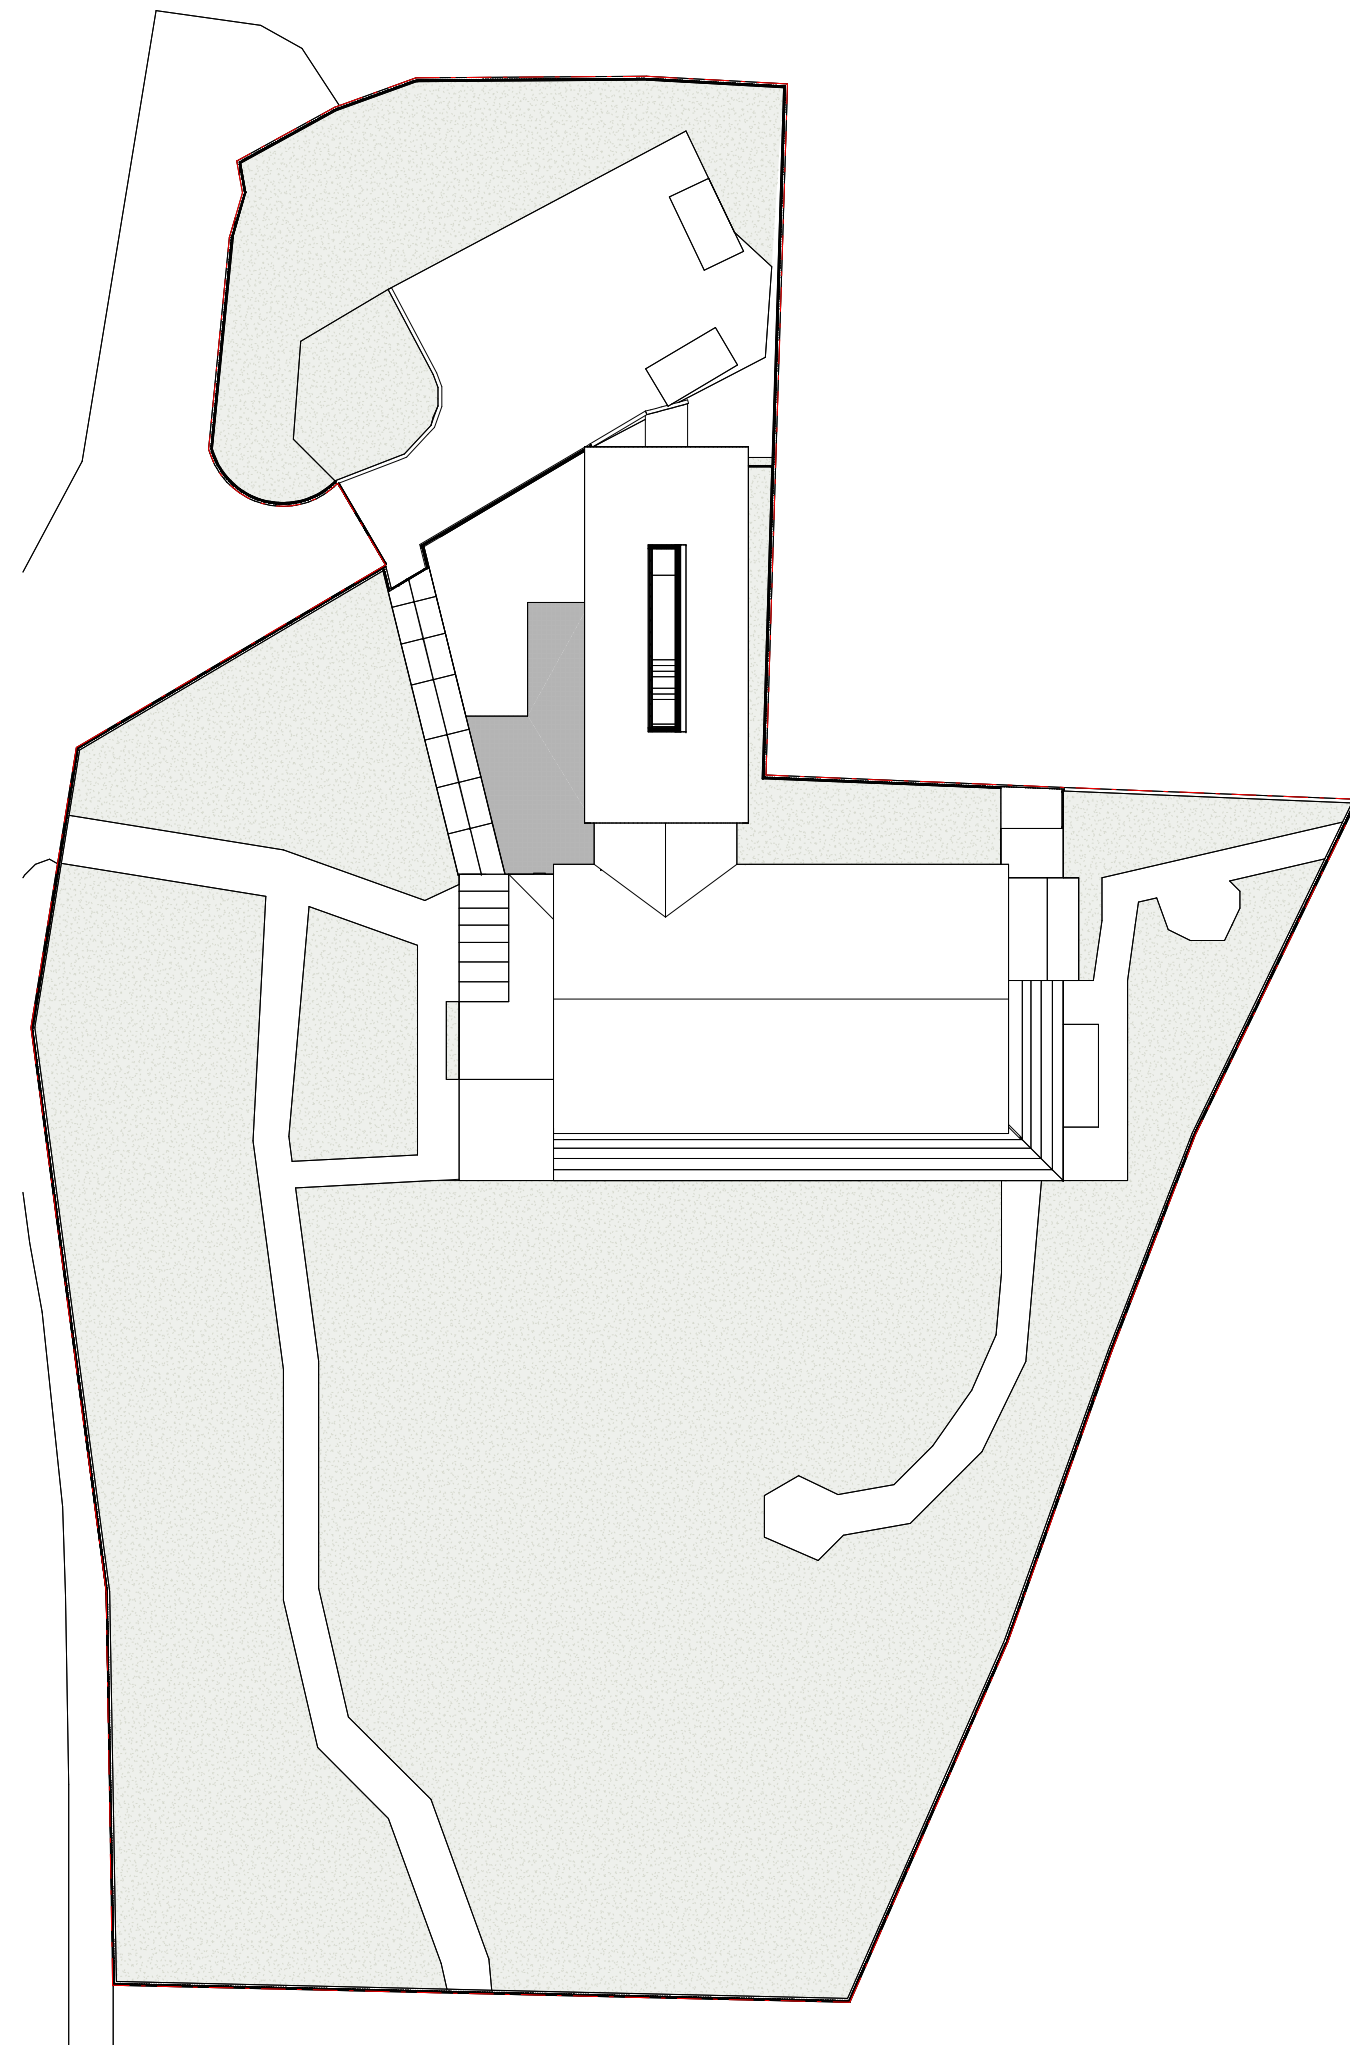

EXISTING BLOCK PLAN

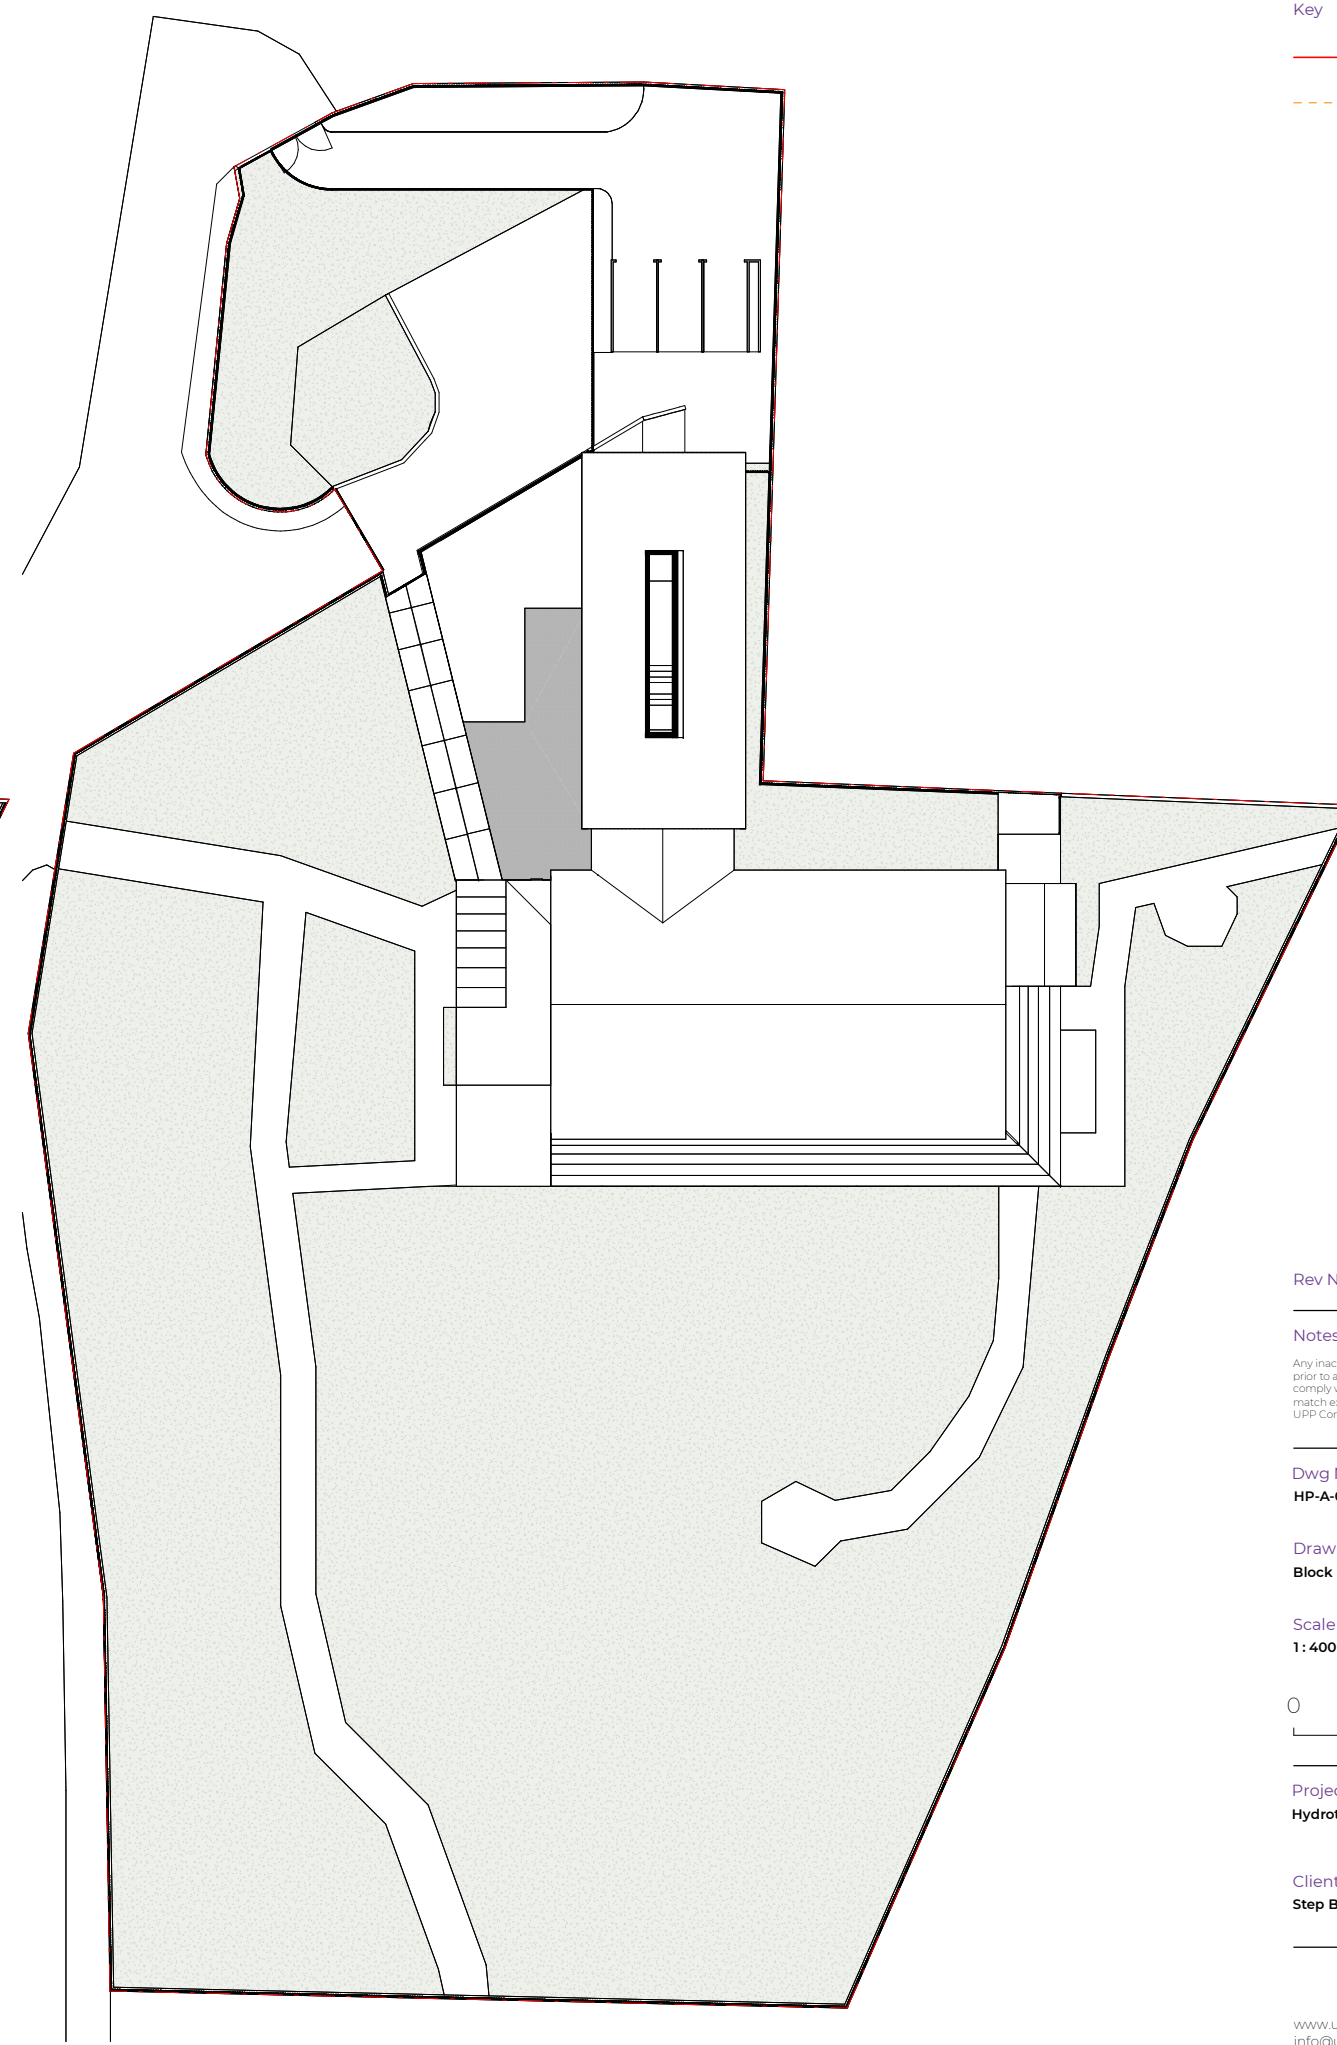

PROPOSED BLOCK PLAN

Rev No.	Date	Description
---------	------	-------------

Notes:

Any inaccuracies or errors to be reported to the architect/surveyor immediately and prior to any work commencing. All dimensions to be verified on site. All work to comply with British Standards Code of practice. All external surfaces and materials to match existing. This drawing and all information provided within it is the copyright of UPP Consultants Ltd and reproduction without prior consent is strictly forbidden.

Dwg No	Drawn
HP-A-01-002	UPP

Drawing	Checked
Block plans	UPP

Scale	Issue Date
1:400 @ A3	14.07.2022



Project Address
Hydrotherapy Pool, Spring Lane, Hackney, London, E5 9HQ


Client	Status
Step By Step Kids (Joel Greenfield)	For Planning

www.upp-planning.co.uk
info@upp-planning.co.uk
0208 202 9996
Atrium, Stables Market, Chalk
Farm Road, London, NW1
8AH



Key

- Boundary Line
- - - Demolished

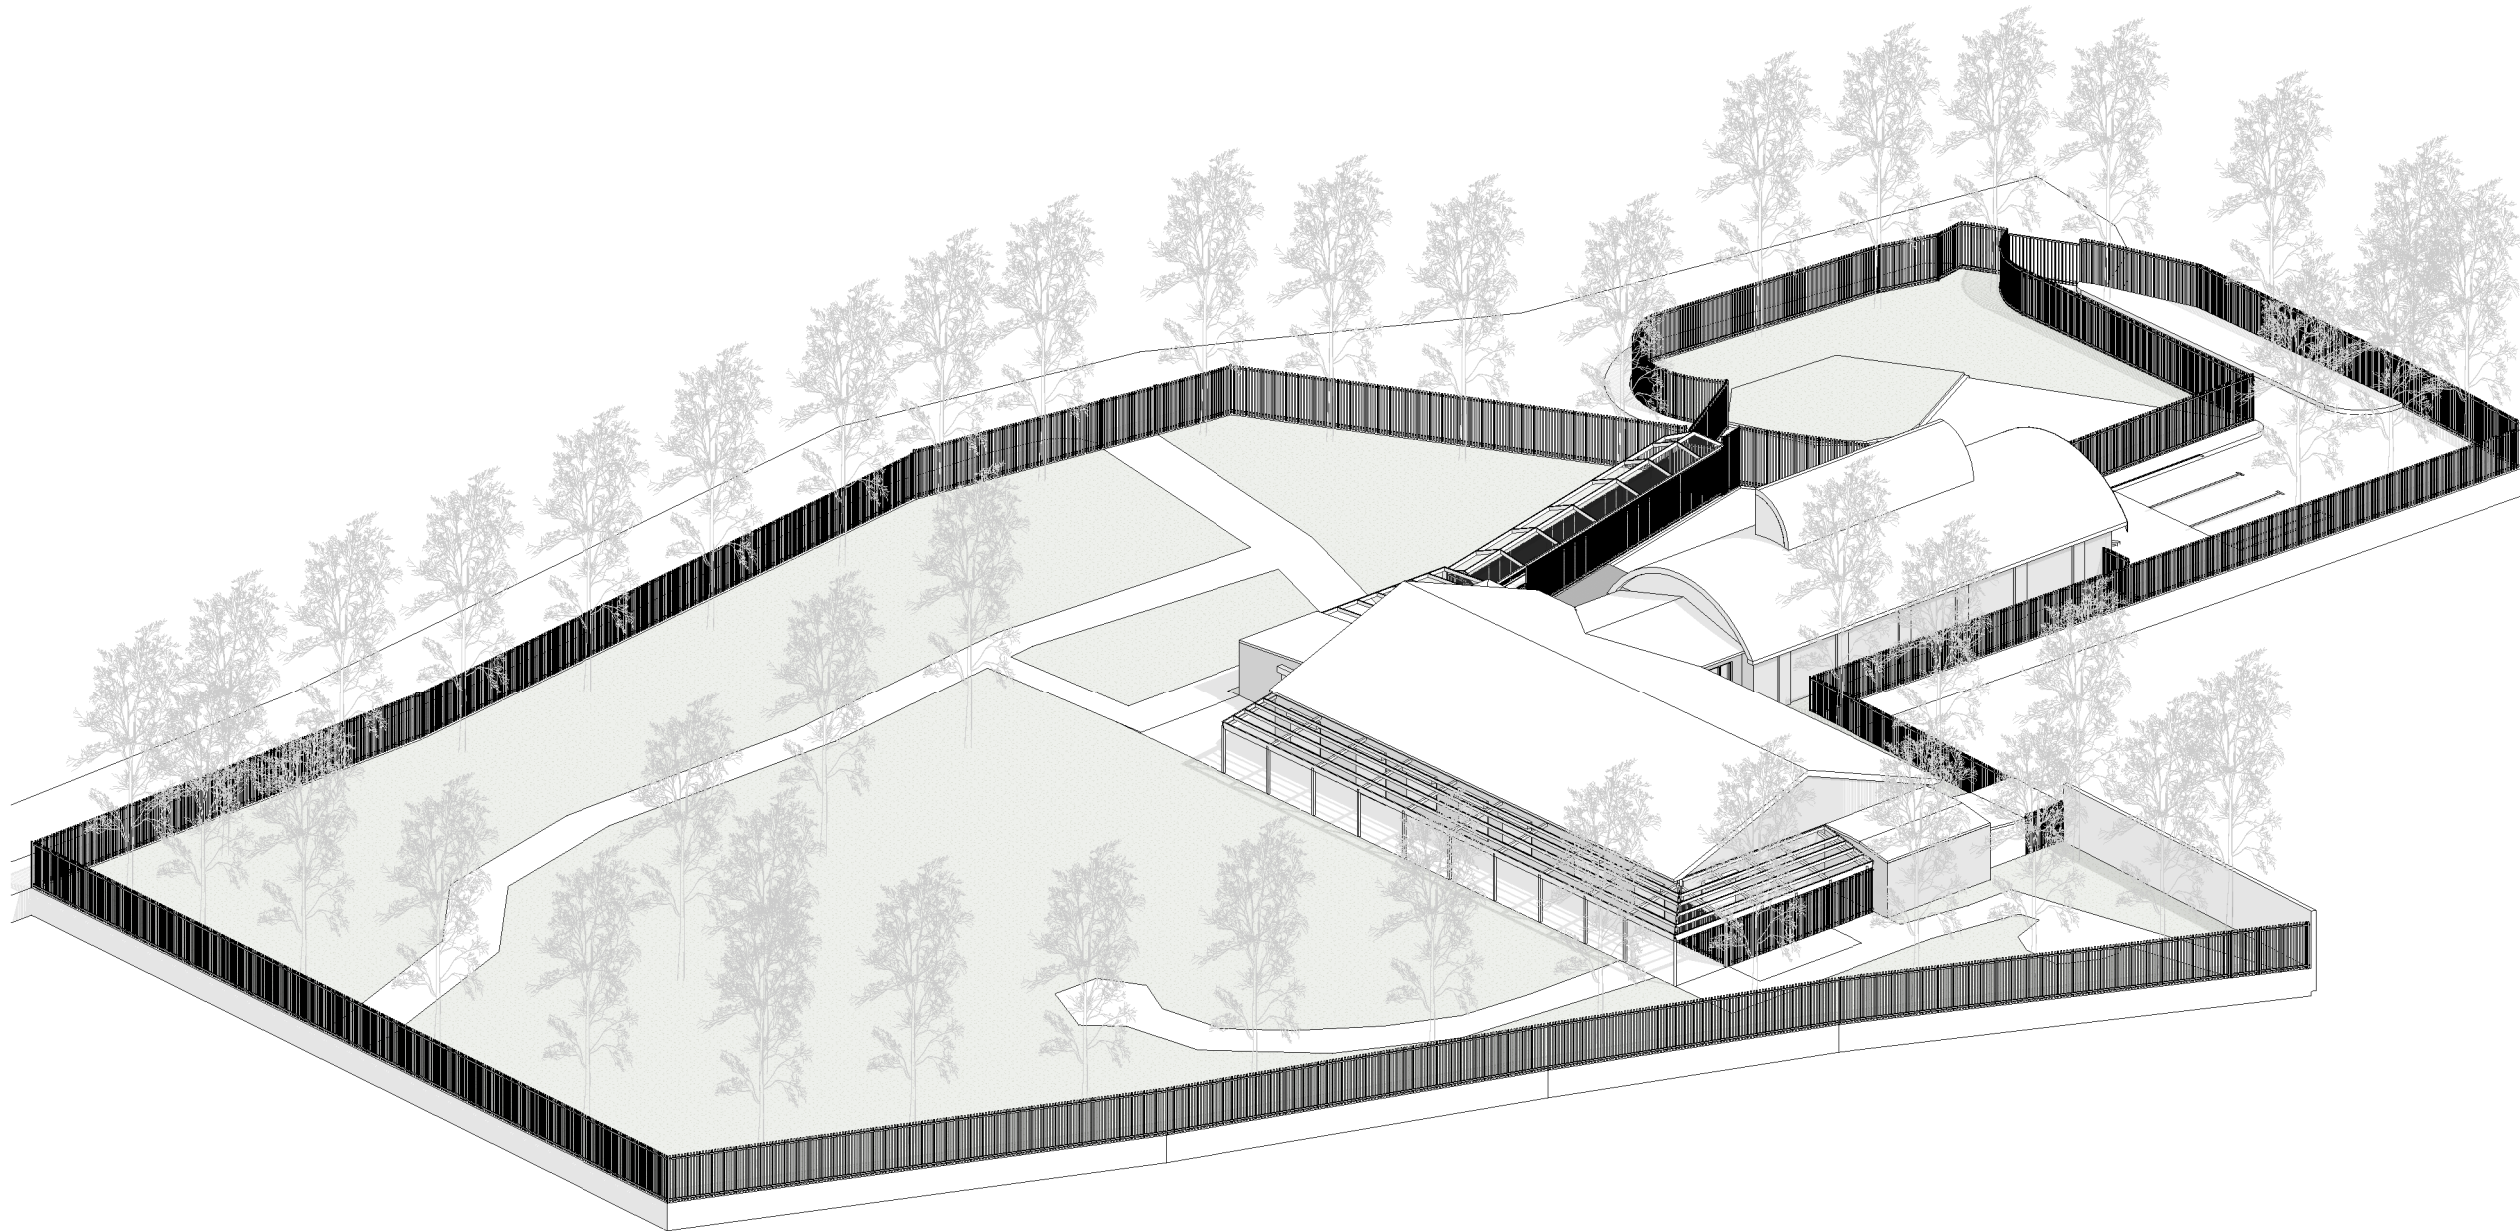

Rev No.	Date	Description
---------	------	-------------

Notes:

Any inaccuracies or errors to be reported to the architect/surveyor immediately and prior to any work commencing. All dimensions to be verified on site. All work to comply with British Standards Code of practice. All external surfaces and materials to match existing. This drawing and all information provided within it is the copyright of UPP Consultants Ltd and reproduction without prior consent is strictly forbidden.

Dwg No	Drawn
HP-A-02-101	UPP

Drawing	Checked
Proposed Front Visualization	UPP


Scale	Issue Date
@ A3	14.07.2022

Project Address
Hydrotherapy Pool, Spring Lane, Hackney, London, E5 9HQ

Client	Status
Step By Step Kids (Joel Greenfield)	For Planning

www.upp-planning.co.uk
info@upp-planning.co.uk
0208 202 9996
Atrium, Stables Market, Chalk
Farm Road, London, NW1
8AH



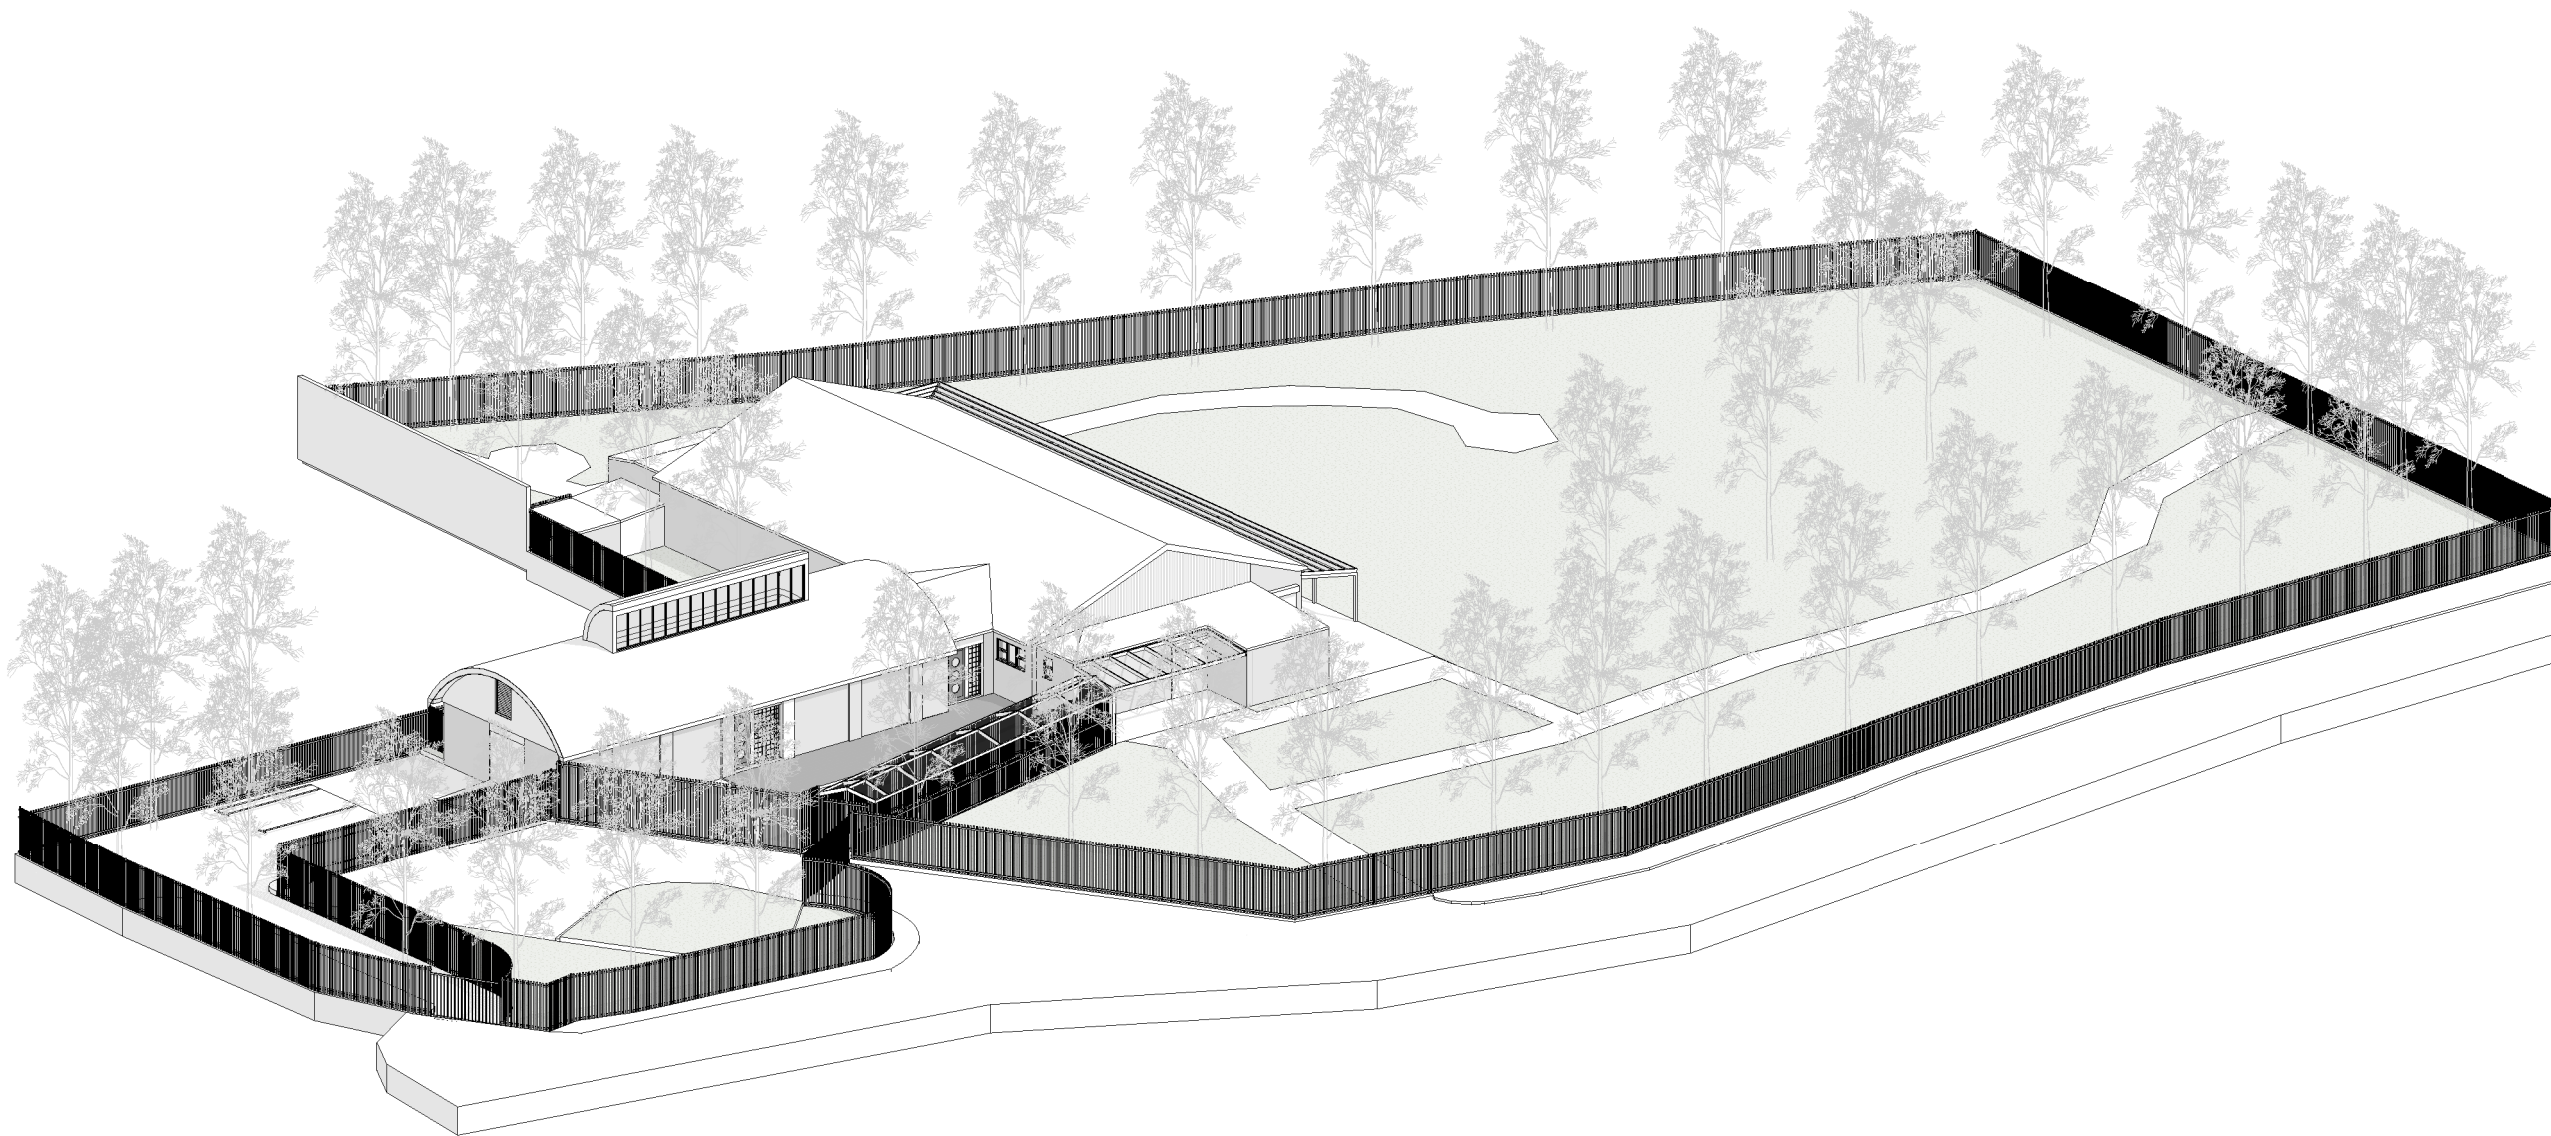

Key

- Boundary Line
- - - Demolished

Rev No.	Date	Description
---------	------	-------------

Notes:

Any inaccuracies or errors to be reported to the architect/surveyor immediately and prior to any work commencing. All dimensions to be verified on site. All work to comply with British Standards Code of practice. All external surfaces and materials to match existing. This drawing and all information provided within it is the copyright of UPP Consultants Ltd. and reproduction without prior consent is strictly forbidden.

Dwg No	Drawn
HP-A-02-102	UPP

Drawing	Checked
Proposed Rear Visualization	UPP


Scale	Issue Date
@ A3	14.07.2022

Project Address
 Hydrotherapy Pool, Spring Lane, Hackney, London, E5 9HQ

Client	Status
Step By Step Kids (Joel Greenfield)	For Planning

www.upp-planning.co.uk
 info@upp-planning.co.uk
 0208 202 9996
 Atrium, Stables Market, Chalk
 Farm Road, London, NW1
 8AH



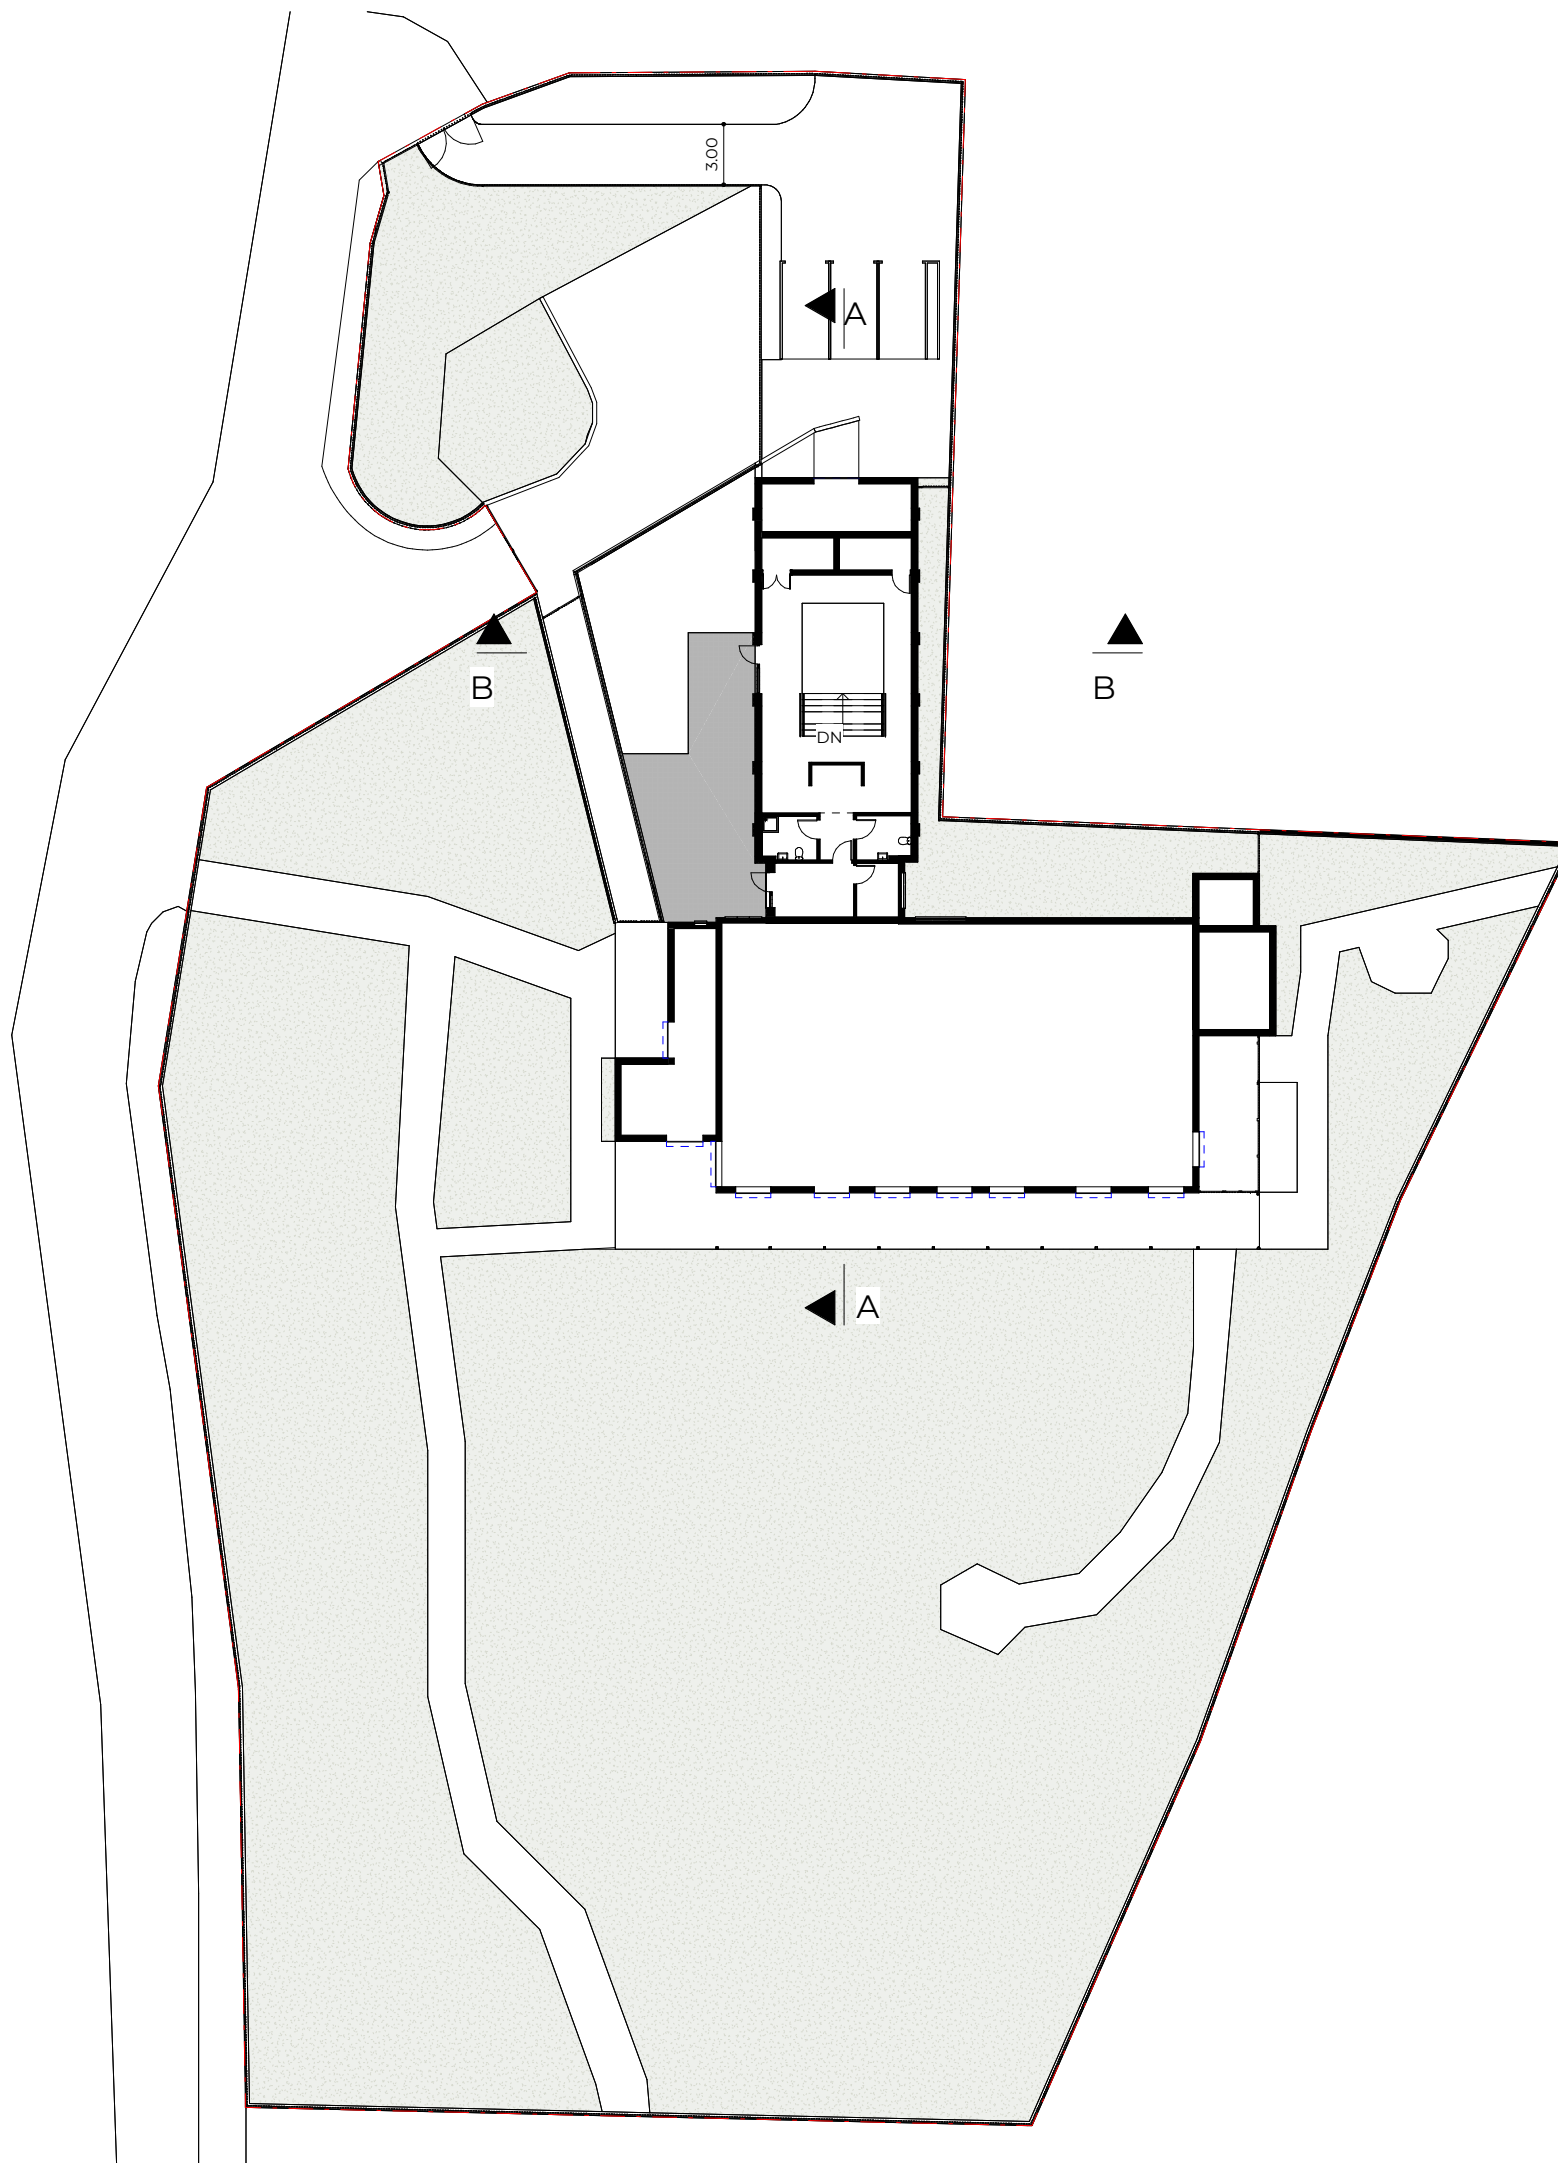

Key

— — — — — Boundary Line

- - - - - Demolished

Rev No.	Date	Description
---------	------	-------------

Notes:

Any inaccuracies or errors to be reported to the architect/surveyor immediately and prior to any work commencing. All dimensions to be verified on site. All work to comply with British Standards Code of practice. All external surfaces and materials to match existing. This drawing and all information provided within it is the copyright of UPP Consultants Ltd. and reproduction without prior consent is strictly forbidden.

Dwg No	Drawn
HP-A-03-101	UPP

Drawing	Checked
Proposed Ground Floor Plan	UPP

Scale	Issue Date
1:375 @ A3	14.07.2022




Project Address
 Hydrotherapy Pool, Spring Lane, Hackney, London, E5 9HQ

Client	Status
Step By Step Kids (Joel Greenfield)	For Planning

www.upp-planning.co.uk
 info@upp-planning.co.uk
 0208 202 9996
 Atrium, Stables Market, Chalk
 Farm Road, London, NW1
 8AH



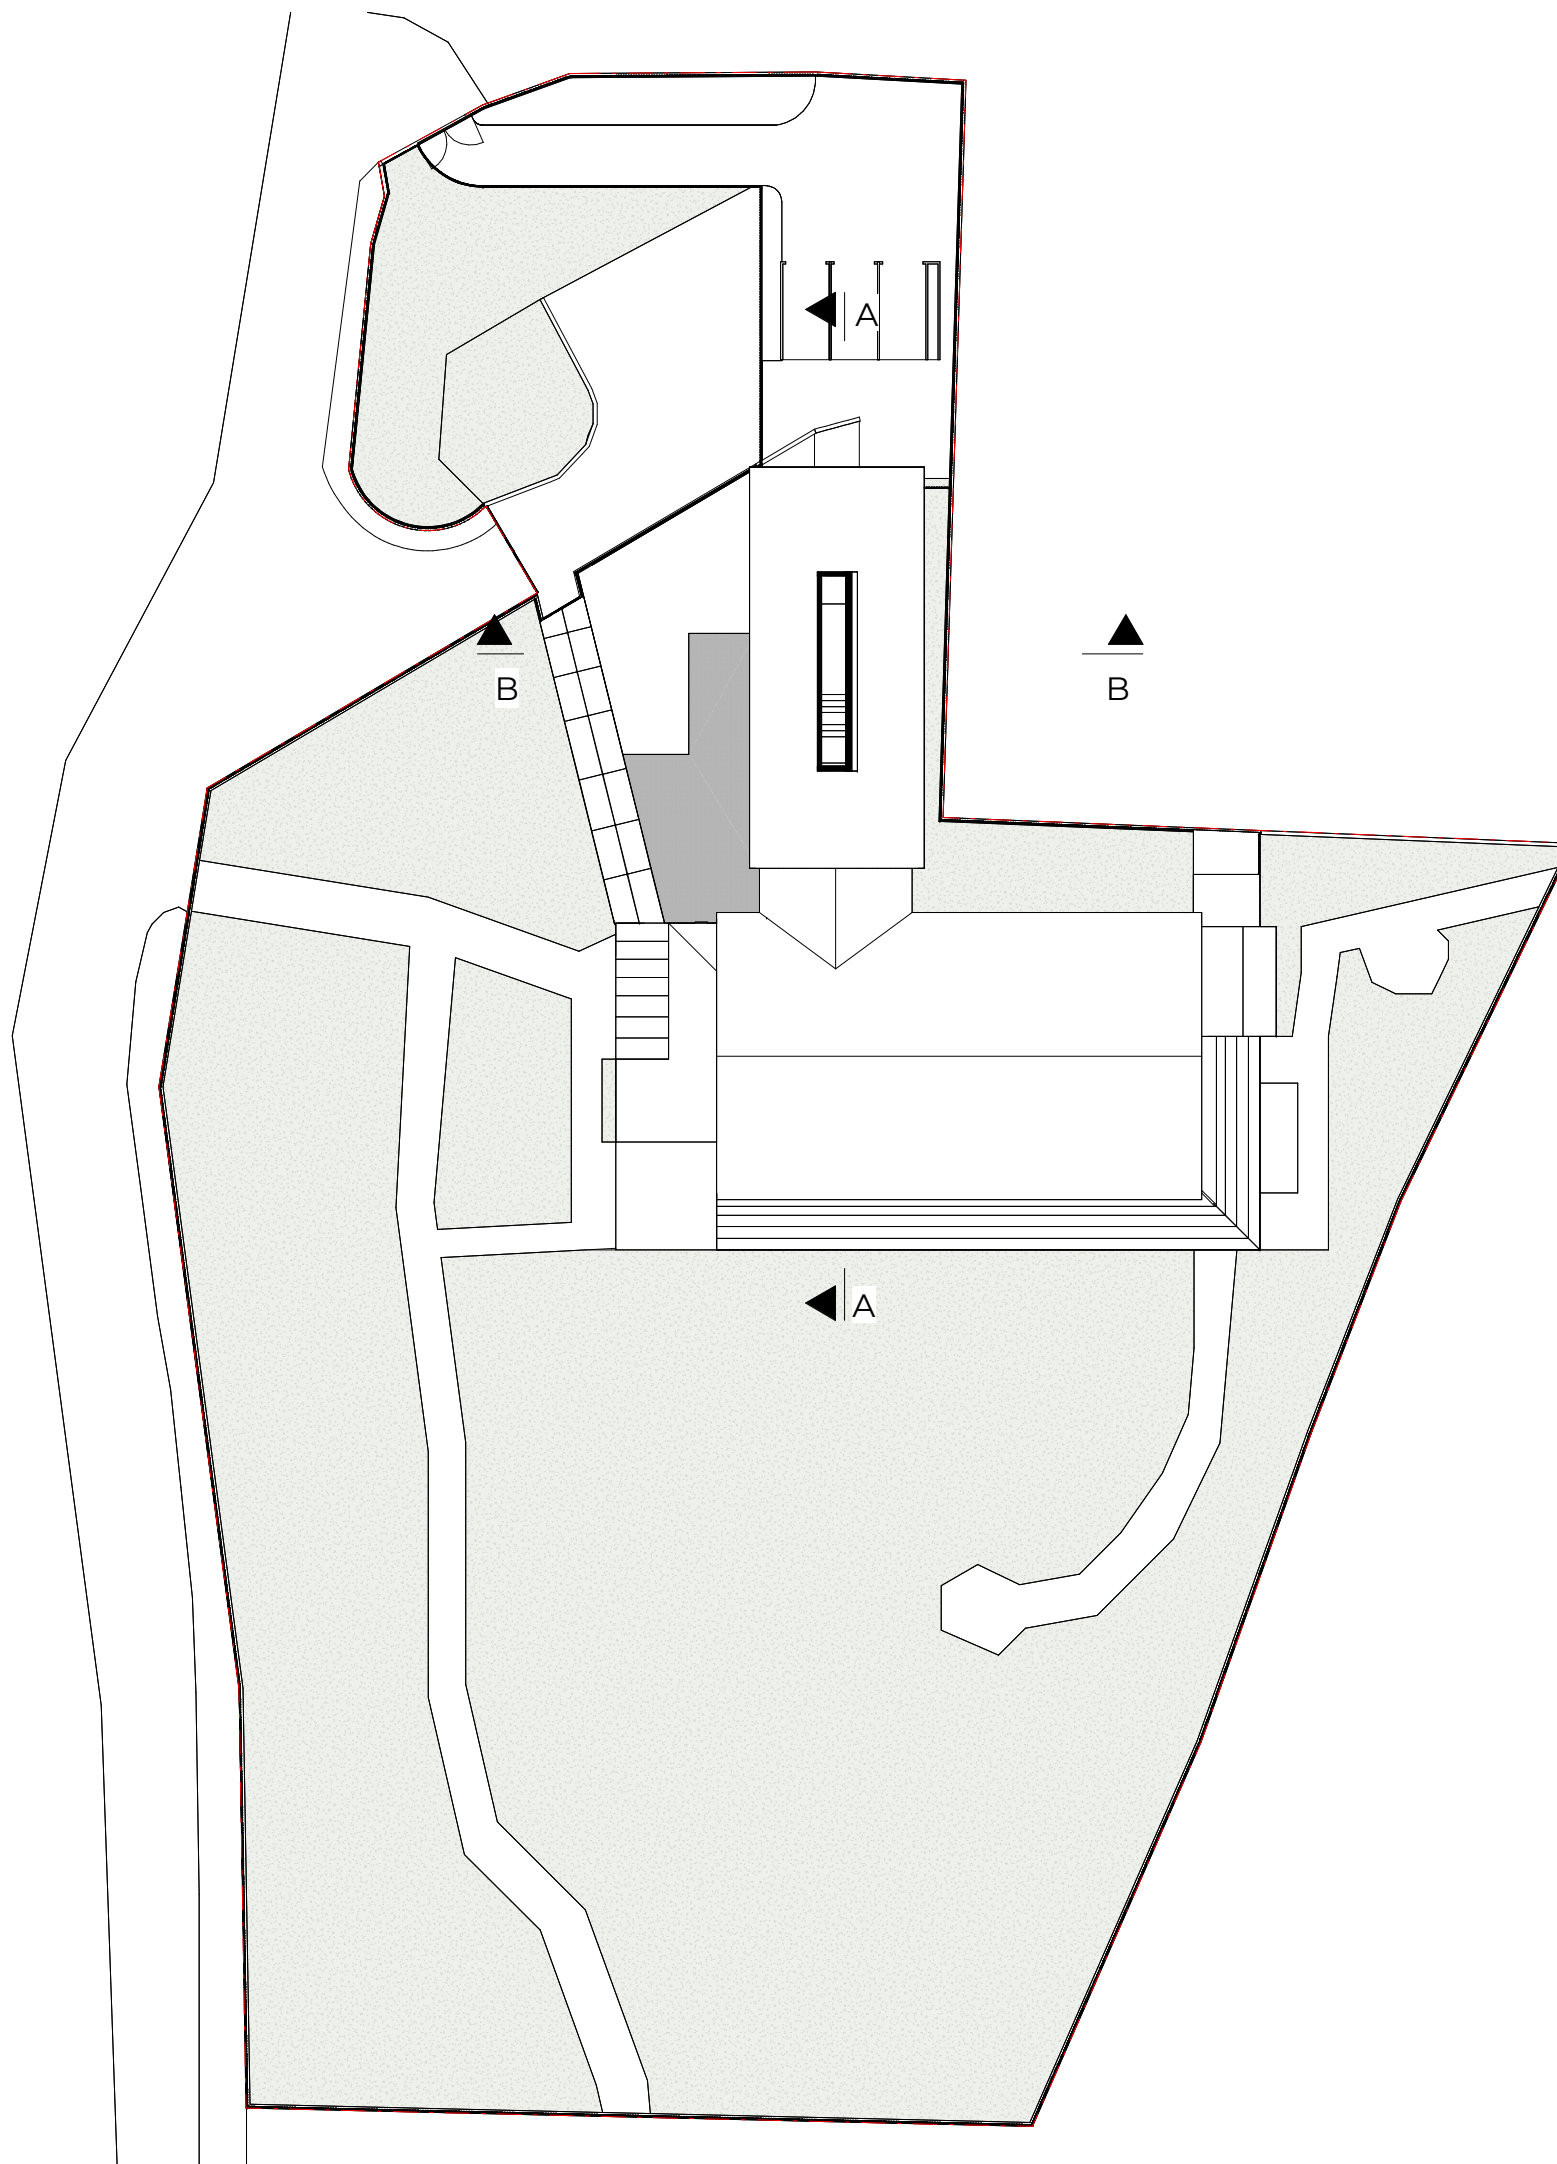

Key

- - - Boundary Line
- - - Demolished

Rev No.	Date	Description
Notes:		
Any inaccuracies or errors to be reported to the architect/surveyor immediately and prior to any work commencing. All dimensions to be verified on site. All work to comply with British Standards Code of practice. All external surfaces and materials to match existing. This drawing and all information provided within it is the copyright of UPP Consultants Ltd. and reproduction without prior consent is strictly forbidden.		
Dwg No		Drawn
HP-A-03-102		UPP
Drawing		Checked
Proposed Loft Floor Plan		UPP
Scale		Issue Date
1:375 @ A3		14.07.2022
0		18.8m
Project Address		
Hydrotherapy Pool, Spring Lane, Hackney, London, E5 9HQ		
Client		Status
Step By Step Kids (Joel Greenfield)		For Planning

Notes:

Any inaccuracies or errors to be reported to the architect/surveyor immediately and prior to any work commencing. All dimensions to be verified on site. All work to comply with British Standards Code of practice. All external surfaces and materials to match existing. This drawing and all information provided within it is the copyright of UPP Consultants Ltd. and reproduction without prior consent is strictly forbidden.

Dwg No **HP-A-03-102** Drawn **UPP**


Drawing **Proposed Loft Floor Plan** Checked **UPP**

Scale **1:375 @ A3** Issue Date **14.07.2022**



Project Address
Hydrotherapy Pool, Spring Lane, Hackney, London, E5 9HQ

Client **Step By Step Kids (Joel Greenfield)** Status **For Planning**

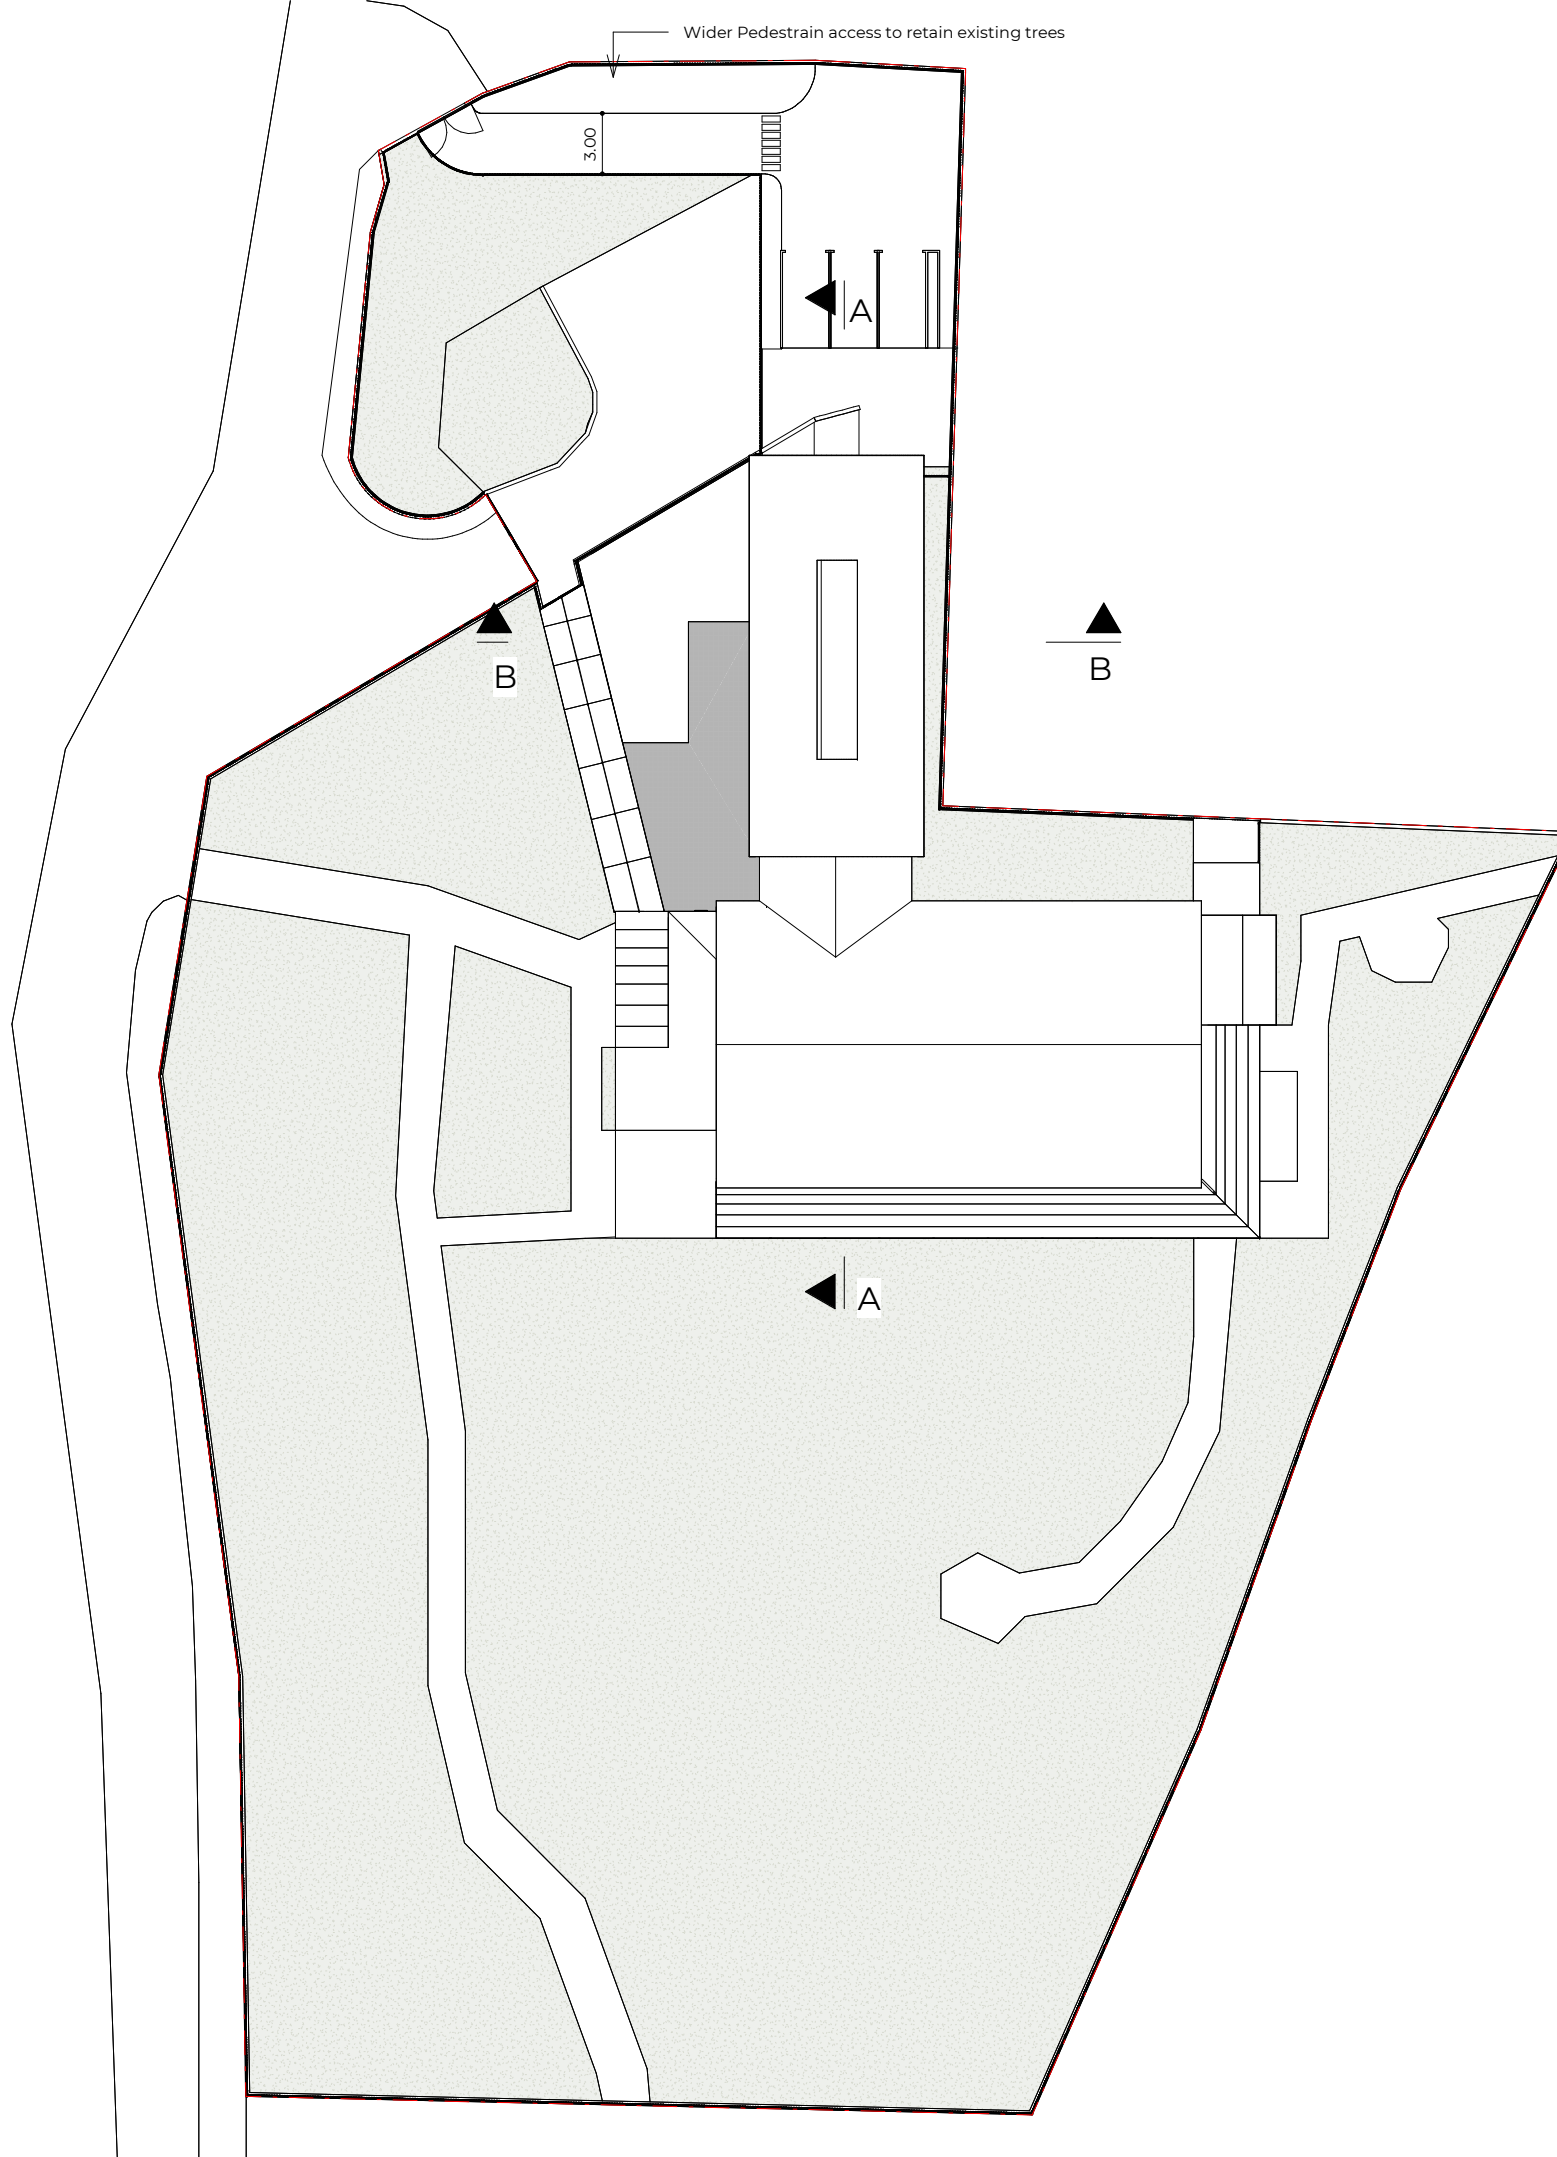

Key

--- Boundary Line

--- Demolished

Rev No.	Date	Description
---------	------	-------------


Notes:

Any inaccuracies or errors to be reported to the architect/surveyor immediately and prior to any work commencing. All dimensions to be verified on site. All work to comply with British Standards Code of practice. All external surfaces and materials to match existing. This drawing and all information provided within it is the copyright of UPP Consultants Ltd. and reproduction without prior consent is strictly forbidden.

Dwg No	Drawn
HP-A-03-103	UPP

Drawing	Checked
Proposed Roof Plan	UPP

Scale	Issue Date
1:375 @ A3	14.07.2022

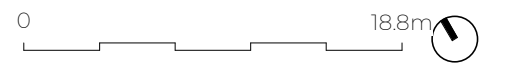

Project Address

Hydrotherapy Pool, Spring Lane, Hackney, London, E5 9HQ


Client	Status
Step By Step Kids (Joel Greenfield)	For Planning

www.upp-planning.co.uk
 info@upp-planning.co.uk
 0208 202 9996
 Atrium, Stables Market, Chalk
 Farm Road, London, NW1
 8AH



Key

- Boundary Line
- Demolished

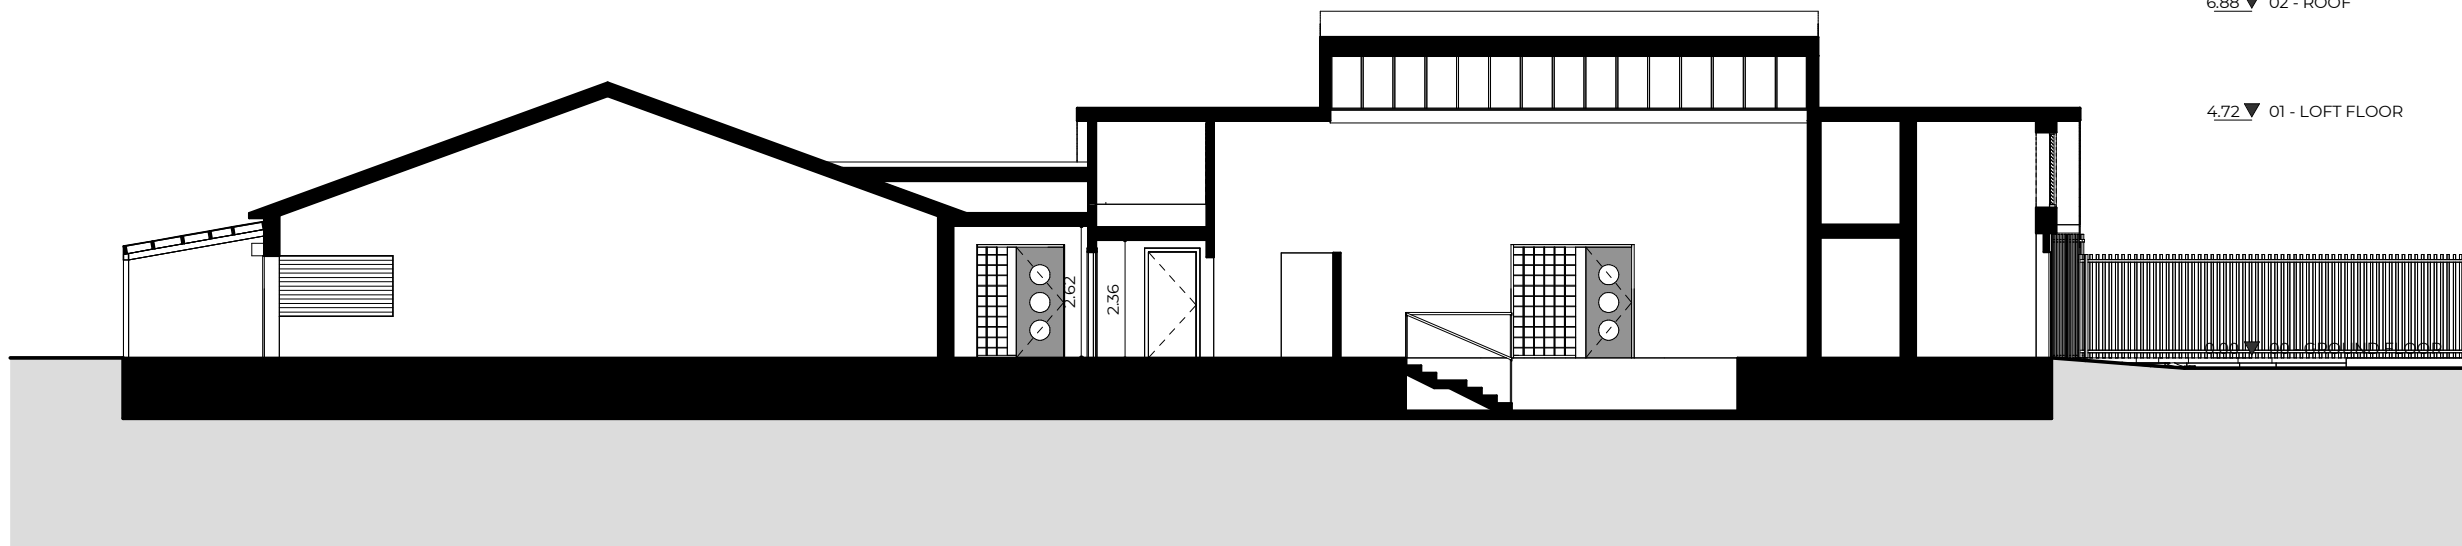

6.88 ▼ 02 - ROOF

4.72 ▼ 01 - LOFT FLOOR

Rev No.	Date	Description
---------	------	-------------

Notes:

Any inaccuracies or errors to be reported to the architect/surveyor immediately and prior to any work commencing. All dimensions to be verified on site. All work to comply with British Standards Code of practice. All external surfaces and materials to match existing. This drawing and all information provided within it is the copyright of UPP Consultants Ltd. and reproduction without prior consent is strictly forbidden.

Dwg No	Drawn
HP-A-05-101	UPP

Drawing	Checked
Proposed Section A-A'	UPP

Scale	Issue Date
1:150 @ A3	14.07.2022




Project Address
Hydrotherapy Pool, Spring Lane, Hackney, London, E5 9HQ

Client	Status
Step By Step Kids (Joel Greenfield)	For Planning

www.upp-planning.co.uk
info@upp-planning.co.uk
0208 202 9996
Atrium, Stables Market, Chalk
Farm Road, London, NW1
8AH



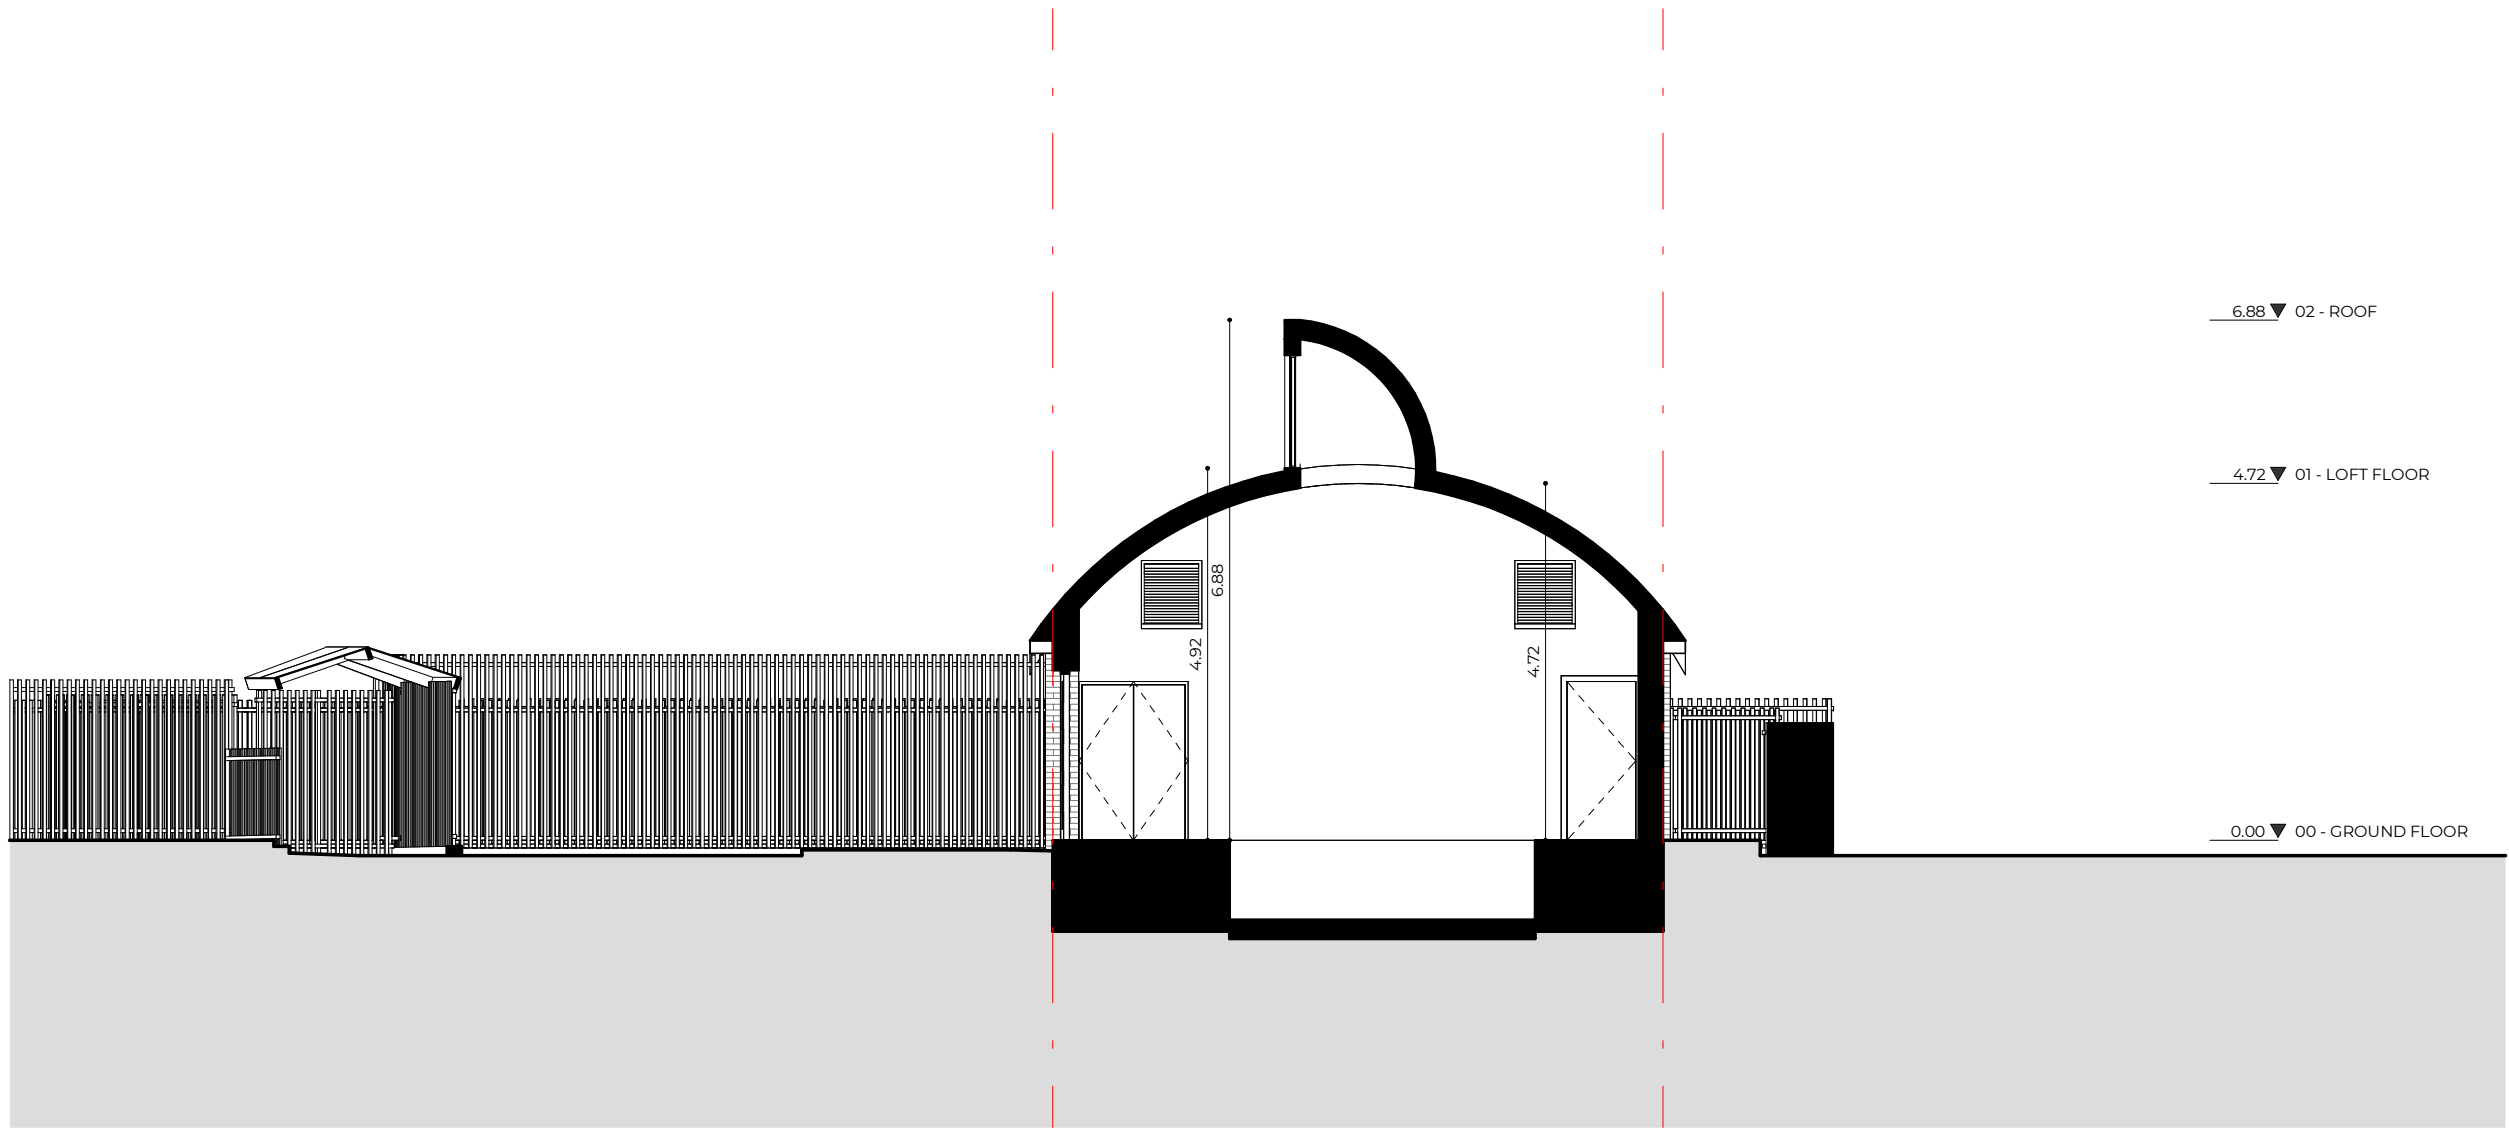

Key

— — — — — Boundary Line

- - - - - Demolished

6.88 ▼ 02 - ROOF

4.72 ▼ 01 - LOFT FLOOR

0.00 ▼ 00 - GROUND FLOOR

Rev No.	Date	Description
---------	------	-------------


Notes:

Any inaccuracies or errors to be reported to the architect/surveyor immediately and prior to any work commencing. All dimensions to be verified on site. All work to comply with British Standards Code of practice. All external surfaces and materials to match existing. This drawing and all information provided within it is the copyright of UPP Consultants Ltd. and reproduction without prior consent is strictly forbidden.

Dwg No	Drawn
HP-A-05-102	UPP

Drawing	Checked
Proposed Section B-B'	UPP

Scale	Issue Date
1:100 @ A3	14.07.2022

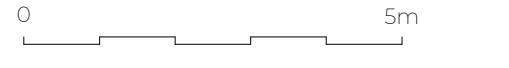

Project Address

Hydrotherapy Pool, Spring Lane, Hackney, London, E5 9HQ

Client	Status
Step By Step Kids (Joel Greenfield)	For Planning


www.upp-planning.co.uk
 info@upp-planning.co.uk
 0208 202 9996
 Atrium, Stables Market, Chalk
 Farm Road, London, NW1
 8AH



Key

— — — — — Boundary Line

----- Demolished

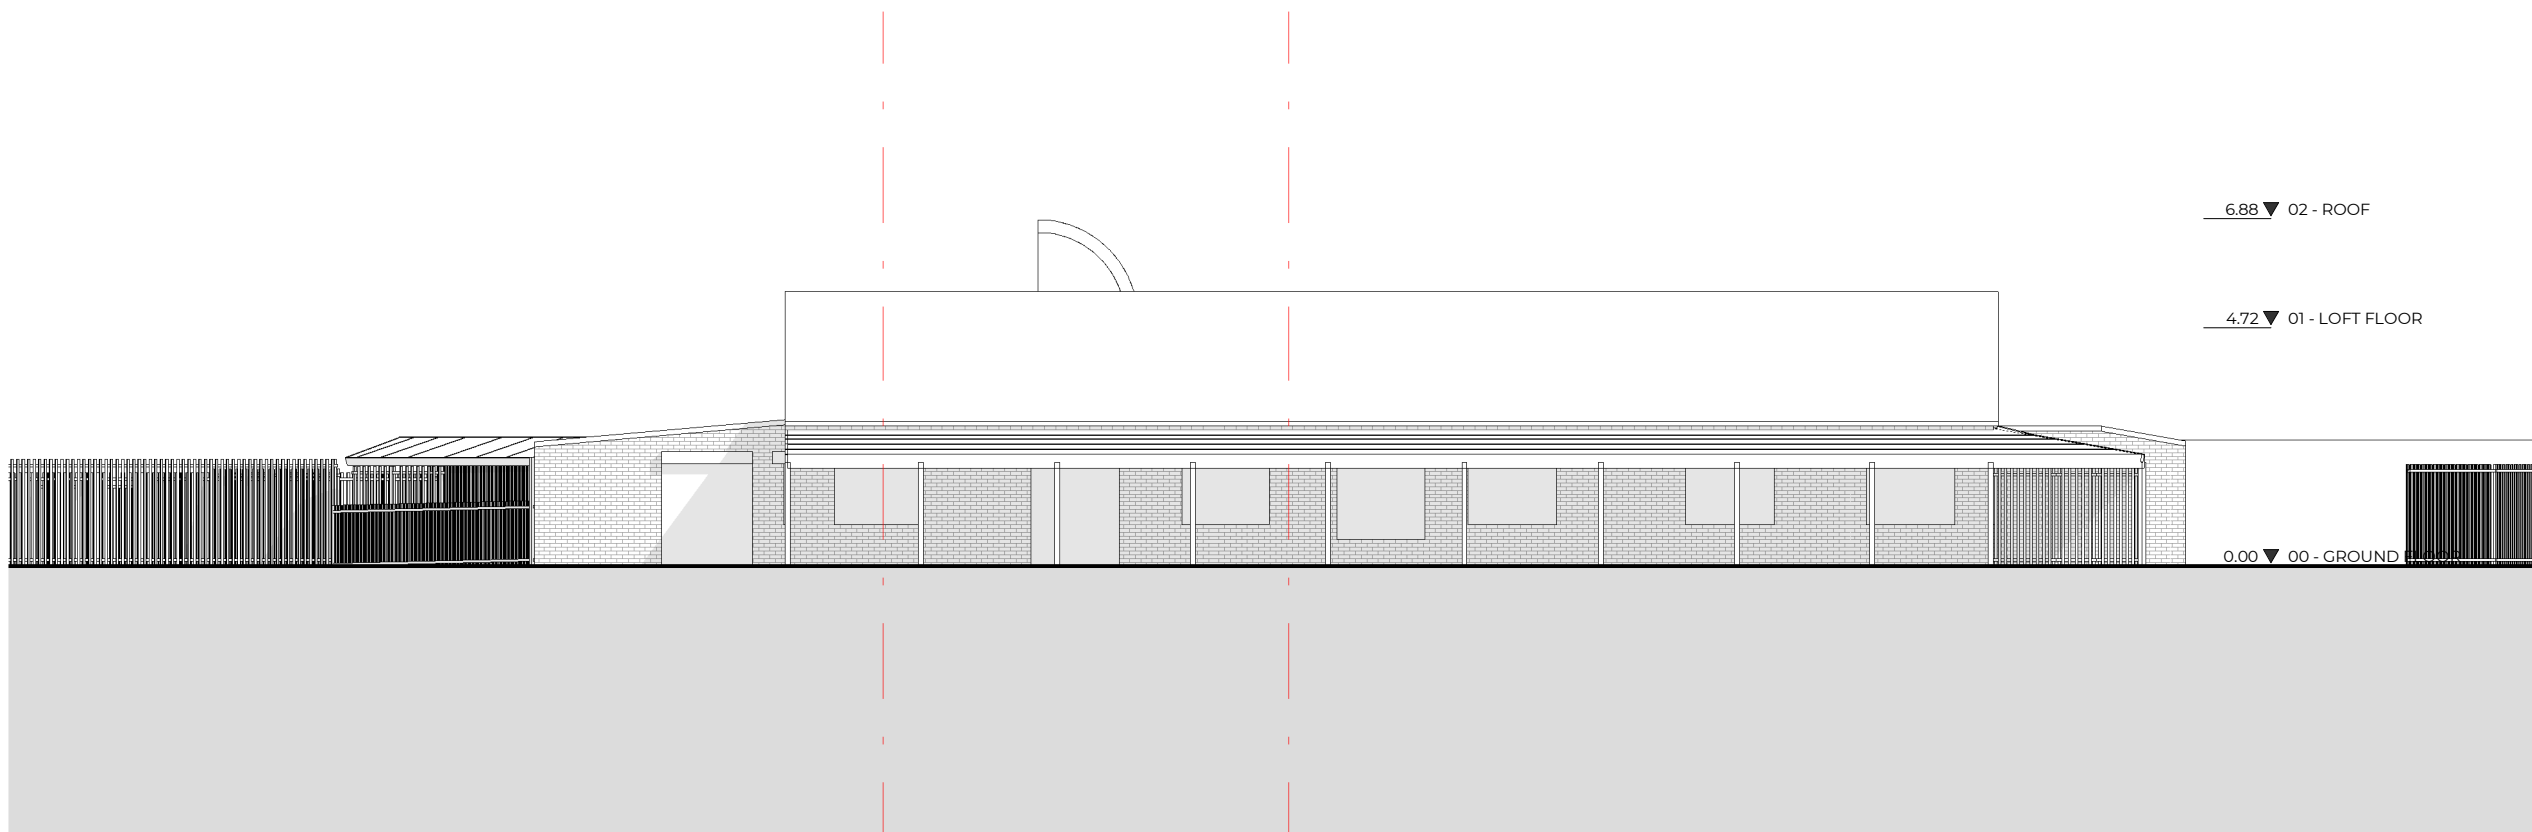

Rev No.	Date	Description
---------	------	-------------

Notes:

Any inaccuracies or errors to be reported to the architect/surveyor immediately and prior to any work commencing. All dimensions to be verified on site. All work to comply with British Standards Code of practice. All external surfaces and materials to match existing. This drawing and all information provided within it is the copyright of UPP Consultants Ltd. and reproduction without prior consent is strictly forbidden.

Dwg No	Drawn
HP-A-06-101	UPP

Drawing	Checked
Proposed South Elevation	UPP

Scale	Issue Date
1:150 @ A3	14.07.2022

0 7.5m

Project Address

Hydrotherapy Pool, Spring Lane, Hackney, London, E5 9HQ


Client	Status
Step By Step Kids (Joel Greenfield)	For Planning

www.upp-planning.co.uk
 info@upp-planning.co.uk
 0208 202 9996
 Atrium, Stables Market, Chalk
 Farm Road, London, NW1
 8AH



Key

- - - — Boundary Line
- - - - Demolished

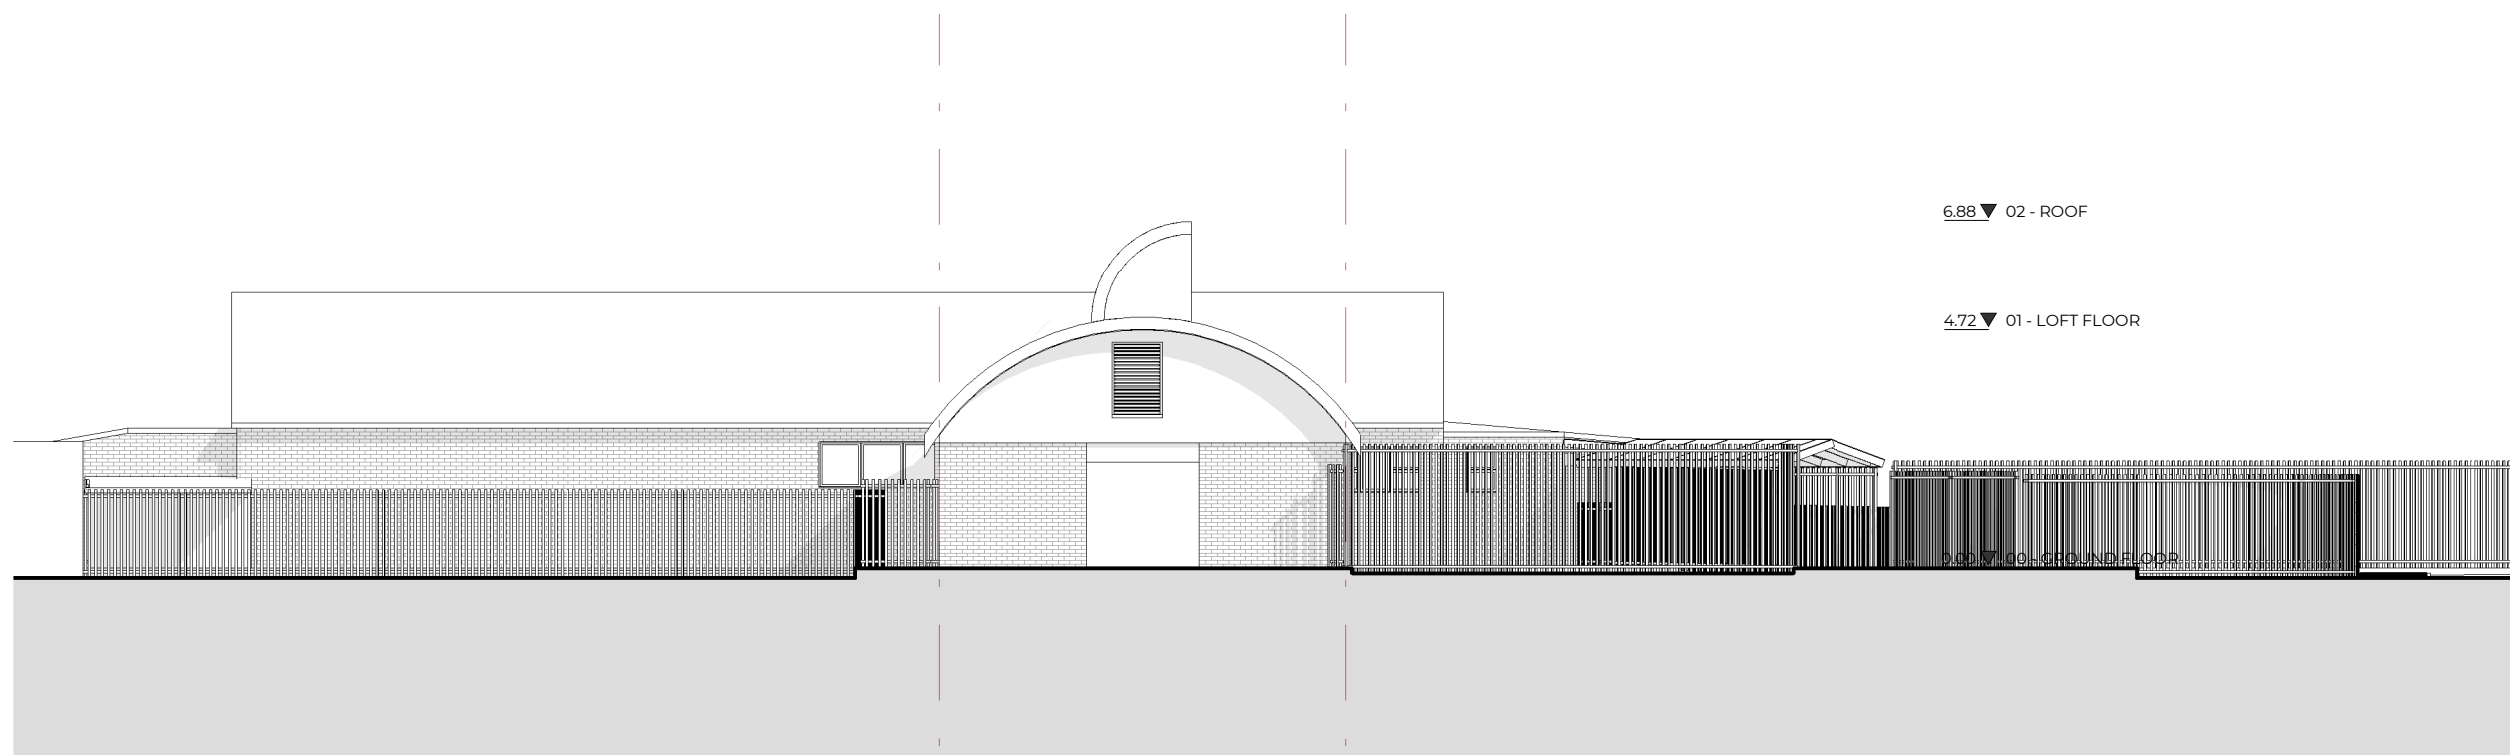

Rev No.	Date	Description
---------	------	-------------

Notes:

Any inaccuracies or errors to be reported to the architect/surveyor immediately and prior to any work commencing. All dimensions to be verified on site. All work to comply with British Standards Code of practice. All external surfaces and materials to match existing. This drawing and all information provided within it is the copyright of UPP Consultants Ltd. and reproduction without prior consent is strictly forbidden.

Dwg No	Drawn
HP-A-06-102	UPP

Drawing	Checked
Proposed North Elevation	UPP

Scale	Issue Date
1:150 @ A3	14.07.2022



Project Address
 Hydrotherapy Pool, Spring Lane, Hackney, London, E5 9HQ


Client	Status
Step By Step Kids (Joel Greenfield)	For Planning

www.upp-planning.co.uk
 info@upp-planning.co.uk
 0208 202 9996
 Atrium, Stables Market, Chalk
 Farm Road, London, NW1
 8AH



Key

- - - — Boundary Line
- - - - Demolished

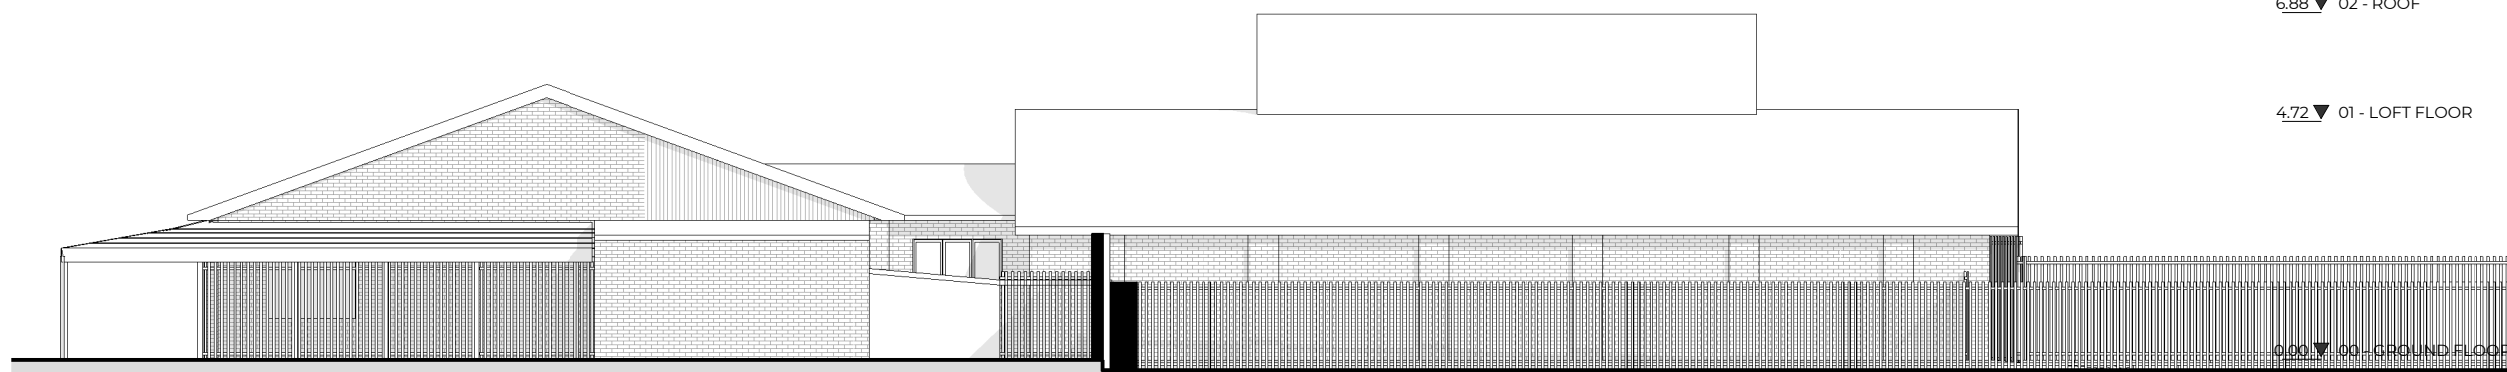

6.88 ▼ 02 - ROOF

4.72 ▼ 01 - LOFT FLOOR

0.00 ▼ 00 - GROUND FLOOR

Rev No.	Date	Description
---------	------	-------------

Notes:

Any inaccuracies or errors to be reported to the architect/surveyor immediately and prior to any work commencing. All dimensions to be verified on site. All work to comply with British Standards Code of practice. All external surfaces and materials to match existing. This drawing and all information provided within it is the copyright of UPP Consultants Ltd. and reproduction without prior consent is strictly forbidden.

Dwg No	Drawn
HP-A-06-103	UPP

Drawing	Checked
Proposed East Elevation	UPP

Scale	Issue Date
1:150 @ A3	14.07.2022

0 7.5m

Project Address
Hydrotherapy Pool, Spring Lane, Hackney, London, E5 9HQ


Client	Status
Step By Step Kids (Joel Greenfield)	For Planning

www.upp-planning.co.uk
info@upp-planning.co.uk
0208 202 9996
Atrium, Stables Market, Chalk
Farm Road, London, NW1
8AH



Key

- - - - Boundary Line
- - - - - Demolished

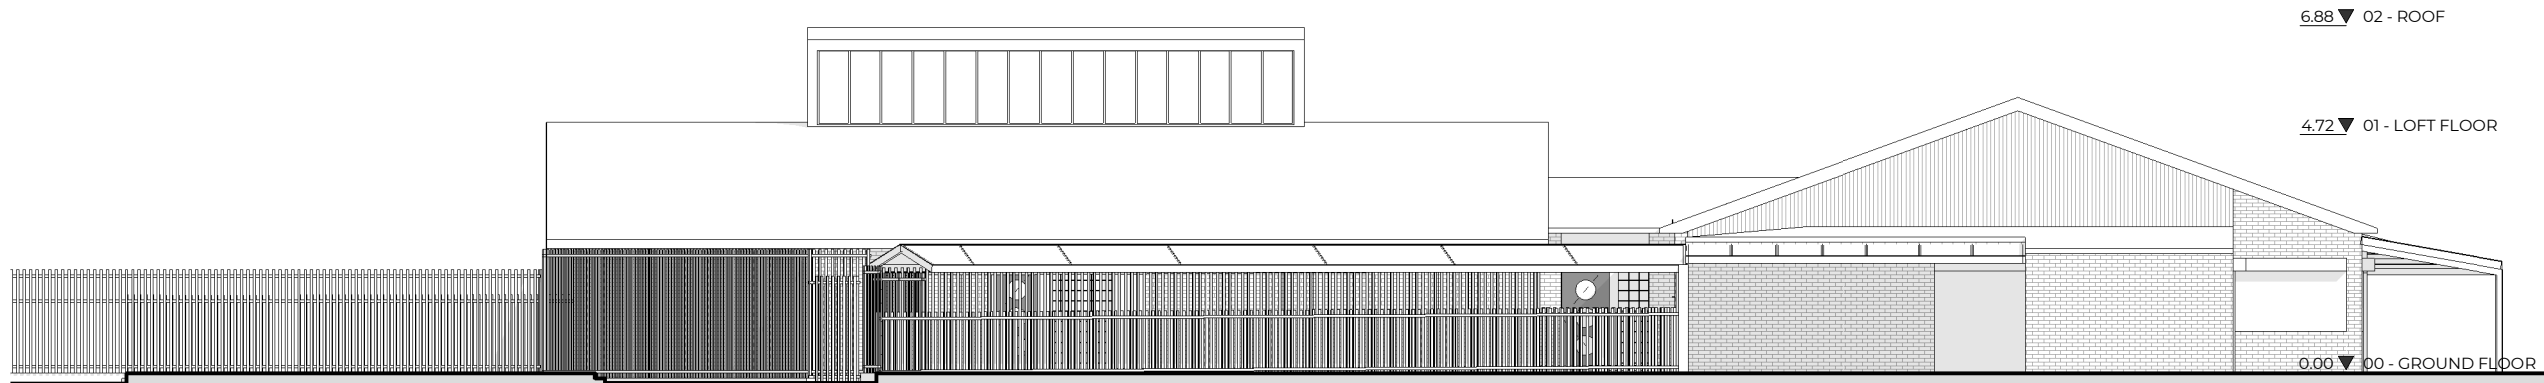

6.88 ▼ 02 - ROOF

4.72 ▼ 01 - LOFT FLOOR

0.00 ▼ 00 - GROUND FLOOR

Rev No.	Date	Description
---------	------	-------------

Notes:

Any inaccuracies or errors to be reported to the architect/surveyor immediately and prior to any work commencing. All dimensions to be verified on site. All work to comply with British Standards Code of practice. All external surfaces and materials to match existing. This drawing and all information provided within it is the copyright of UPP Consultants Ltd. and reproduction without prior consent is strictly forbidden.

Dwg No	Drawn
HP-A-06-104	UPP

Drawing	Checked
Proposed West Elevation	UPP

Scale	Issue Date
1:150 @ A3	14.07.2022



Project Address
 Hydrotherapy Pool, Spring Lane, Hackney, London, E5 9HQ




Client	Status
Step By Step Kids (Joel Greenfield)	For Planning

www.upp-planning.co.uk
 info@upp-planning.co.uk
 0208 202 9996
 Atrium, Stables Market, Chalk
 Farm Road, London, NW1
 8AH



Key

- Boundary Line
- Demolished

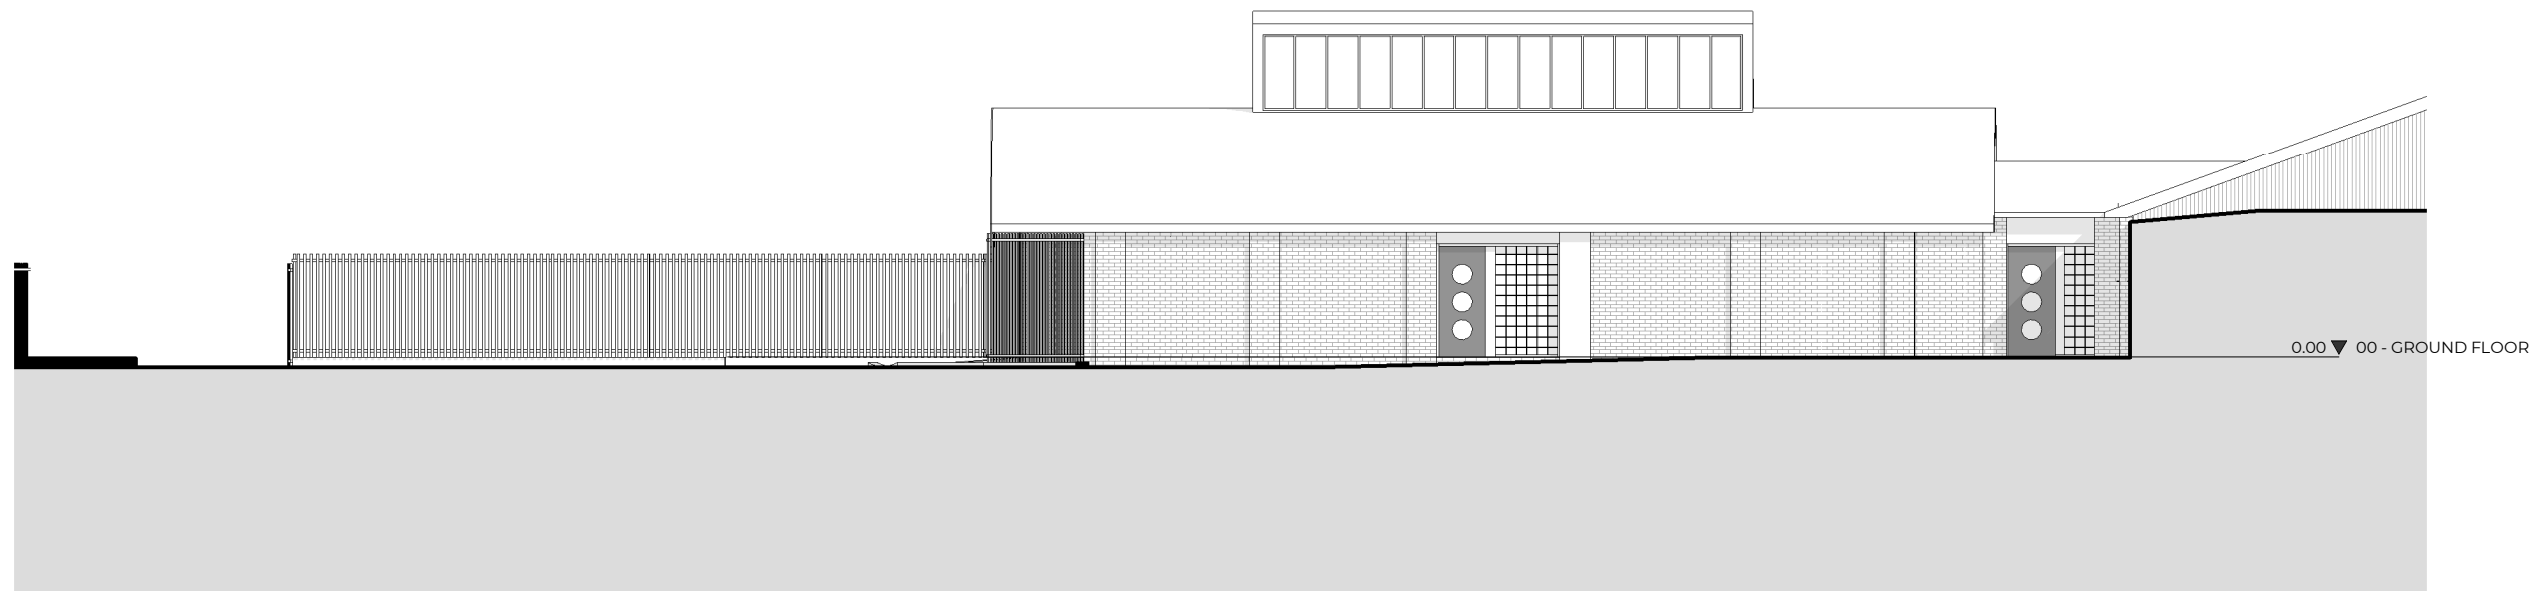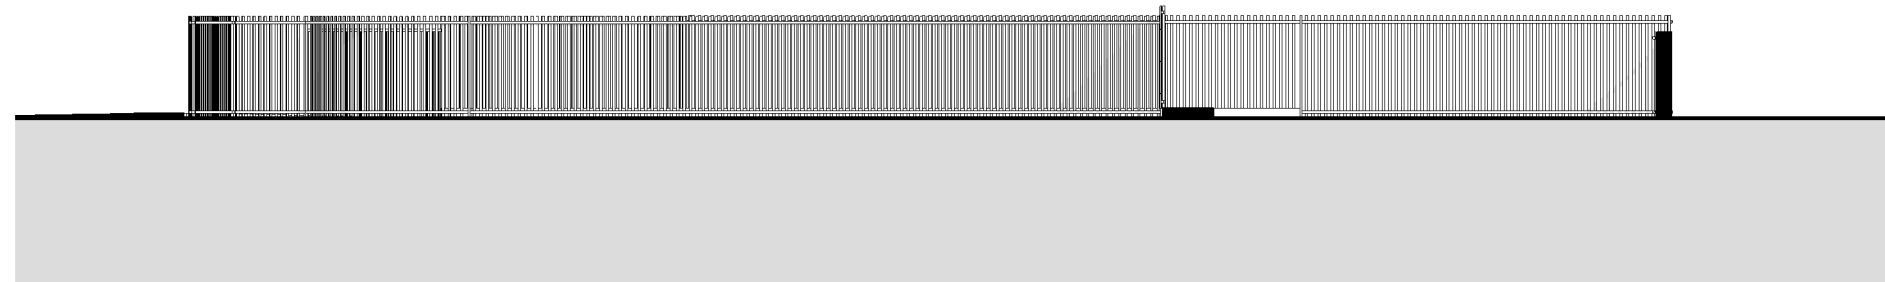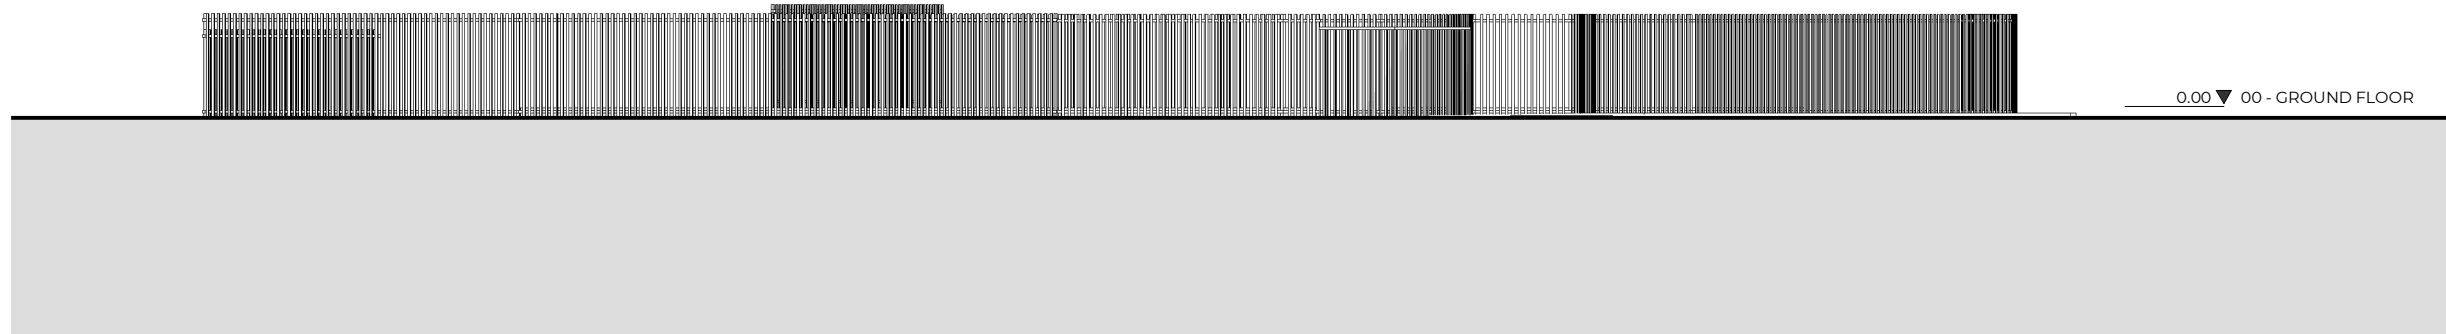

Rev No.	Date	Description
---------	------	-------------

Notes:

Any inaccuracies or errors to be reported to the architect/surveyor immediately and prior to any work commencing. All dimensions to be verified on site. All work to comply with British Standards Code of practice. All external surfaces and materials to match existing. This drawing and all information provided within it is the copyright of UPP Consultants Ltd. and reproduction without prior consent is strictly forbidden.

Dwg No	Drawn
HP-A-06-105	UPP

Drawing	Checked
Proposed Exterior Elevations	UPP

Scale	Issue Date
1:150 @ A3	14.07.2022



Project Address
Hydrotherapy Pool, Spring Lane, Hackney, London, E5 9HQ

Client	Status
Step By Step Kids (Joel Greenfield)	For Planning

www.upp-planning.co.uk
info@upp-planning.co.uk
0208 202 9996
Atrium, Stables Market, Chalk
Farm Road, London, NW1
8AH

