

L I C E N S I N G S U B C O M M I T T E E C

Tuesday, 7th August, 2018

at 7.00 pm

Council Chamber, Hackney Town Hall, Mare Street, London E8 1EA

Alex Kuye, Cllr James Peters, Cllr Caroline Selman (Substitute) and Cllr Sam Pallis

Supplementary Papers

| | | |
|----------|---|--------------------------|
| 5 | Review of Premises Licence: Kingsland Food and Wine, 77 Kingsland High Street, E8 2PB – Plan | (Pages 1 - 2) |
|----------|---|--------------------------|





3 Wills Terrace
LONDON N4 3JL
enquiries@northlondonproperty.com
Tel: 0207 1801 484

NOTES:
1. This drawing is for information only and does not constitute an offer of any service.
2. The drawings are the property of the drafter and shall remain the property of the drafter. No part of this drawing may be reproduced, stored in a retrieval system, or transmitted in any form or by any means, electronic, mechanical, photocopying, recording, or by any information storage and retrieval system, without the prior written permission of the drafter.
3. The drafter shall not be liable for any loss or damage, including consequential loss or damage, arising from the use of this drawing.

| | |
|---|------------|
| PLANNING | |
| Ref No | 1819 |
| Date | 13/03/2018 |
| Drawing No | D01 |
| Revision | R02 |
| Scale | 1:100@A4 |
| Drawn By | MAZ |
| Project: 77 Kingsland High St London E8 2PB | |
| Drawing Title: EXISTING AND PROPOSED SHOP LAYOUT | |

- LOCKABLE CASE FOR STORAGE OF ALL TOBACCO PRODUCTS
- EXISTING DISPLAY AREA FOR ALCOHOL
- REDUCED AREA FOR SALE OF ALCOHOL
- AREA FOR SALE OF ALCOHOL
- FIRE EXTINGUISHER
- FIRE BLANKET
- FIRE ALARM PANEL
- SMOKE DETECTOR WITH INTERNAL BELL

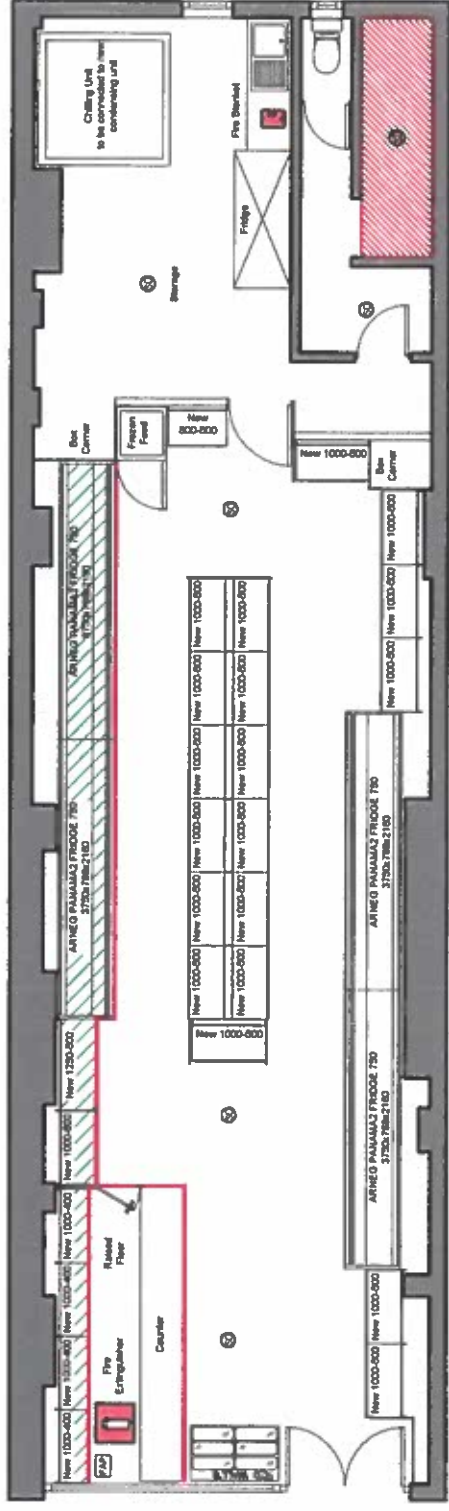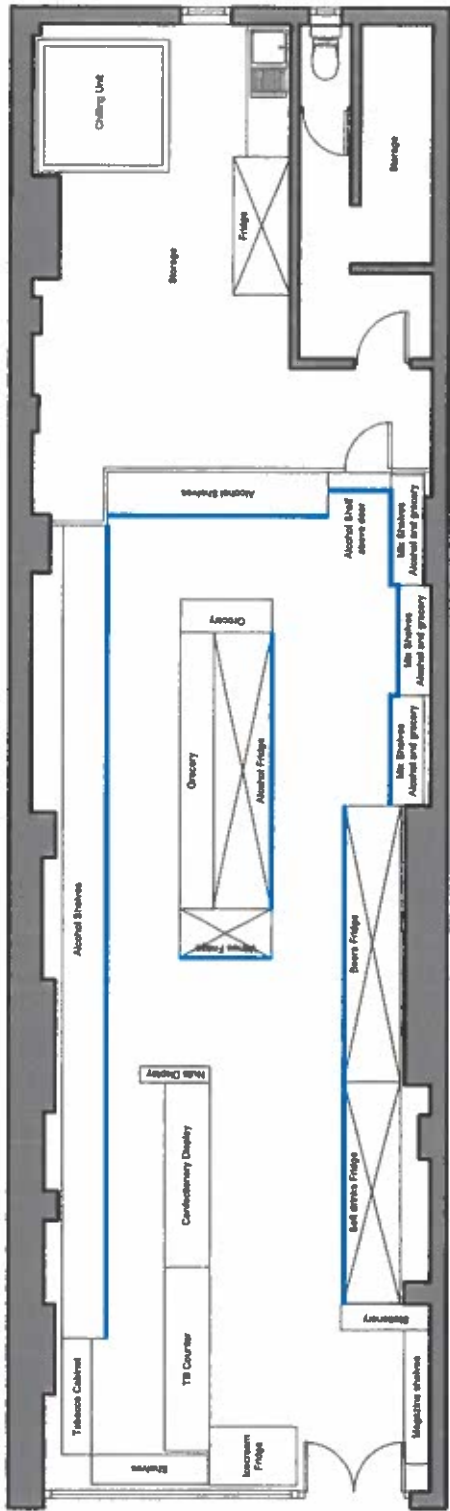

This page is intentionally left blank