



NORTH ELEVATION DETAIL: EAST WING

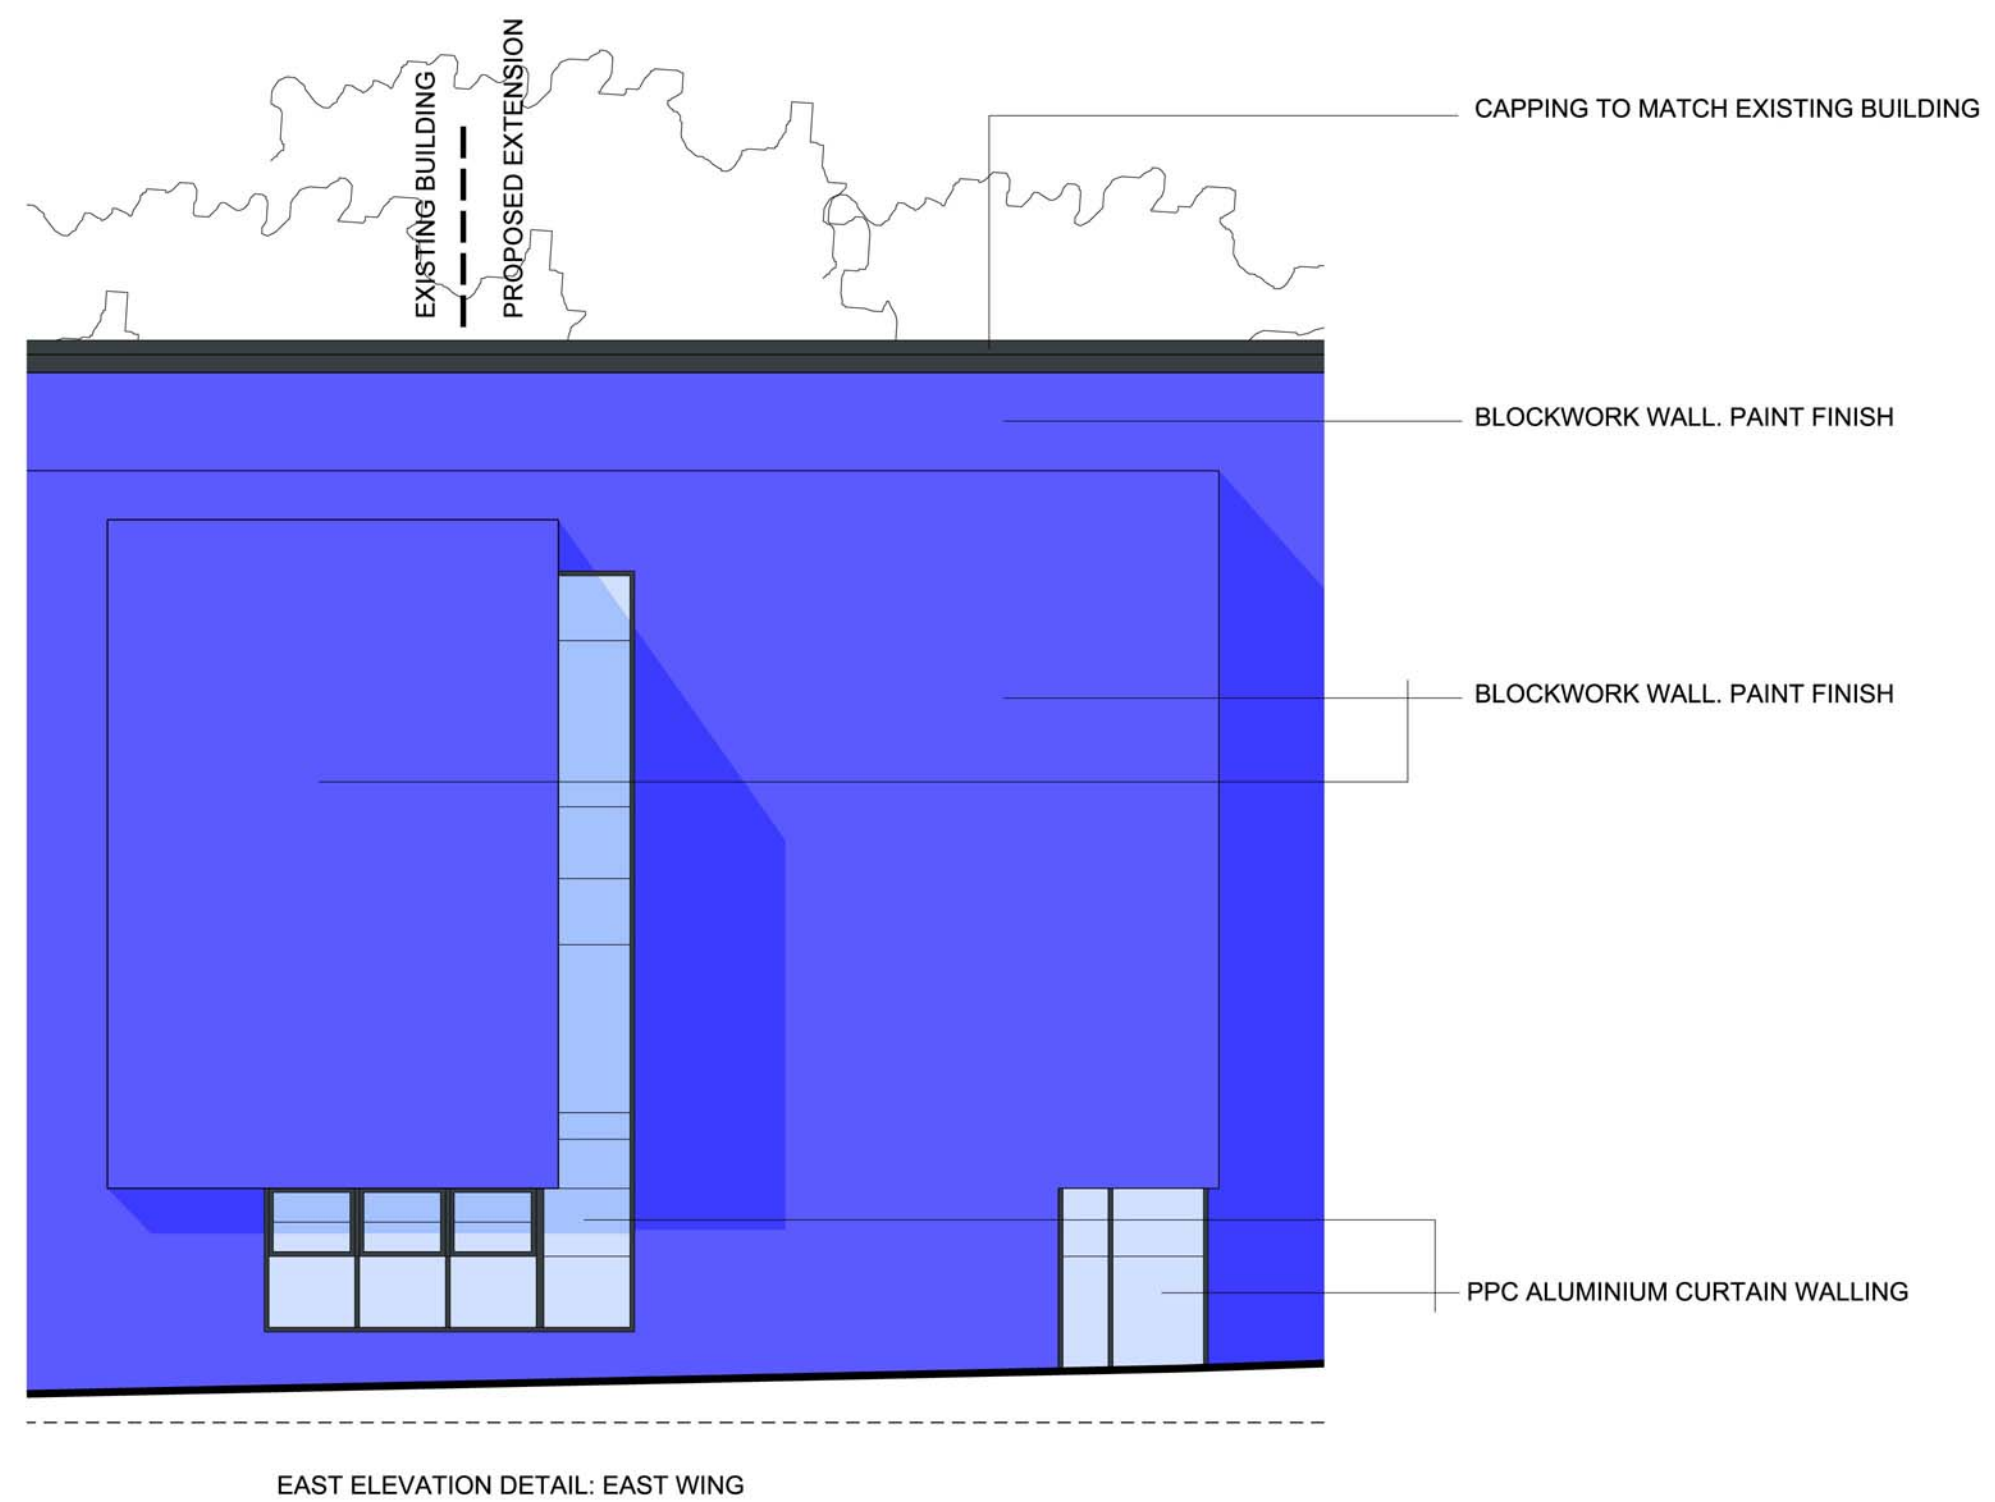

EAST ELEVATION DETAIL: EAST WING

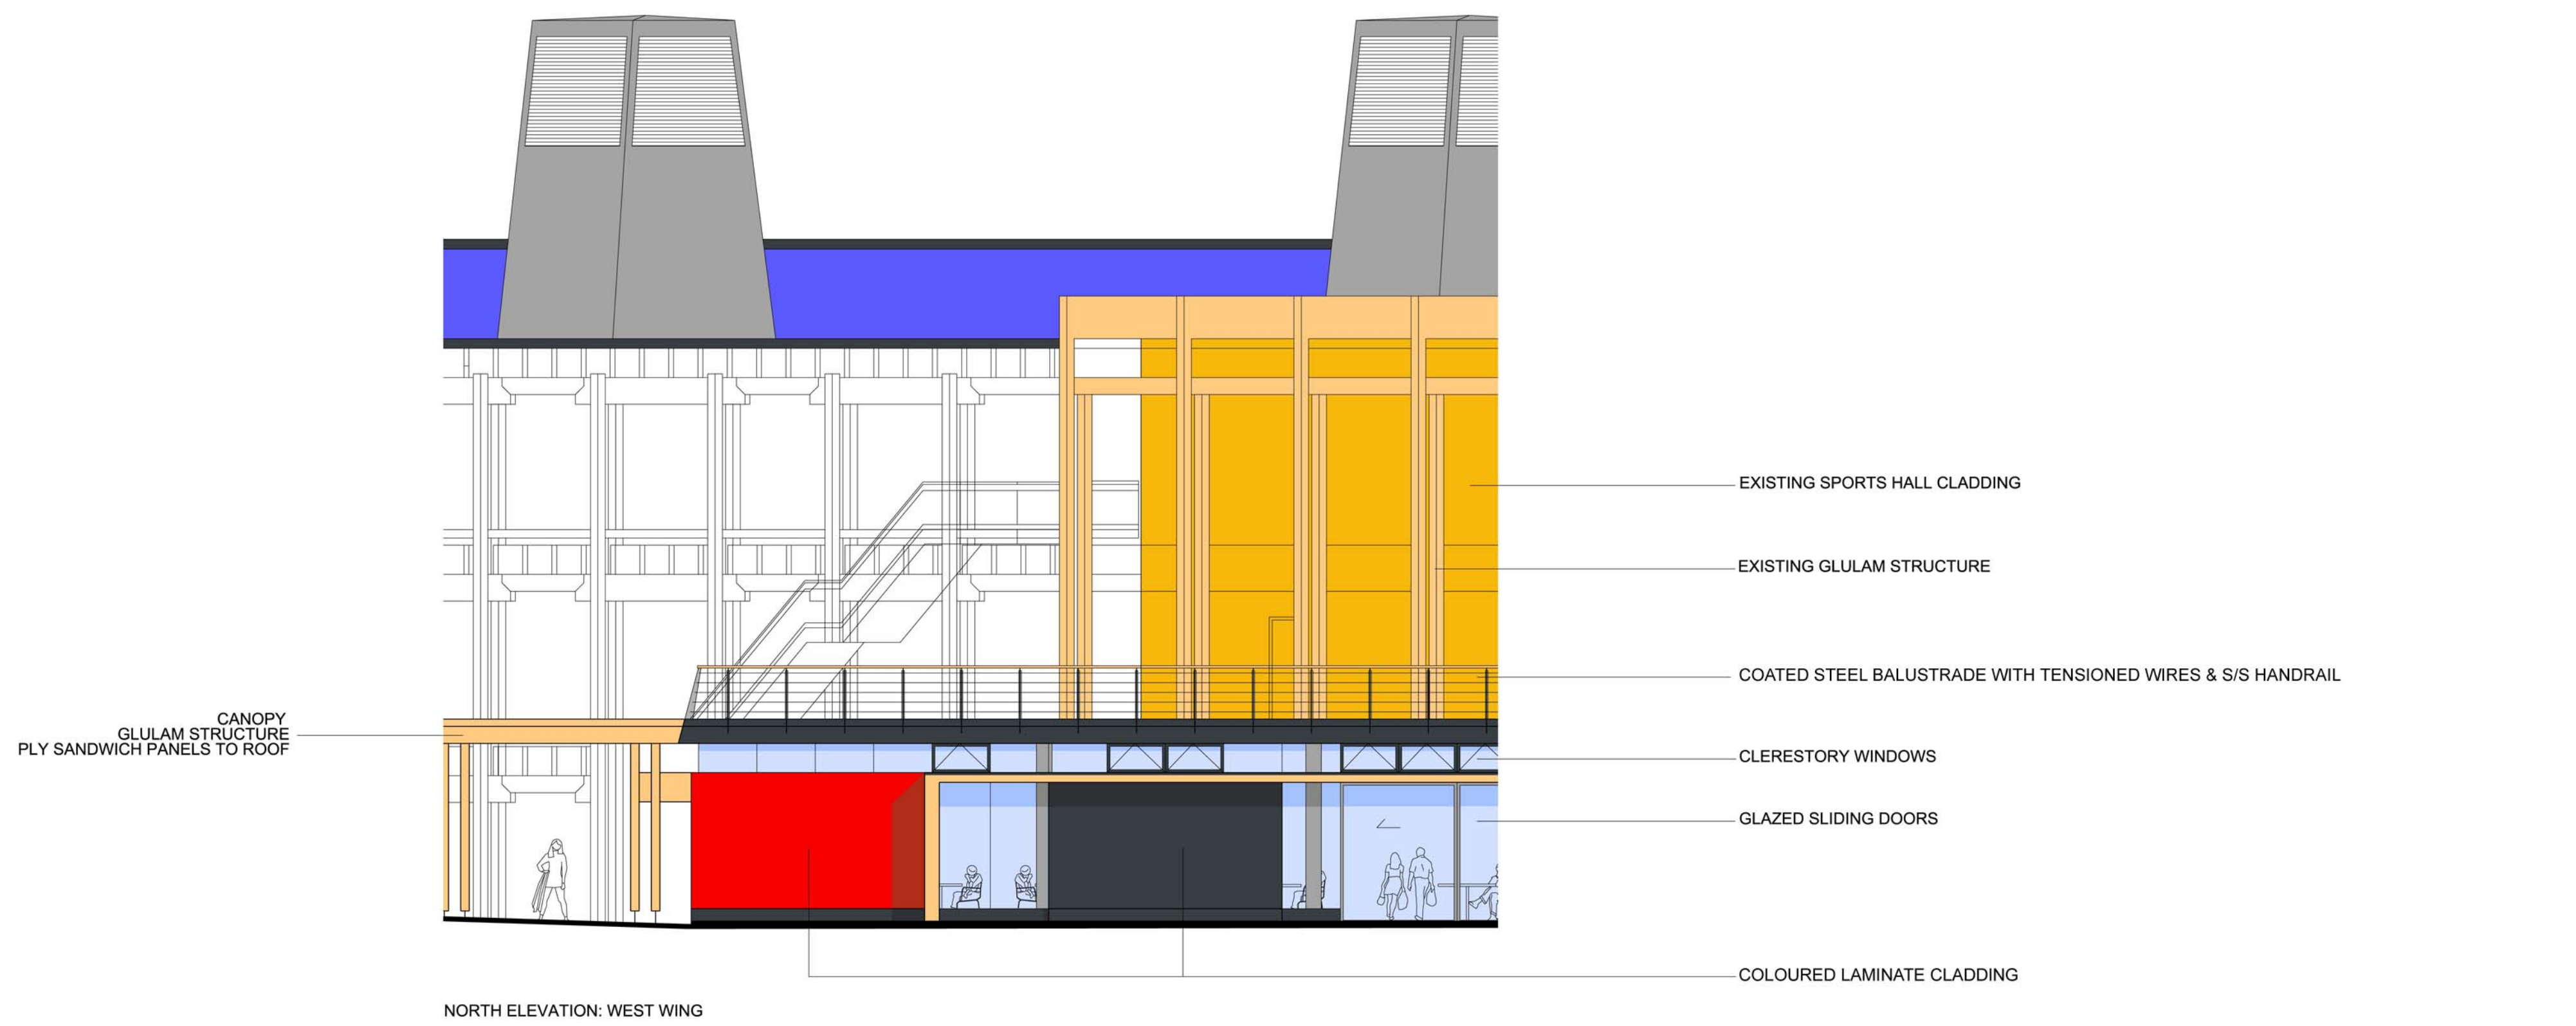

NORTH ELEVATION: WEST WING



# MOSSBOURNE COMMUNITY ACADEMY SIXTH FORM EXTENSION

**Hackney**

**Envelope details**

**STUDIO E ARCHITECTS LTD**  
 Palace Wharf, Rainville Road,  
 London, W6 9HN.  
 Tel. 020 7385 7126  
 Fax. 020 7381 4995  
<http://www.studioe.co.uk>

ENVELOPE DETAILS  
 1181 P 18\_A  
 1:100@A1  
 September 2008