
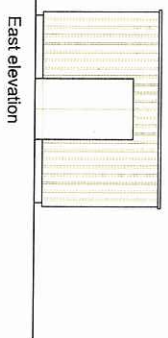
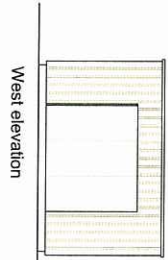
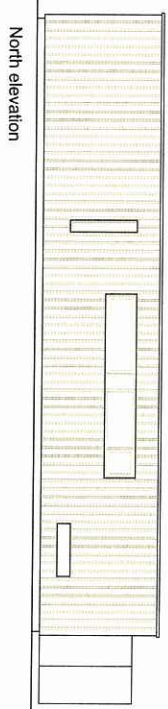
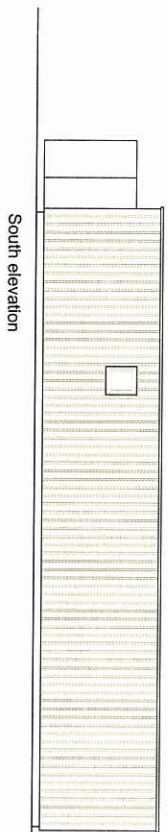


Materials:

- Walls:** board-on-board cladding, untreated unfinished sawn larch or sweet chestnut
- Windows:** stained softwood
- Doors:** solid core flush ply-faced
- Roof:** single-ply membrane
- Floor:** ground-bearing concrete slab, min 60% GGBS aggregate

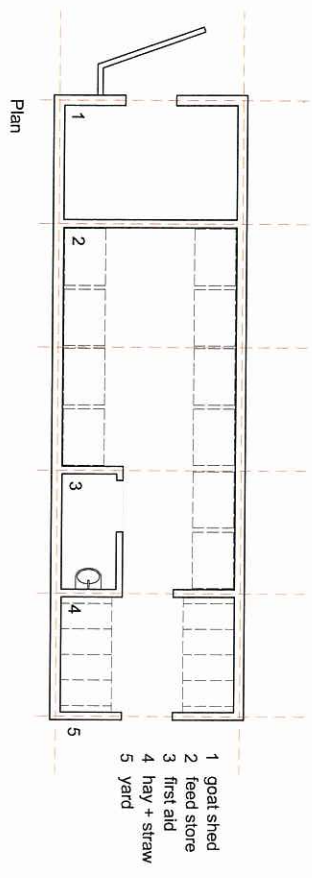

revision p1

date 18.07.08

RANDALL SHAW BILLINGHAM
 Architects Energy Consultants Planners
 Unit B13 3 Bradbury Street London N16 8UN
 Tel 020 7503 3250 Fax 020 7503 3625

job title Clissold Park
 dwg title animal shed | as proposed
 status planning submission

scale 1:100 @ A3 dwn kr
 date 07/08 chk bs
 dwg no 189/p4 rev p1