

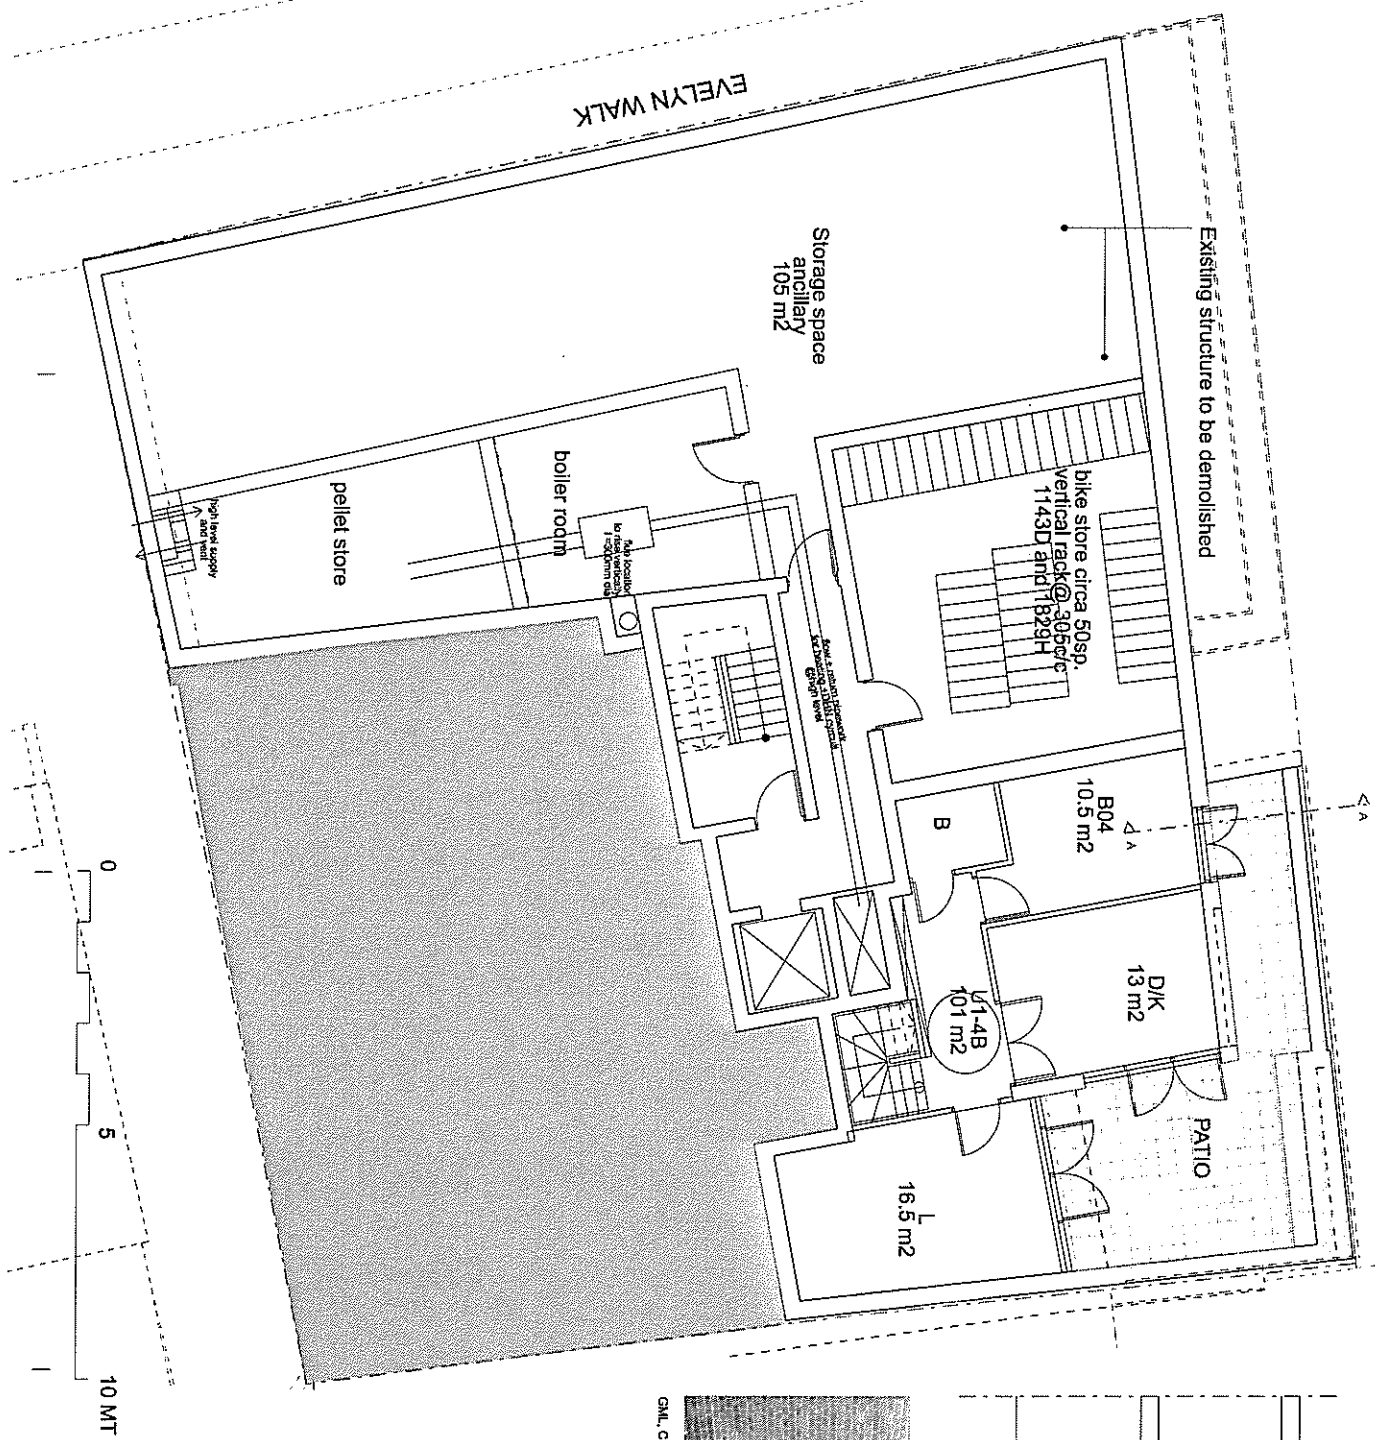


WENLOCK STREET

EVELYN WALK

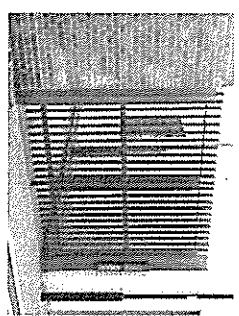


ALWAYS CHECK DIMENSIONS ON SITE  
DO NOT SCALE

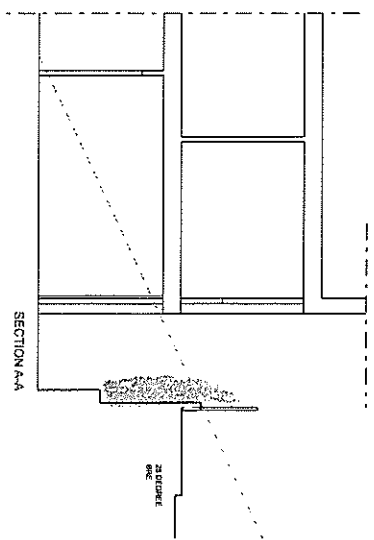

G.M.L. GOLDBROOK PLACE LONDON N1

RAILING FENCE  
DETAIL 1:10

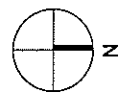

REV. F. 3.11.2008 - NOTATION TO PELLET STORE AMENDED  
 REV. E. 13.10.2008 - RAILING FENCE AMENDED AND  
 DETAILS ADDED  
 REV. D. 07.10.2008 - U1 Plan amended  
 REV. C. 01.10.2008 - U1 Plan amended  
 REV. B. 18.07.2008 - Revised to achieve 20% of renewable energy  
 REV. A. 21.05.2008 - REVISED TO PLANNERS COMMENTS

**G.M.L. Architects**  
 40 Featherstone Street  
 LONDON, N1  
 Tel 020 7460 4289  
 Fax 020 7450 4084  
 info@gmlarchitects.co.uk

30 WENLOCK STREET  
 HACKNEY  
 LONDON, N1  
 MARCH 2008  
 1:100@A3

PROPOSED BASEMENT FLOOR PLAN	3245 / P1	F
---------------------------------	-----------	---