


EVELYN WALK

WENLOCK STREET

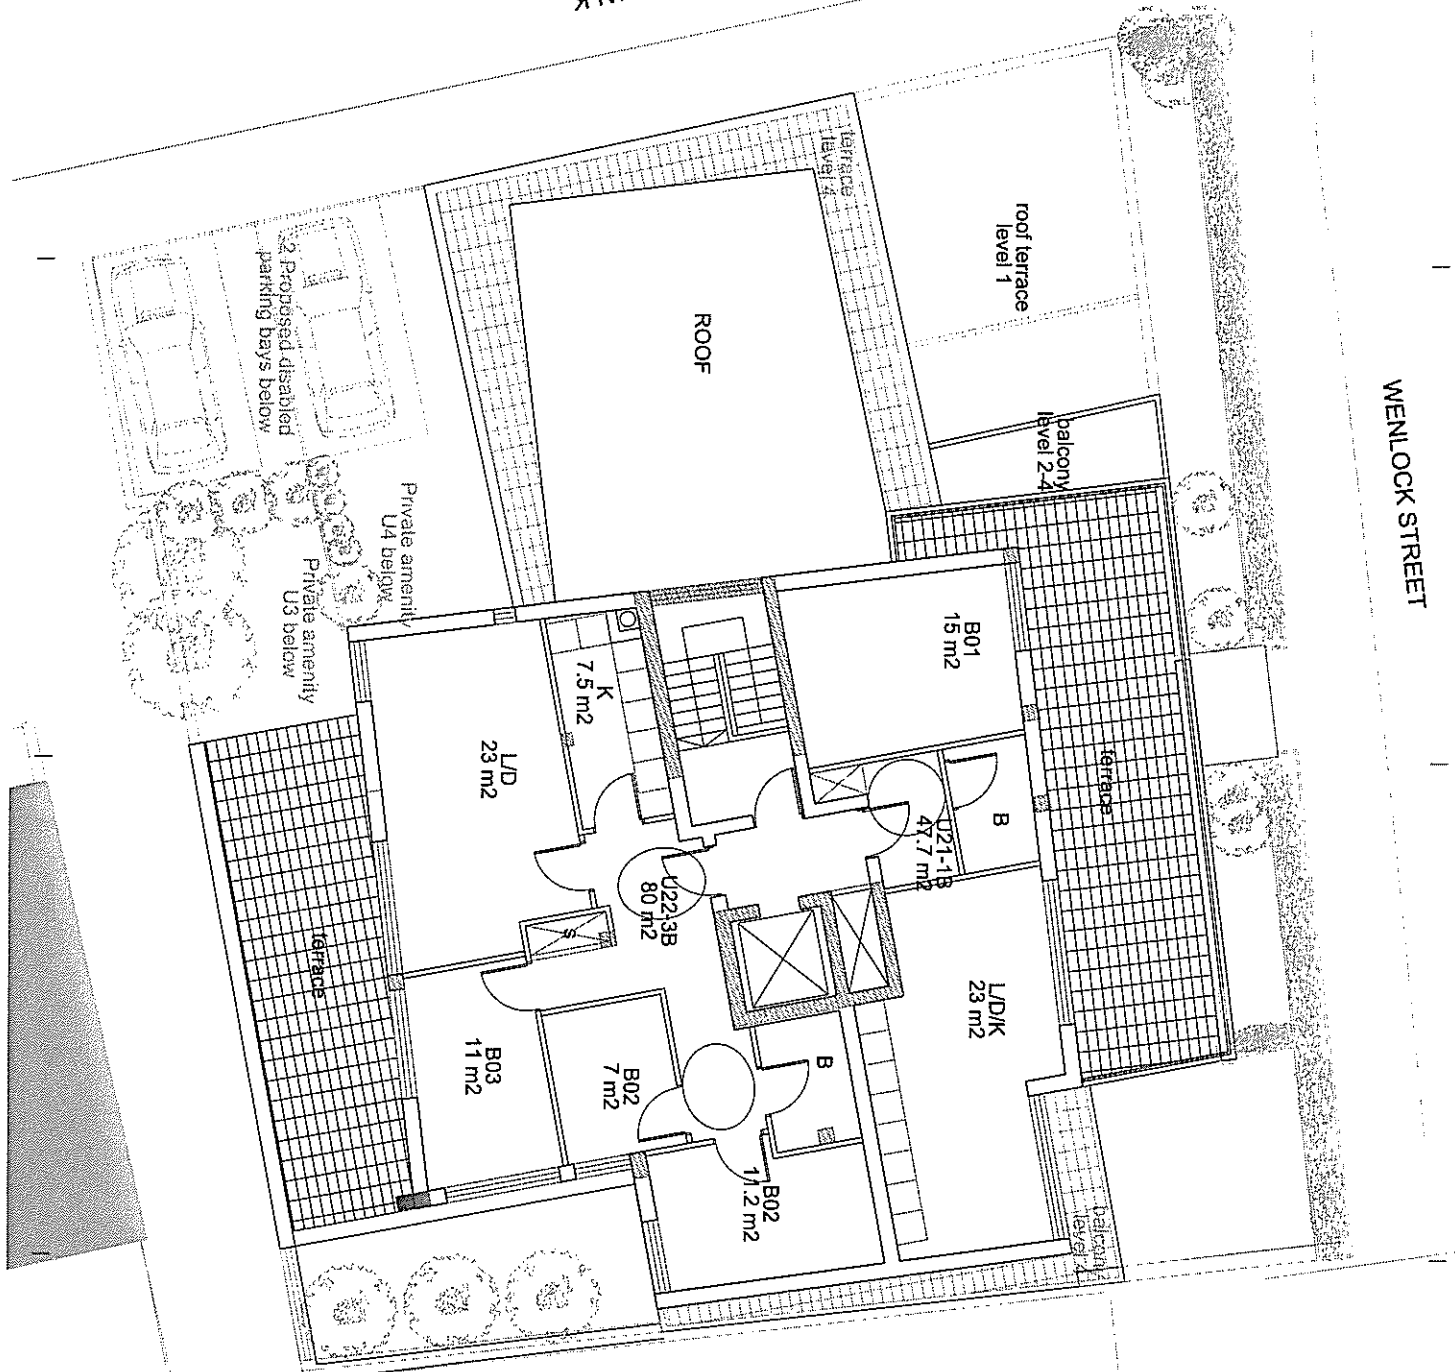

PLEASE CHECK DIMENSIONS ON SITE. DO NOT SCALE.

REV. B - 18.07.2008 - Revised to achieve 20% of renewable energy  
 REV. A - 21.05.2008 - REVISED TO PLANNERS COMMENTS

**GML Architects**  
 40 Featherstone Street  
 London EC1Y 8RE  
 info@gmlarchitects.co.uk

50 WENLOCK STREET  
 HACKNEY  
 LONDON, N1  
 MARCH 2008  
 1:100@A3

PROPOSED FIFTH FLOOR PLAN 3245 / PS B

