

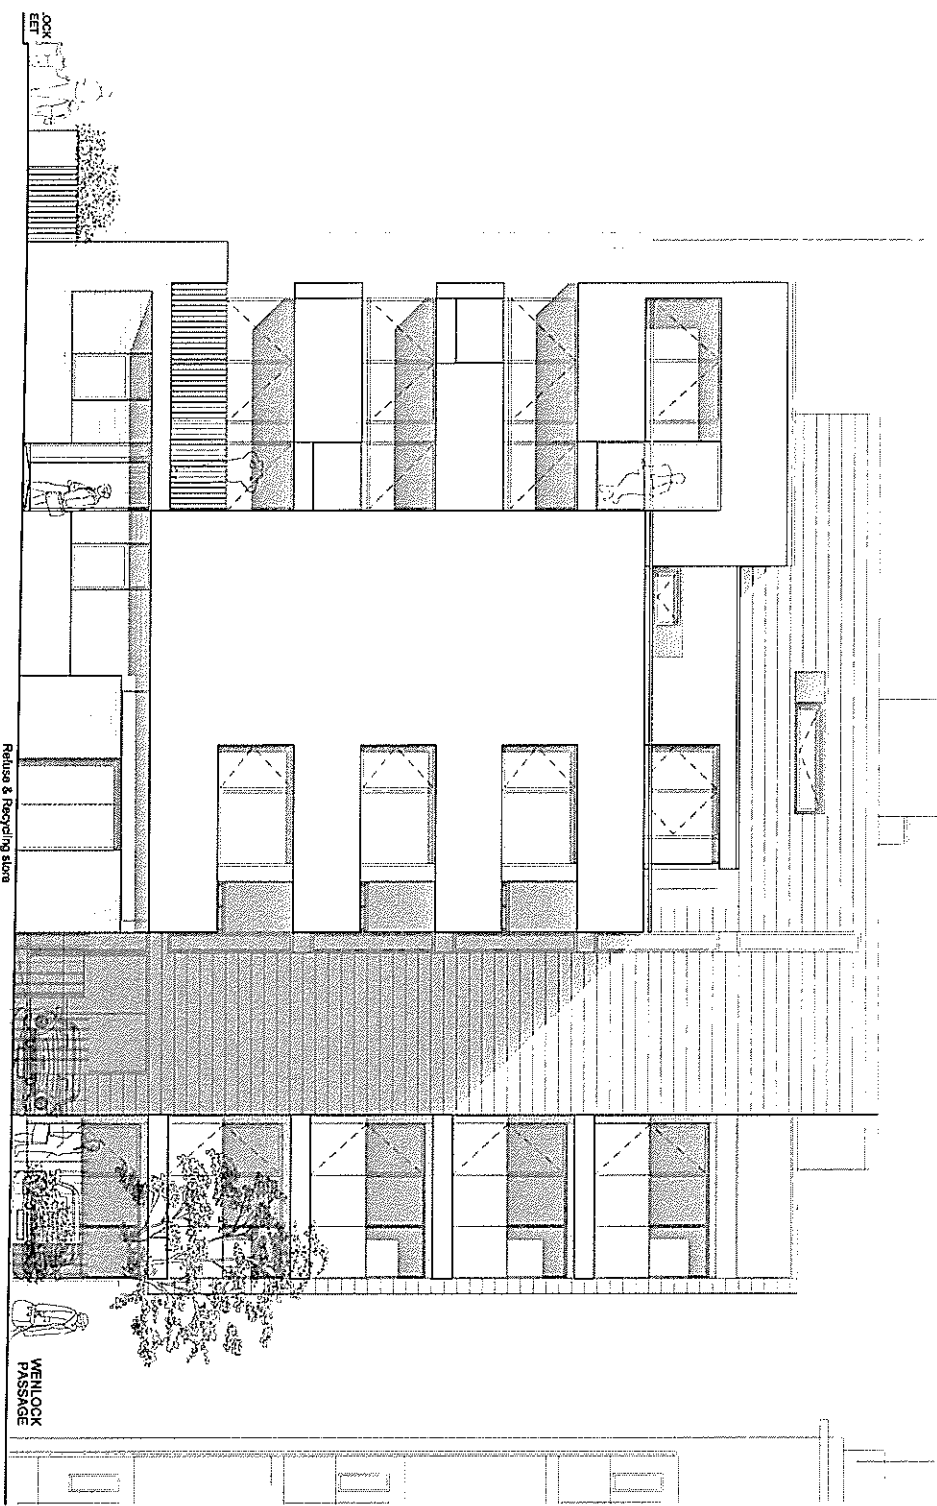


Line of the existing building which to be demolished


Existing neighbour building

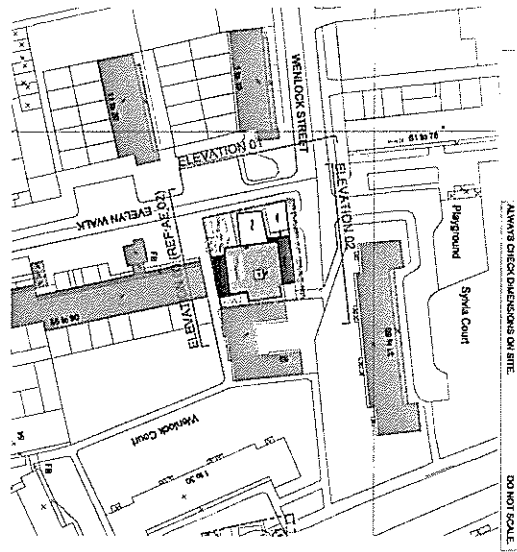

PROPOSED ELEVATION 01 - WEST - EVELYN WALK

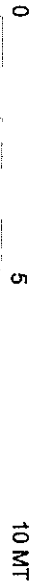

ALWAYS CHECK DIMENSIONS ON SITE DO NOT SCALE

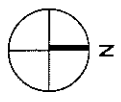

REV. C 07.10.2008 - RAILING FENCE AMENDED AND ADDED, MATERIAL FOR PLAYLET CHANGED  
 REV. B 02.10.2008 - ALTERATIONS TO GROUND FLOOR ELEVATION  
 REV. A 21.05.2008 - REVISED TO PLANNERS COMMENTS

**GML Architects**  
 40 Featherstone Street  
 London EC1Y 8RE  
 Tel 020 7490 4299  
 Fax 020 7490 4094  
 info@gmlarchitects.co.uk

30 WENLOCK STREET  
 HACKNEY  
 LONDON, N1  
 MARCH 2008  
 1:100@A3

PROPOSED WEST ELEVATION + KEY PLAN 3246 / P9 C