

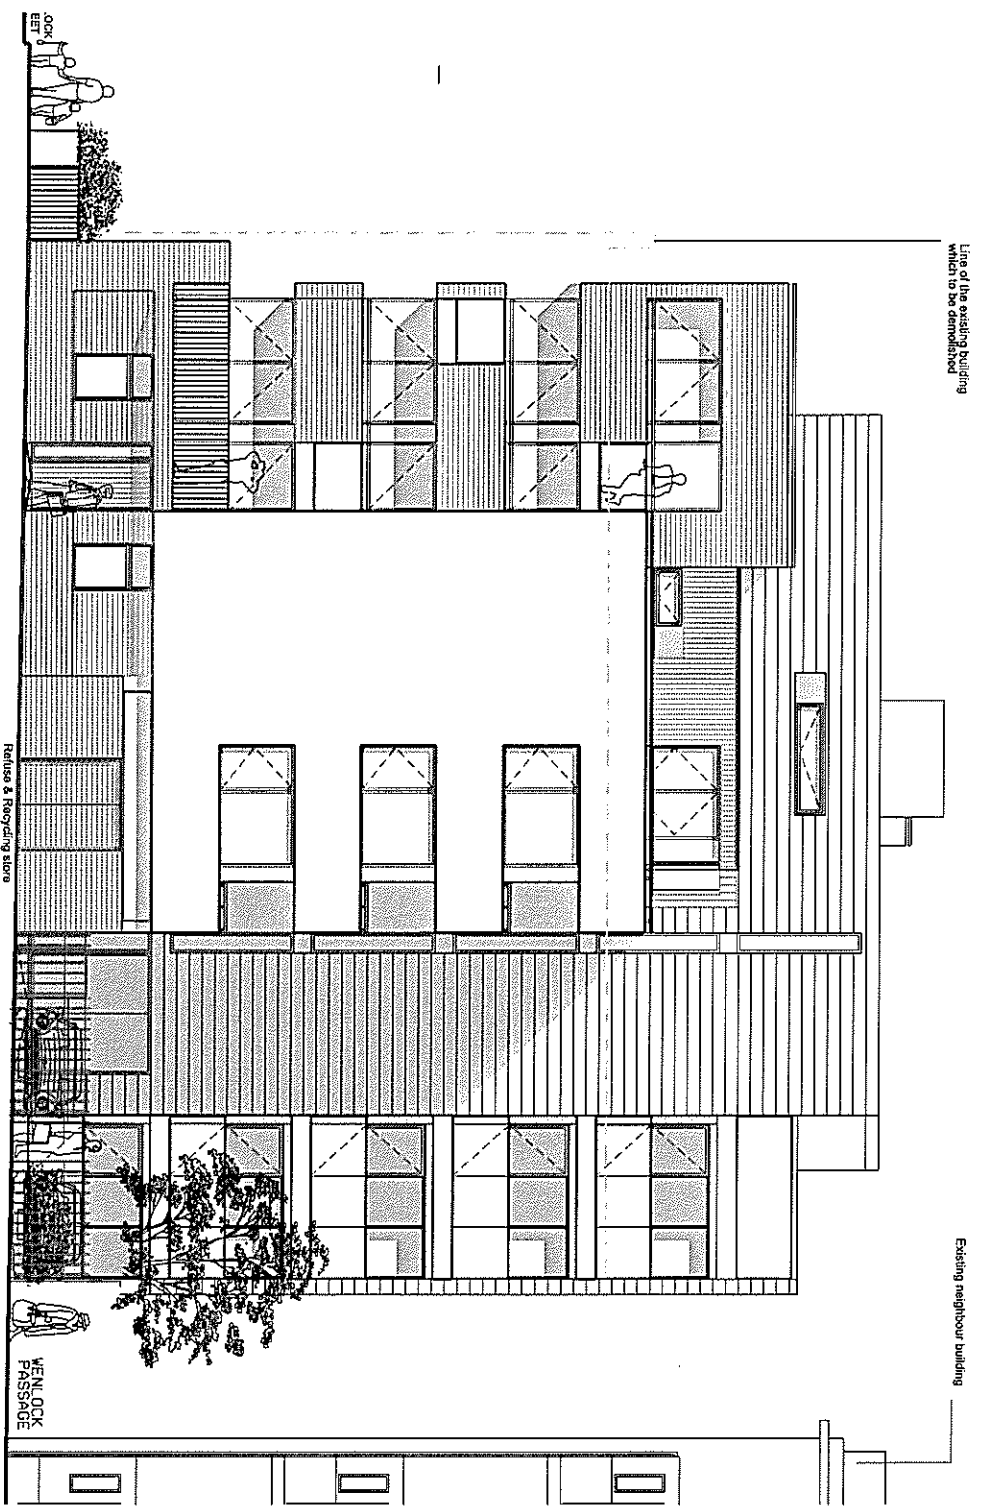


ALWAYS CHECK DIMENSIONS ON SITE  
DO NOT SCALE

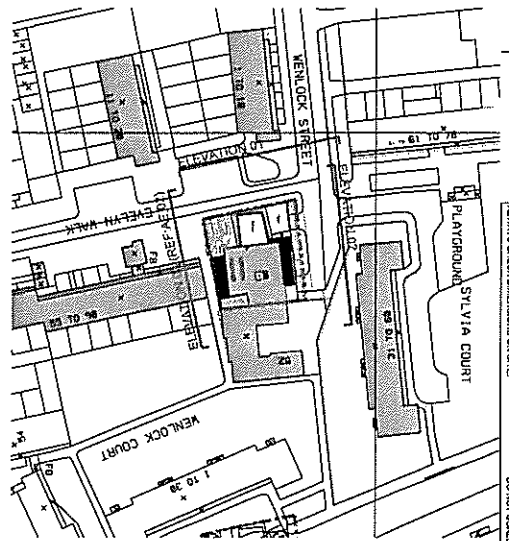

PROPOSED ELEVATION 01 - WEST - EVELYN WALK

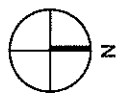

REV. C 07.10.2008 - RAILING FENCE AMENDED AND ADDED.  
MATERIAL FOR PLANTER CHANGED  
REV. B 02.10.2008 - ALTERATIONS TO GROUND FLOOR  
ELEVATION  
REV. A 21.05.2008 - REVISED TO PLANNERS COMMENTS

**GML Architects**  
40 Featherstone Street  
London EC1Y 8RE  
Tel: 020 7490 4259  
Fax: 020 7490 4084  
info@gmlarchitects.co.uk

30 WENLOCK STREET  
HAGGERSLEY  
LONDON, N1  
MARCH 2008  
1:100 @A3

PROPOSED WEST ELEVATION + KEY PLAN	3245 / P9	C
------------------------------------	-----------	---