



London Borough of Hackney



WILDCATS MULTI-USE GAMES AREA
 30m LONG X 18m WIDE
 2X CHEVRON OPEN GOALS
 4X FLOODLIGHTS
 1X DOUBLE VEHICLE GATE
 1X PEDESTRIAN GATE
 6X DOG GRIDS



LONDON FIELDS MUGA

Issue 1:- 6/67210 - Date:- 05/11/07
 Note:- THIS IS AN ARTIST'S ILLUSTRATION ONLY. REFER TO PLAN FOR DETAIL






Date: 13/01/2009

Title: London Fields, London E8

Scale 1:2500

Prepared by : Technical Support Team

This material has been reproduced from Ordnance Survey digital map data with the permission of the controller of Her Majesty's stationery Office, © Crown Copyright.

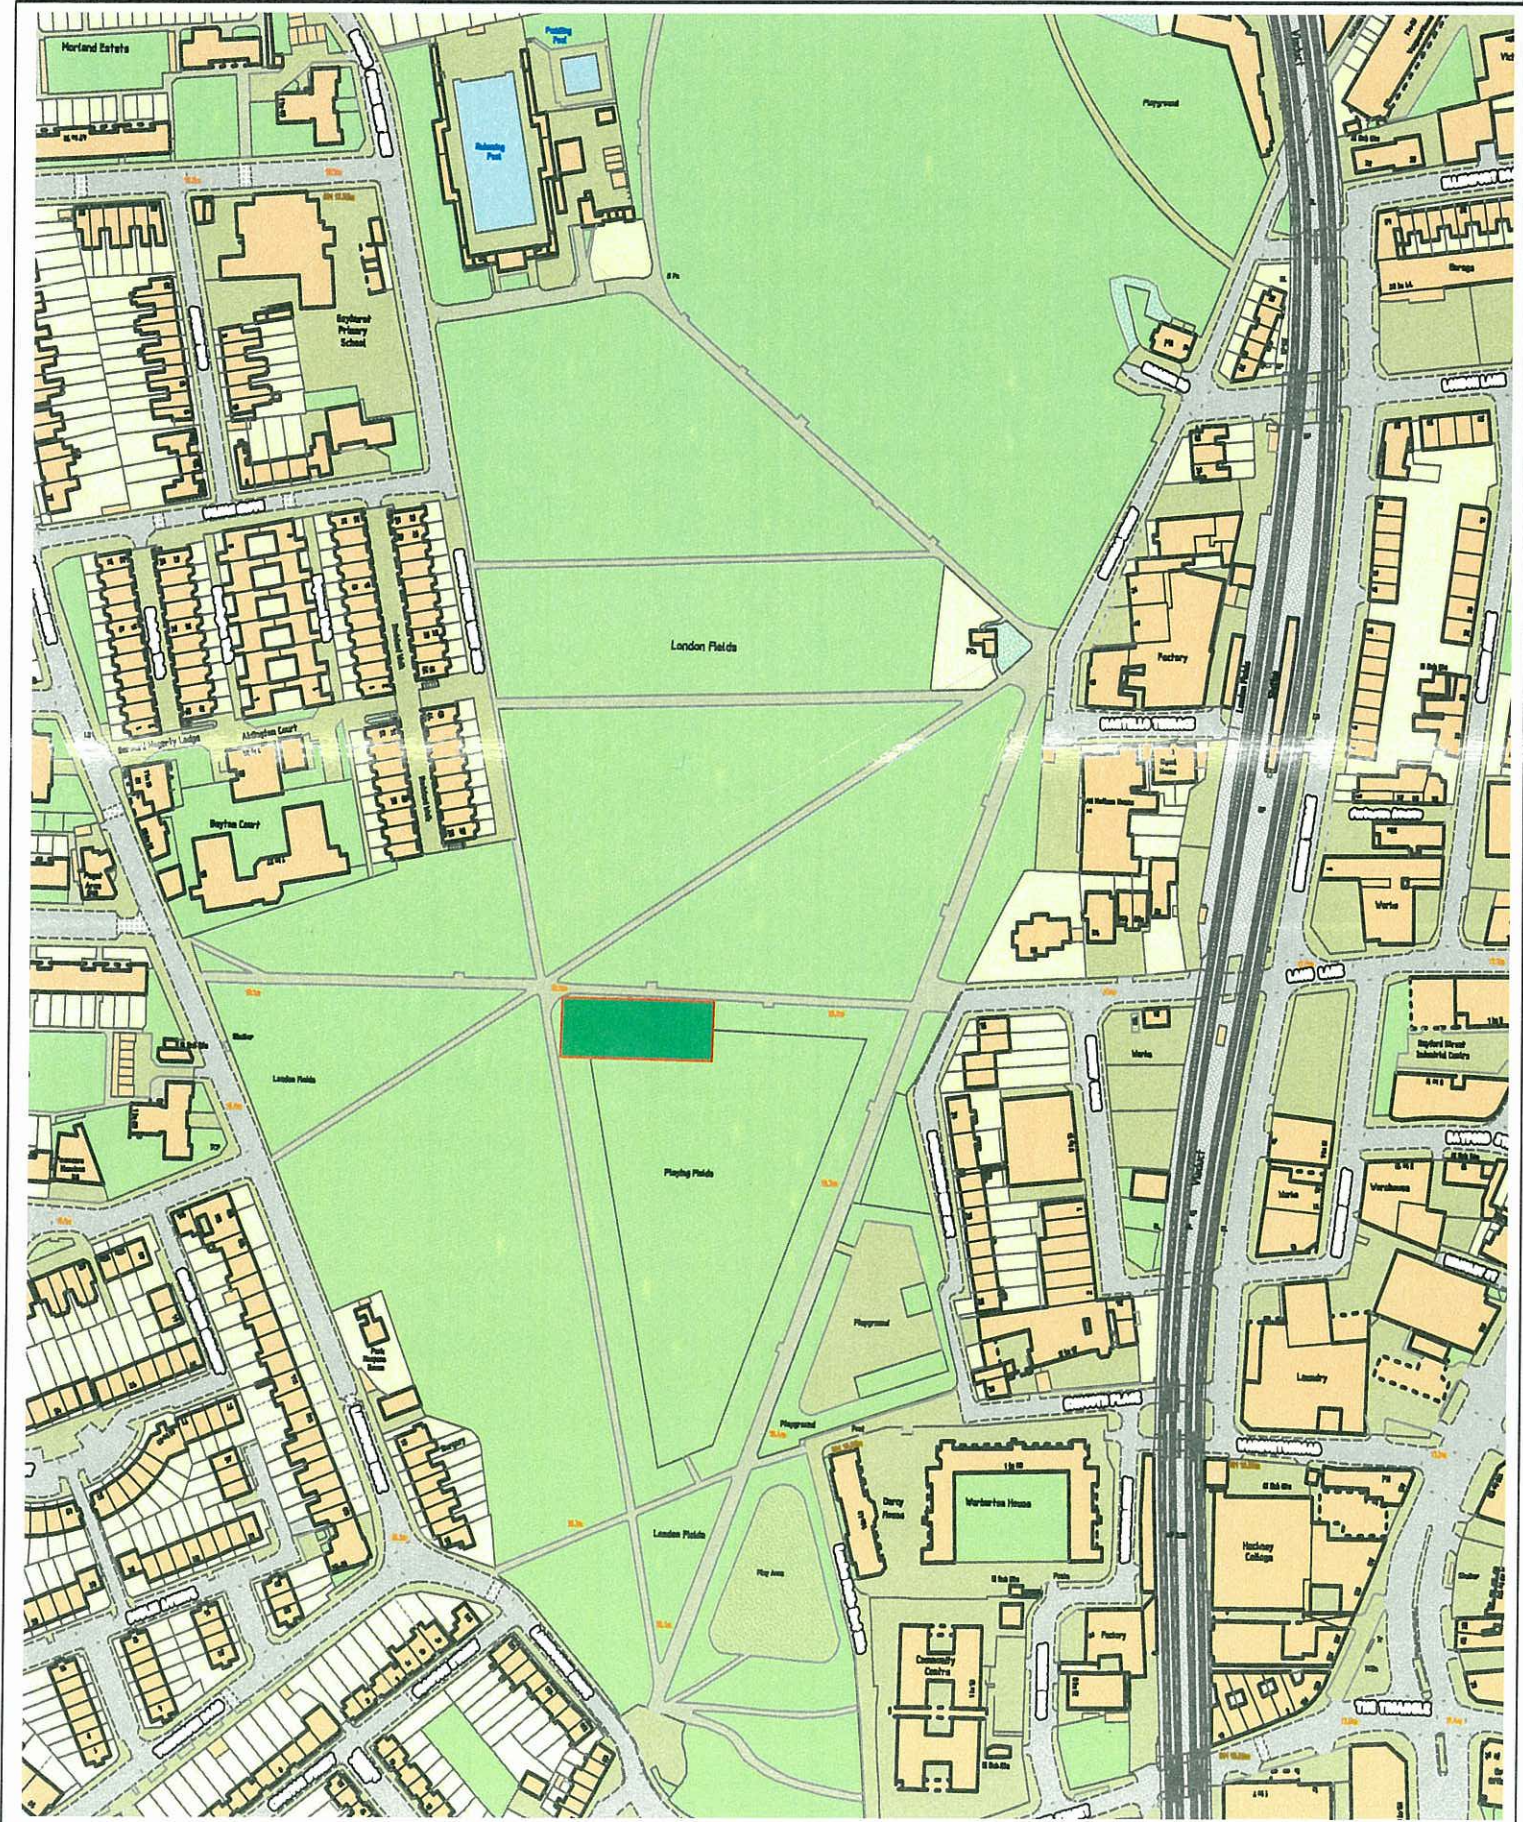



- 
- 
- 
- 
- 
- 
- 
- 

- WILDcats PREMIER MULTI-USE GAMES AREA
- 30m LONG x 18m WIDE (DARK GREEN)
- x2 CHEVRON OPEN GOALS
- 3m - 2m HIGH CASCADING END PANELS
- 2m HIGH SIDE PANELS
- x1 DOUBLE VEHICLE GATE
- x1 PEDESTRIAN GATE
- x4 FLOODLIGHT COLUMNS (BLACK)
- x6 DOG GRIDS
- LINE MARKINGS FOR: FIVE-A-SIDE FOOTBALL BASKETBALL & NETBALL
- GREEN SPRAYED TARMAC SURFACE



London Fields - MUGA
 London Borough of Hackney
 Issue No: 06/79210 Date: 05/12/2007 Note: THIS IS AN ARTISTS ILLUSTRATION ONLY

