
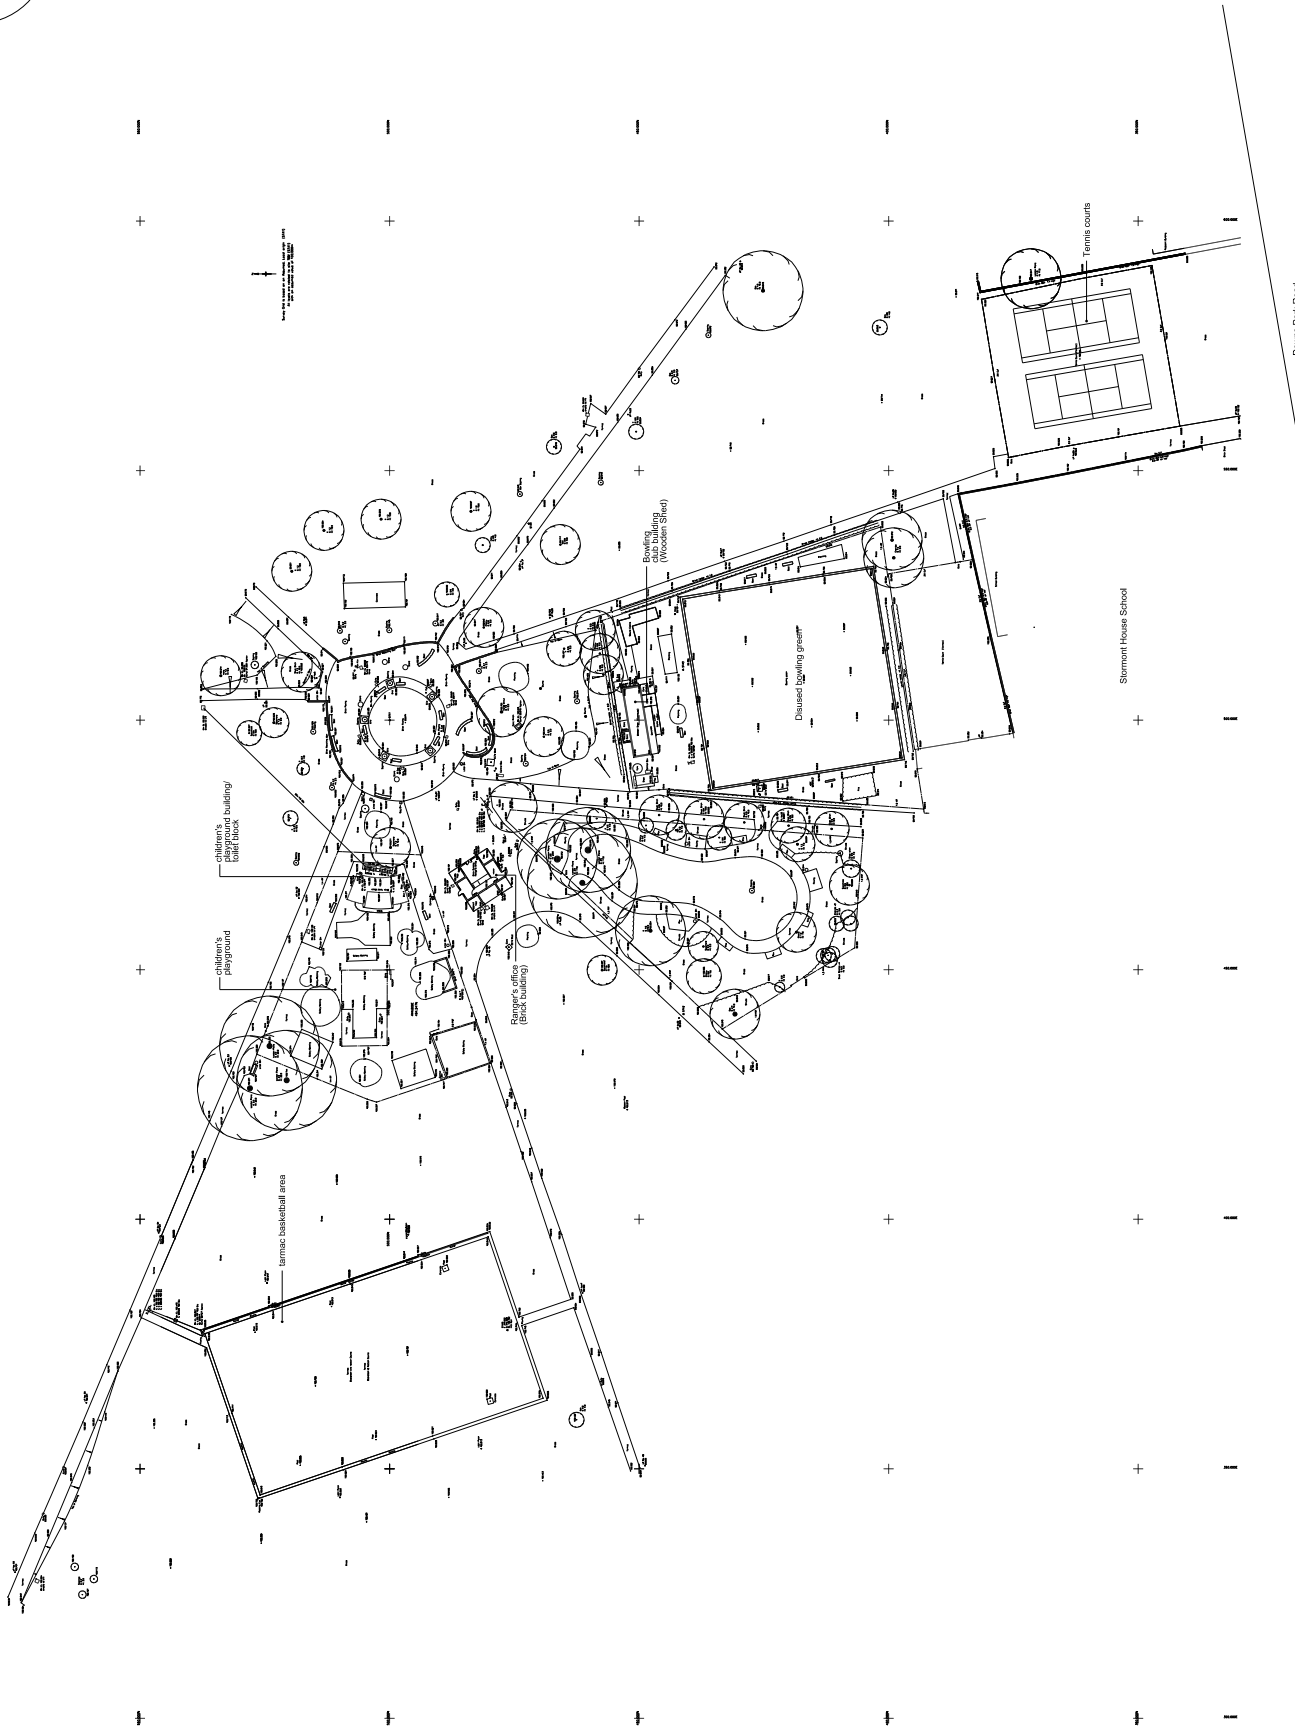
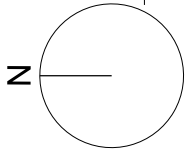


0802 Hackney Downs		0802 001	Rev	-
DRAWING		PLANNING	SCALE	1:500 @ A1
DATE		14.11.08	REV DATE	
JOB DESCRIPTION		EXISTING SITE LAYOUT	REV	
DRAWING NO.		0802 001	REV	

MEADOWCROFT GRIFFIN ARCHITECTS
 57, DRIFTON, MERRIMONTE BUSINESS CENTRE, 25, DRIFTON, MERRIMONTE PLACE, LONDON, NW3 1LB
 T +44(0)20 7483 0434 F +44(0)20 7483 0234 E office@meadowcroftgriffin.co.uk www.meadowcroftgriffin.co.uk

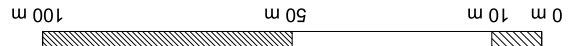

Planned Block Drive

Stormont House School