
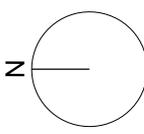


DATE	0802 Hackney Downs	PROJ DESCRIPTION	Proposed Site Layout
SCALE	1:500 @ A1	STATUS	PLANNING
REV DATE	14.11.08	REV	-

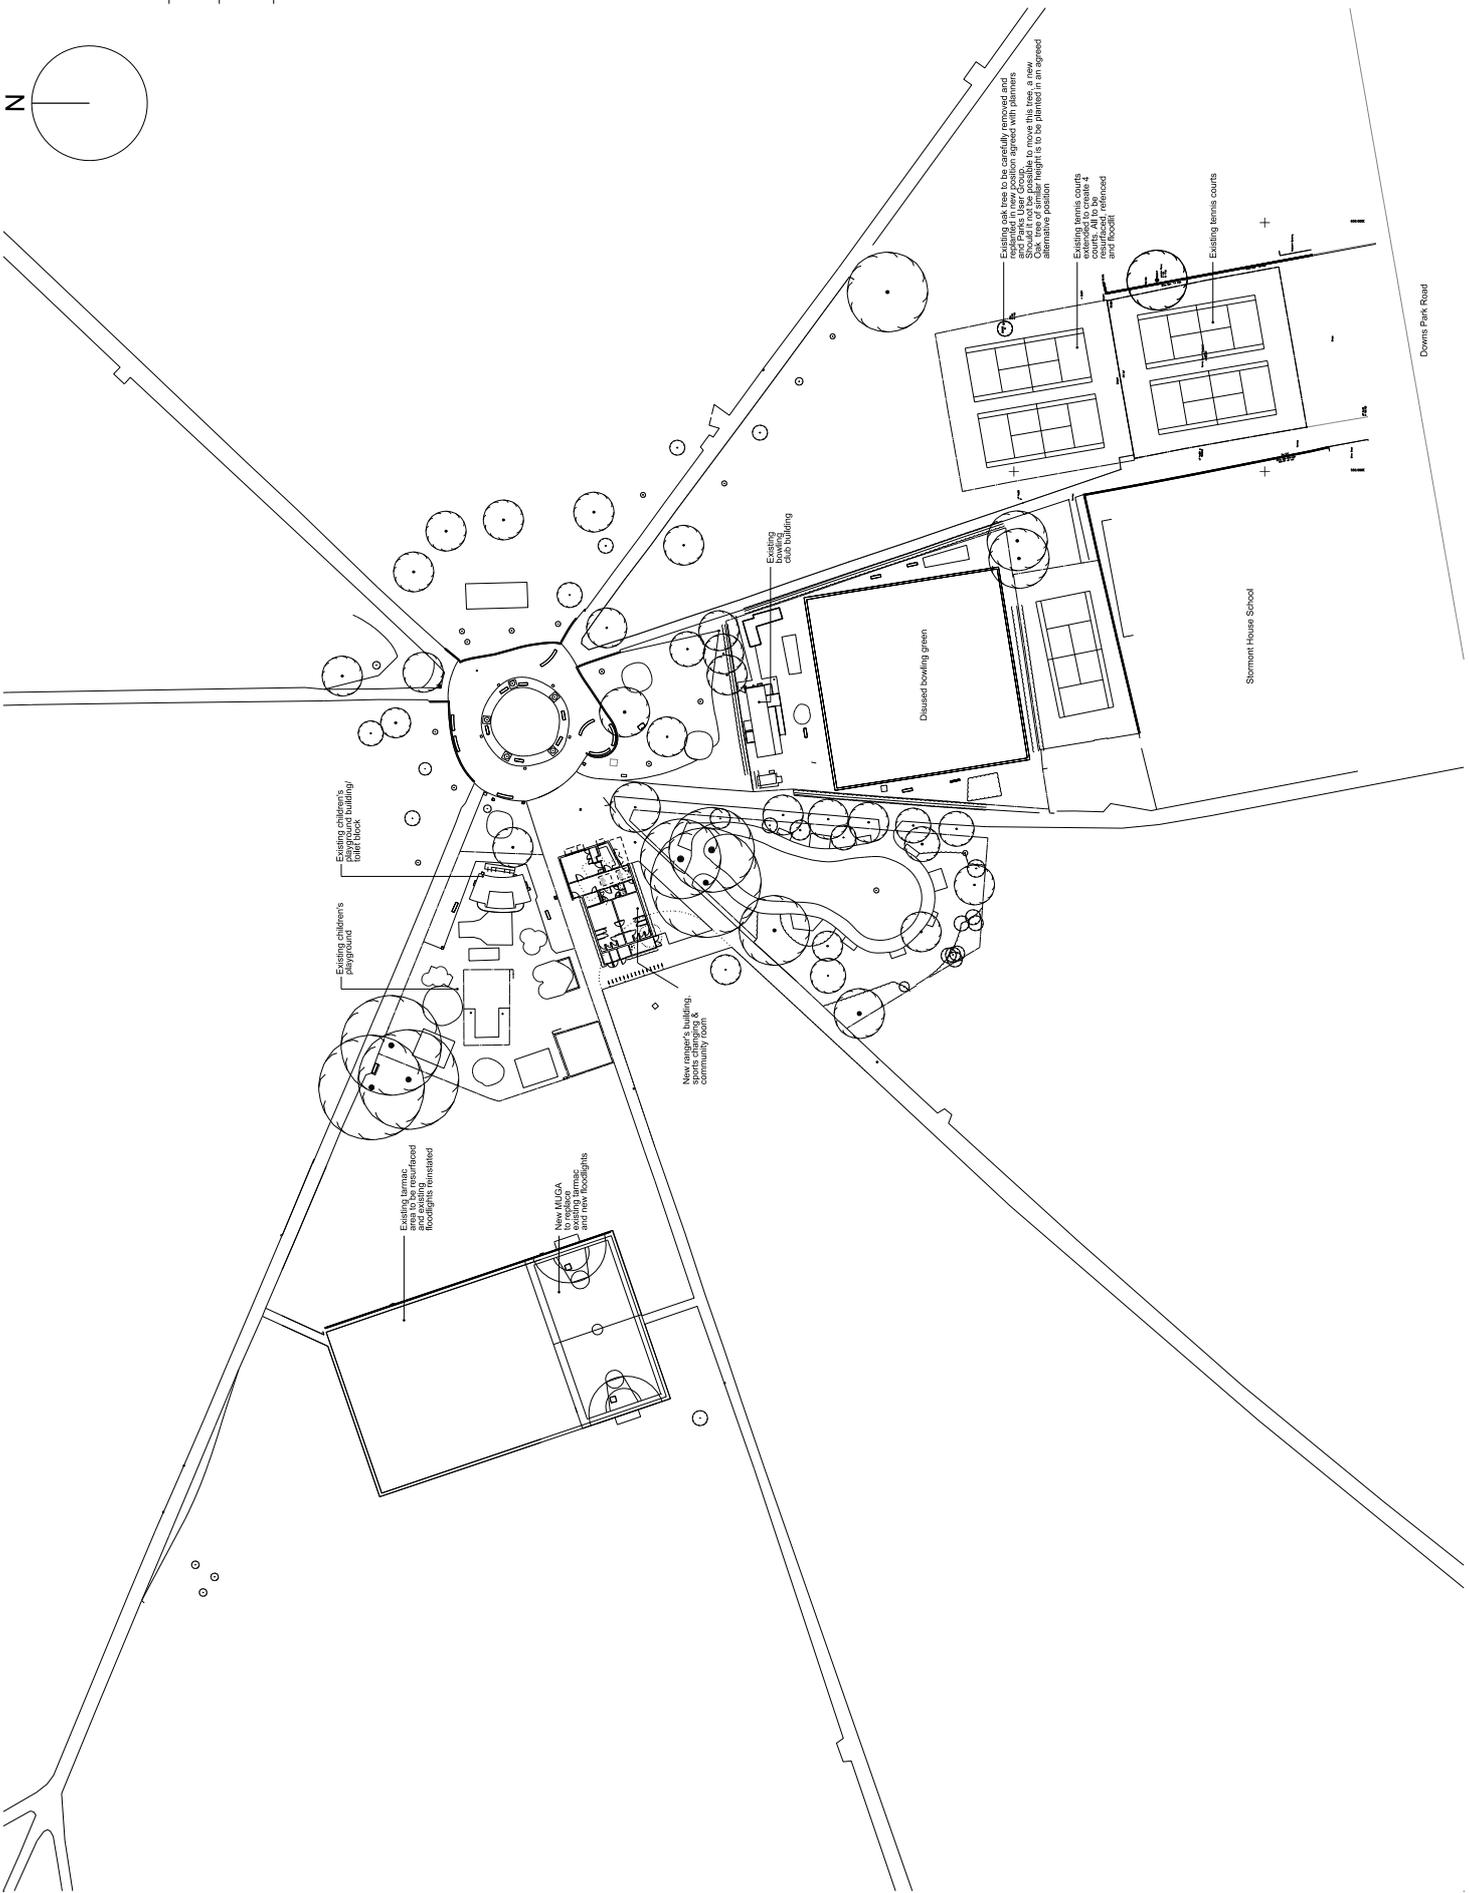

0 m 10 m 50 m 100 m